
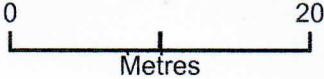


# Brentwood Site Plan

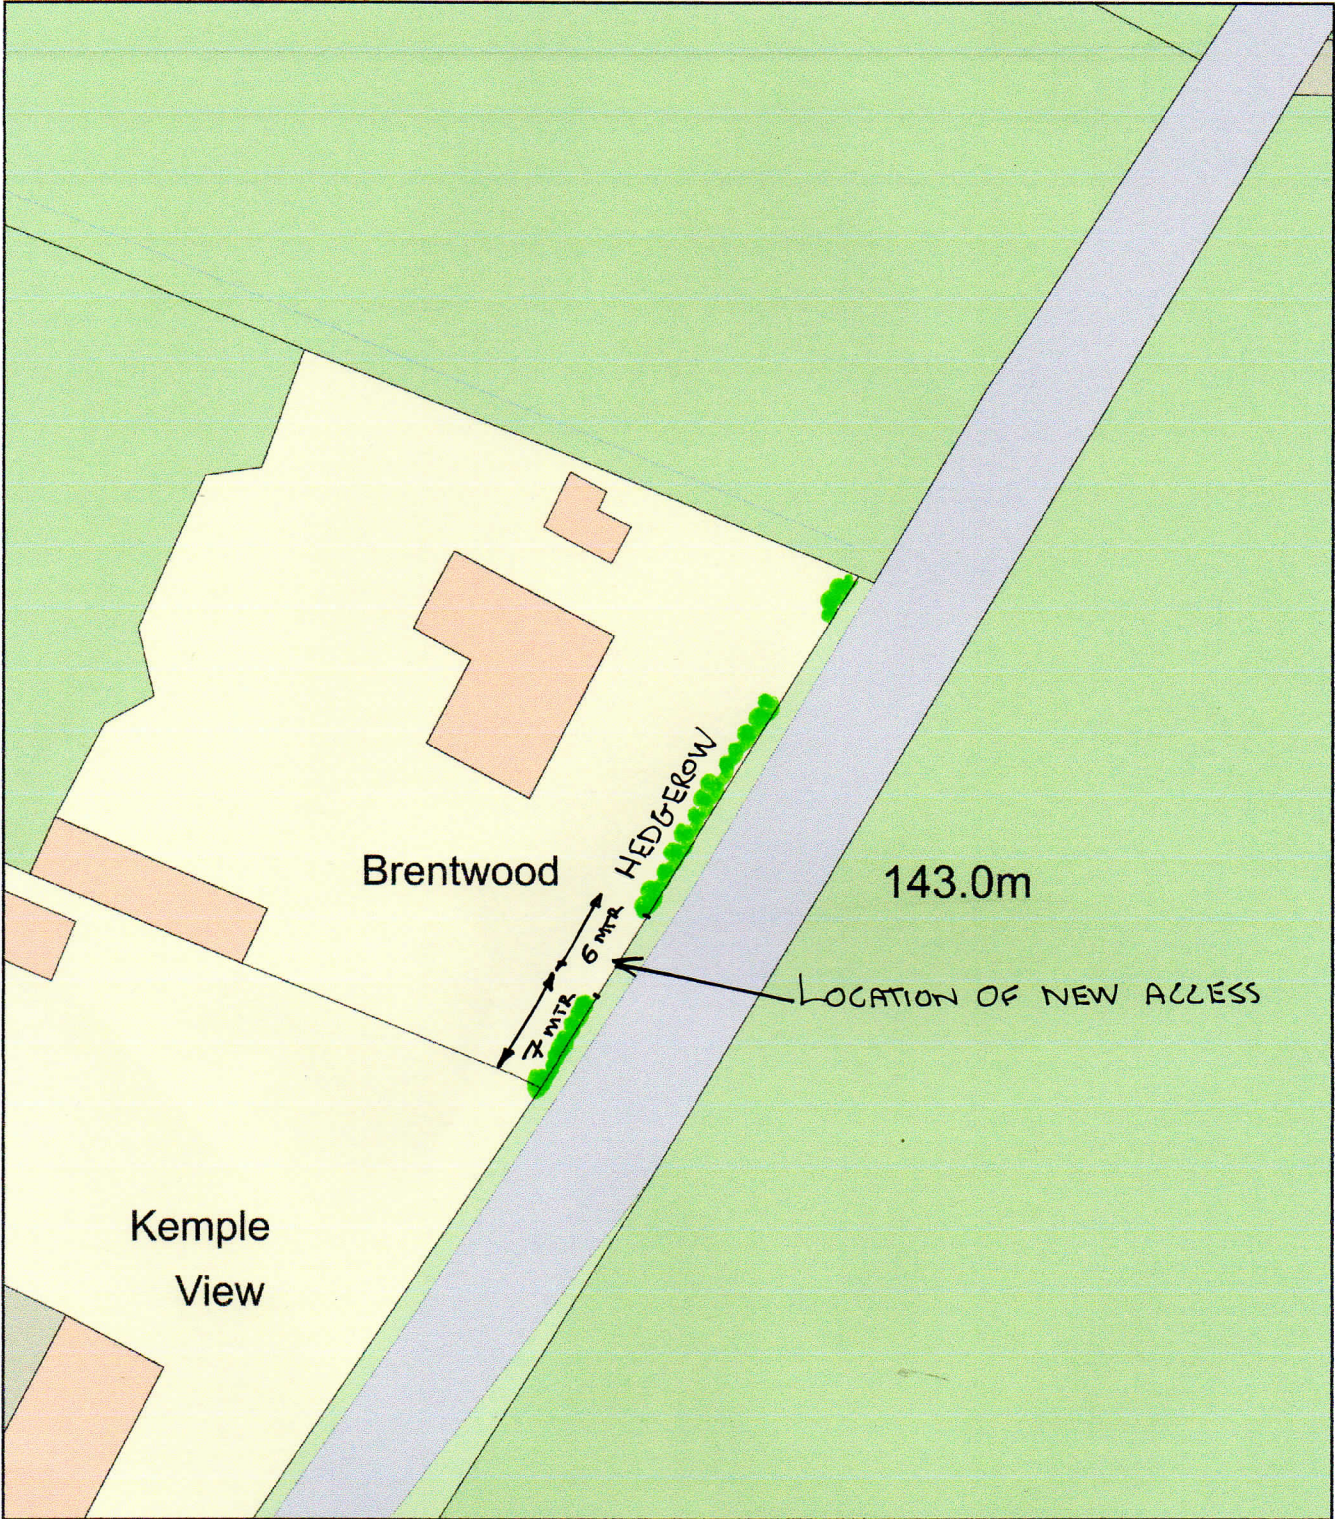

Plan Produced for: David Higgs  
Date Produced: 17 Jan 2023  
Plan Reference Number: TQRQM23017104920562  
Scale: 1:500 @ A4