
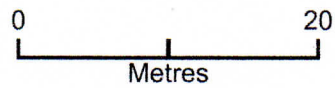


Brentwood Site Plan

EXISTING.

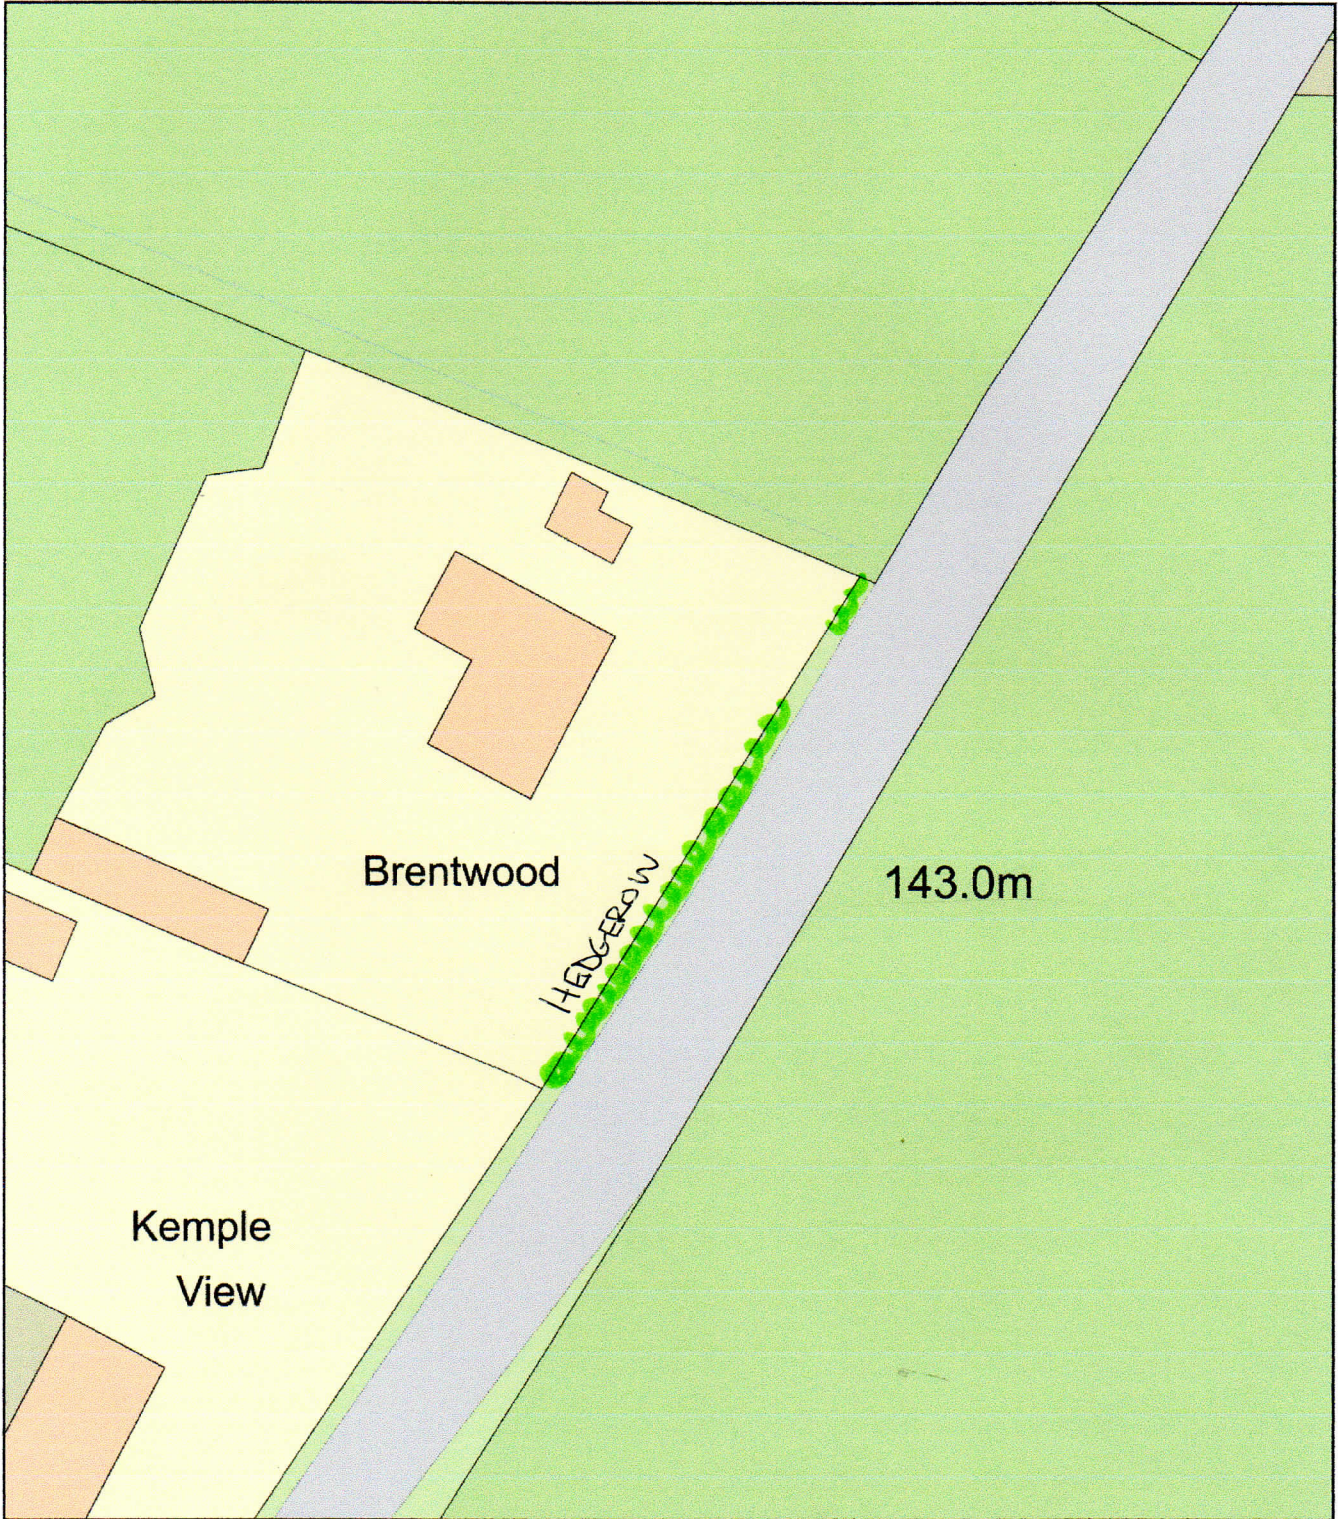

Plan Produced for: David Higgs

Date Produced: 17 Jan 2023

Plan Reference Number: TQRQM23017104920562

Scale: 1:500 @ A4