


EXISTING SITE PLAN
Scale 1:200

1:200 Scale

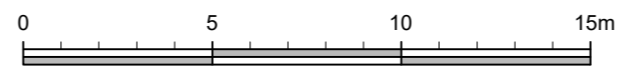

no. by revision date

Client
MR AND MRS J HARRISON

Job Title
**PROPOSED ANNEX
GARAGE ALTERATIONS
TO 1 THE GRACES
SLAIDBURN ROAD
WADDINGTON**

Drawing Title
EXISTING SITE PLAN

Scale Date Drawn
1:200 @ A2 JULY '22 TdM



SUNDERLAND PEACOCK & ASSOCIATES LTD.
ARCHITECTS
HAZELBERE, PEACOCK ROAD, CULTHERS
LANCASHIRE, BB7 2AG
T 01204 421178 F 01204 427328
E info@sunderlandpeacock.com
www.sunderlandpeacock.com

6685 - E01 REV -