




Existing South East Elevation - Warwick Street



Existing South Elevation - Warwick Street

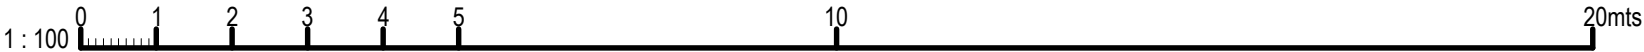

- NOTES**
- Do not scale from this drawing, except for planning purposes.
 - Check all dimensions on site.
 - Subject to survey.
 - Subject to site inspection.
 - Site boundary lines are indicative only.

Rev	Date	By	Description
03	12/04/23	LP	Details amended
02	29/11/22	JS	Scale bar added.
01	20/11/22	JS	First Issue

Revision Schedule



THIS DRAWING AND/OR SPECIFICATION IS THE SOLE PROPERTY AND COPYRIGHT OF DOMINO'S PIZZA AND MAY NOT BE DISCLOSED TO ANY THIRD PARTY OR REPRODUCED WITHOUT THE PRIOR WRITTEN CONSENT OF AN AUTHORISED REPRESENTATIVE OF DOMINO'S PIZZA. NO EQUIPMENT, MACHINERY OR PARTS TO WHICH THIS PLAN, DRAWING OR SPECIFICATION RELATES MAY BE MANUFACTURED TO THE ORDER OF ANY THIRD PARTY WITHOUT THE PRIOR WRITTEN CONSENT OF ANY AUTHORISED REPRESENTATIVE OF DOMINO'S PIZZA.

project

53-57 Berry Lane
Longridge
Preston

title

Existing
External Rear Elevation COU

drawing status

FEASIBILITY

contract no.

-

scale

1:100 @ A3

client ref.

-

date

07/11/2022

drawn by

JS

project lead

JS

drawing number

10080-SD-00-00-P-A-00121COU

revision

03

originator-zone-level-type-role-sheet number



SIMONS DESIGN
A CARPENTER INVESTMENTS GROUP COMPANY

Simons Design Ltd
architects
Newland House, The Point, Weaver Road, Lincoln,
Lincolnshire, LN6 3QN
T: +44 (0) 1522 815 114
E: info@simons-design.co.uk
www.simons-design.co.uk