

File Location: D:\RAI\TECH\PROBOX\SYN\082667 BARROW\INFRASTRUCTURE\10-01 DRAINAGE STRAT P1.DWG

Catchments

Drainage Statement - Surface Water

- Soakaways to be discounted due to poor geology.
- GFRO denotes greenfield run-off, calculated by RSK using ICP SUDS Mean Annual Flood method.
- Surface water design to prevent off site flooding for 1in100 years including 45% climate allowance.
- Storage consists of Permeable paving and cellular storage.
- O denotes orifice chamber allowable for permeable paving
- Discharge to GFRO
- Distribution chambers are require to prevent blockages in the sub base storage.

Drainage Statement - Foul Water

- Foul is assumed to be private to discharge to existing combined by gravity for strategy purposes.
- Requires CCTV investigation to prove condition of receiving pipework or Manhole.

Design Information Identification

1	Discharge restricted to 2l/s to UU Sewer.
2	Watercourse Connectivity
3	Road tie-in with existing roads.
4	Trees affected by design, may have to be removed

Legend:

- Proposed Foul Water drain and manhole
- Proposed Surface Water drain and manhole
- FFL 78.500 Finished Floor Level
- + (77.00) Existing site boundary level
- Development Boundary
- Existing Combined sewer and manhole
- Existing Easement


NOTE:- Drainage designed to contain the 2 year, 30 year and 100 year + 45% climate change event storm event
2 year- No surcharge
30 year- No flooding
100 year +45% climate change event- No flooding off site

The details provided on this drawing are subject to comments by all the relevant approving authorities. Until such time as all comments have been received and incorporated onto the drawings, all the information provided and costings, are used at Clients risk and no liability will be accepted by RSK.

Prior to any construction, the contractor must confirm the precise invert level and pipe diameter of the receiving drainage system and must immediately advise RSK of any variation to that upon which the design has been based.

All Existing Services to be confirmed prior to any works on site commencing.

Note -
Any Drainage related works to be constructed in accordance with building control guidance.

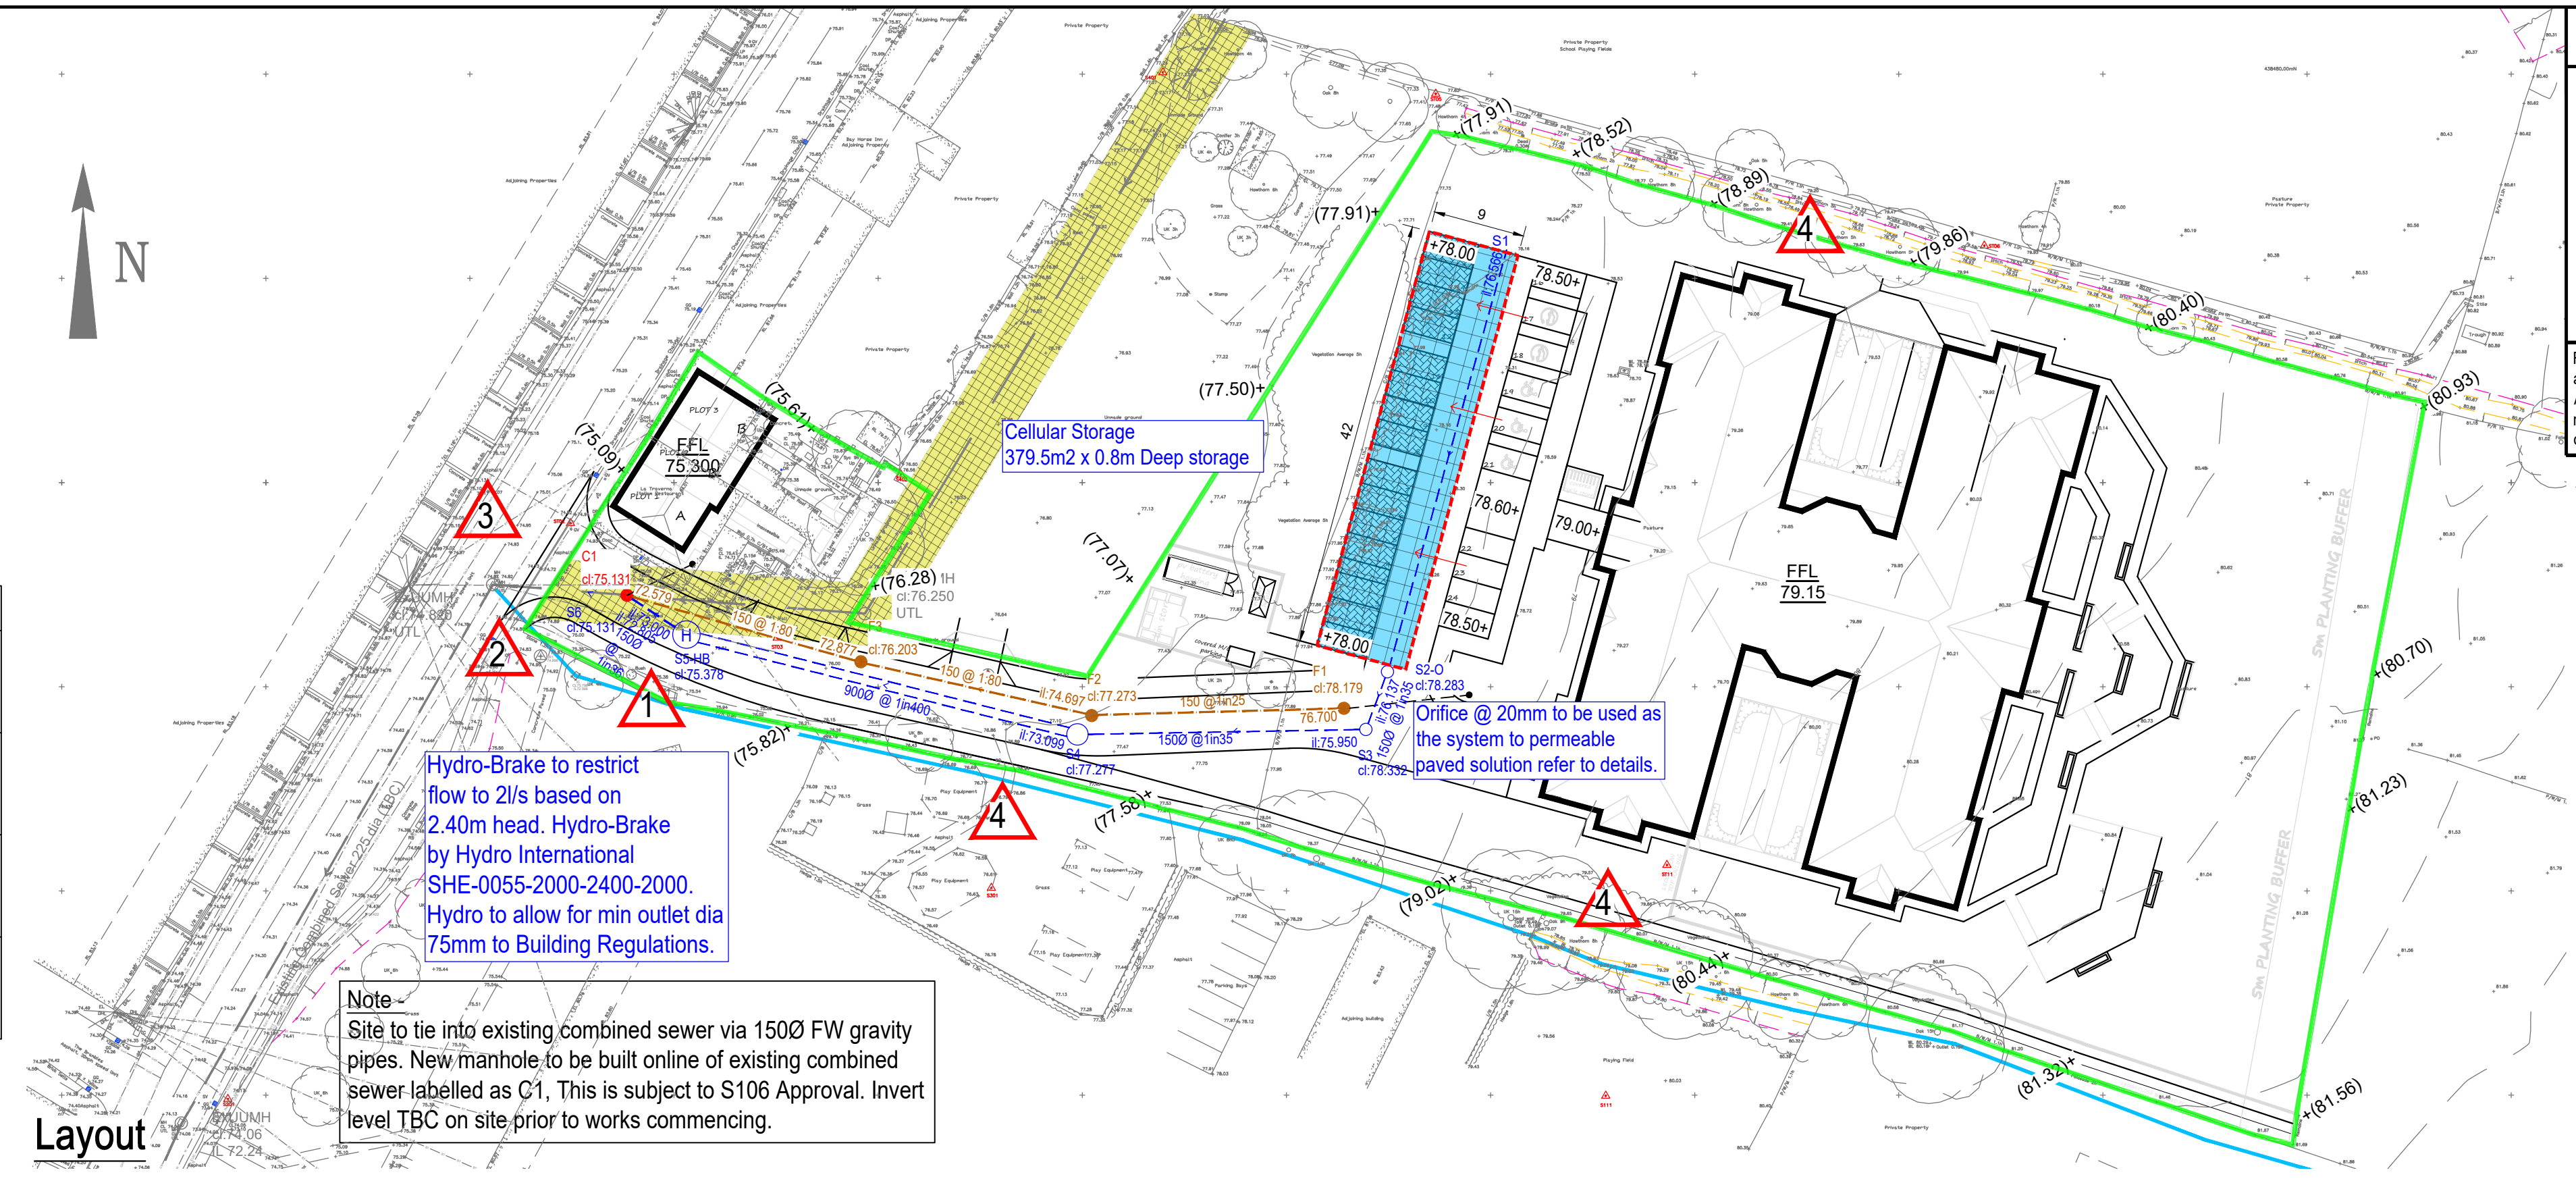


CIVIL / STRUCTURAL DESIGN RISK MANAGEMENT

Abnormal or unusual residual risks associated with the design outcomes shown on this drawing are:-

RSK LDE LTD has followed its Design Risk Management process for Hazard Elimination and Risk reduction in developing the designs shown on this drawing. Abnormal or unusual residual risks may be shown above where it is considered that such risk may not normally be expected by competent persons engaged on work of this nature or type.

Notes:

- This drawing is to be read in conjunction with all relevant Architect's and Engineer's drawings.
- All levels quoted are in metres A.O.D.
- The drainage and storage design assumes the catchments as shown these may be subject to change.

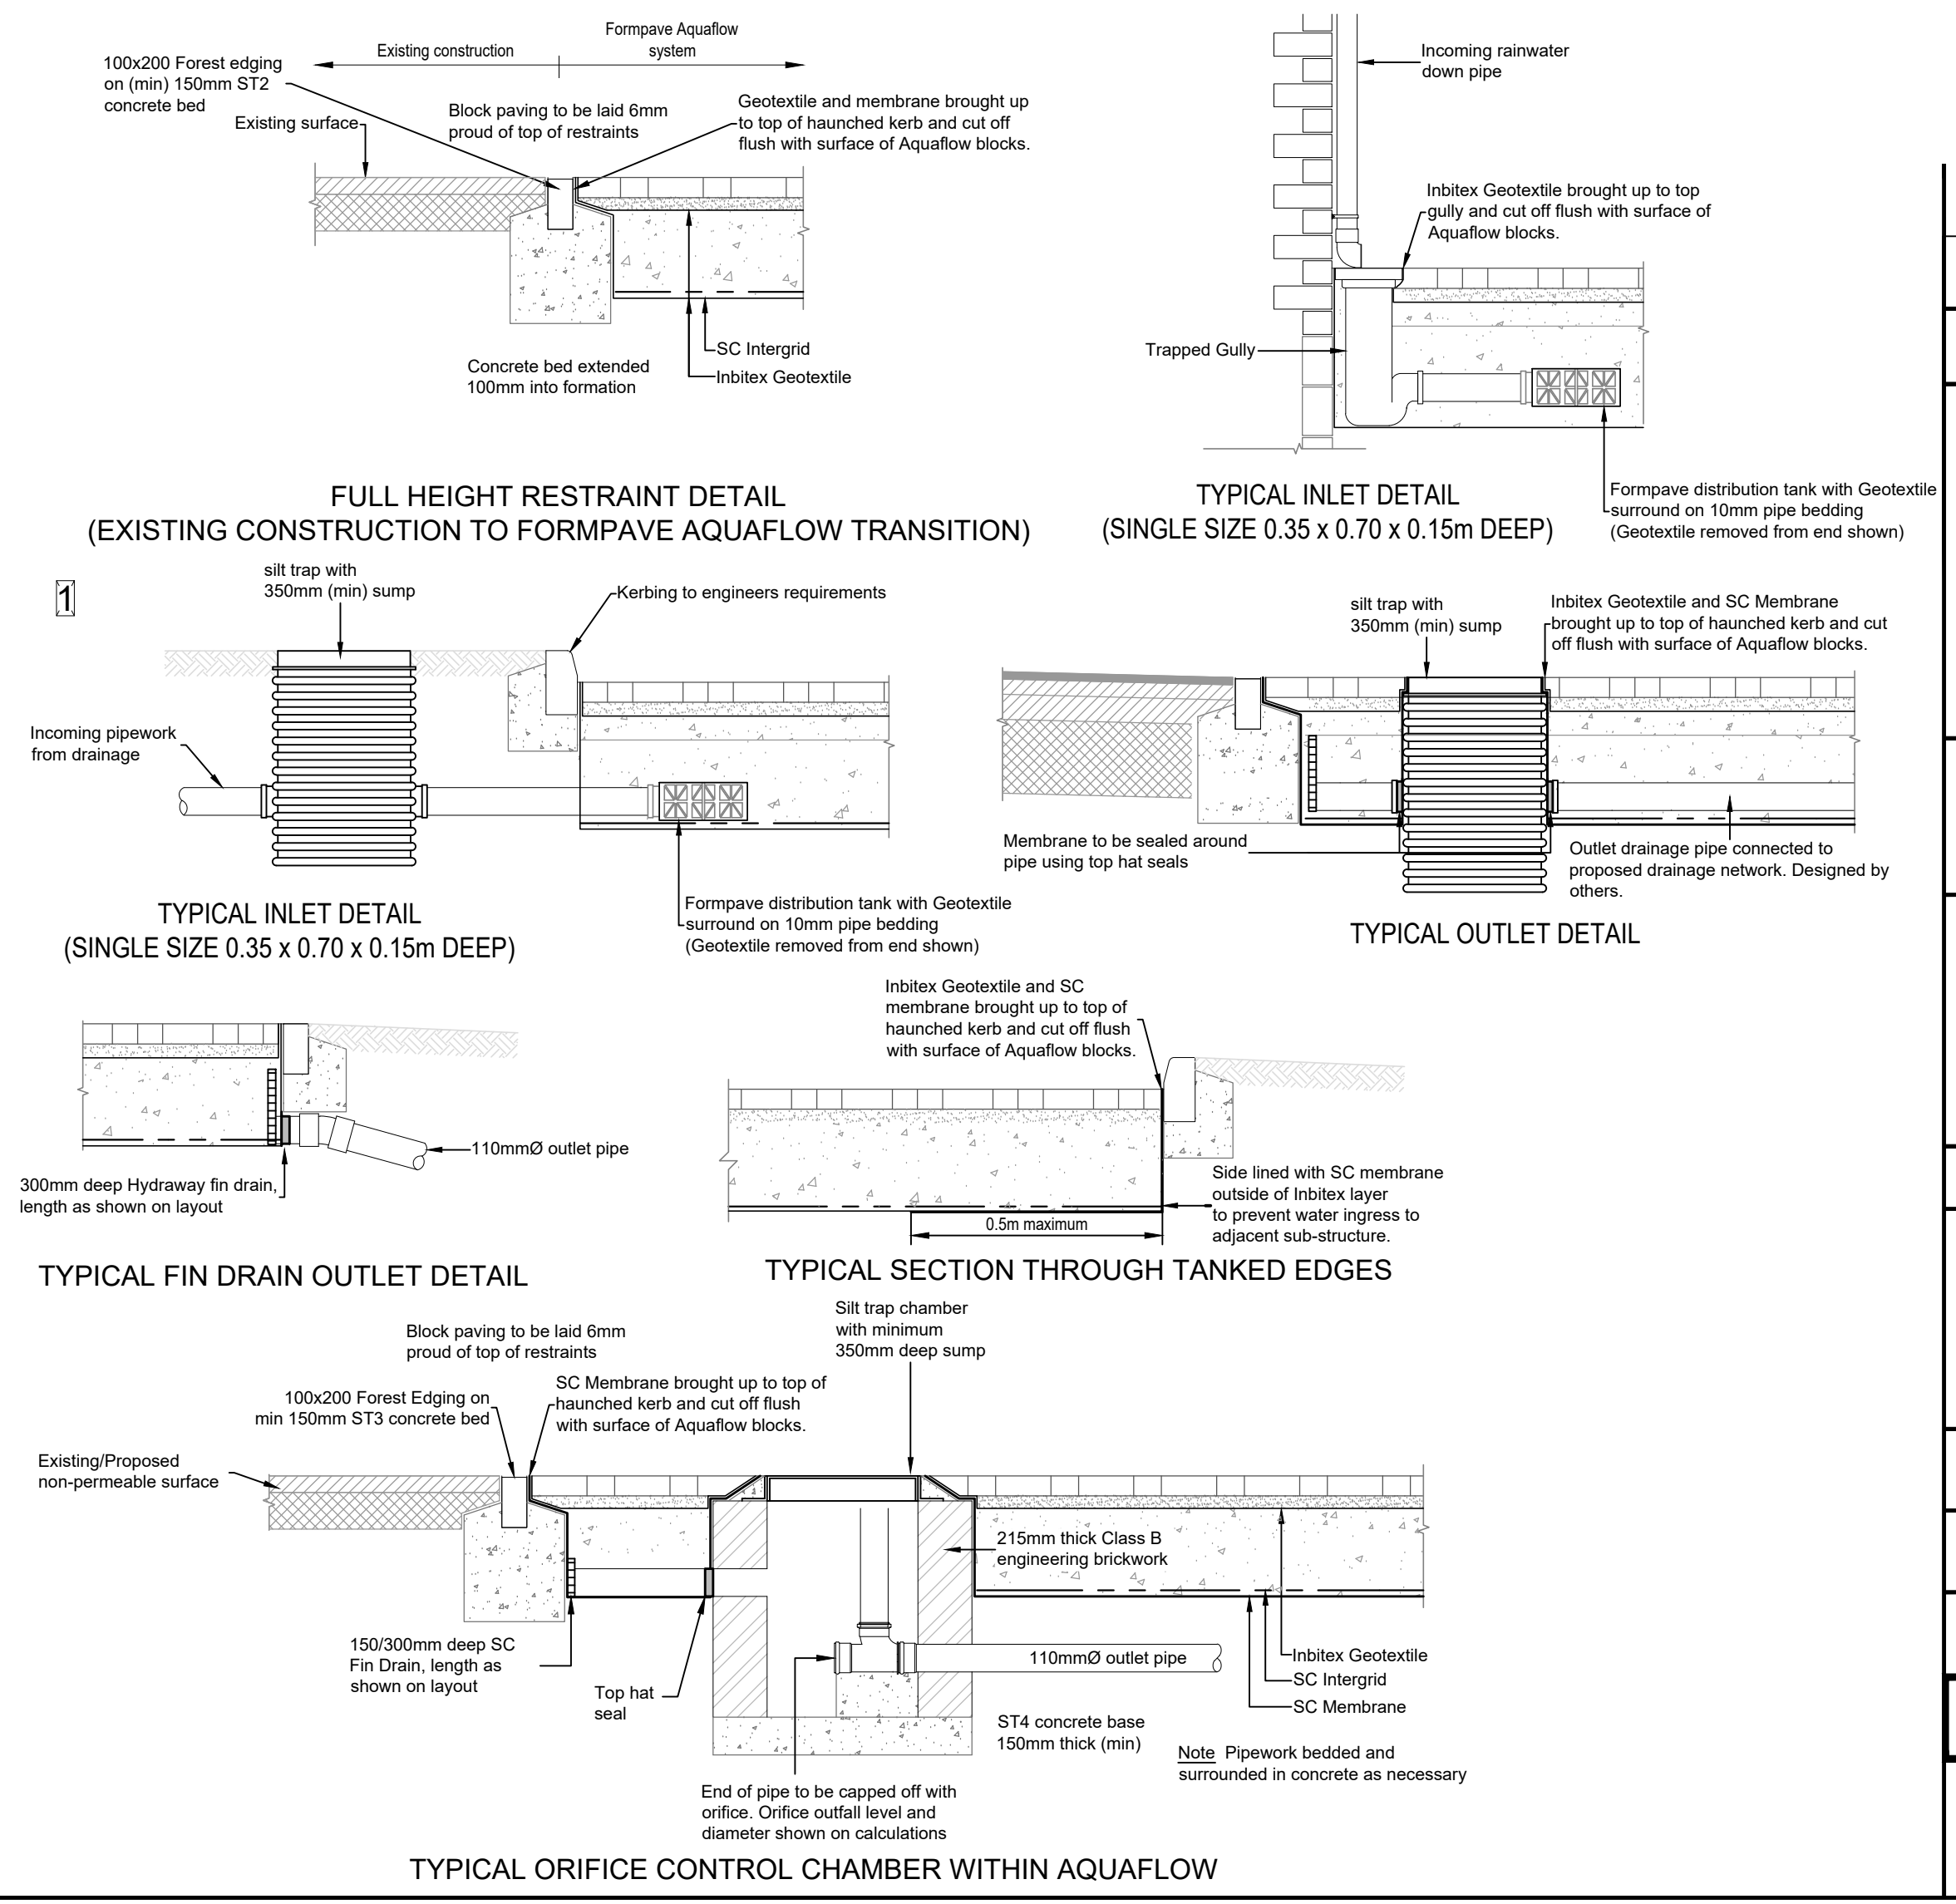

P1	25.01.23	First Issue		FJP		
Rev.	Date	Amendment	Drawn	Chkd.	Appd.	

RSK

LAND & DEVELOPMENT ENGINEERING LTD

Spring Lodge
172 Chester Road
Healey
Cheshire, WA6 0AR
United Kingdom

Tel: +44 (0) 1928 726006
Fax: +44 (0) 1928 725633
Email: lde@rsk.co.uk
Web: www.rsk.co.uk

Client: LNT Construction

Project Title: Whalley Road Barrow

Status: INFORMATION

Drawing Title: Drainage Layout

Drawn	Date	Checked	Date	Approved	Date
FJP	Jan 23				

Scale	Orig Size	Dimensions
1:500	A1	

Project No. 882667	Drawing File
-----------------------	--------------

Drawing No. 10-01	Rev. P1
----------------------	------------

10