

## Condition 4

Tree schedule
---------------


tree

- alnus glutinosa (alder) ag acer pseudoplatanus 'brilliantissimum' (sycamore) ap betula pendula (silver birch) bp carpinus betulus 'frans frontaine' (hornbeam) cbff
- prunus avium 'plena' (wild cherry) рр
- quercus rober (oak) qr

spec	height
multi stem	2 - 2.5m
18-20cm girth	4 - 5m (1.8 - 2m clear stem)
multi stem	2 - 2.5m
14-14cm girth	3 - 4m (1.8 - 2m clear stem)
18-20cm girth	3 - 4m (1.8 - 2m clear stem)
18-20cm girth	4 - 5m (1.8 - 2m clear stem)

## Condition 22

- Species conservation
- Schwegler bat boxes (red)
- Positioned on suitable trees direction
- To recieve 6-8 hours of sunlight - Access points clear of obstructions
- alternatives may be used

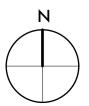

- At heights varying 3-6m and facing directing a south, southwest or west

- If at time of purchase the specified boxes are unavailable then suitable

- Where there are no suitable trees or access to trees is restricted, then boxes are to be placed on trees within the wider site boundaries.

Schwegler bird boxes (blue)

- to be positioned on suitable trees (i.e. good mature trees with hedge cover nearby to provide a good source of insect food.

- at heights of 1.5m or higher although some species (coal and marsh tits) prefer lower nest sites

- angled so they face away from the prevailing wind (usually south - westerly) - If at the time of purchase the specified boxes are unavailble then suitable alternatives may be used

Stanton Andrews do not accept liability for any loss or degradation of information held in the This drawing must be printed in colour, if this text is not RED the drawing must be reprinted. drawing resulting from the translation from the original file format to any other file format or from the recipients reading of it in any other programme or an earlier version of the Do not scale, use figured dimensions only. All dimensions to be checked on site. This drawing

programme. Stanton Andrews accepts no liability for use of this drawing by parties other than the party for whom it was prepared or for purposes other than those for which it was accept no responsibility for errors that occur as a result of reviewing this drawing at any other size. Stanton Andrews to be notified of any discrepancies before proceeding. Drawing is to be read in conjunction with all relevant consultants and specialists drawings. DWG issues - when this drawing is issued in DWG format it is an uncontrolled version and is 'As existing' drawings based on information provided by others - no measured survey of the


provided to enable the recipient to prepare its own documents/drawings for which it is solely responsible. It is based on background information current at the time of issue. Stanton This drawing is subject to copyright. Andrews accepts no liability for any alterations to, additions to or discrepancies arising out of changes to such background information which occur after it has been issued by Stanton Andrews.

revision Α

mar 23

date

note section 73 application

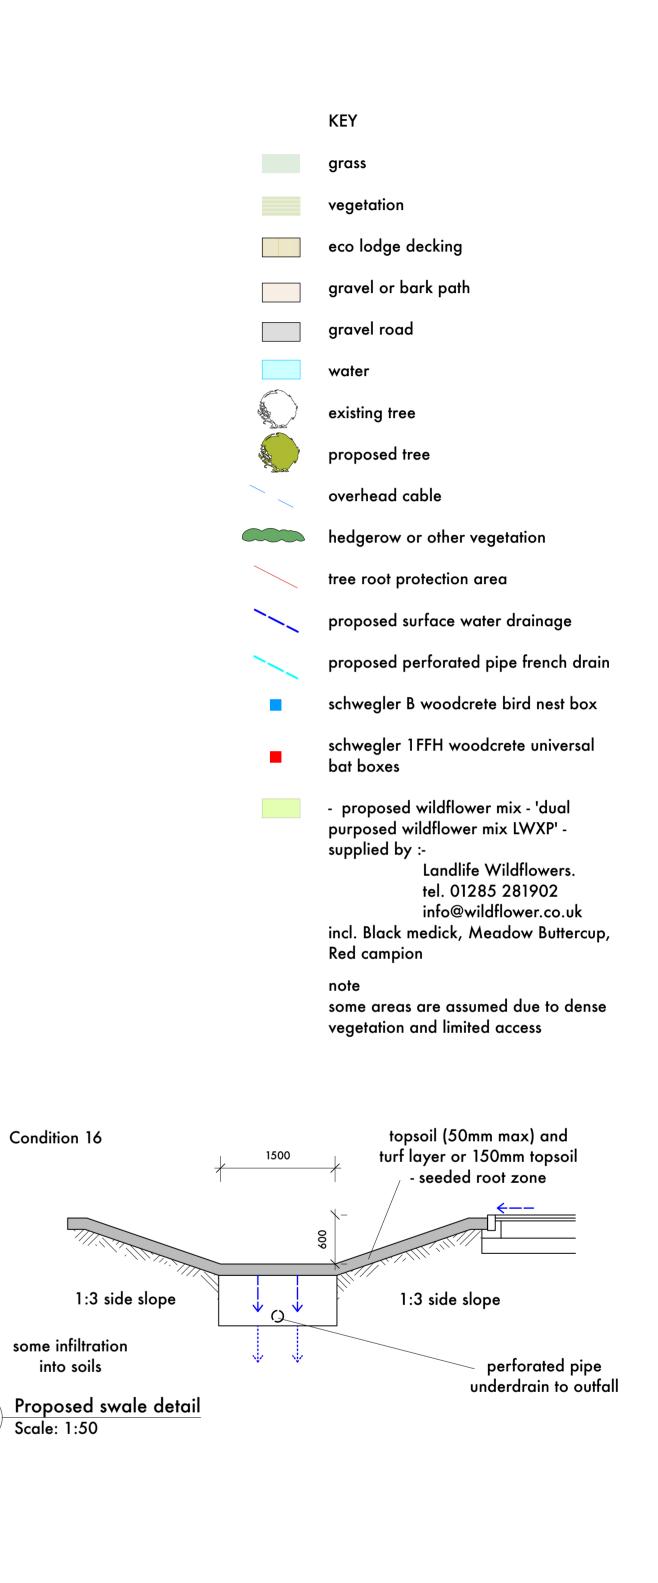





PL.01

t. 01200 444490 e. mail@stantonandrews.co.uk w. stantonandrews.co.uk project project number 2319

## eaves hall lodges

## proposed site plan

<sup>₅cale</sup> 1 to 500 @ A1

Α

<sup>date</sup> 28.03.23

planning application

drawing number