


**PROPOSED SITE PLAN PLAN**  
SCALE 1:200

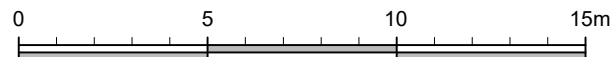

no.	by	chk.	revision	date
-----	----	------	----------	------

Client  
**MR AND MRS SIMM**

Job Title  
**PROPOSED GREENHOUSE  
AT  
THE PRIORY  
HELLIFIELD ROAD  
GISBURN  
LANCASHIRE  
BB7 4HQ**

Drawing Title  
**EXISTING SITE PLAN**

Scale <b>1:200 @ A2</b>	Date <b>JULY 2023</b>	Drawn <b>MF</b>
----------------------------	--------------------------	--------------------

**spa**  
**SUNDERLAND PEACOCK ARCHITECTS**

SUNDERLAND PEACOCK & ASSOCIATES LTD.  
HAZELMERE, PIMLICO ROAD, CLITHEROE  
LANCASHIRE, BB7 2AG  
T 01200 423178 F 01200 427328  
E info@sunderlandpeacock.com  
www.sunderlandpeacock.com



**6351 -E02**

REV  
**0**