


PD Construction Consultants
7 Beech Street, Clitheroe, Lancs
BB7 2LL
tel: 07976 771297
email: pdcc@hotmail.co.uk

metres

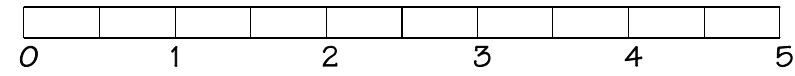

Client: Mr A Hussain		
Project: Proposed Extensions 4 Branch Road Mellor Brook		
DWG Title: Proposed Ground Floor Plan		
Scale  1:50	Date: 21.02.23	Drawn by: PD
Drawing no. 1430 - 07		Rev. D

50 PLANNING ISSUE

