


Langho FC The Rydings proposed site plan

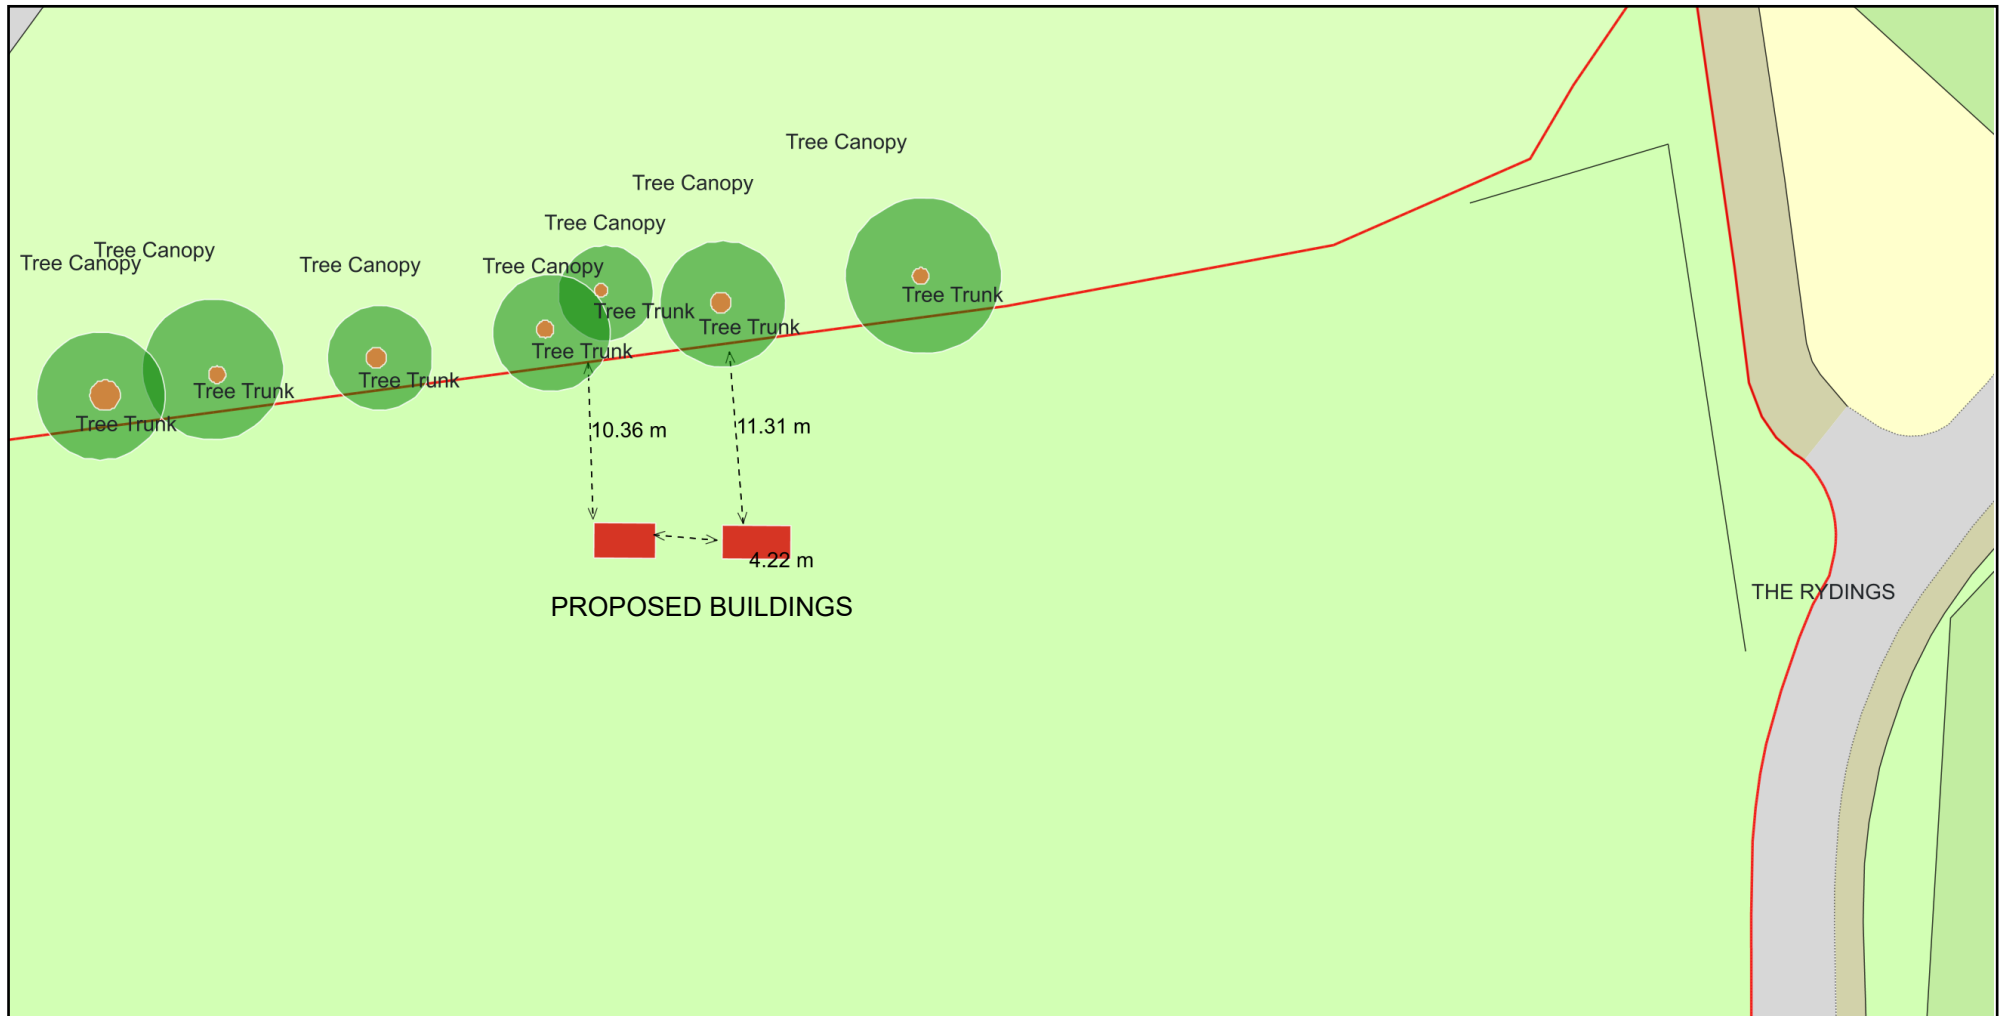

0 20
Metres



Plan Produced for: Ben Mayson

Date Produced: 20 Sep 2023

Plan Reference Number: TQRQM23263135031194

Scale: 1:500 @ A4

© Crown copyright and database rights 2023 OS 100042766

