


bluebell cottage site plan 1.500

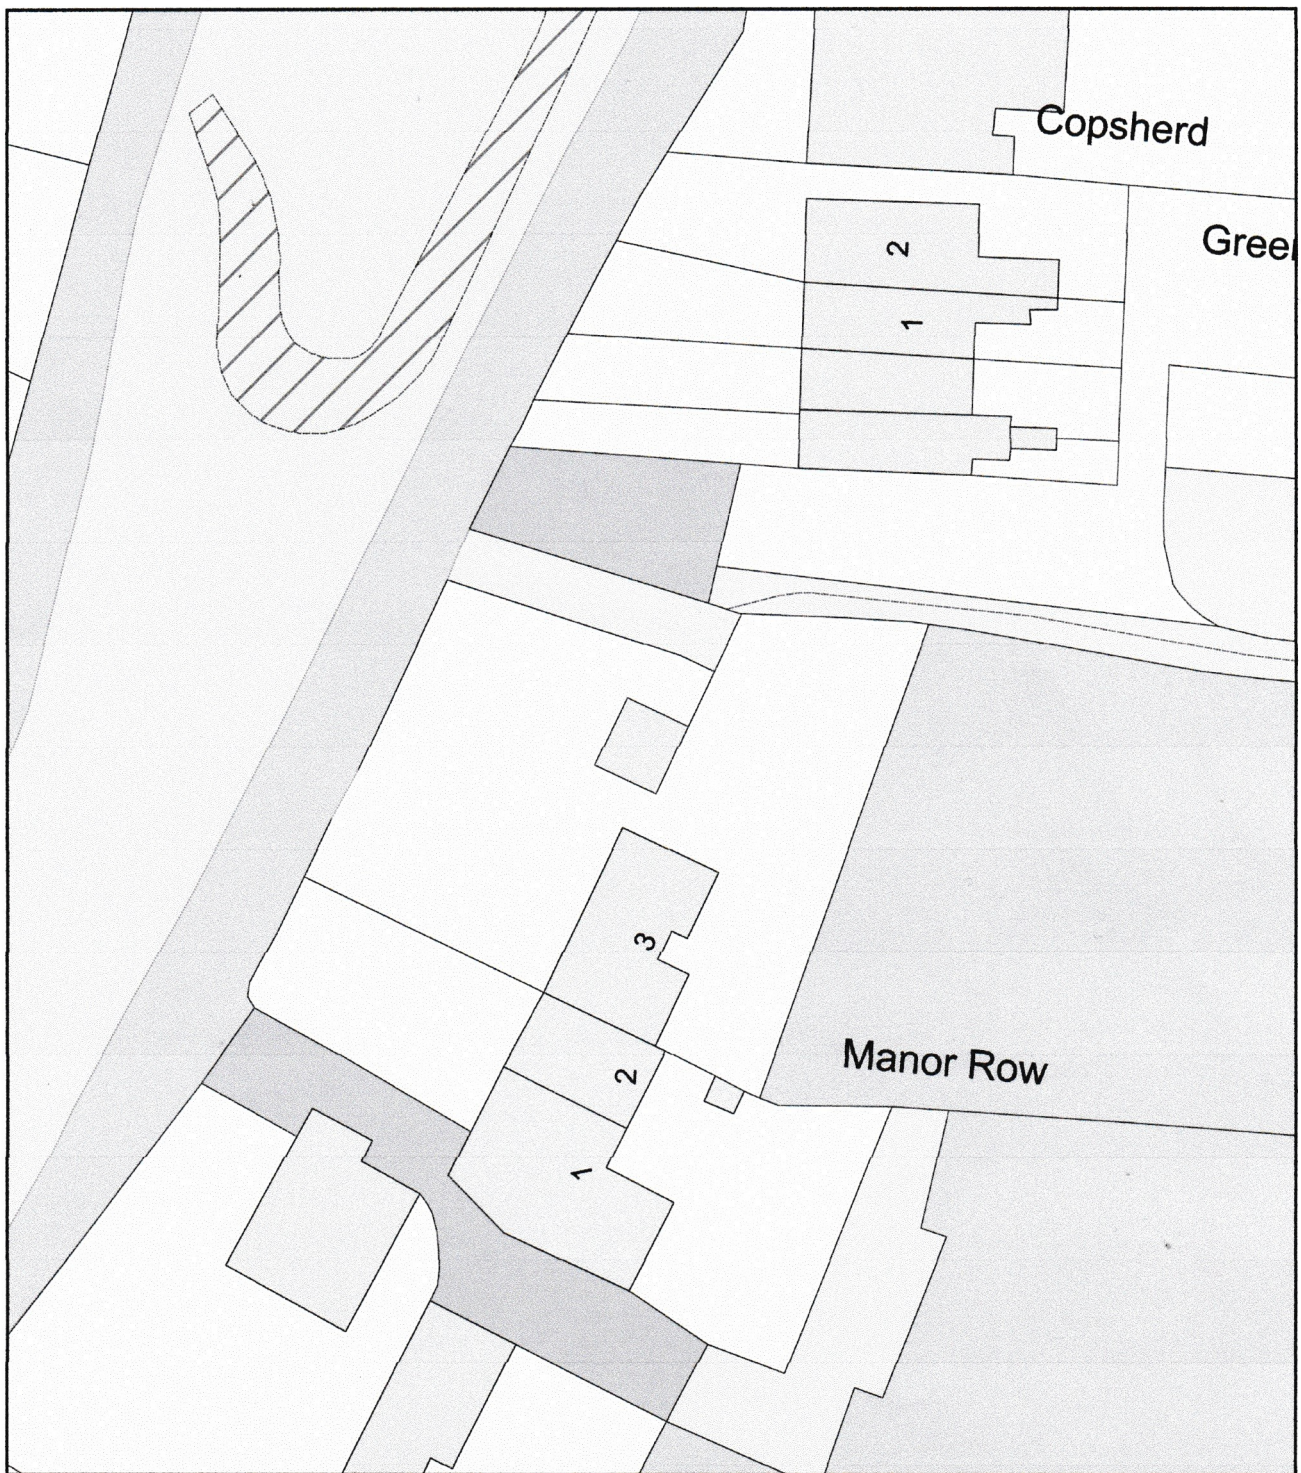

0 20
Metres



Plan Produced for: planning application
Date Produced: 14 Oct 2023
Plan Reference Number: TQRQM23287095926322
Scale: 1:500 @ A4