


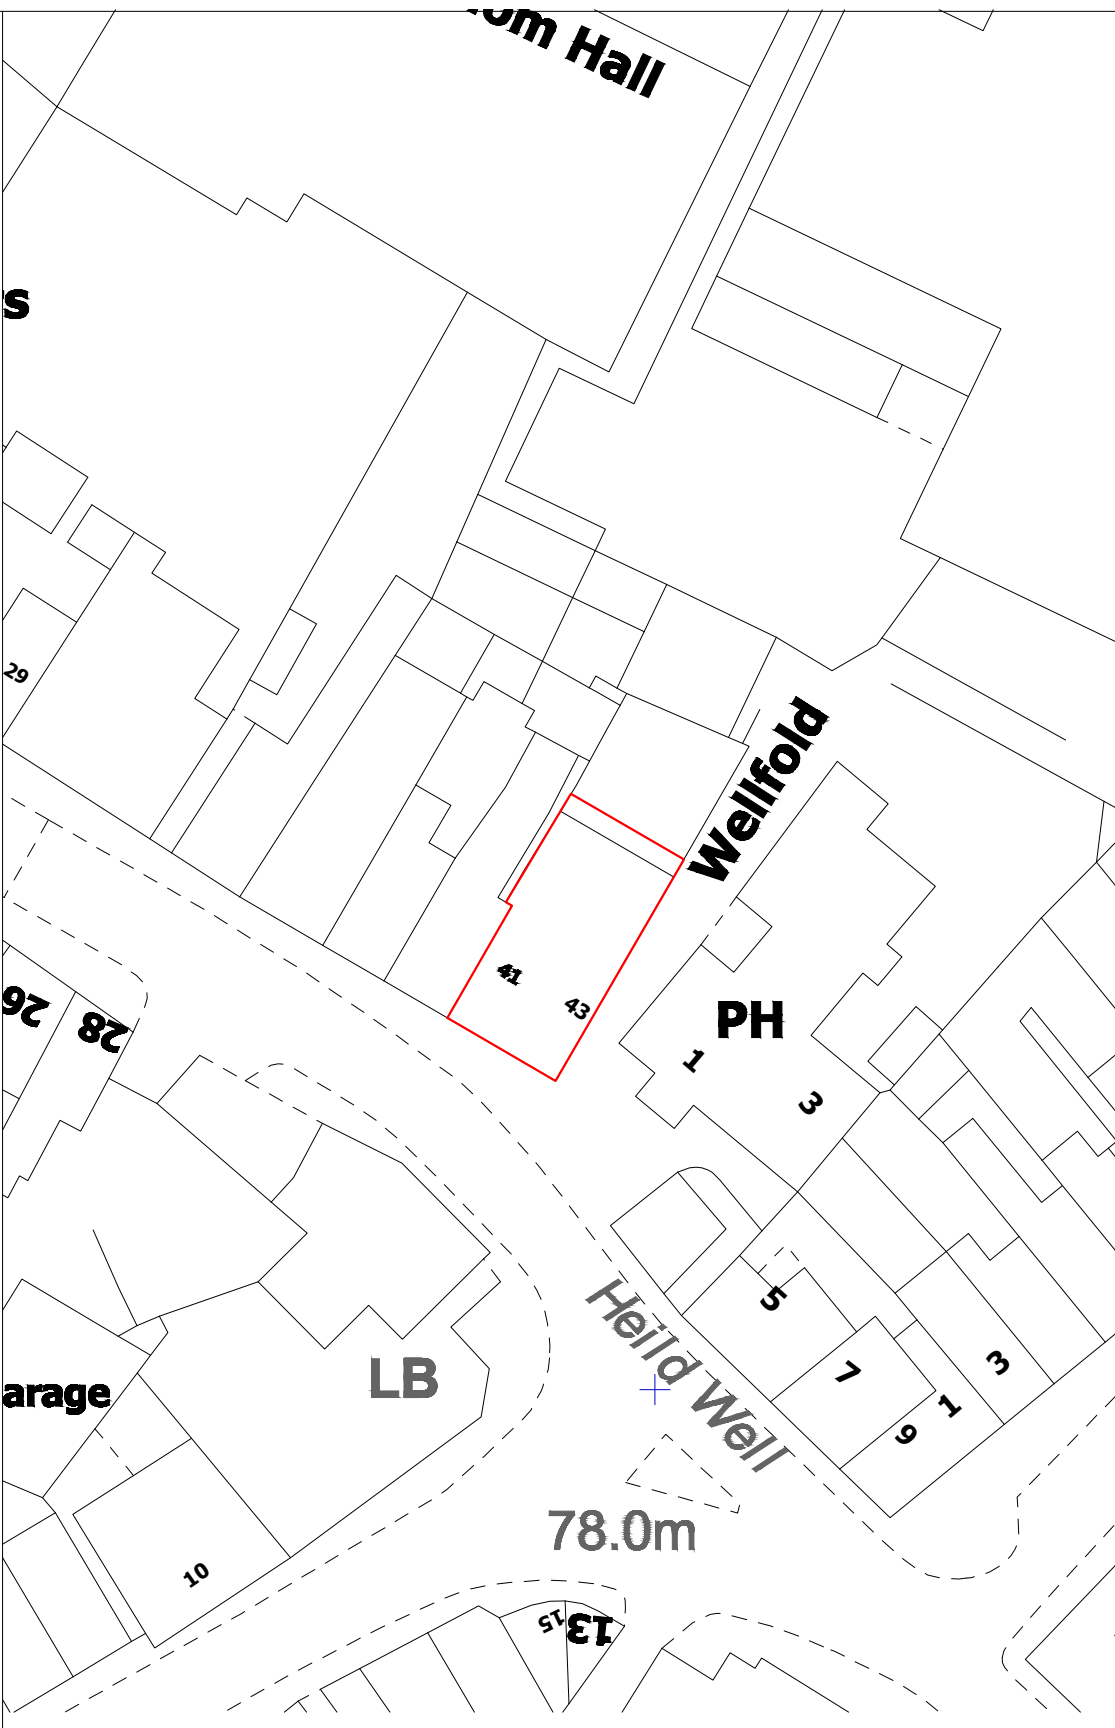

MATERIALS AND WORKMANSHIP
All works are to be carried out in a workmanlike manner. All materials and workmanship must comply with Regulation 7 of the Building Regulations, all relevant British Standards, European Standards, Agreement Certificates, Product Certification of Schemes (Kite Marks) etc. Products conforming to a European technical standard or harmonised European product should have a CE marking.

Title: Location and Site Plans					Drawn: HA				
Client: Wajid Mahmood					Checked:				
Date: 22-11-2023					Paper: A3				
Drawing No: HAD3858-01					Scale: 1:1250 & 1:500				
Revision:									