
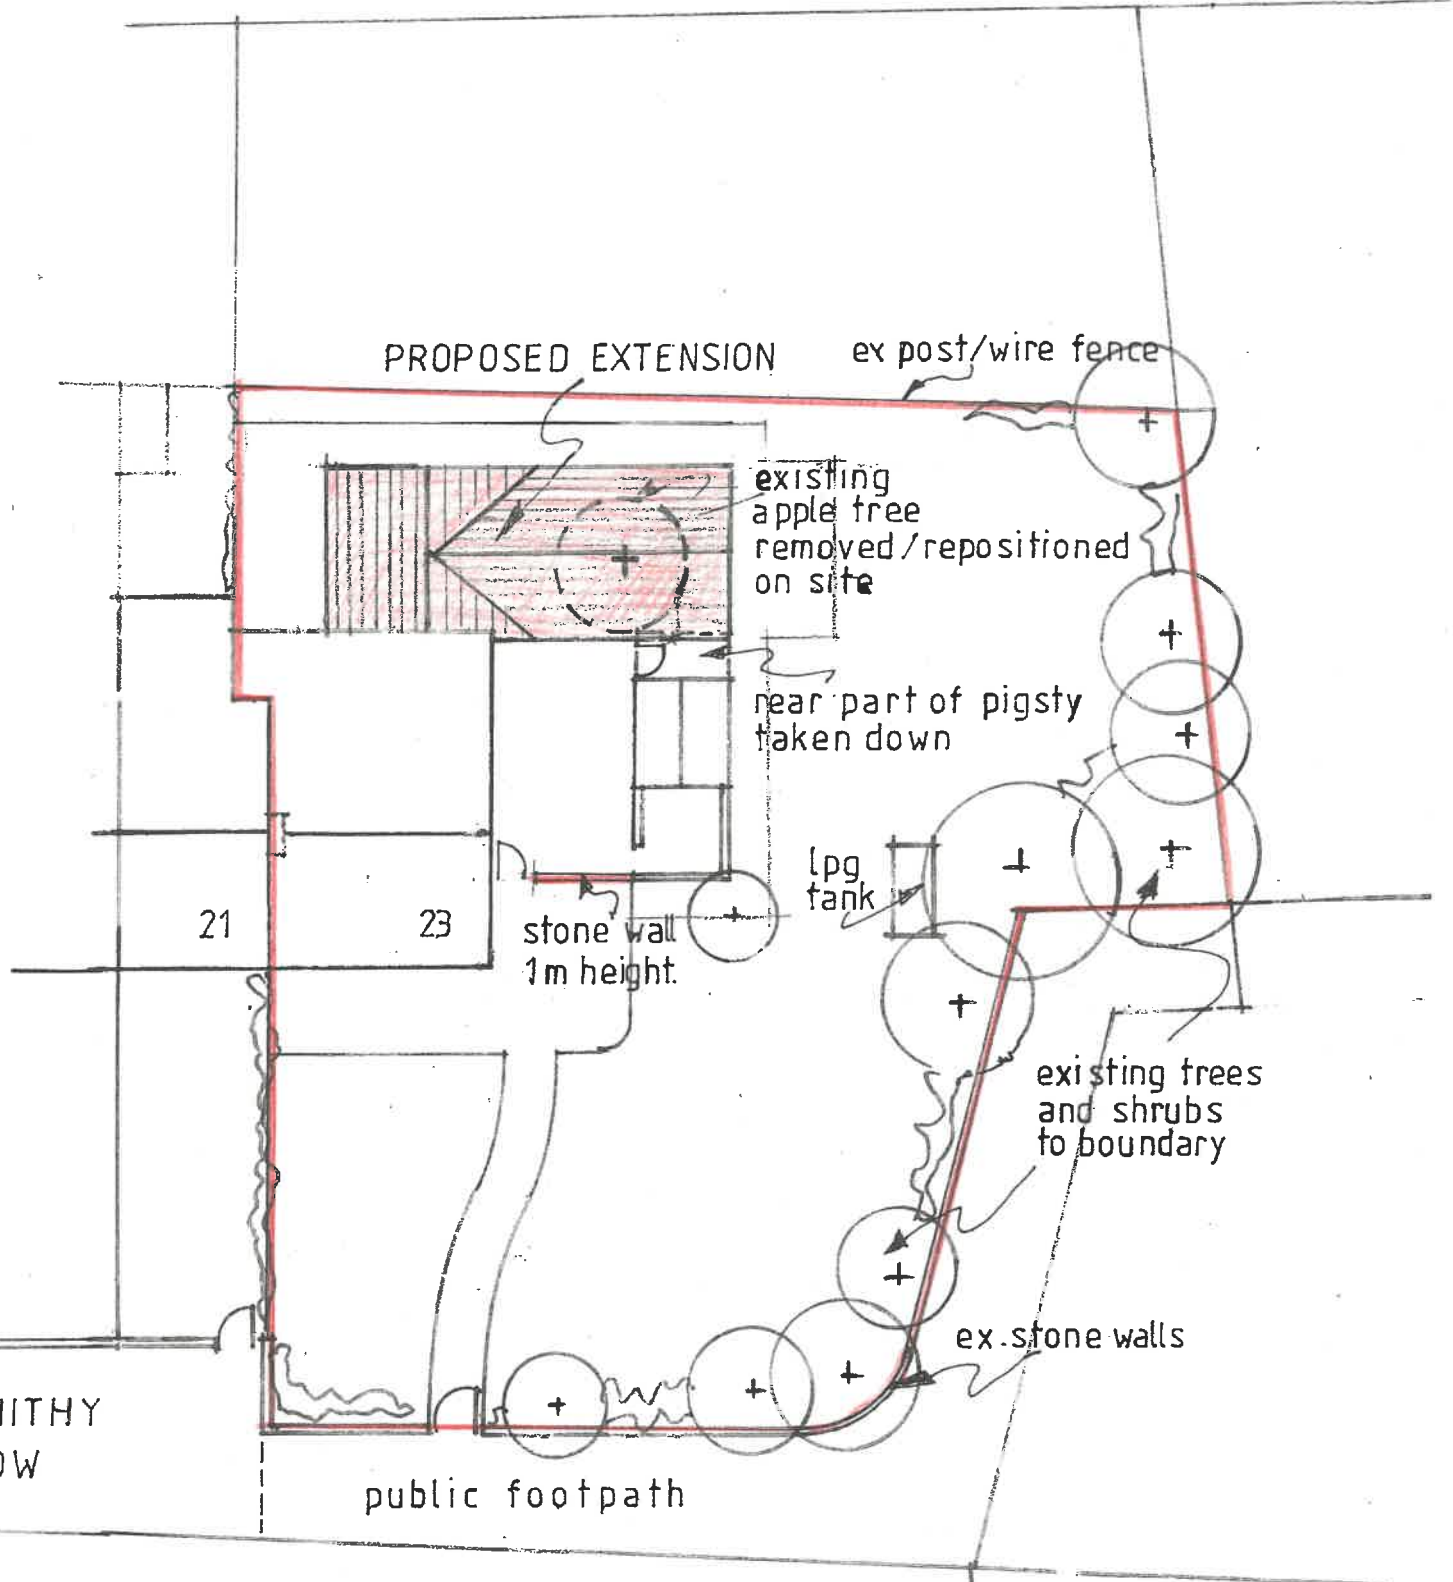


312024 10089

9/2/2024

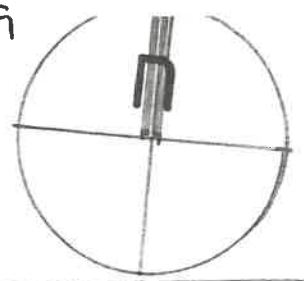

SMITHY
ROW

public footpath

PROPOSED SITE PLAN
23 SMITHY ROW
HURST GREEN

SCALE 1:200



REV. A.