


320240625P

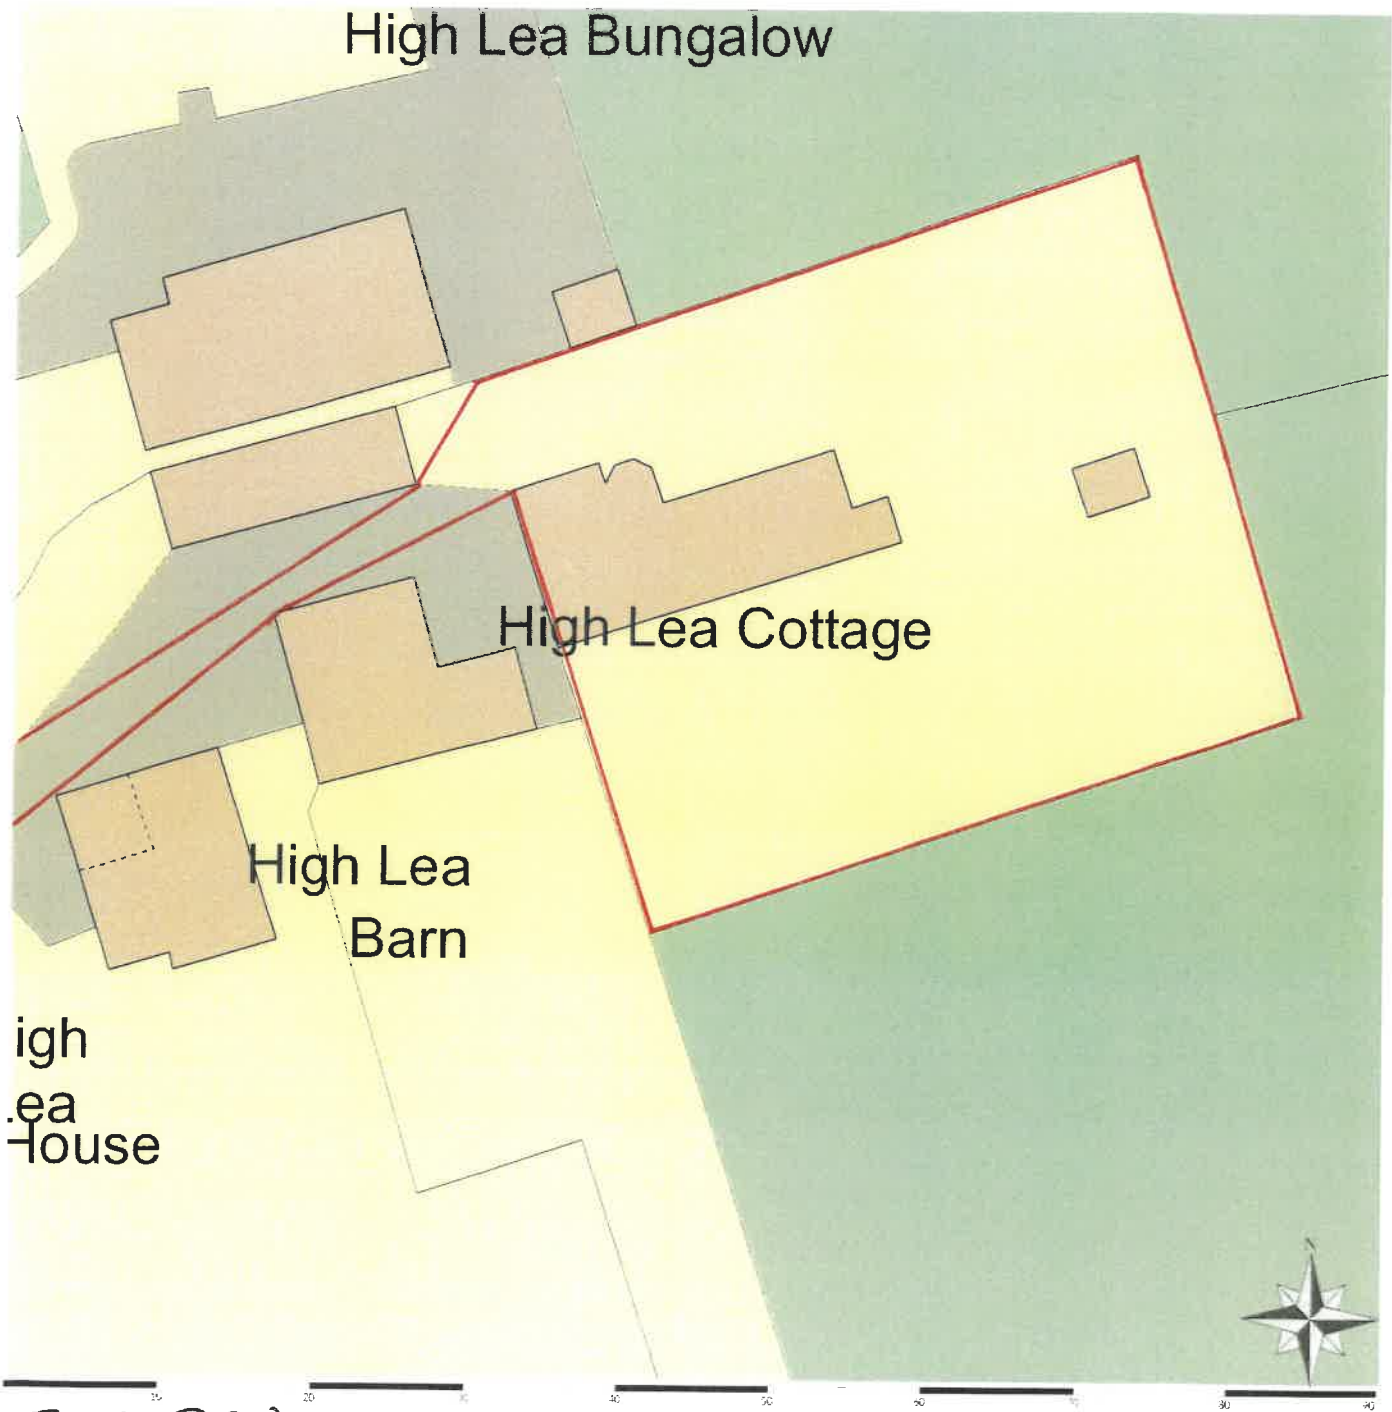

SITE PLAN

Scale: 1:500 | Area < 1Ha | Grid Reference: 377310,435420 | Paper Size: A4