


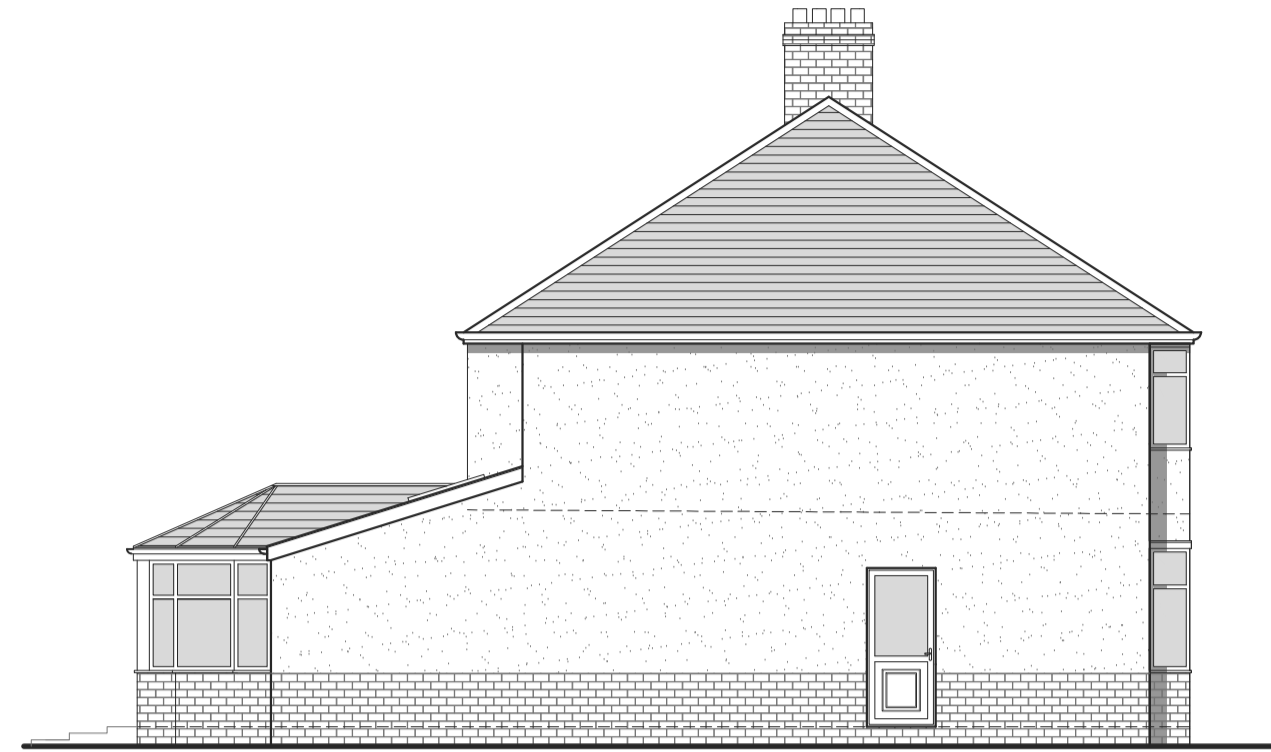


PROPOSED NORTH WEST ELEVATION
Scale 1:100




PROPOSED SOUTH WEST ELEVATION
Scale 1:100



PROPOSED SOUTH EAST ELEVATION
Scale 1:100

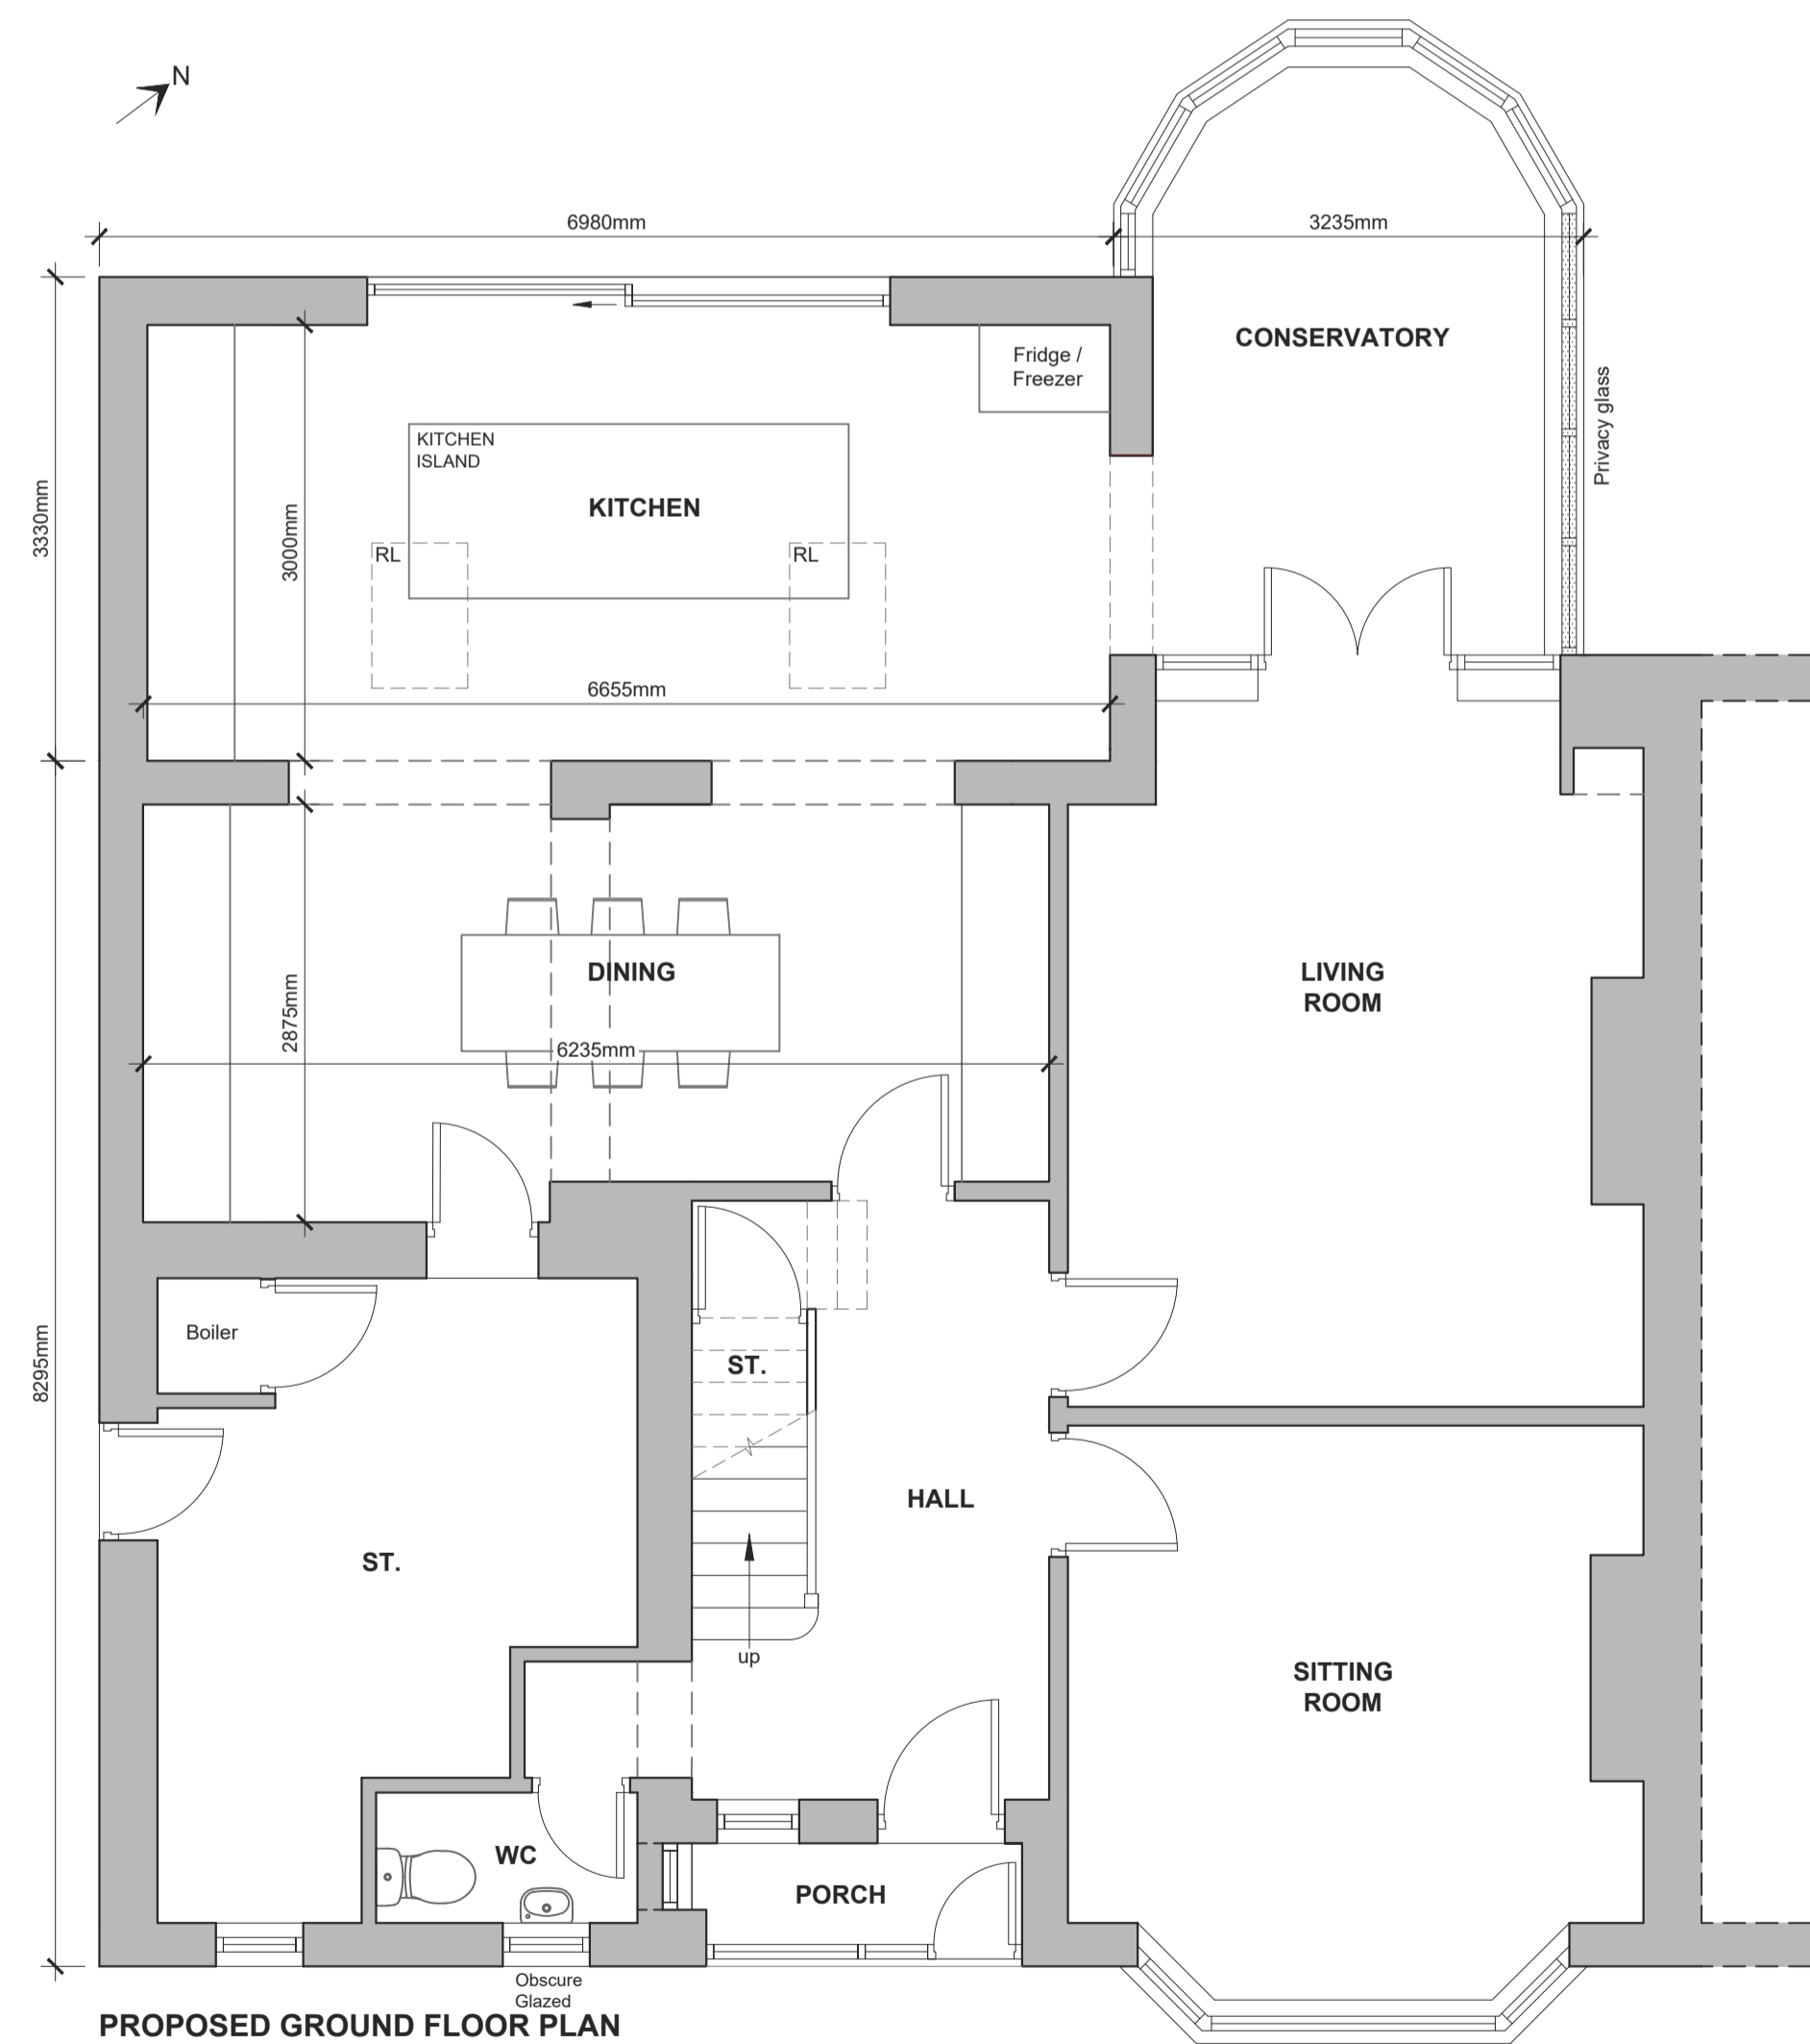

PROPOSED GROUND FLOOR PLAN
Scale 1:50

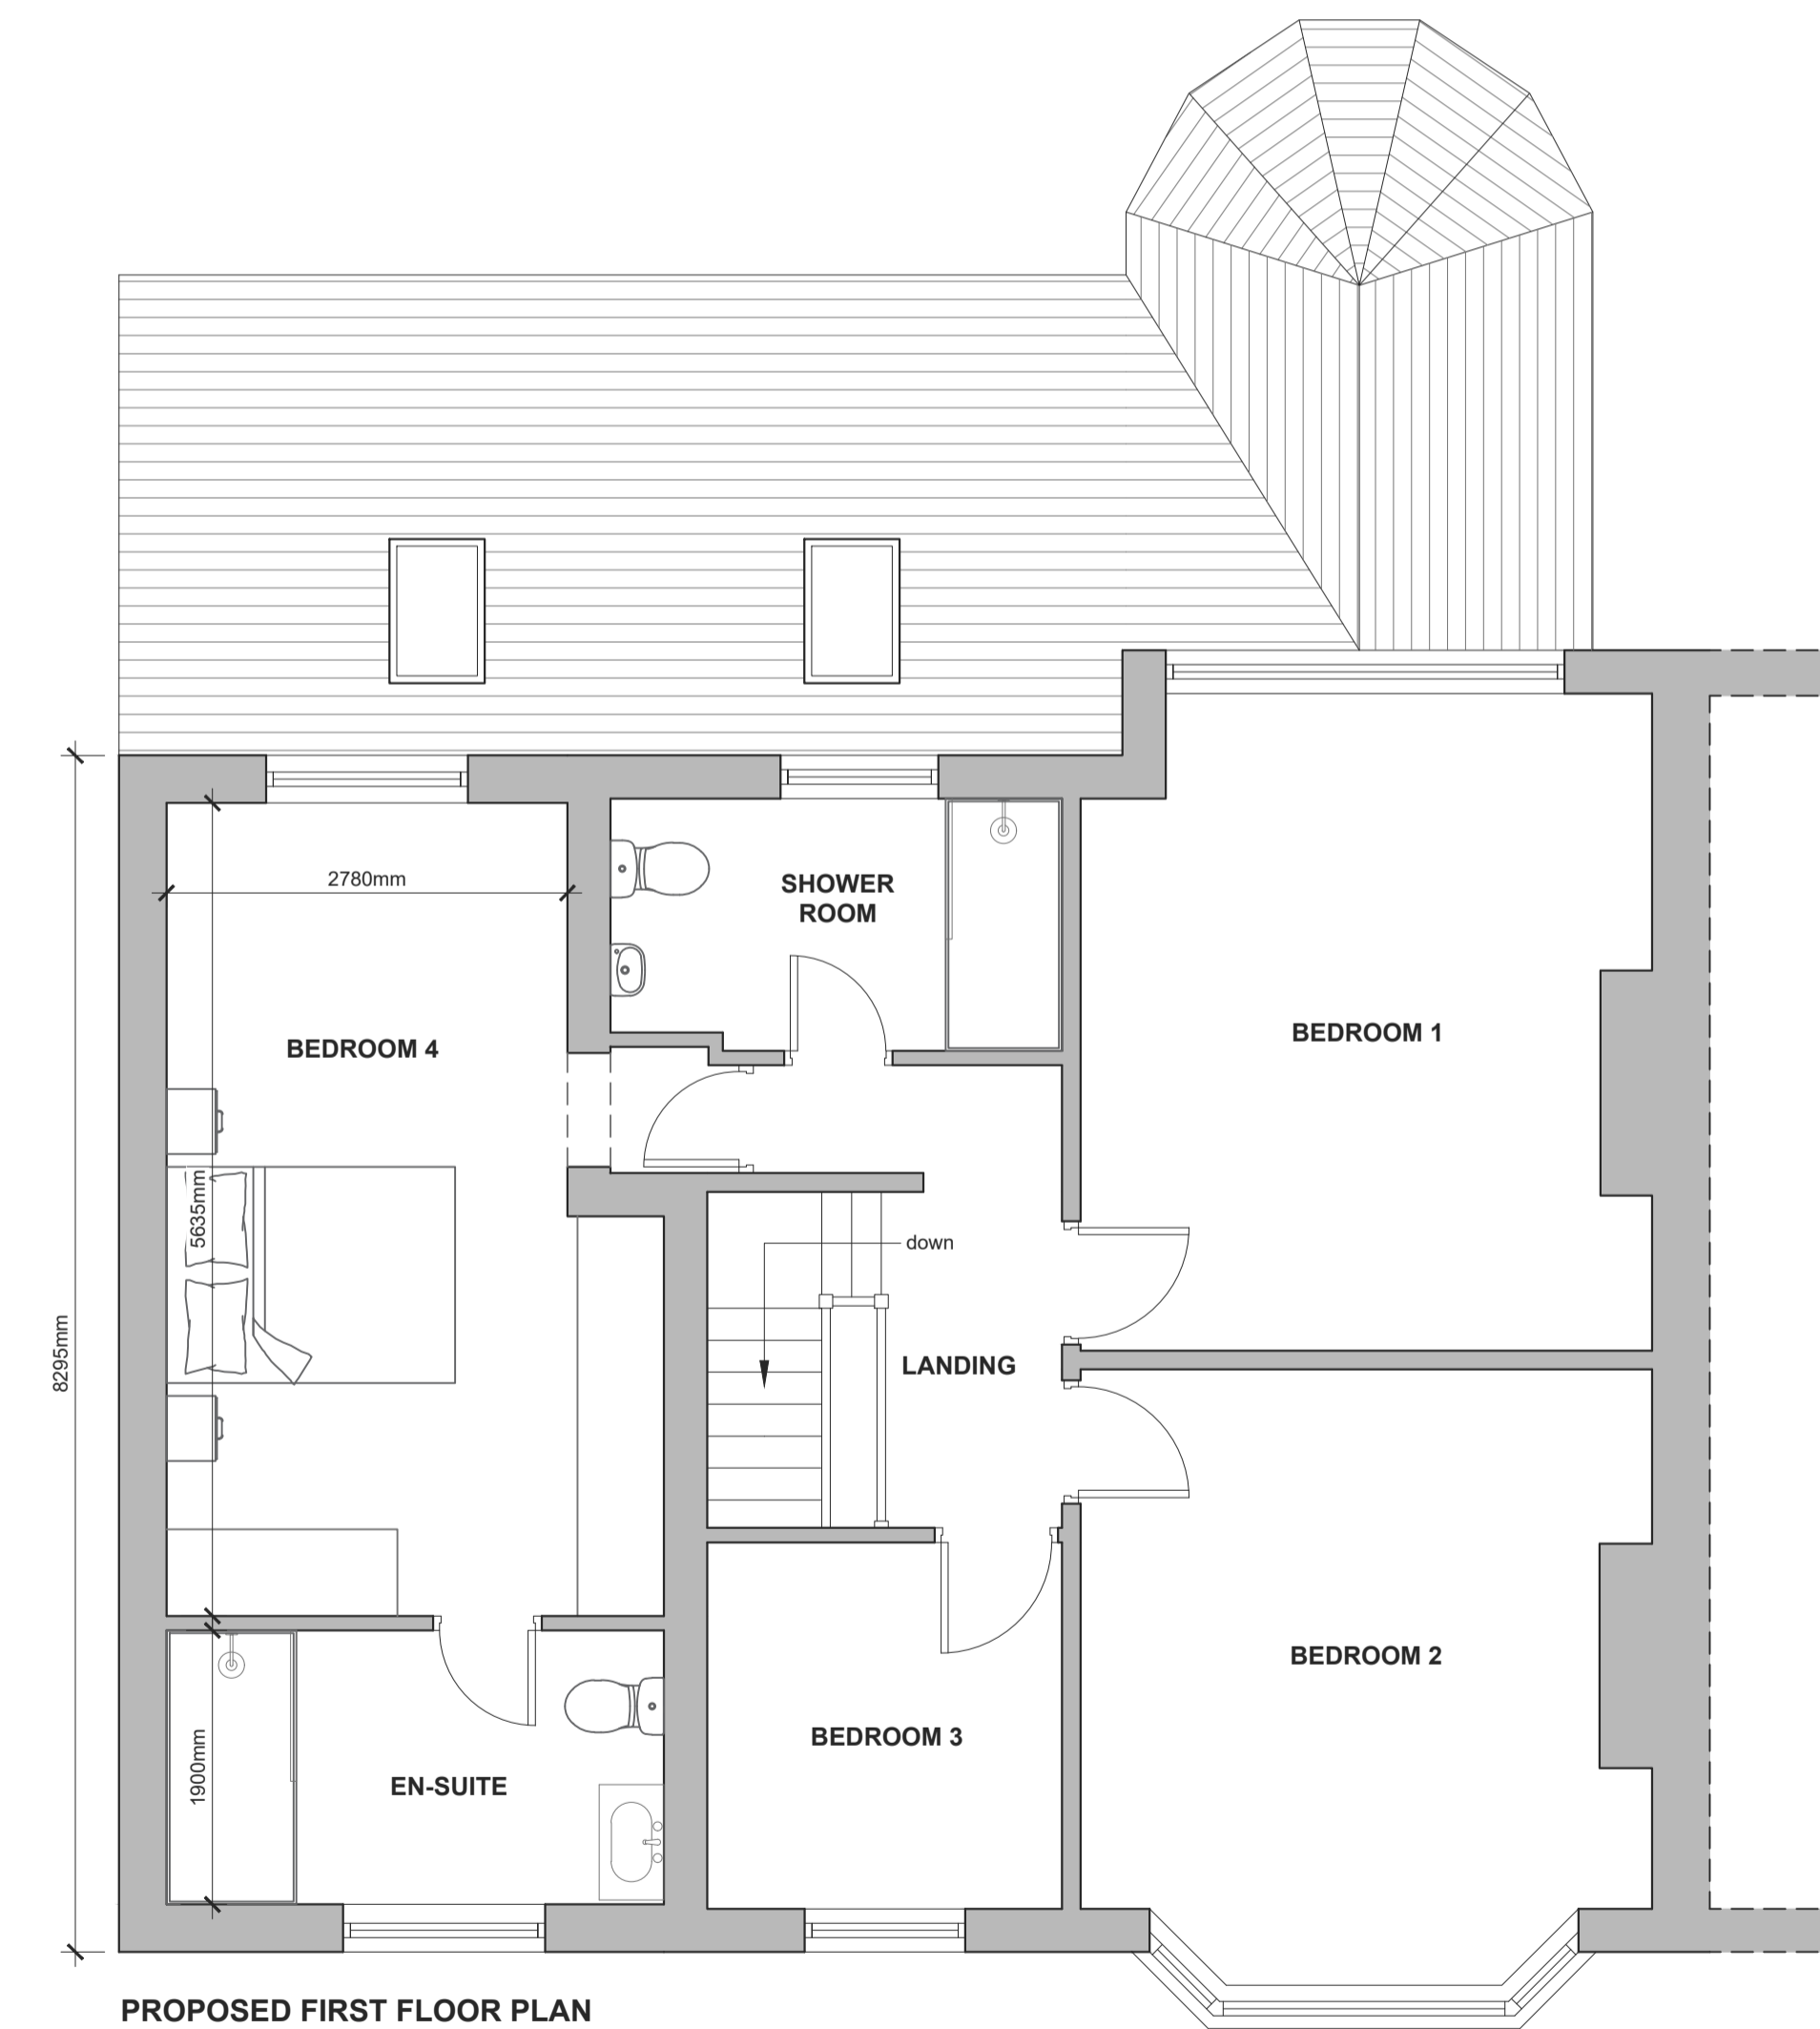

PROPOSED FIRST FLOOR PLAN
Scale 1:50