


Kirk House - Site Plan

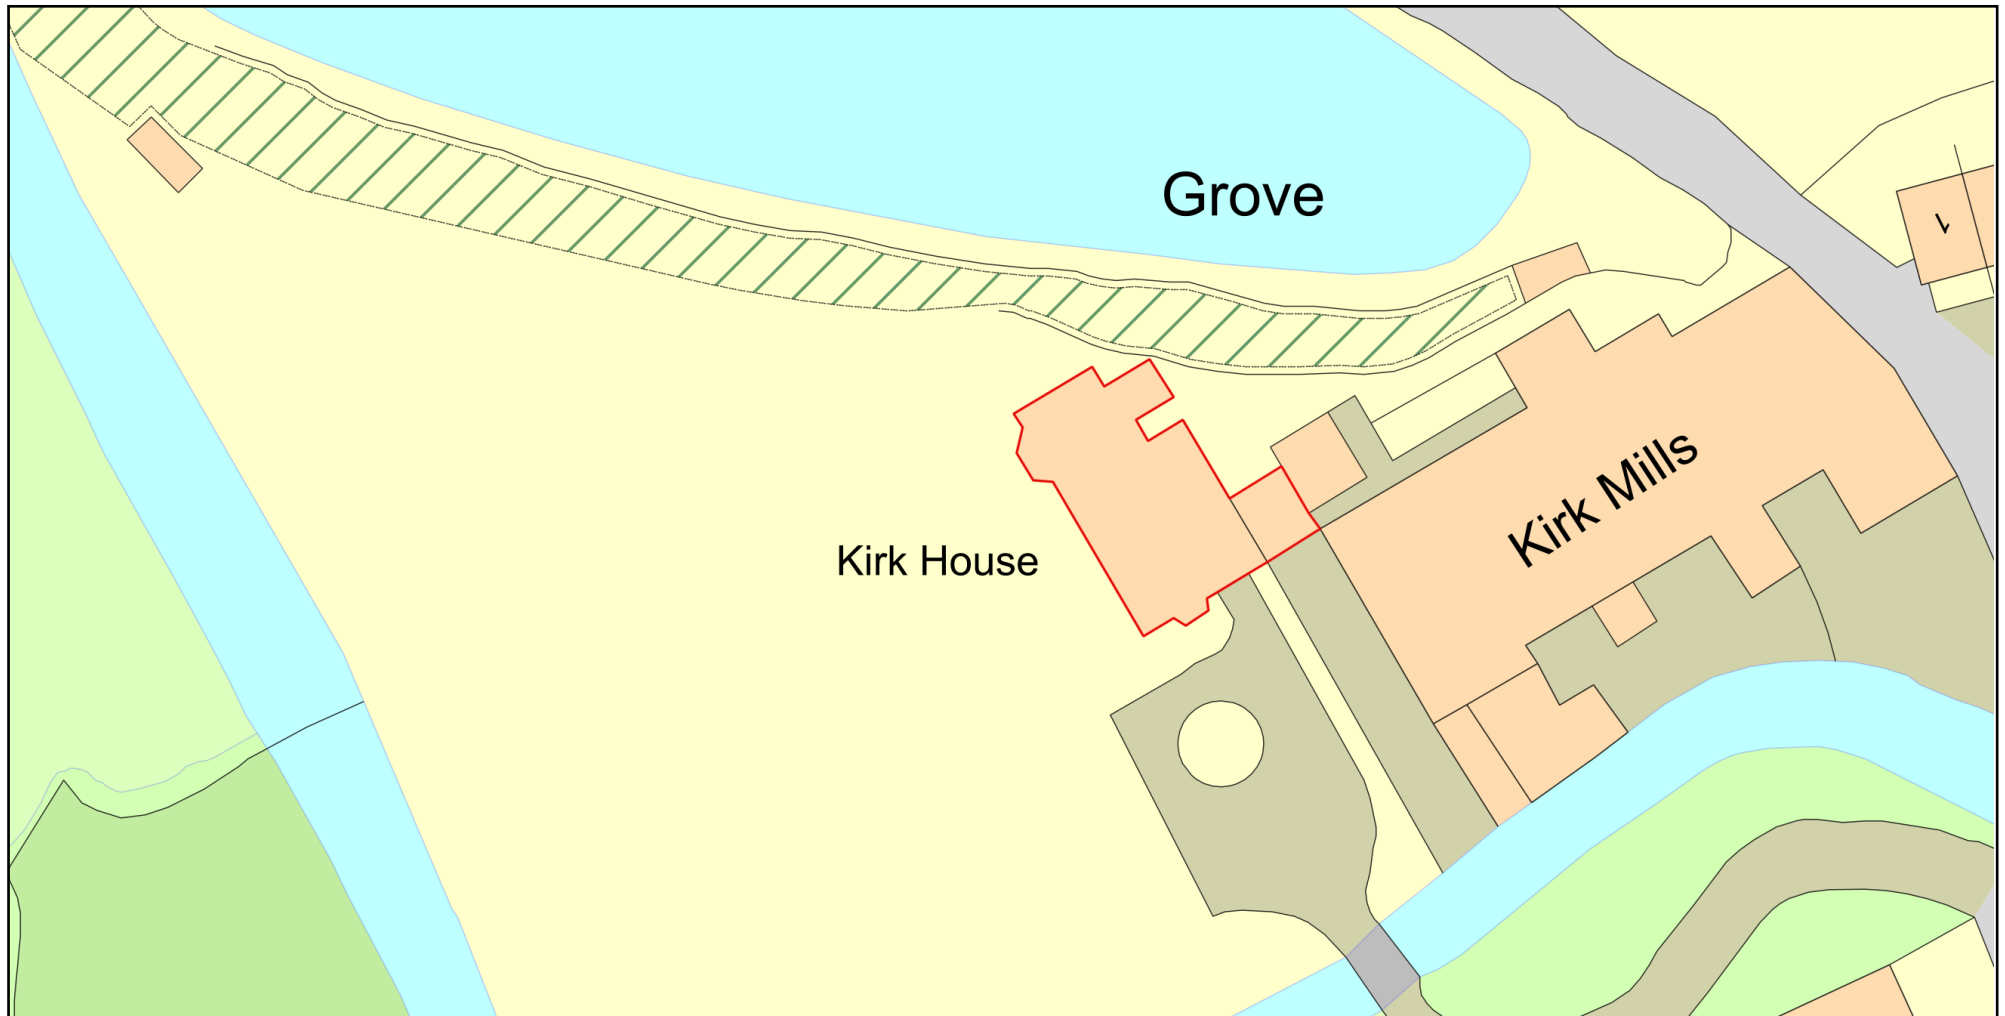

Plan Produced for: Listed Building Consent

Date Produced: 25 Jul 2025

Plan Reference Number: TQRQM25206013336717

Scale: 1:500 @ A4

© Crown copyright and database rights 2025 OS 100042766