


NOTES

THIS DRAWING IS TO BE READ IN CONJUNCTION WITH ALL OTHER DRAWINGS FOR THIS PROJECT. ALL LEVELS AND DIMENSIONS ARE TO BE CHECKED ON SITE BY THE CONTRACTOR, PRIOR TO PLACING ORDERS OR COMMENCING ANY OF THE RELEVANT WORKS. ALL DIMENSIONS ARE IN MILLIMETRES UNLESS STATED OTHERWISE. ANY DISCREPANCIES BETWEEN THE INFORMATION SHOWN ON THE PLAN AND THAT FOUND ON SITE ARE TO BE REPORTED TO THE DESIGNER IMMEDIATELY.



Rev.	Date	Description
------	------	-------------

A.L.H. Design Services

Barley Cottage, Brewery Street, Longridge, Lancs
PR3 3NB, Tel & Fax : (01772) 785719

Client

Mr A Hough,
B & J Hough,
Hall Barns Farm,
Knowles Brow, Hurst Green,
Lancs, BB7 9TP

Job/Scheme Title

EXTENSION TO EXISTING
APPROVED AGRICULTURAL
BUILDING
(ANIMAL HOUSING)

Drawing Title

EXISTING FLOOR PLANS

Job/Scheme Number	Drawing Number		
0 7 7 5 / 9 3	Drawing No 0 3		
Scale	Date	Drawn	Checked
1 / 100	Aug 25	a.t.l-h.	