


Proposed Site Plan - Ground Floor
Scale 1:100

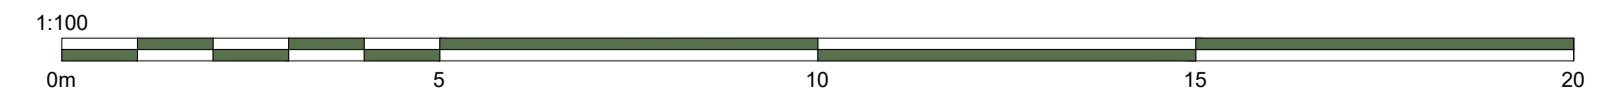

Notes

This drawing, together with the design it illustrates, is copyright and may not be reproduced in any form, without the written consent of Zara Moon Architects.

Do not scale off this drawing except for determination of basic layout - only figured dimensions to be used. All dimensions to be checked on site.

Key:	
	Application Boundary
	Land also owned by Applicant
	Existing tree - Cat B
	Existing tree - Cat C
	Root protection areas
	Proposed Trees / Planting
	Electric Vehicle Charging Point
	Cycle Storage
	Bin storage
	Garage entrance