

EXISTING SITE PLAN


MARTINS CROFT - LORDS LANE - LONGRIDGE - PRESTON - PR3 2TA



Old Rhodes Farmhouse

Martin's Croft

Martin's Croft Barn

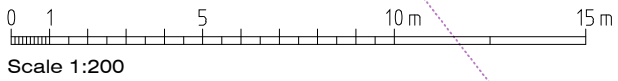

Scale 1:200

MR & MRS ARROWSMITH
MARTINS CROFT
LORDS LANE
LONGRIDGE
PRESTON
LANCASHIRE
PR3 2TA

JM-0362

EXISTING SITE PLAN
(Ordnance Survey Extract)

002

Date: 27.11.25
Drawn by: J Monks
Scale: 1:100
Paper Size: A3

MONKS-ARCHITECTURAL-DESIGN
25 BIRCHFIELD DRIVE - LONGRIDGE- PRESTON - PR3 3HP