


- Natural stone slates, colour buff
- Feature rooflight, colour light grey
- Feature timber cladding overhang colour natural
- Overhanging fascia, colour light grey/ taupe
- Timber cladding
- Glazed balustrade
- Feature render band, colour cream
- Feature natural stonework chimney stack
- Aluminium doors, colour light grey/ taupe
- Feature double height aluminium doors, colour light grey/ taupe

Proposed North-West Elevation
Scale 1:100

- Natural stone slates, colour buff
- Integrated solar roof system
- Overhanging fascia, colour light grey/ taupe
- Timber cladding colour natural
- Random natural stonework
- Feature render band, colour cream
- Timber door

Proposed South-East Elevation
Scale 1:100

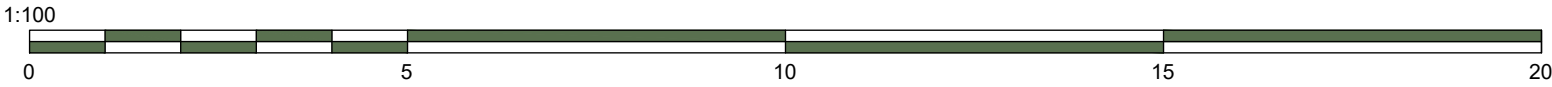

Notes

This drawing, together with the design it illustrates, is copyright, and may not be reproduced in any form, without the written consent of Zara Moon Architects.

Do not scale off this drawing except for determination of basic layout - only figured dimensions to be used. All dimensions to be checked on site.