

| Rev | Description | Date | Drawn | Checked |
|-----|----------------------------------|------------|-------|---------|
| P03 | Dimensions added | 07/04/2025 | ES | EW |
| P02 | Issued for Planning Resubmission | 30/03/2025 | ES | EW |
| P01 | Issued for Planning | 17/11/2025 | ES | EW |

Revision Schedule

Client: The Orchard, Ribbles Valley Ltd.

Project: The Orchard Whalley

Title: General Arrangement Ground Floor Plan

| Project no: | Scale: | Drawn by: | Checked by: | Date: |
|-------------|--------|-----------|-------------|-------|
| 7378 | 1 : 50 | @A1 | ES | EW |

| Drawing no: | Status: | Rev: |
|---------------------------|---------|------|
| TOW-WMA-XX-00-DR-A-10-100 | S2 | P03 |




North: Spring Lane, Upland House, Samlesbury, Lancashire, PR5 0UX
 T: 01772 877455
 E: north@wilsonmason.co.uk
 London: 12 Albemarle Way, London, EC1V 4JB
 T: 020 7637 1501
 E: london@wilsonmason.co.uk

www.wilsonmason.co.uk

00 General Arrangement Ground Floor Plan

1 : 50

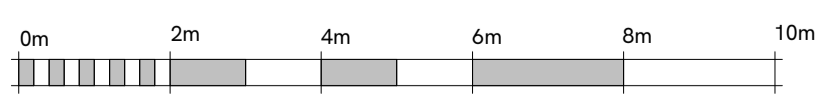

VISUAL SCALE 1:100 @ A1