


1 0 GROUND FLOOR
1 : 50



2 ROOF PLAN
1 : 50

Peter Hitchen
Architects

Marathon House
The Sidings Business Park
Whalley, BB7 9SE

01254 823 885

www.peterhitchenarchitects.co.uk

NOTES:

No.	Description	Date

CLIENT:
Mr Gradwell
The Vines
Preston Road
Ribchester

PROJECT:
Stables, Tack Room, Land
Maintenance and Equipment
Store

SHEET:
PROPOSED FLOOR PLAN AND
ROOF PLAN

Project number	PHA/1014
Date	06/05/2026
Drawn by	OSJ
Checked by	PH

A3.2

Scale	1 : 50
Sheet size	A1