


DATUM 156.00 A.O.D
PROPOSED SITE SECTION A - A
 Scale 1:100

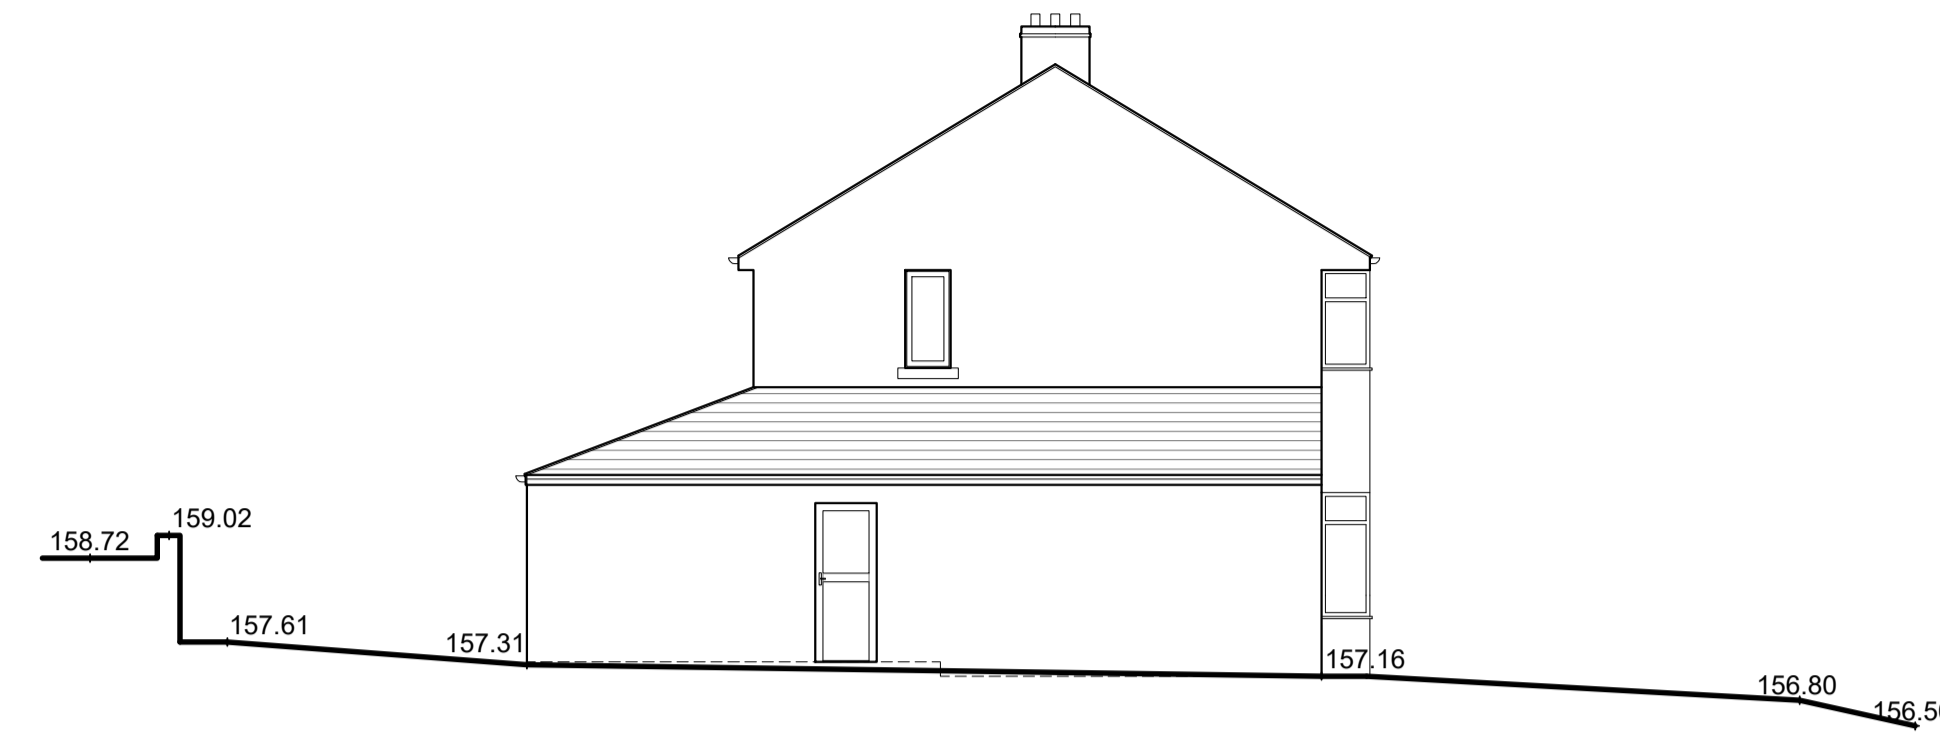

DATUM 156.00 A.O.D
PROPOSED SITE SECTION B - B
 Scale 1:100



PROPOSED SITE PLAN
 Scale 1:100