




Proposed North-West Elevation
Scale 1:100



Proposed South-East Elevation
Scale 1:100

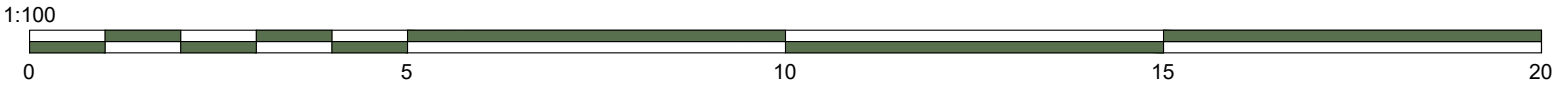

Notes

This drawing, together with the design it illustrates, is copyright, and may not be reproduced in any form, without the written consent of Zara Moon Architects.

Do not scale off this drawing except for determination of basic layout - only figured dimensions to be used. All dimensions to be checked on site.



RIBA | Chartered Practice

Project Name	Rose Hill Farm	Project No.	219.25	Stage	Planning Submission
Proposed Elevations	11	Scale	1:100 @ A1	Date	January 2026
Rev	A	Drawn		RP	

Various amendments to reduce overall scale / spread / footprint / height / volume / glazing based on Planning Officer comments

Rev: A Date: 20.05.2025