


BLOCK/SITE PLAN
AREA 130m x 130m A3
SCALE 1:500
CENTRE COORDINATES: 380525, 447051

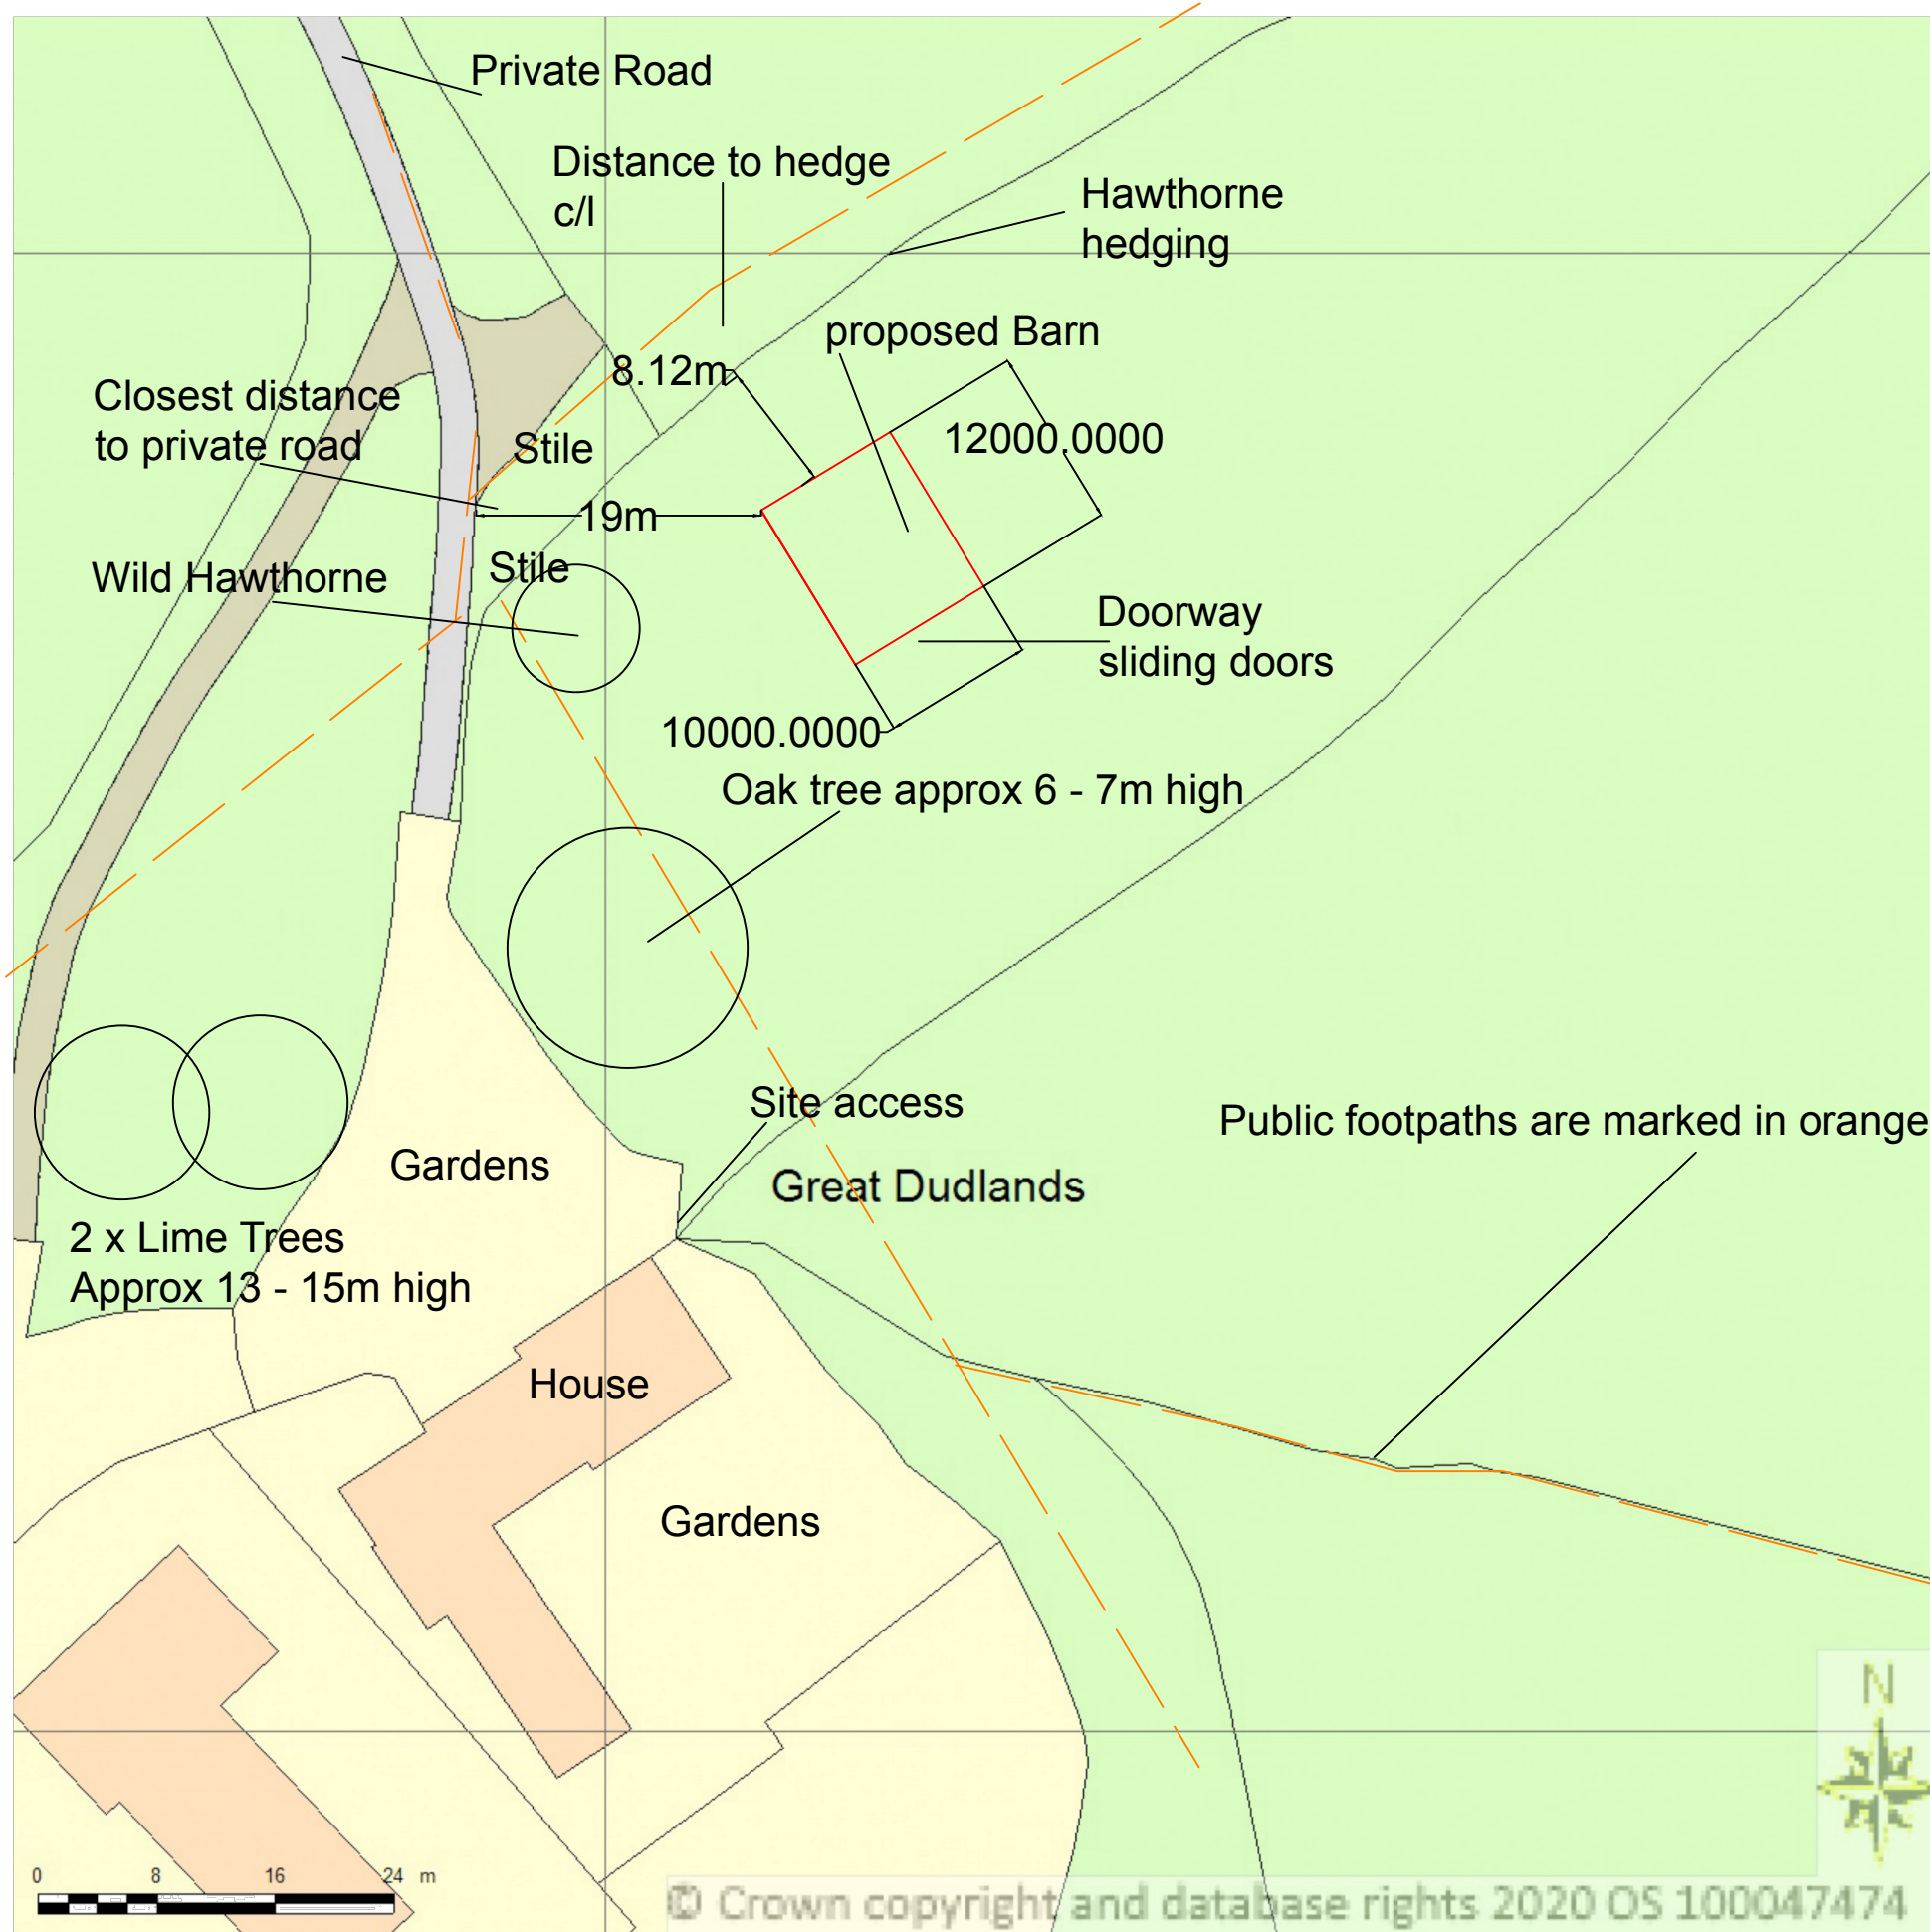

Supplied by Streetwise Maps Ltd
www.streetwise.net
Licence No: 100047474
20/06/2020 11:57:27