



PROPOSED (REAR) SOUTH EAST ELEVATION

Scale 1:50

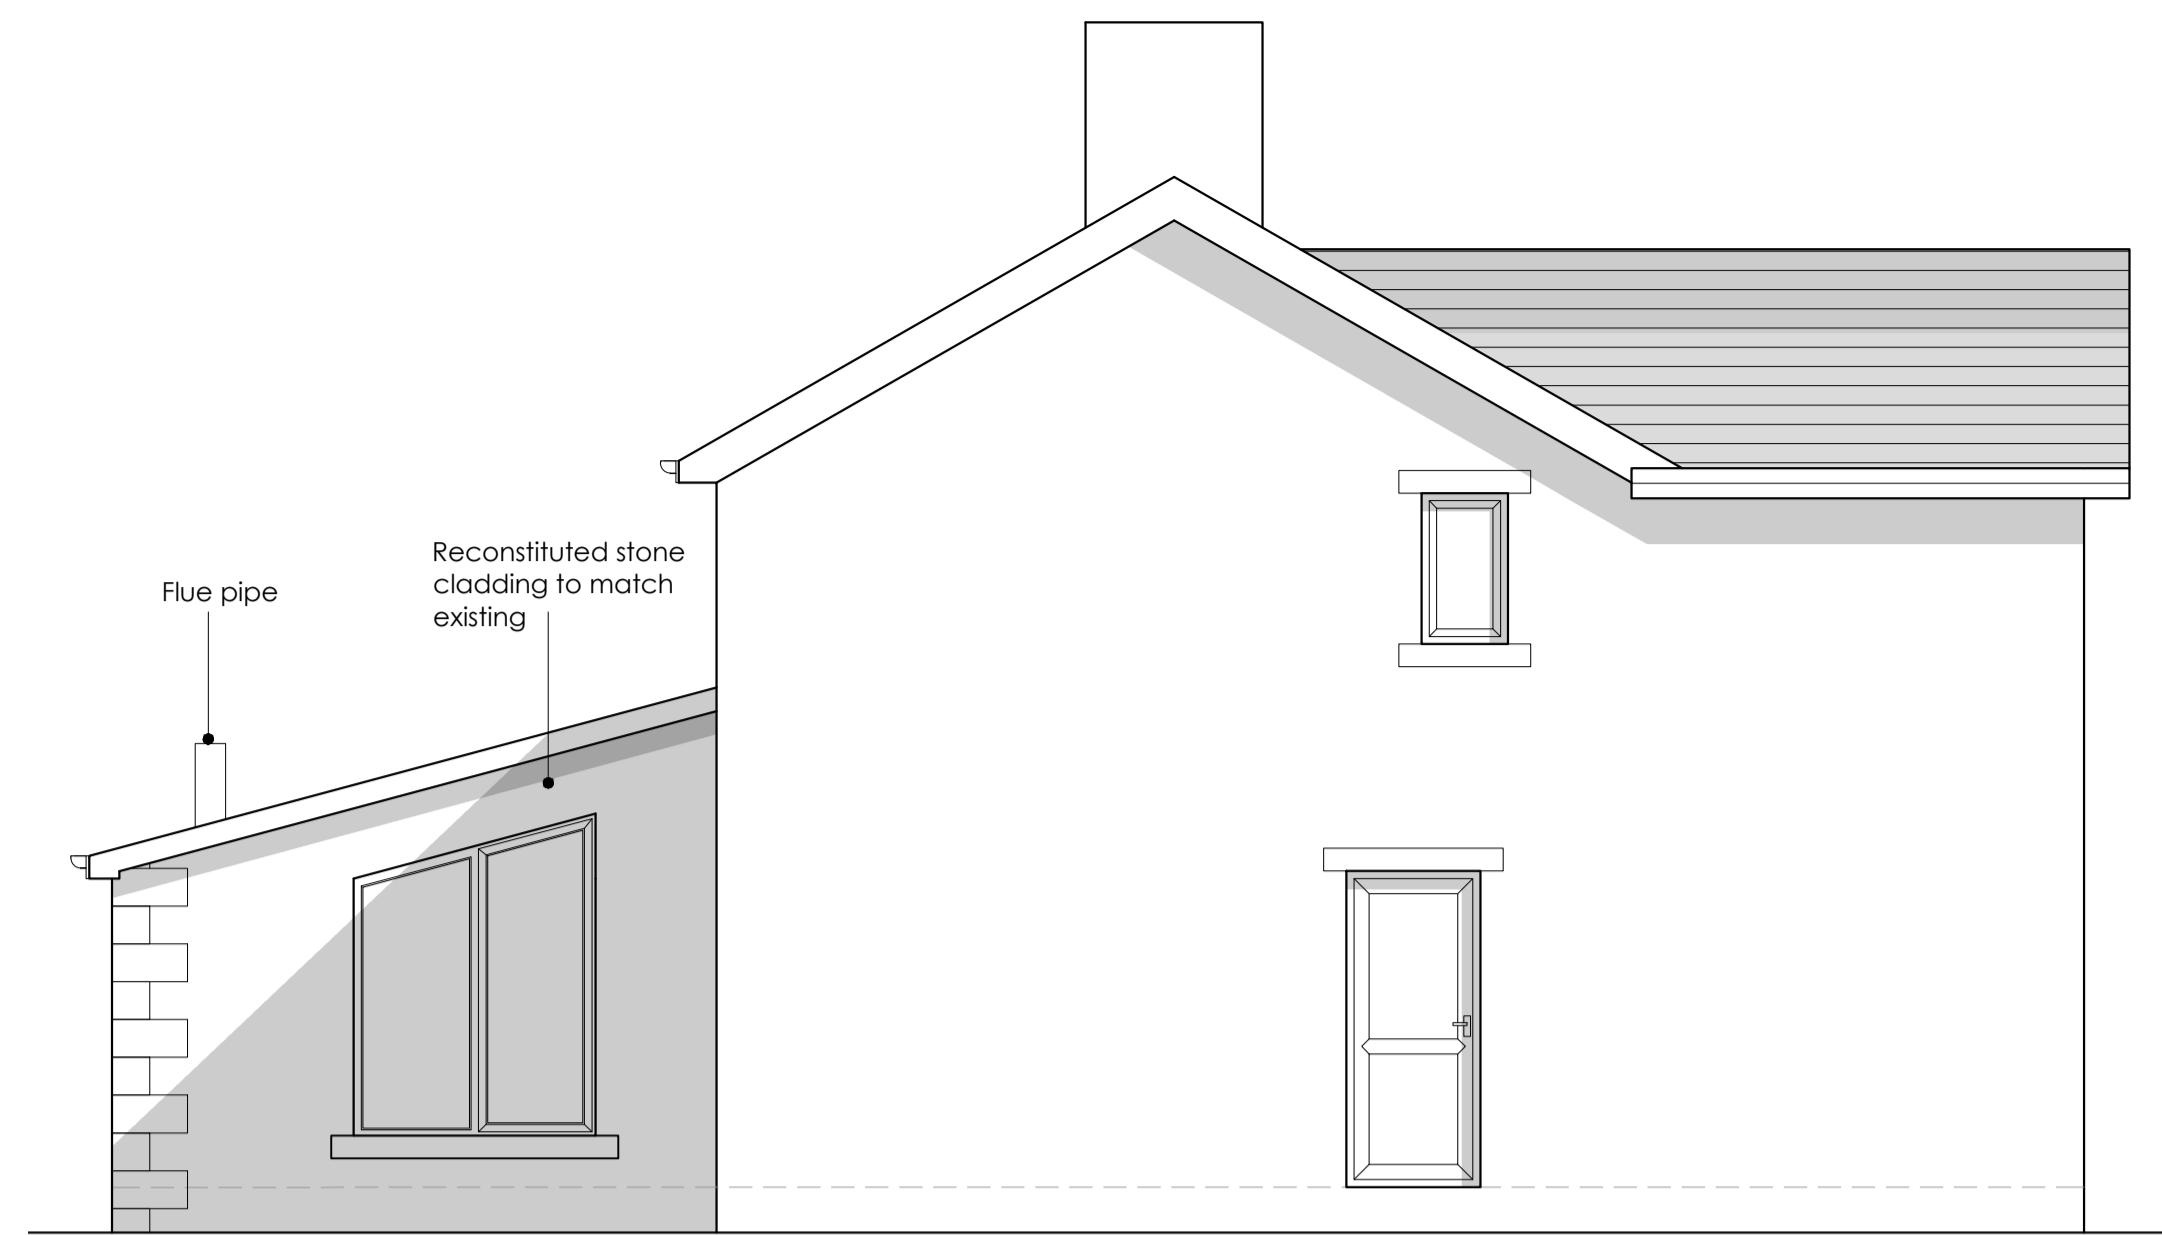


PROPOSED (SIDE) NORTH EAST ELEVATION

Scale 1:50

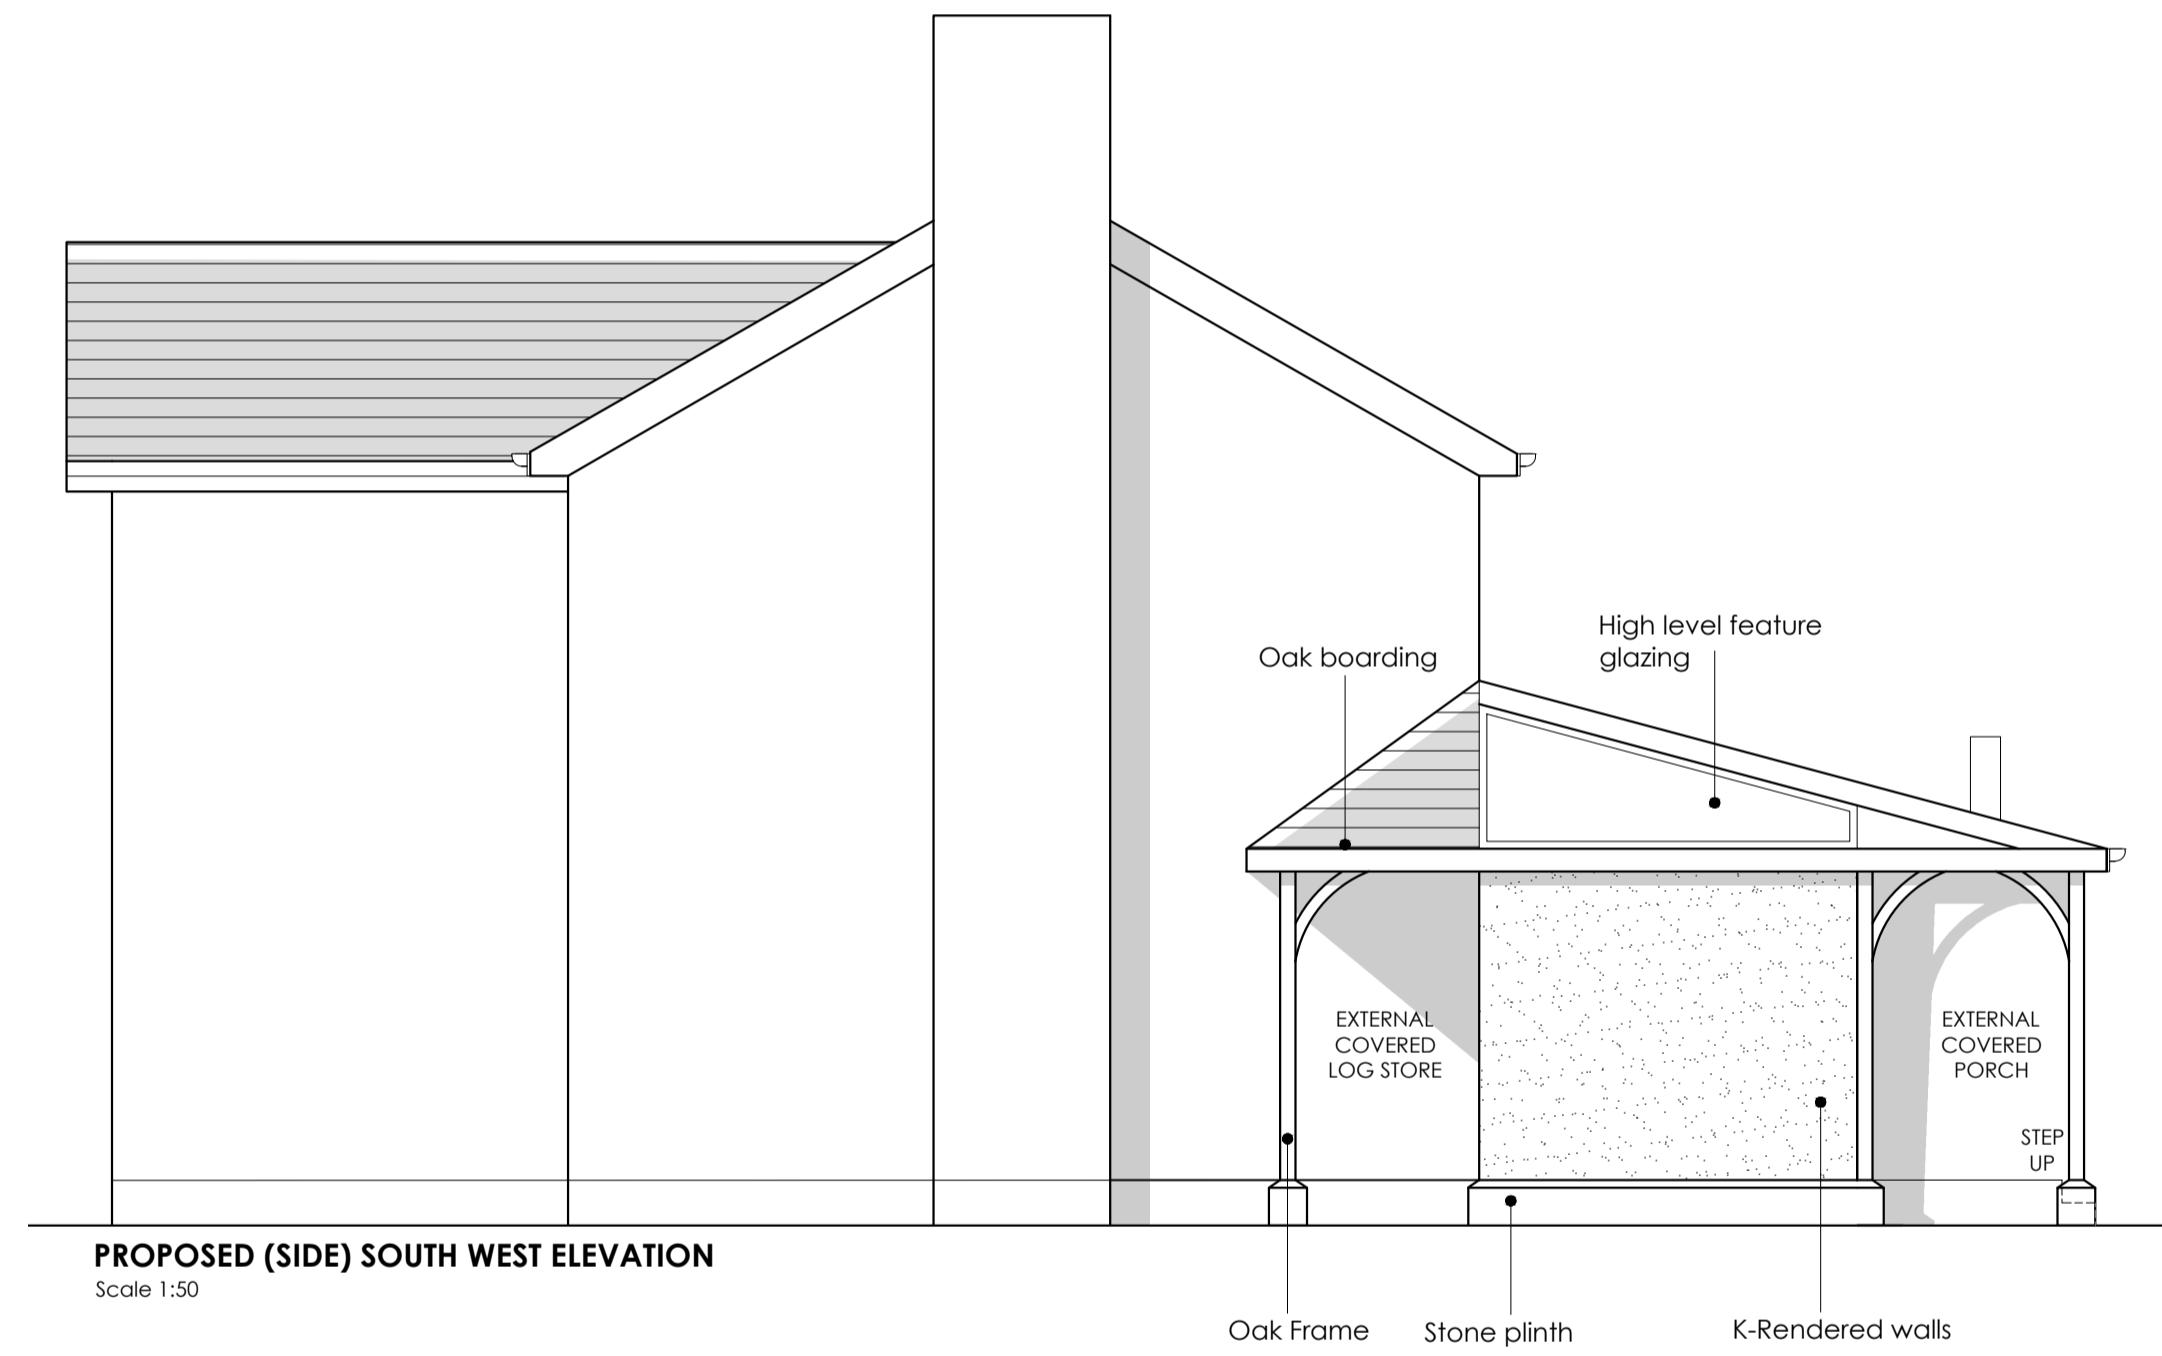


PROPOSED (SIDE) SOUTH WEST ELEVATION

Scale 1:50

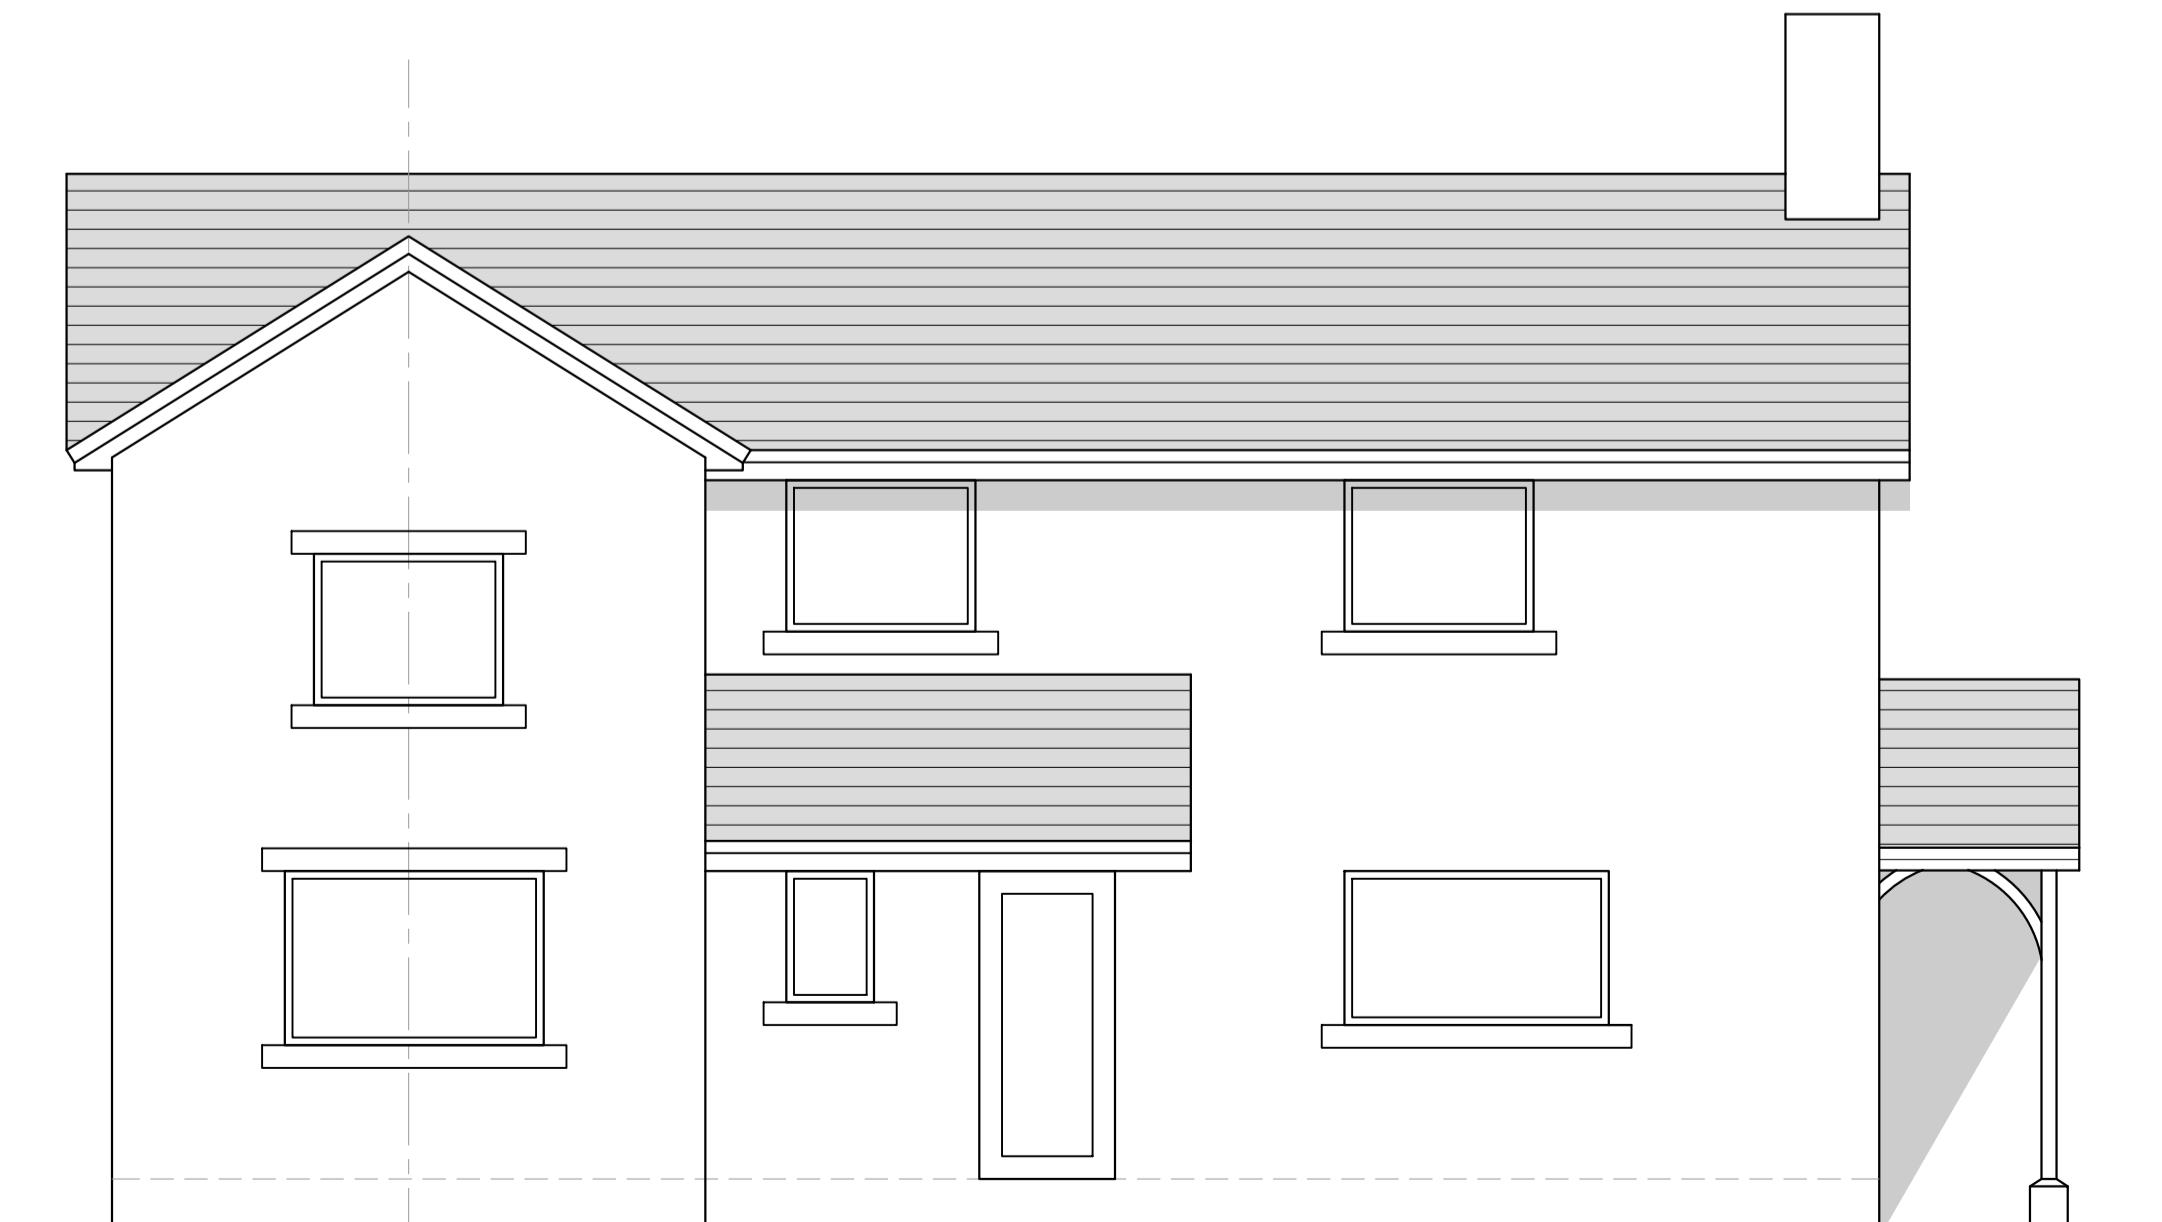

PROPOSED (FRONT) NORTH WEST ELEVATION

Scale 1:50

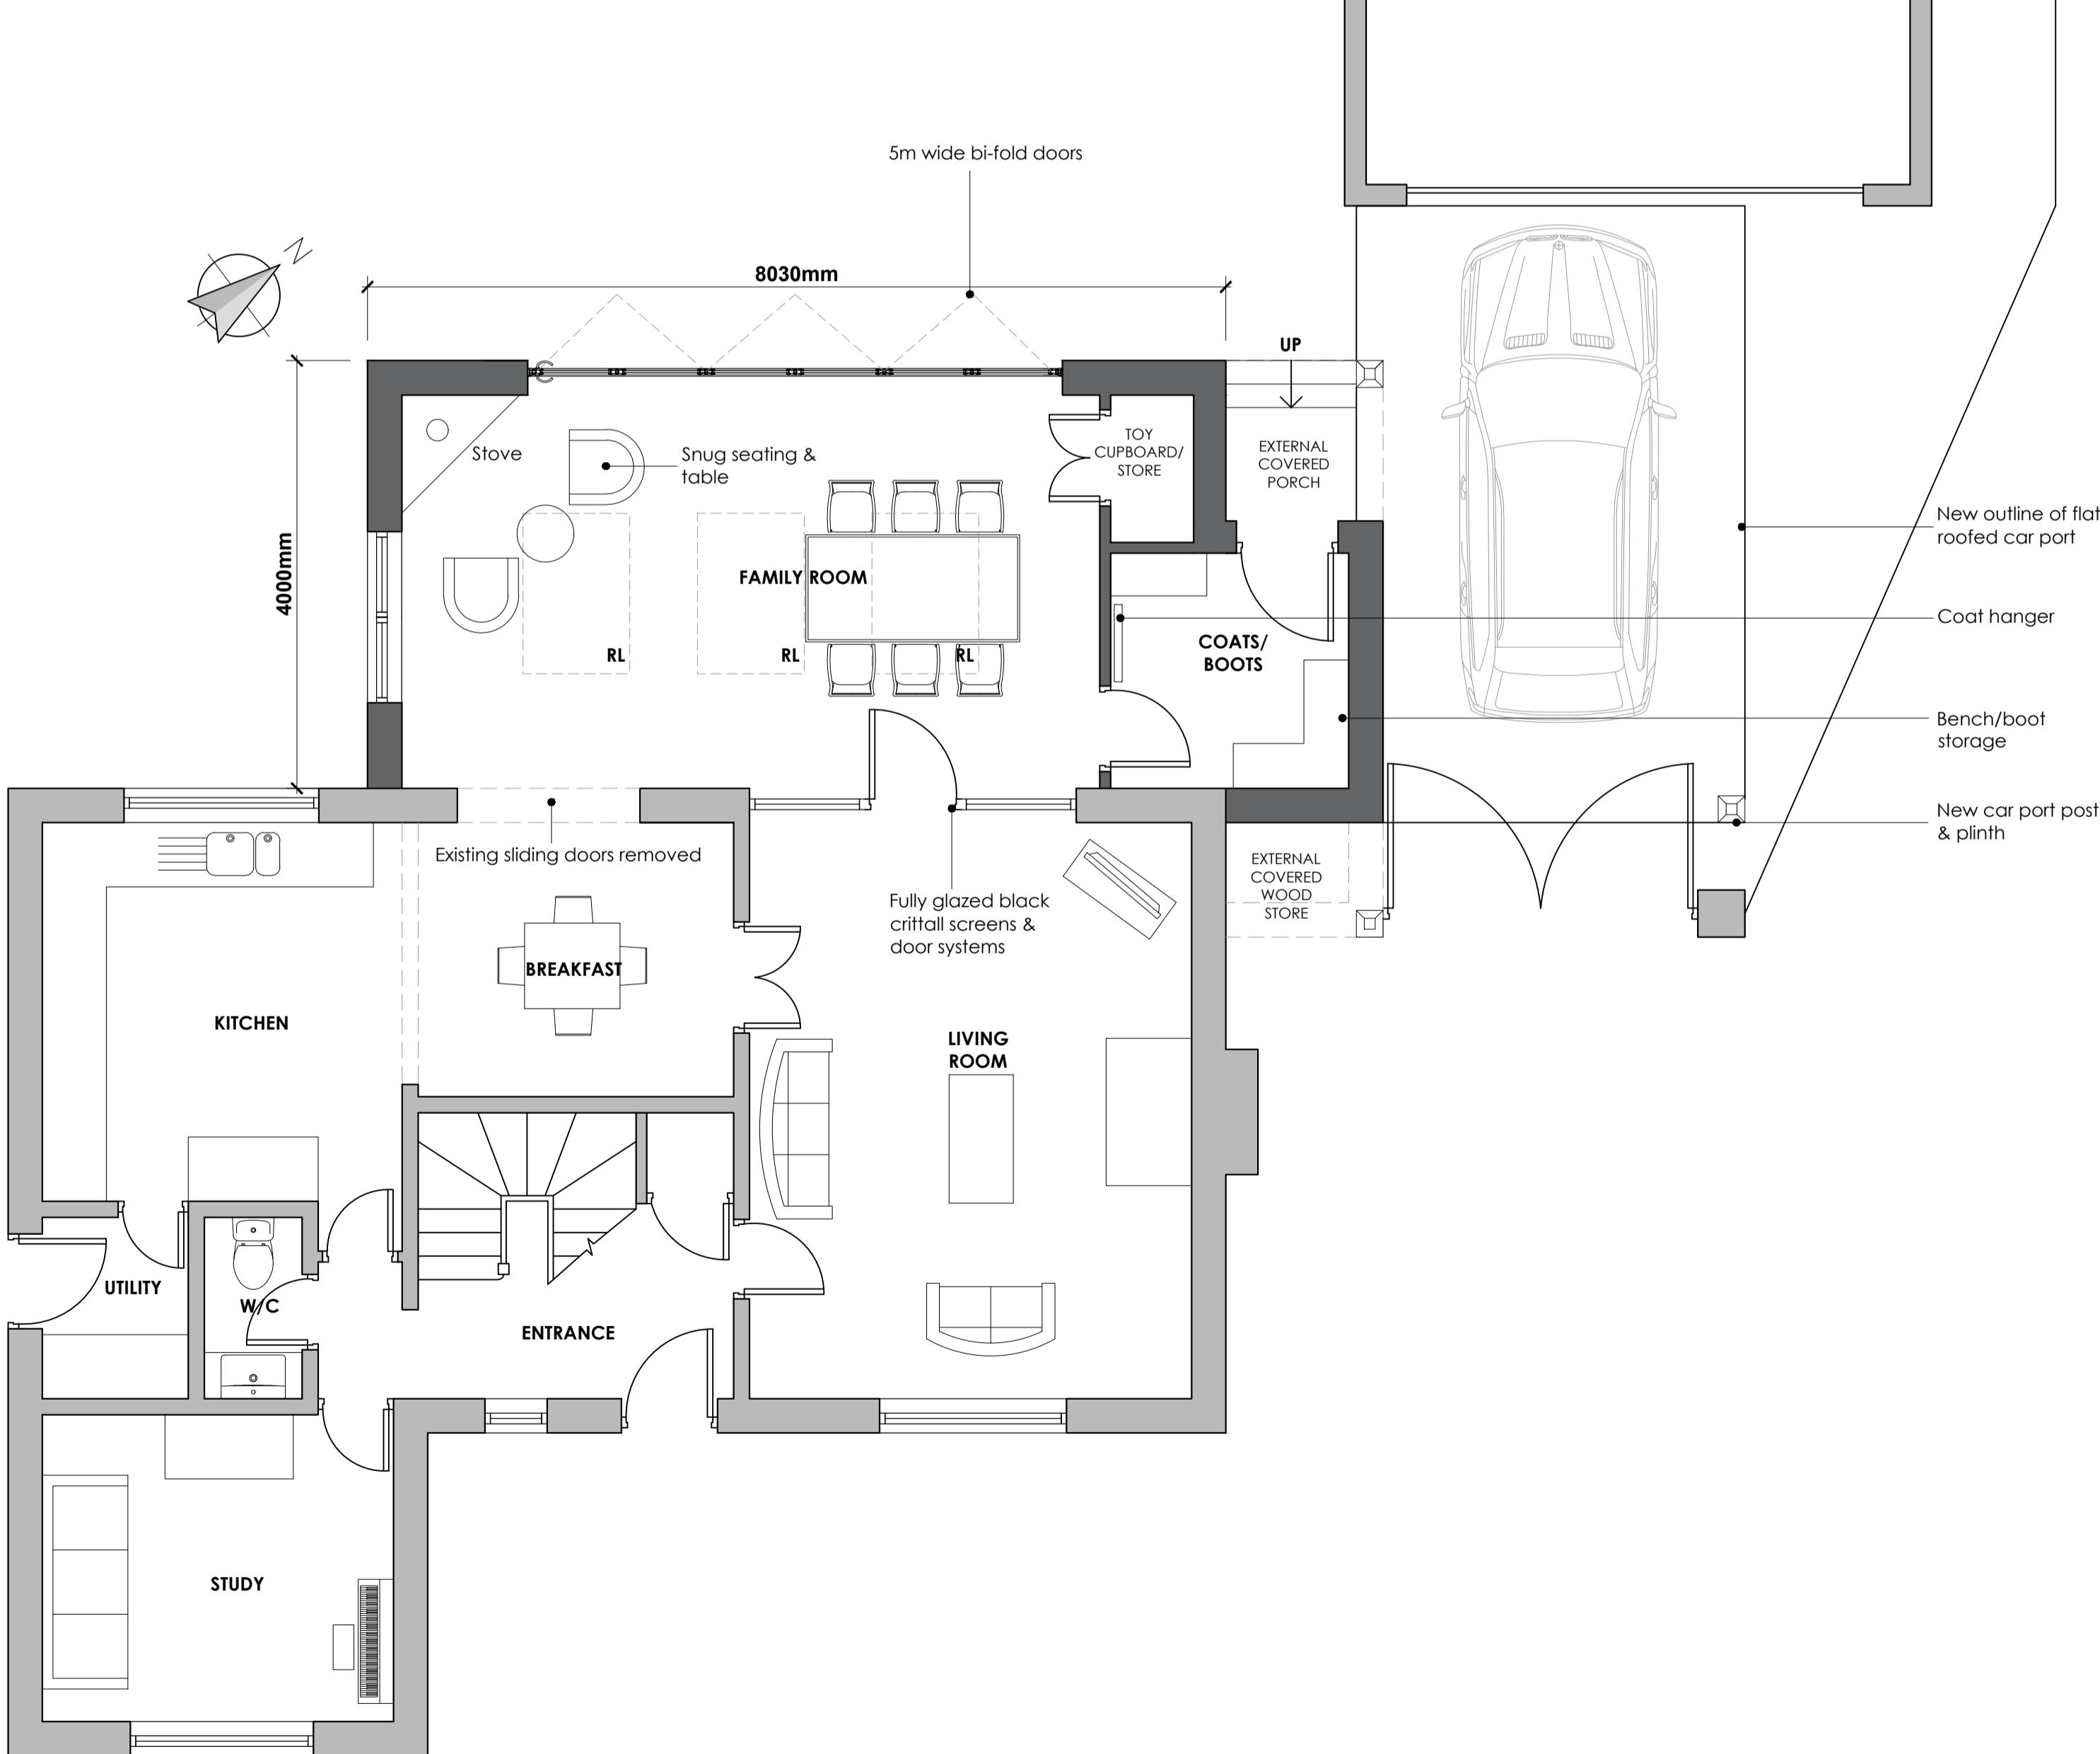

PROPOSED FLOOR PLAN

Scale 1:50

This drawing is to be read in conjunction with all relevant Architects, consultants' and specialist drawings and specifications. The Architect is not responsible for any discrepancies before proceeding. Do not scale from this drawing. All dimensions and levels are to be checked on site. This drawing is subject to copyright. All work carried out before Planning and Building Permission has been granted is at the contractor's risk.

B - TDM - FRONT ELEVATION ADDED. 19.04.2022
A - TDM - AMENDED AFTER CLIENT MEETING. 27.01.2022

Client
Mr & Mrs Hydes

Job Title
Replacement rear extension & internal ground floor alterations at
19 Dorset Drive
Clitheroe
BB7 2BQ

Drawing Title
Option 2: Proposed Plan and Elevations

Scale
1:50 @ A1 Date
Sept 2021 Drawn
WJB

spa
SUNDERLAND PEACOCK ARCHITECTS LTD.
HAZELMEAD, PIMPTON ROAD, CLITHEROE
LA8 7SR, ENGLAND, BB7 2BQ
T 01200 423778 F 01200 427328
E info@sunderlandpeacock.com
www.sunderlandpeacock.com

6492 - P02B