




Proposed Commercial Building, Workhouse Marketing,
Blackburn Road, Ribchester, PR3 3ZQ~

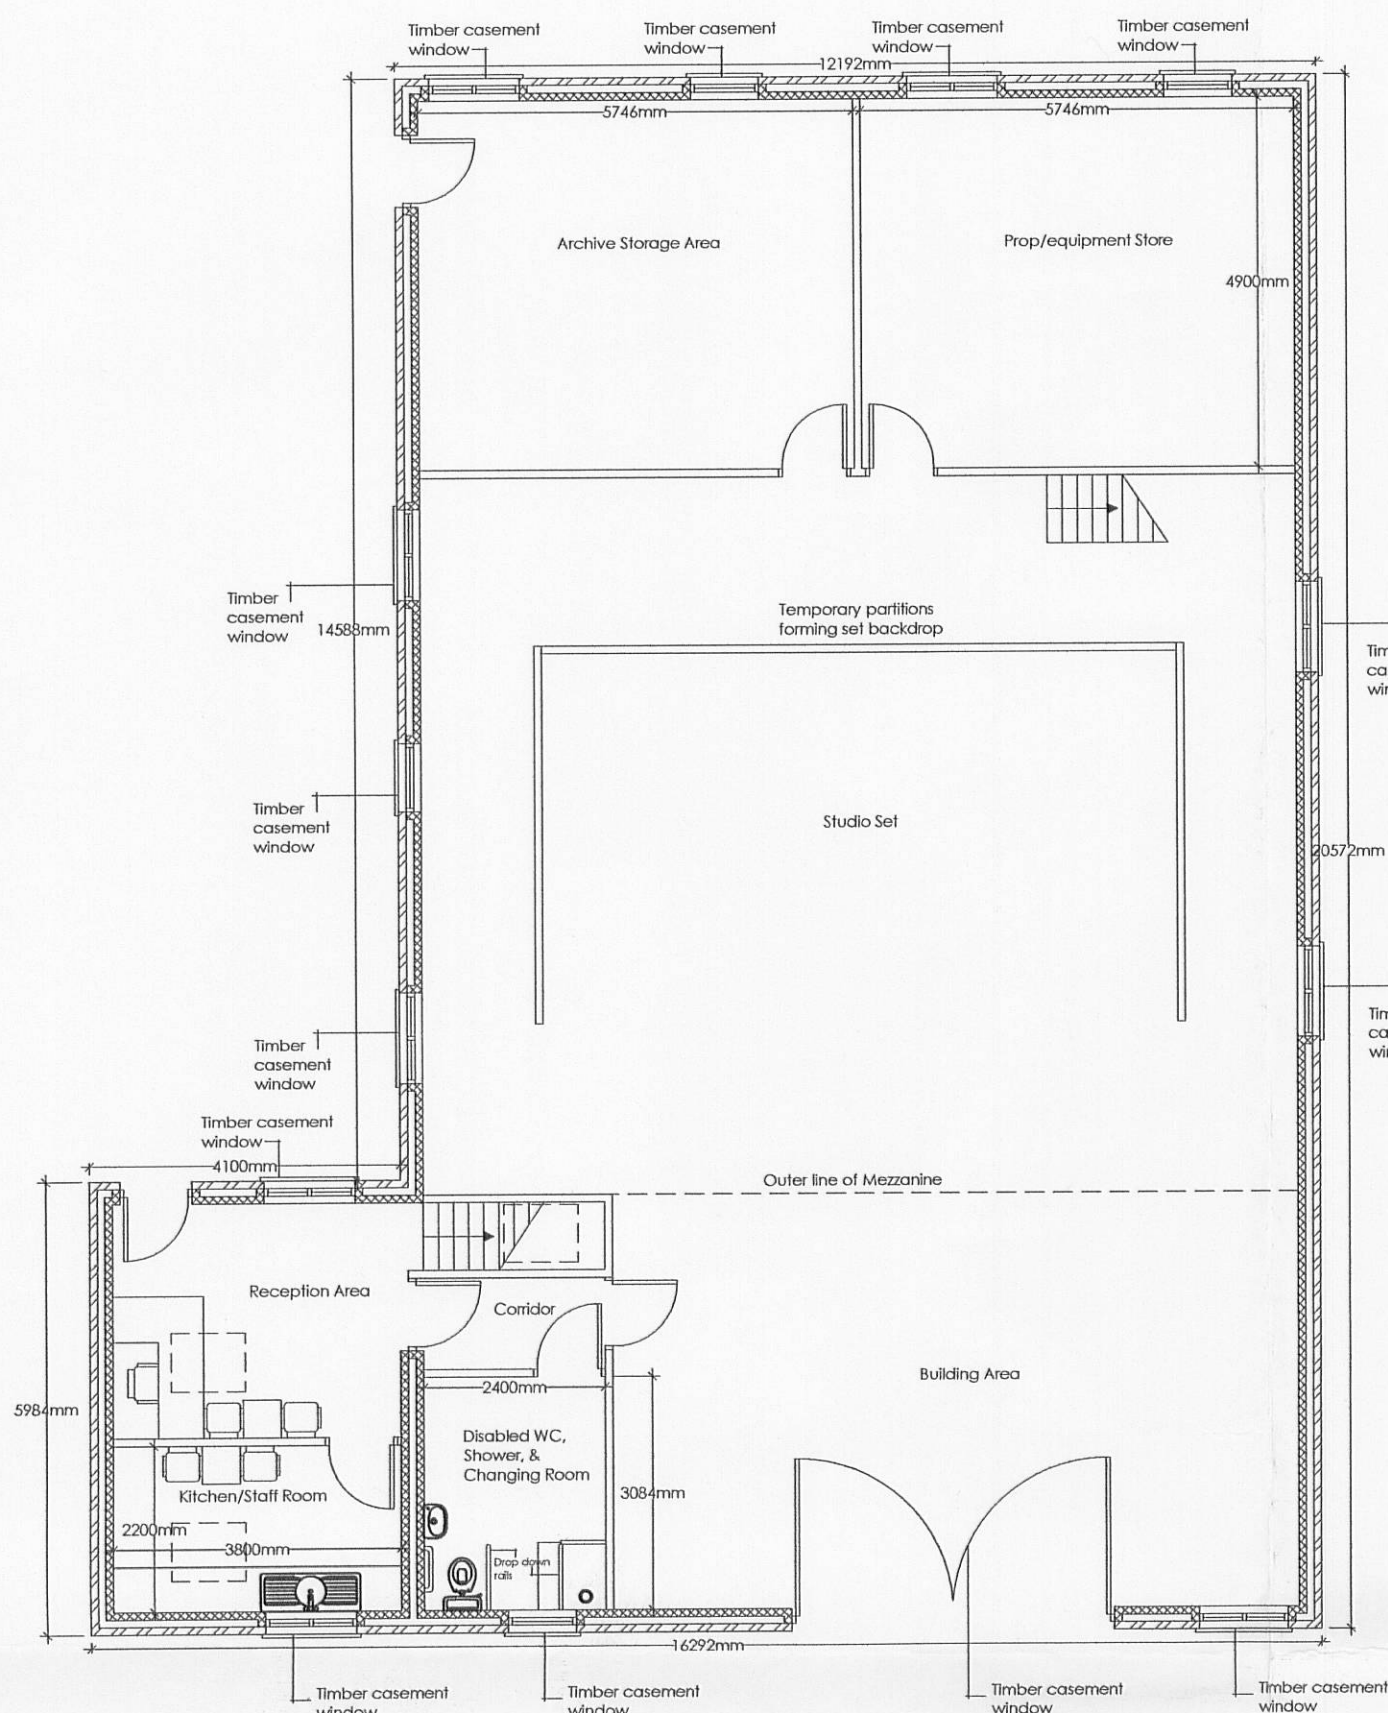


Proposed Ground Floor Plan 1:100

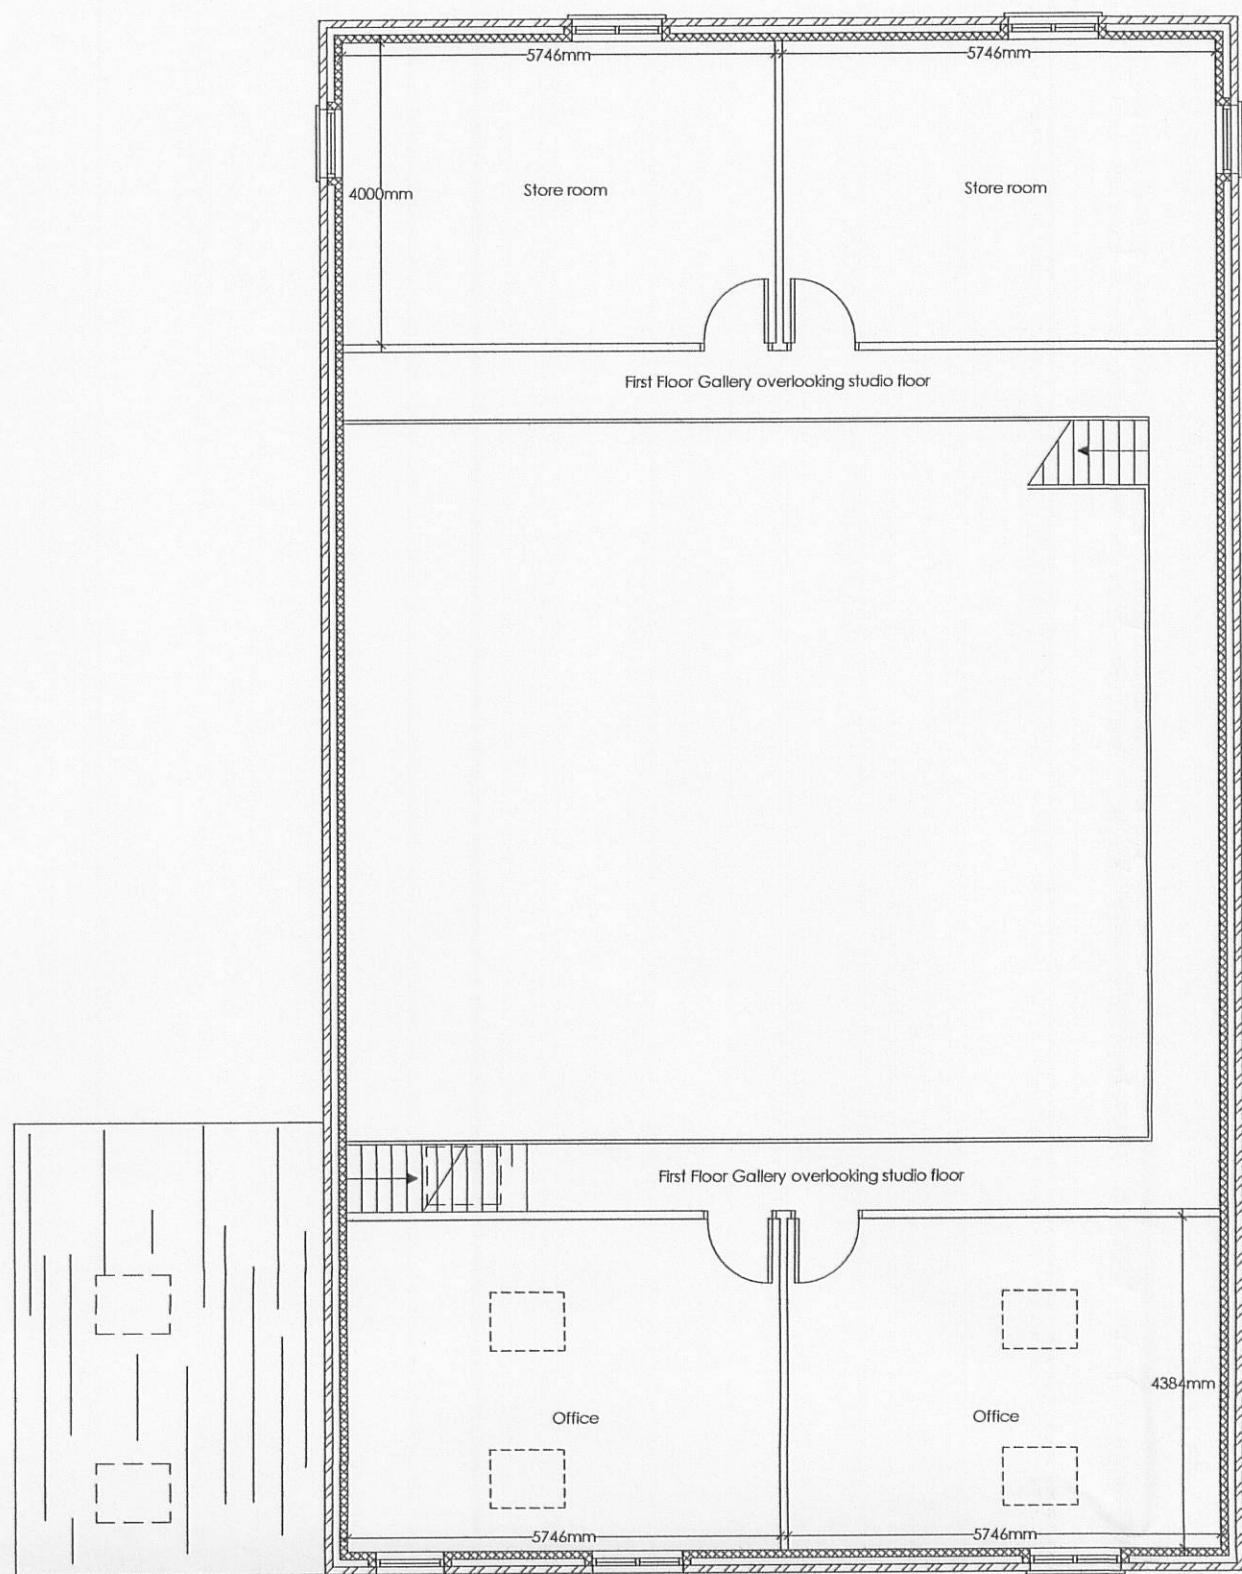


Proposed First Floor Plan 1:100

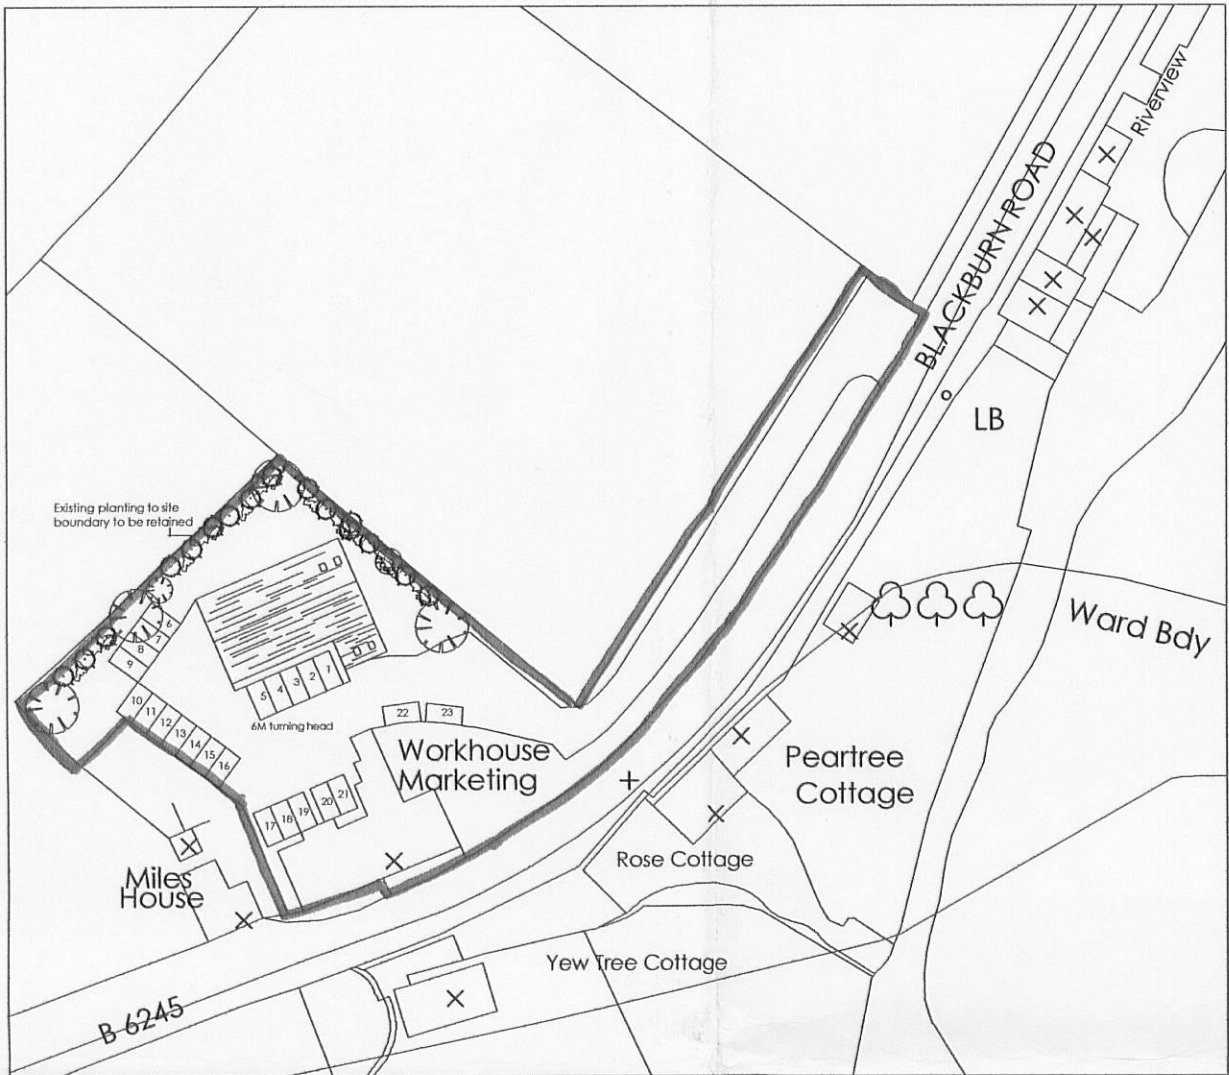


Proposed Site Plan 1:1000

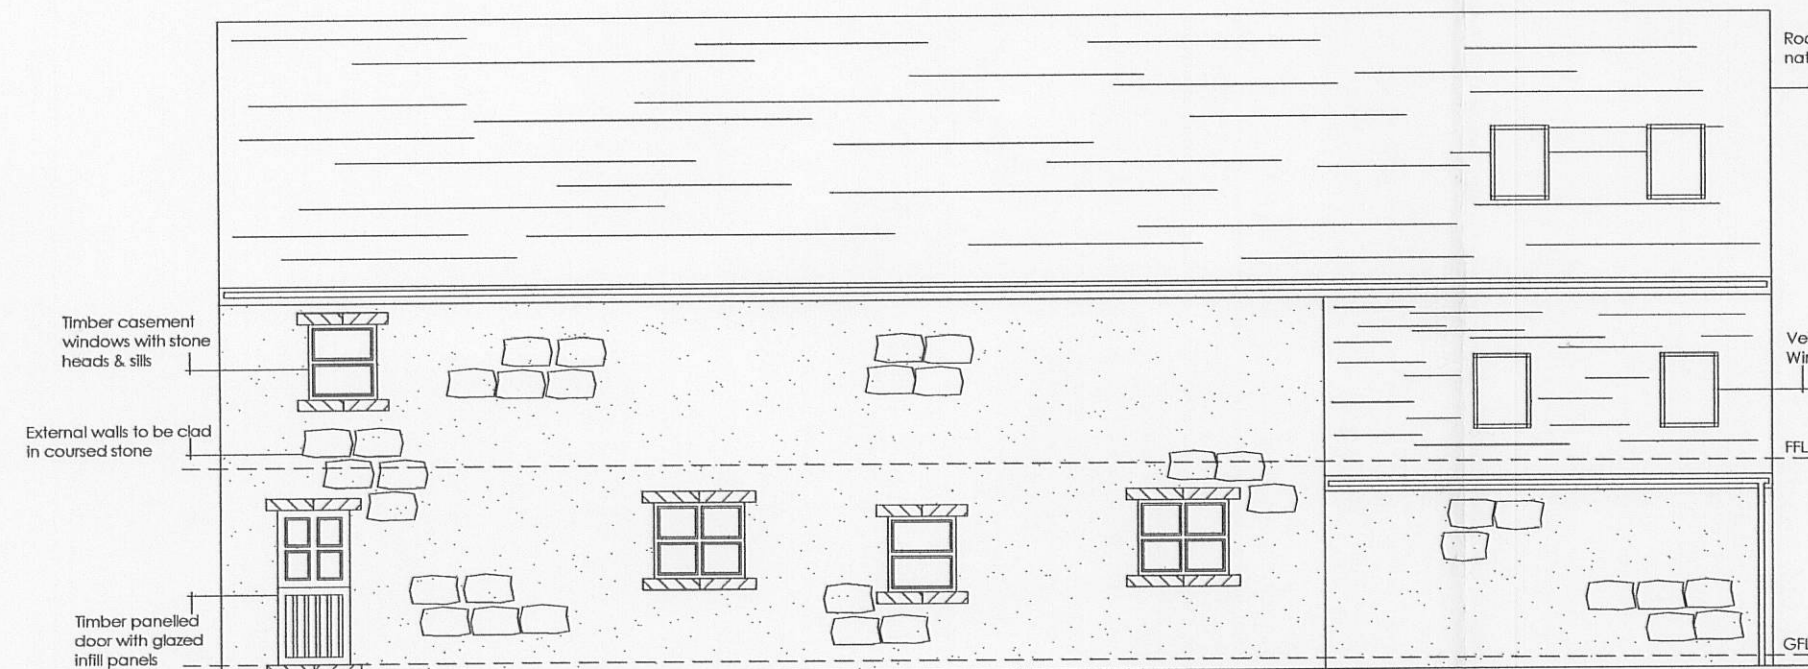


South East Elevation 1:100

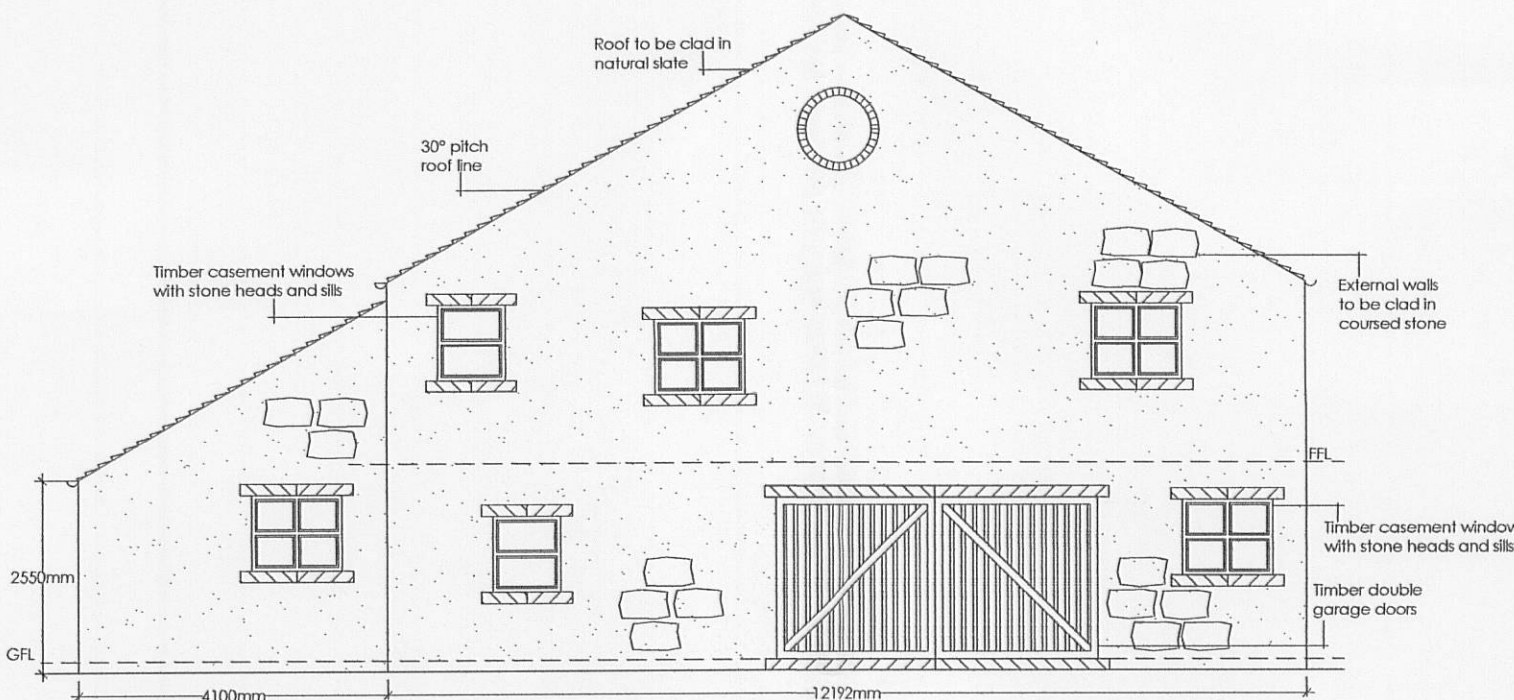


North East Elevation 1:100

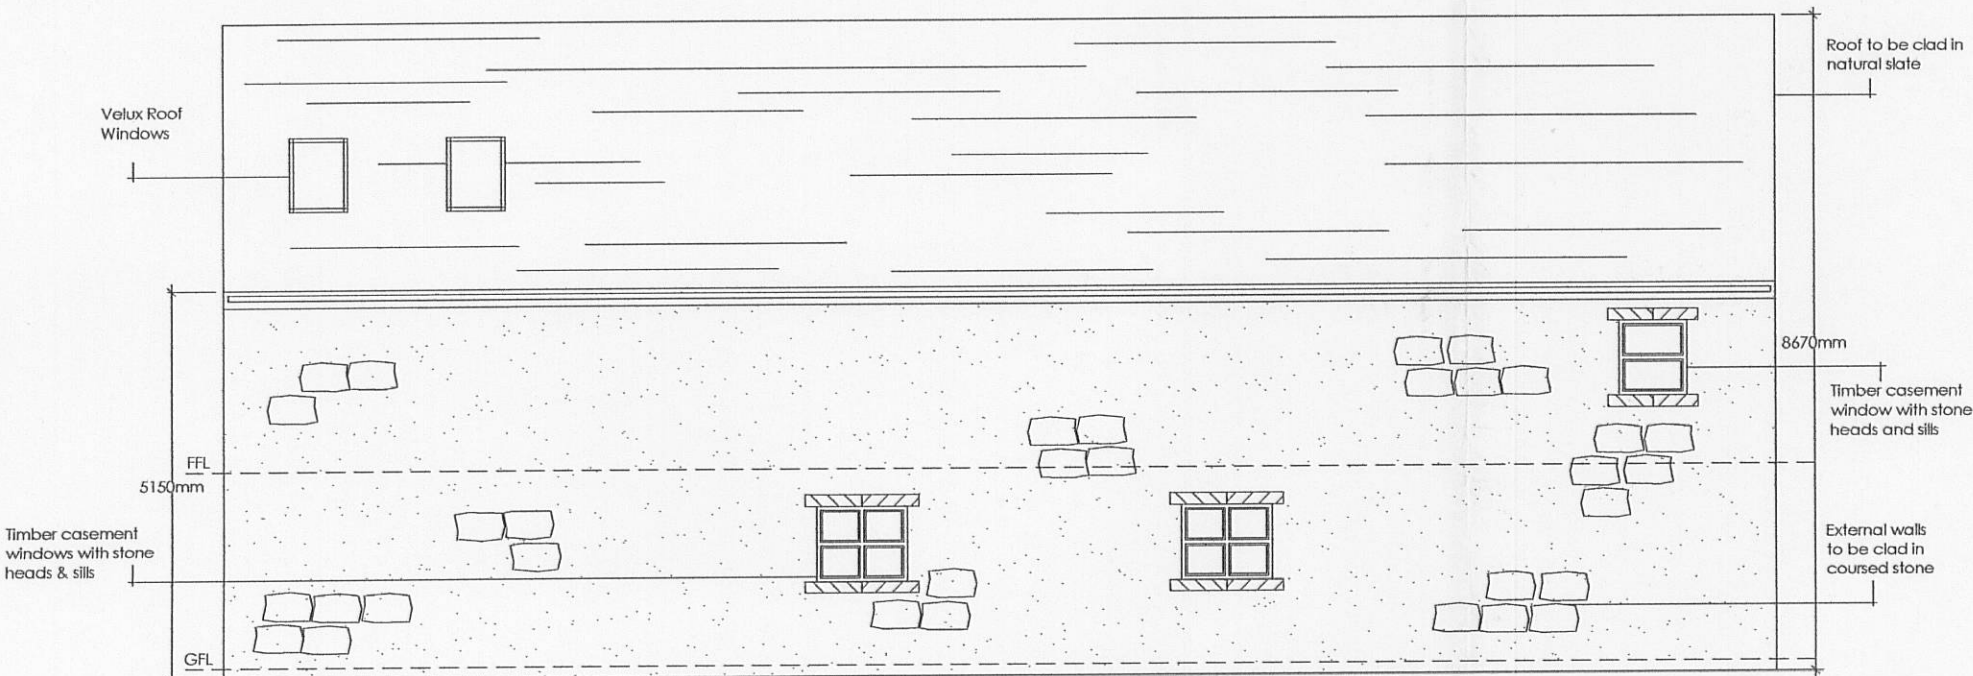

North West Elevation 1:100

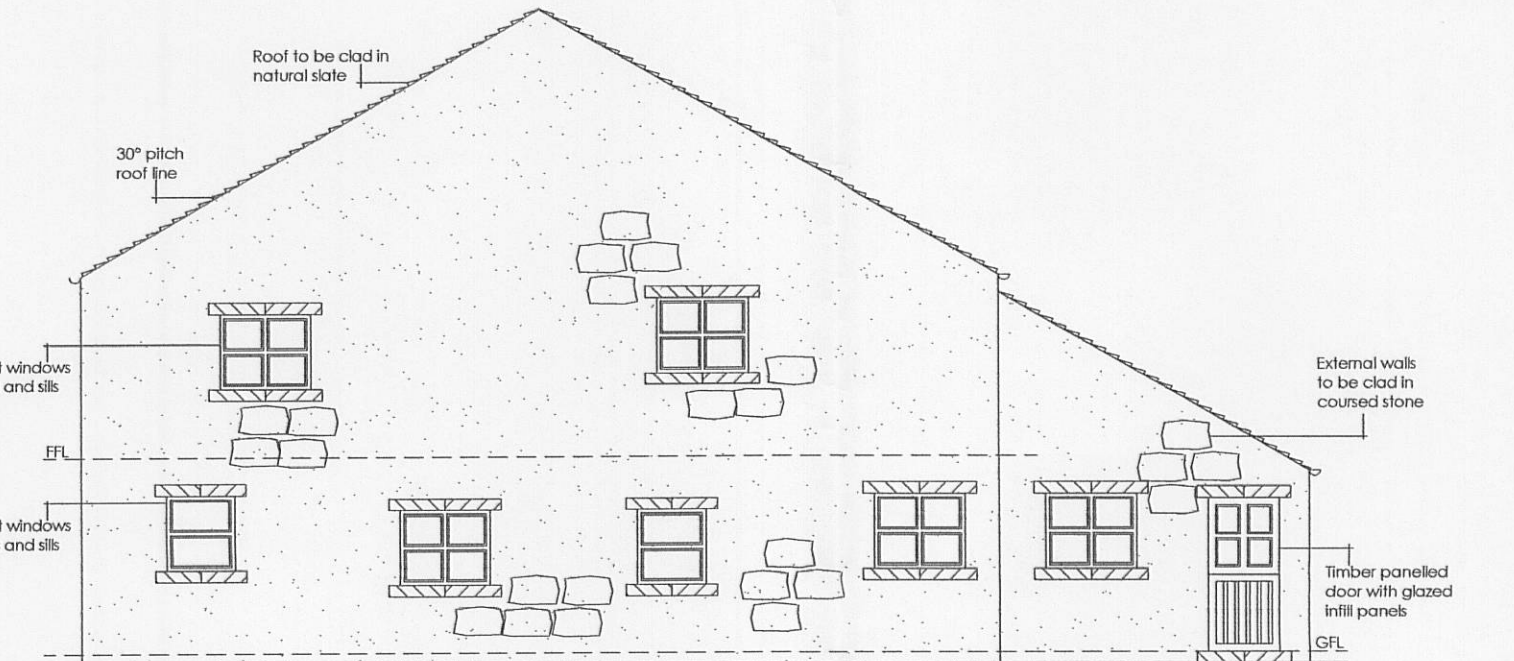

South West Elevation 1:100

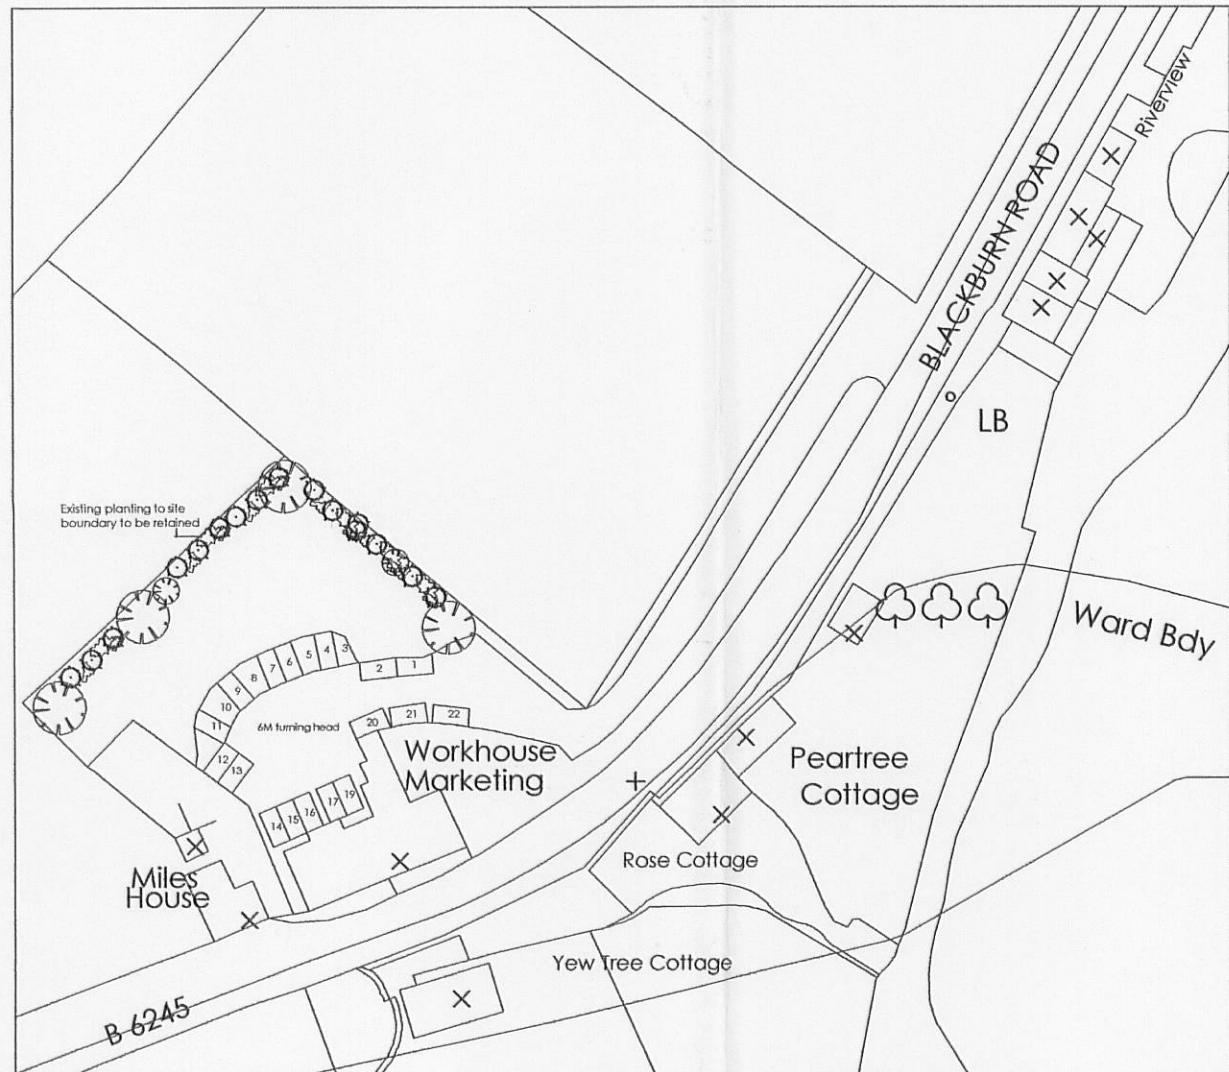

Existing Site Plan 1:1000

3 2 0 0 7 0 6 5 1 P

Notes:

All work is to be carried out to the latest current British standards Codes of Practice and recognised working practices.

All work and materials should comply with Health and Safety legislation.

All dimensions are in millimeters where explicitly shown otherwise.

The contractor should check and certify all dimensions as work proceeds and notify the architect of any discrepancies.

Do not scale off the drawings, if in doubt ask.

G H A Gary Heerty Associates Chartered Surveyors 34 Wellgate Clitheroe Lancashire BB7 2DP T: 01200 442301 F: 01200 442302 Email: info@ghaonline.co.uk	
Title: Proposed Commercial Building Proposed Floor Plans, Elevations & Site Plans Workhouse Marketing Blackburn Road Ribchester PR3 3ZQ	
Project No: Wor/183/428 Dwg 01	Drawn: AJM
Client: Workhouse Marketing	
Date: 30.11.06	Scale: 1:100/500 1:1250
Amendments:	