




Plan

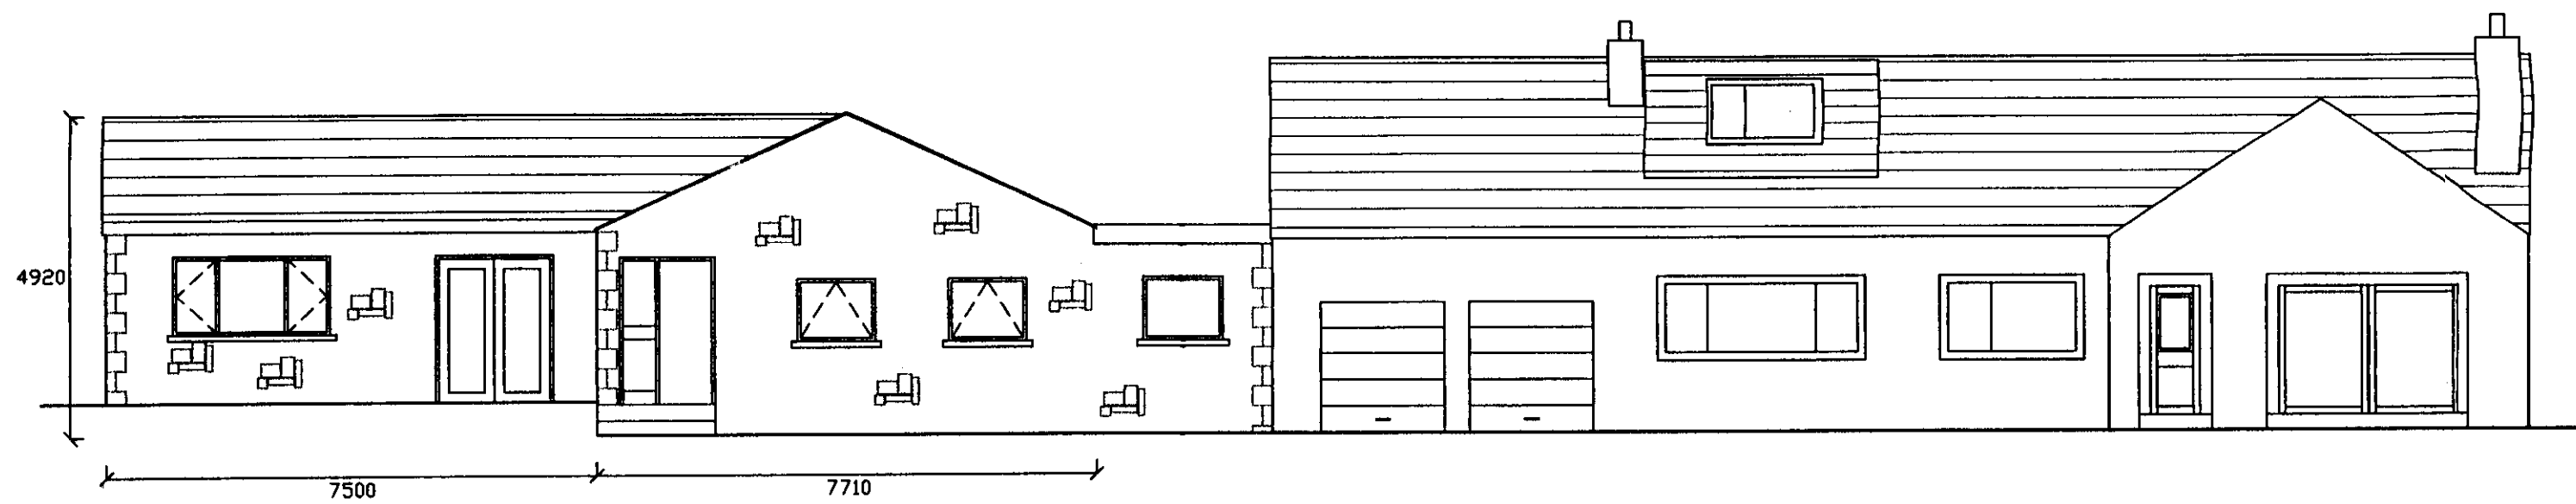


Front Elevation

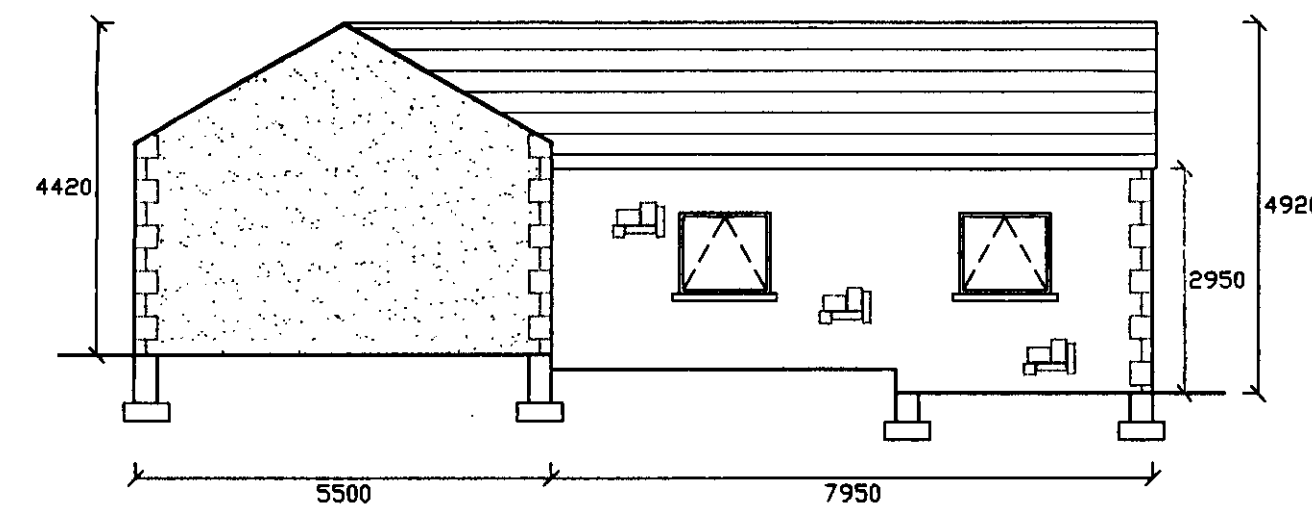

Side Elevation

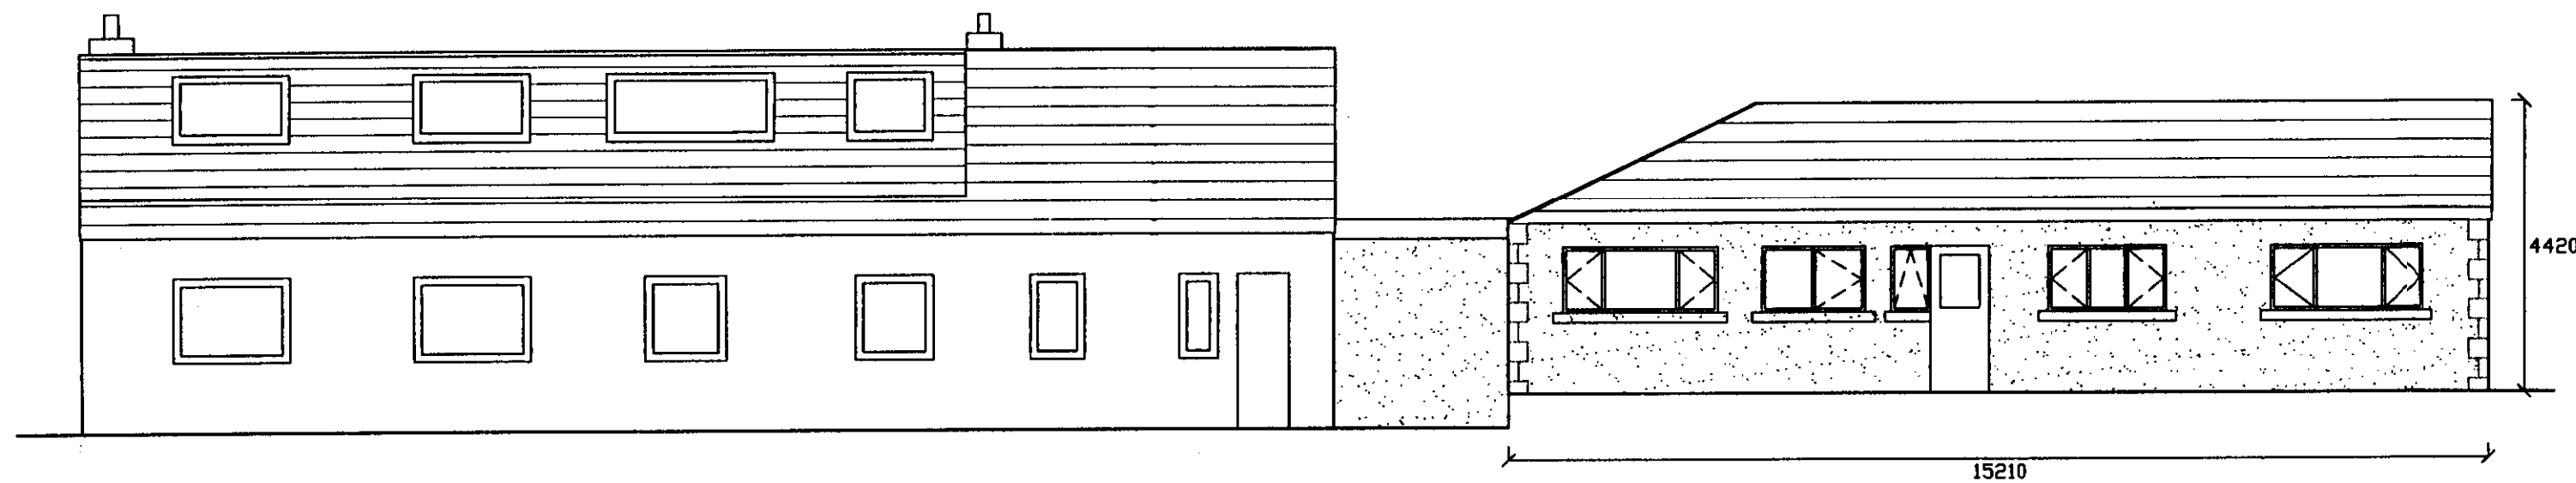

Rear Elevation

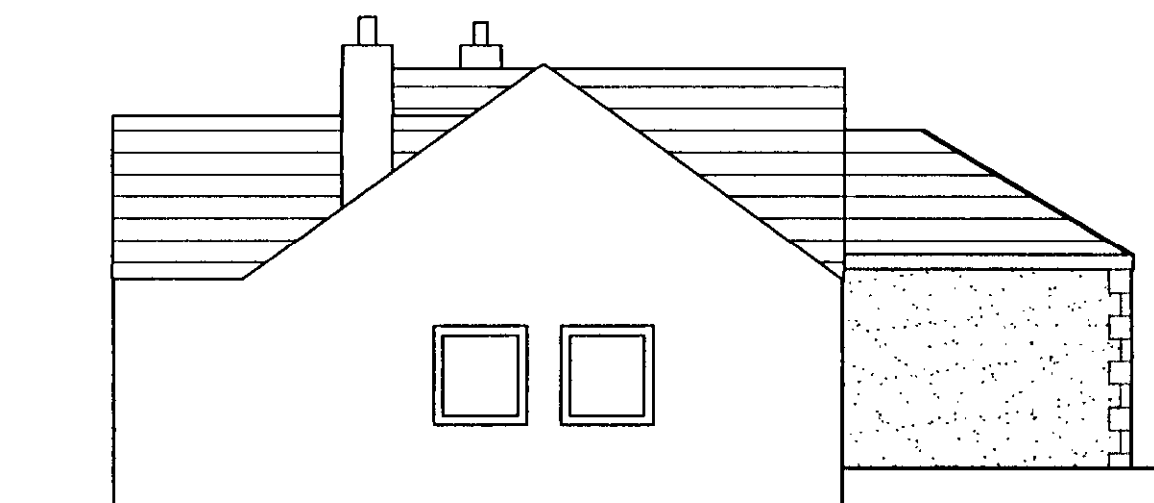

Side Elevation

Notes:

All work is to be carried out to the latest current British standards Codes of Practice and recognised working practices.

All work and materials should comply with Health and Safety legislation.

All work and materials to be approved by the District Authority Building Control Officer.

All dimensions are in millimetres unless where explicitly shown otherwise.

The contractor should check and certify all dimensions as work proceeds and notify the architect of any discrepancies.

Do not scale off the drawings, if in doubt ask.

3 2 0 0 7 0 7 3 9 P

Alan Kinder Associates

Town Planning and
Development Consultants
79 Manchester Road
Burnley
Lancashire BB11 1JY

T: 01282 453938
M: 07977 546580
F: 01282 452875



TOWN PLANNING AND
DEVELOPMENT CONSULTANTS

Title: Proposed Extension
Cuttock Clough House
Waddington

PROPOSED PLAN AND ELEVATIONS

Project No: HOLDEN/01 Dwg 01

Drawn: DS

Client: Mr Craig Holden

Date: 04.07.07

Scale: 1:100

Amendments:

--	--	--	--	--	--	--	--