


South West Elevation




North West Elevation

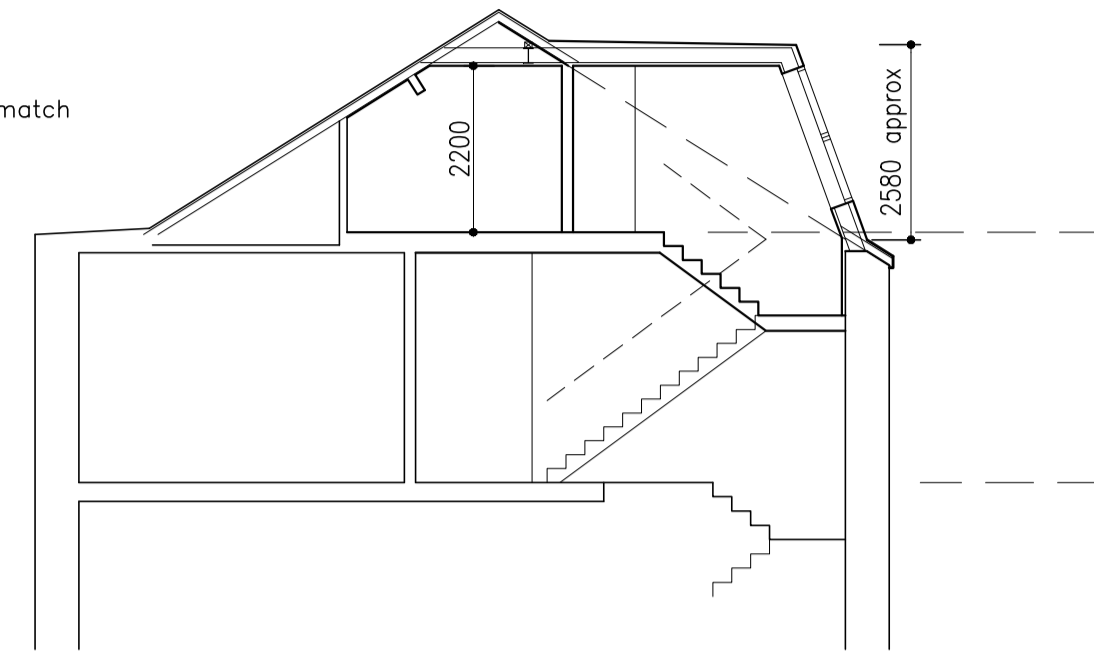


Section Through Dormer

980 x 940 Velux centre pivot roof windows with fixed glazed panel below.

Natural slate to match existing roof

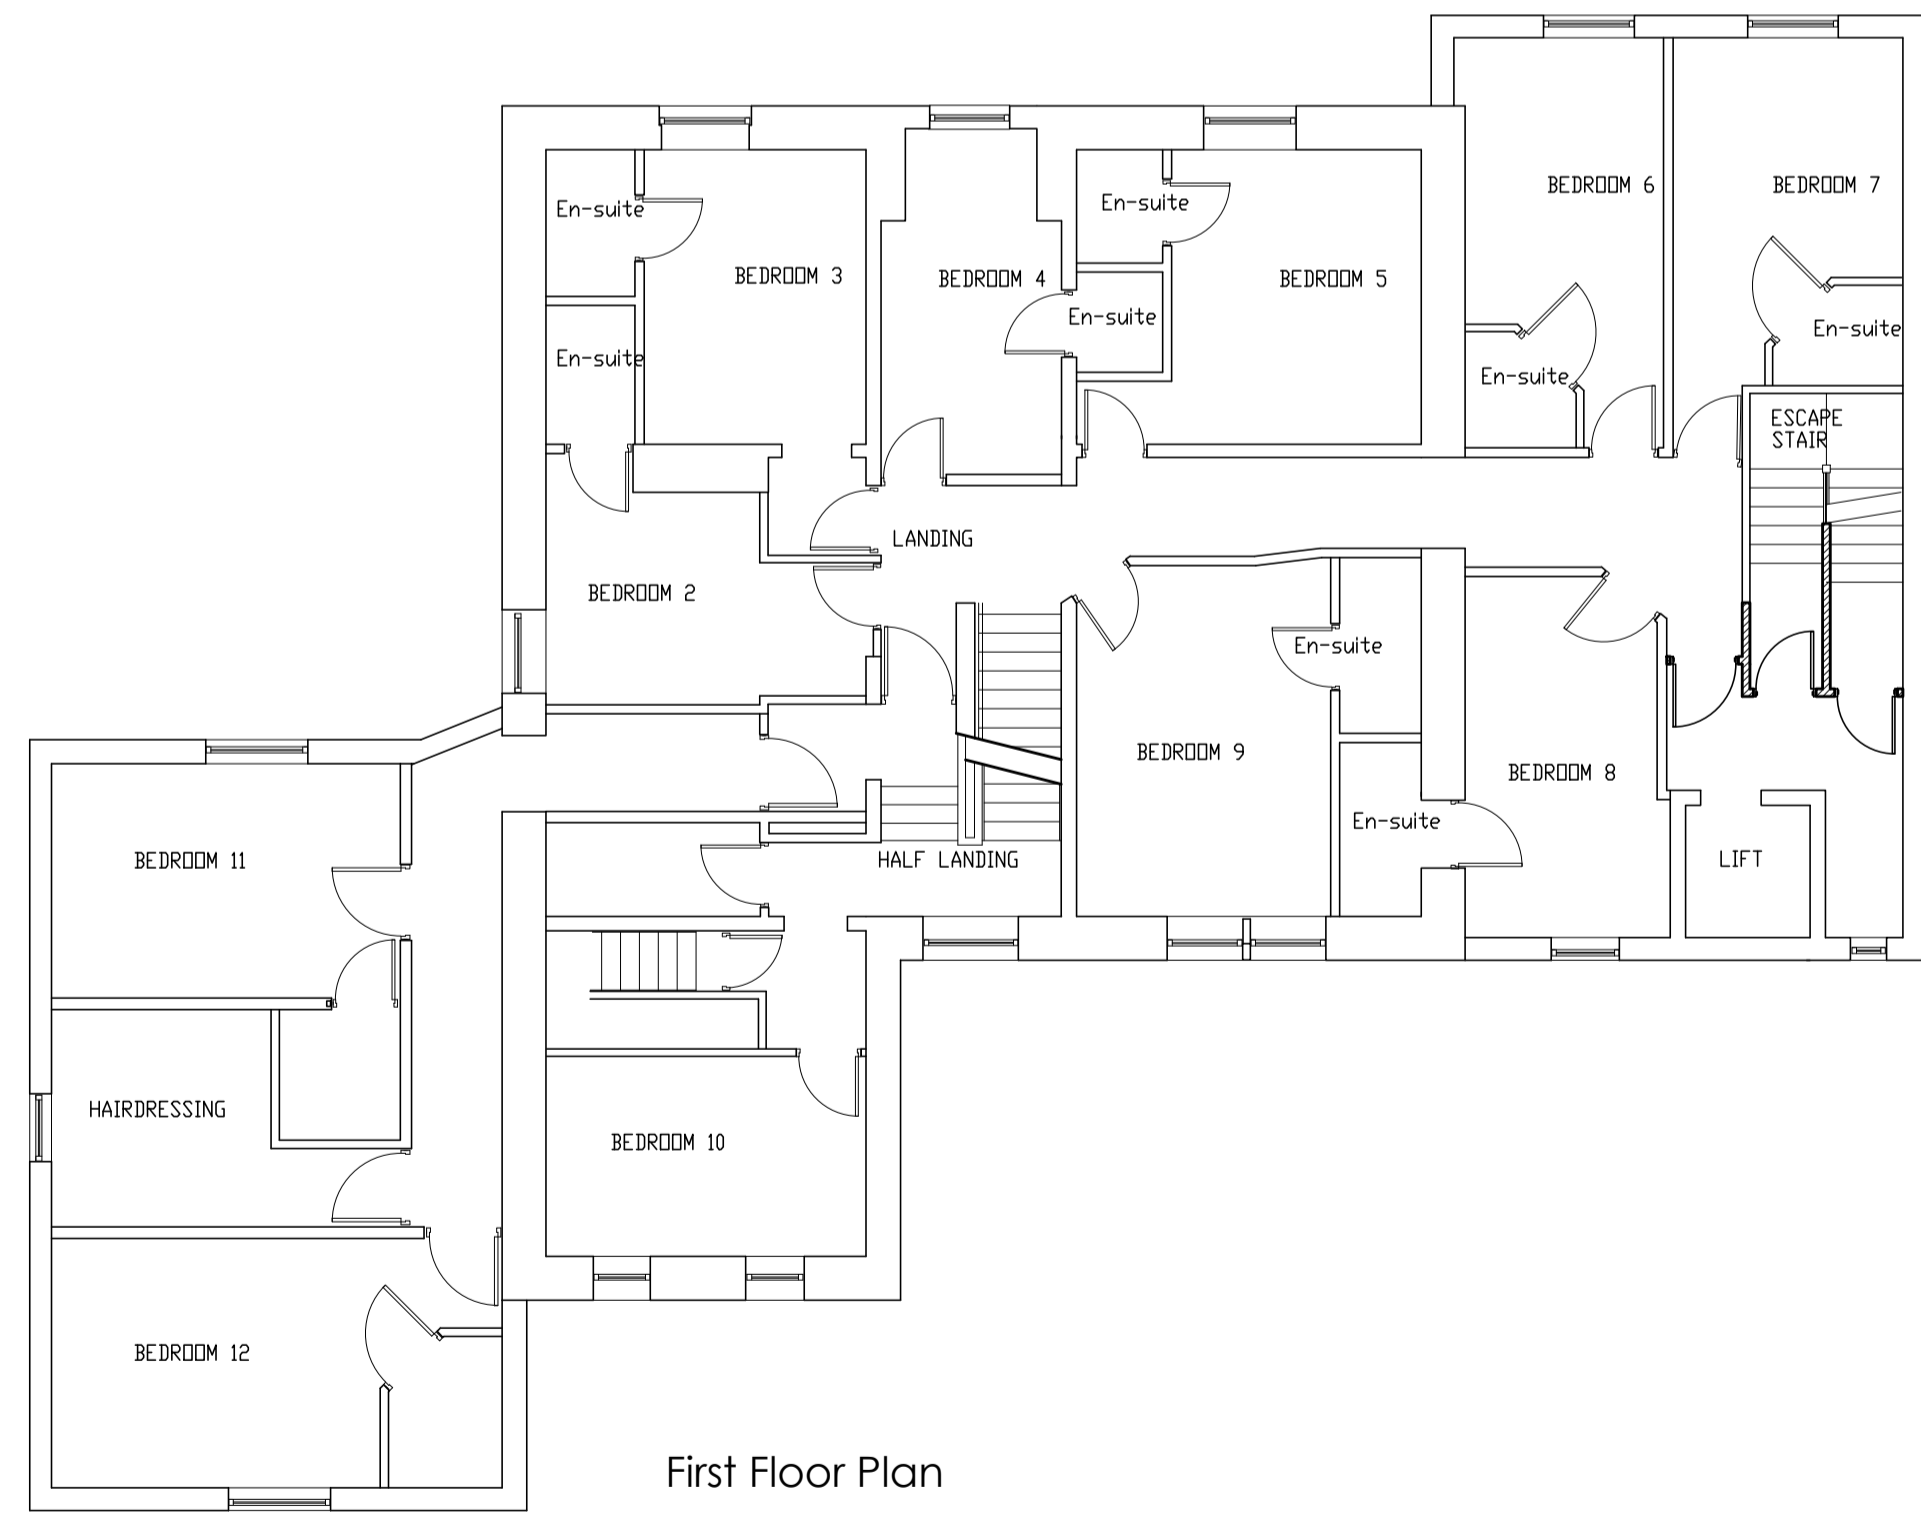

First Floor Plan

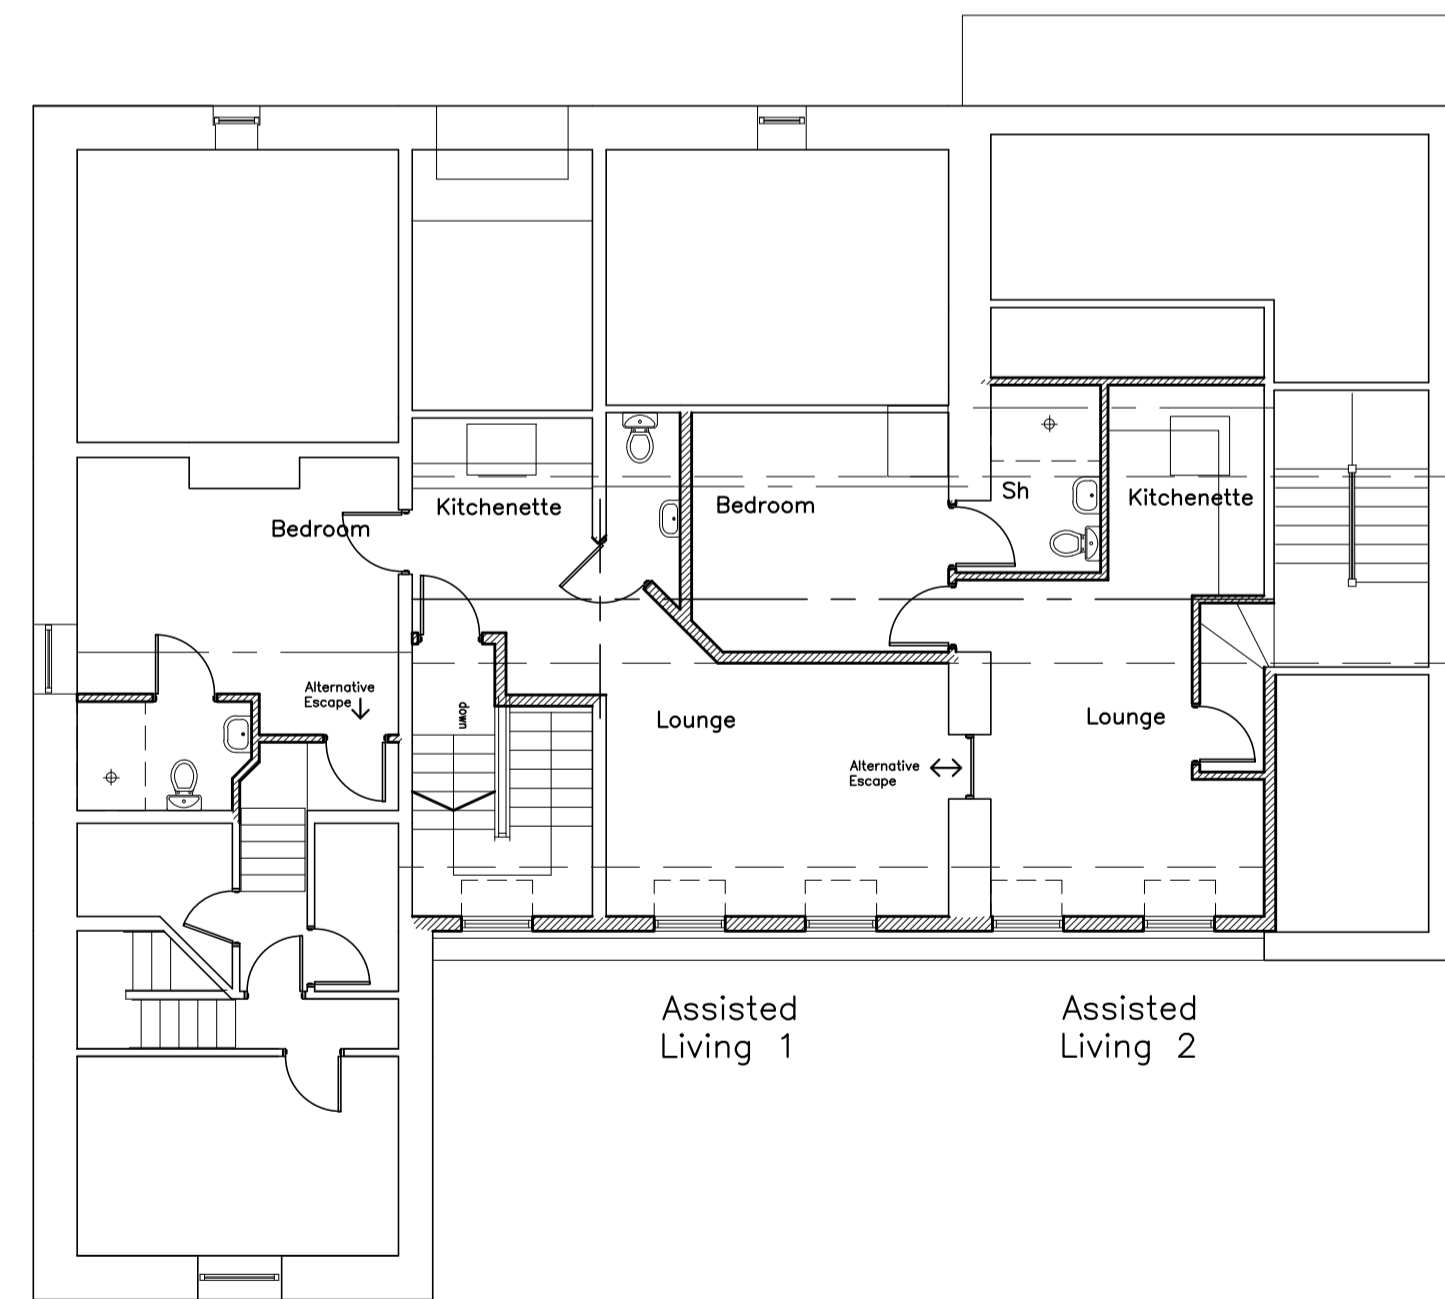

Second Floor Plan

Revisions:

Ratcliffe Architectural Services **RAS**
Chartered Architectural Technologist

6 Sandybeds Close • Accrington • Lancs • BB5 2XG
Tel: 07787 175223
Email: mra.services@btinternet.com

job:
Dormer Extension to
High Brake House,
Chatburn Road
Clitheroe
client:

Brierley Care Ltd

drawing:
Proposed Plans, Sections and
Elevations

scale: (@ A1) drawn: date:
1:100 MR Aug 2015

checked: date:

job no: dwg no: rev:
RA110 102