

# Peter Hitchen Architects

Marathon House  
The Sidings Business Park  
Whalley, BB7 9SE

01254 823 885

[www.peterhitchenarchitects.co.uk](http://www.peterhitchenarchitects.co.uk)

## NOTES:

**CLIENT:**

## Mr & Mrs Brunt

## PROJECT:

## Proposed replacement dwelling at 36 Painterwood, Billington

SHEET: **PROPOSED NORTH  
FAçADE ELEVATION**

Project number **DLIA/EZC**

Data 22/02/2022

Drawn by  ID


---

Charlotte  11

A5.3

Scale 1 : 100

Sheet size A1

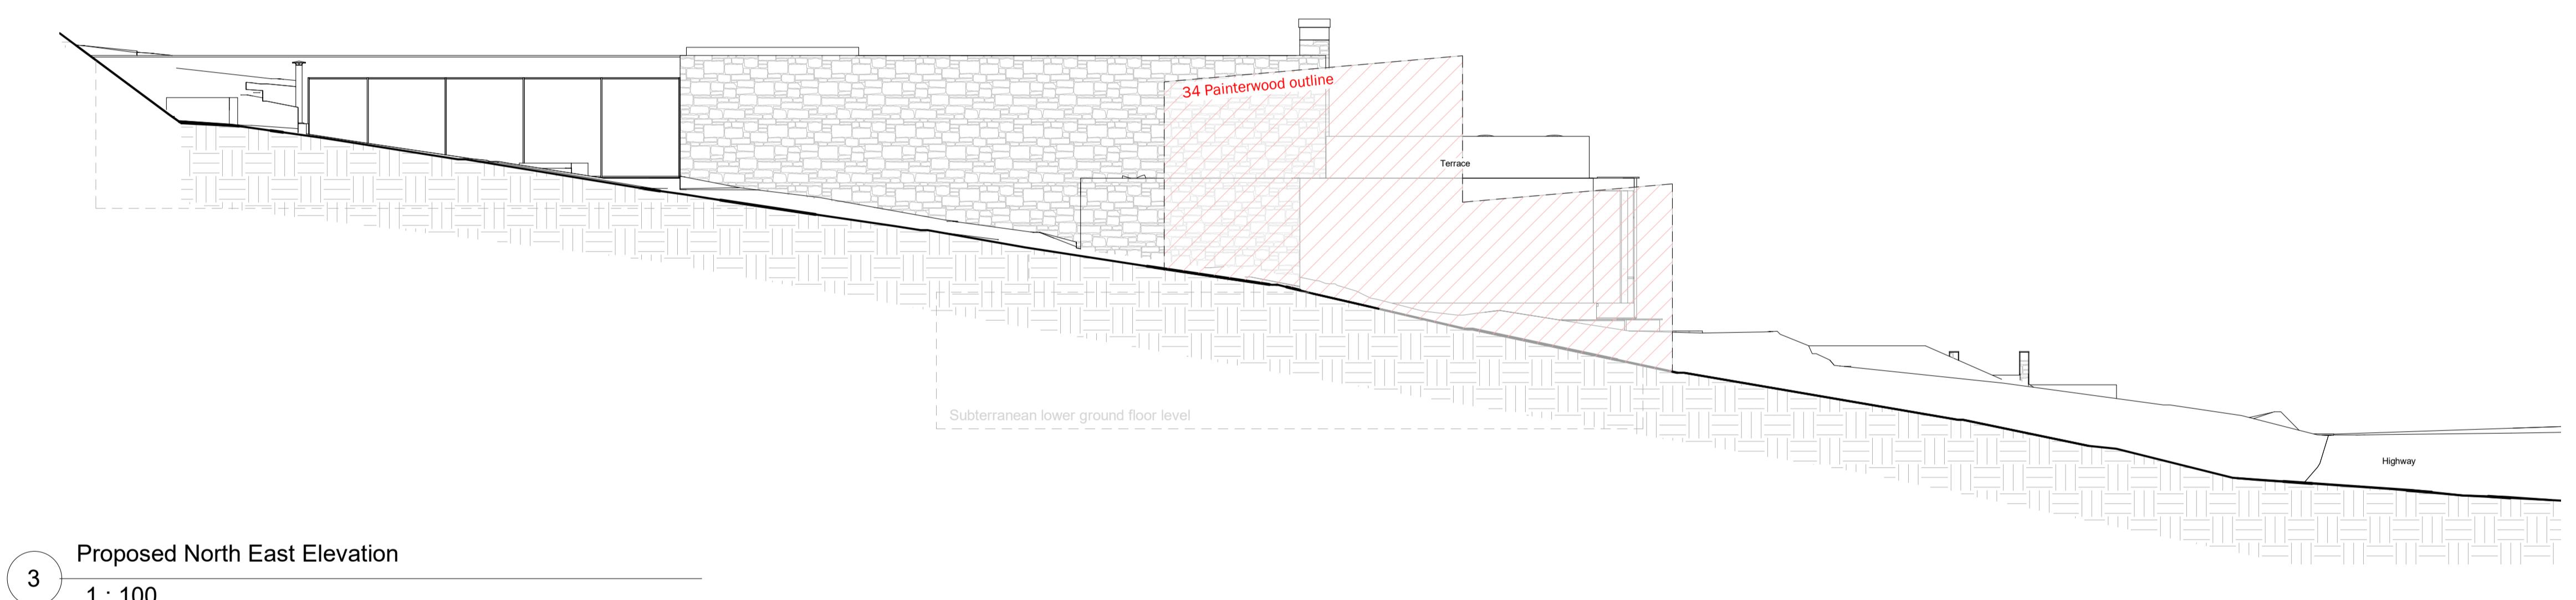

## Proposed North East Elevation

3 1 : 100

3 1 : 100

### A3.3