





**PROPOSED FRONT ELEVATION**  
Scale 1:50

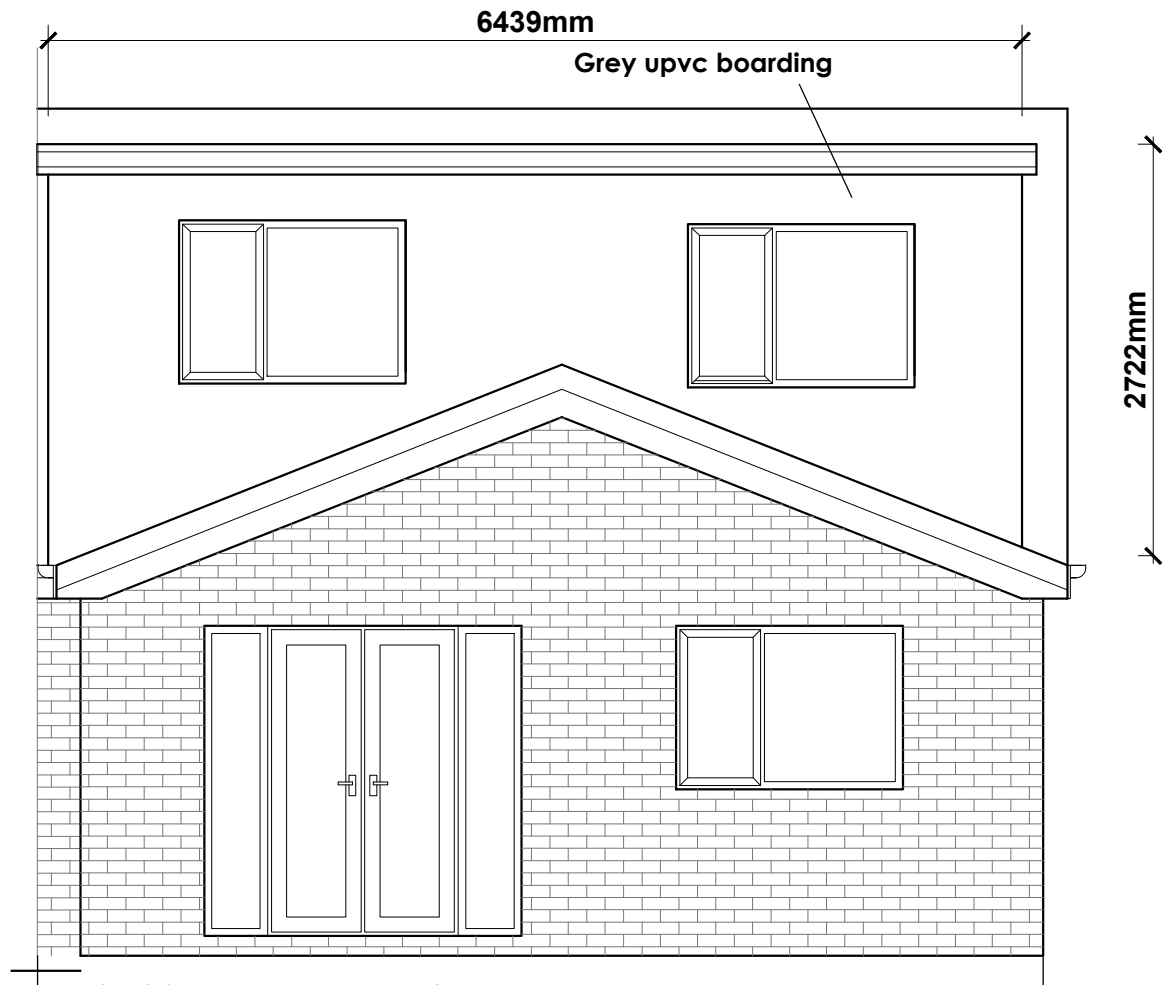


**PROPOSED REAR ELEVATION**  
Scale 1:50




**PROPOSED SIDE ELEVATION**  
Scale 1:50

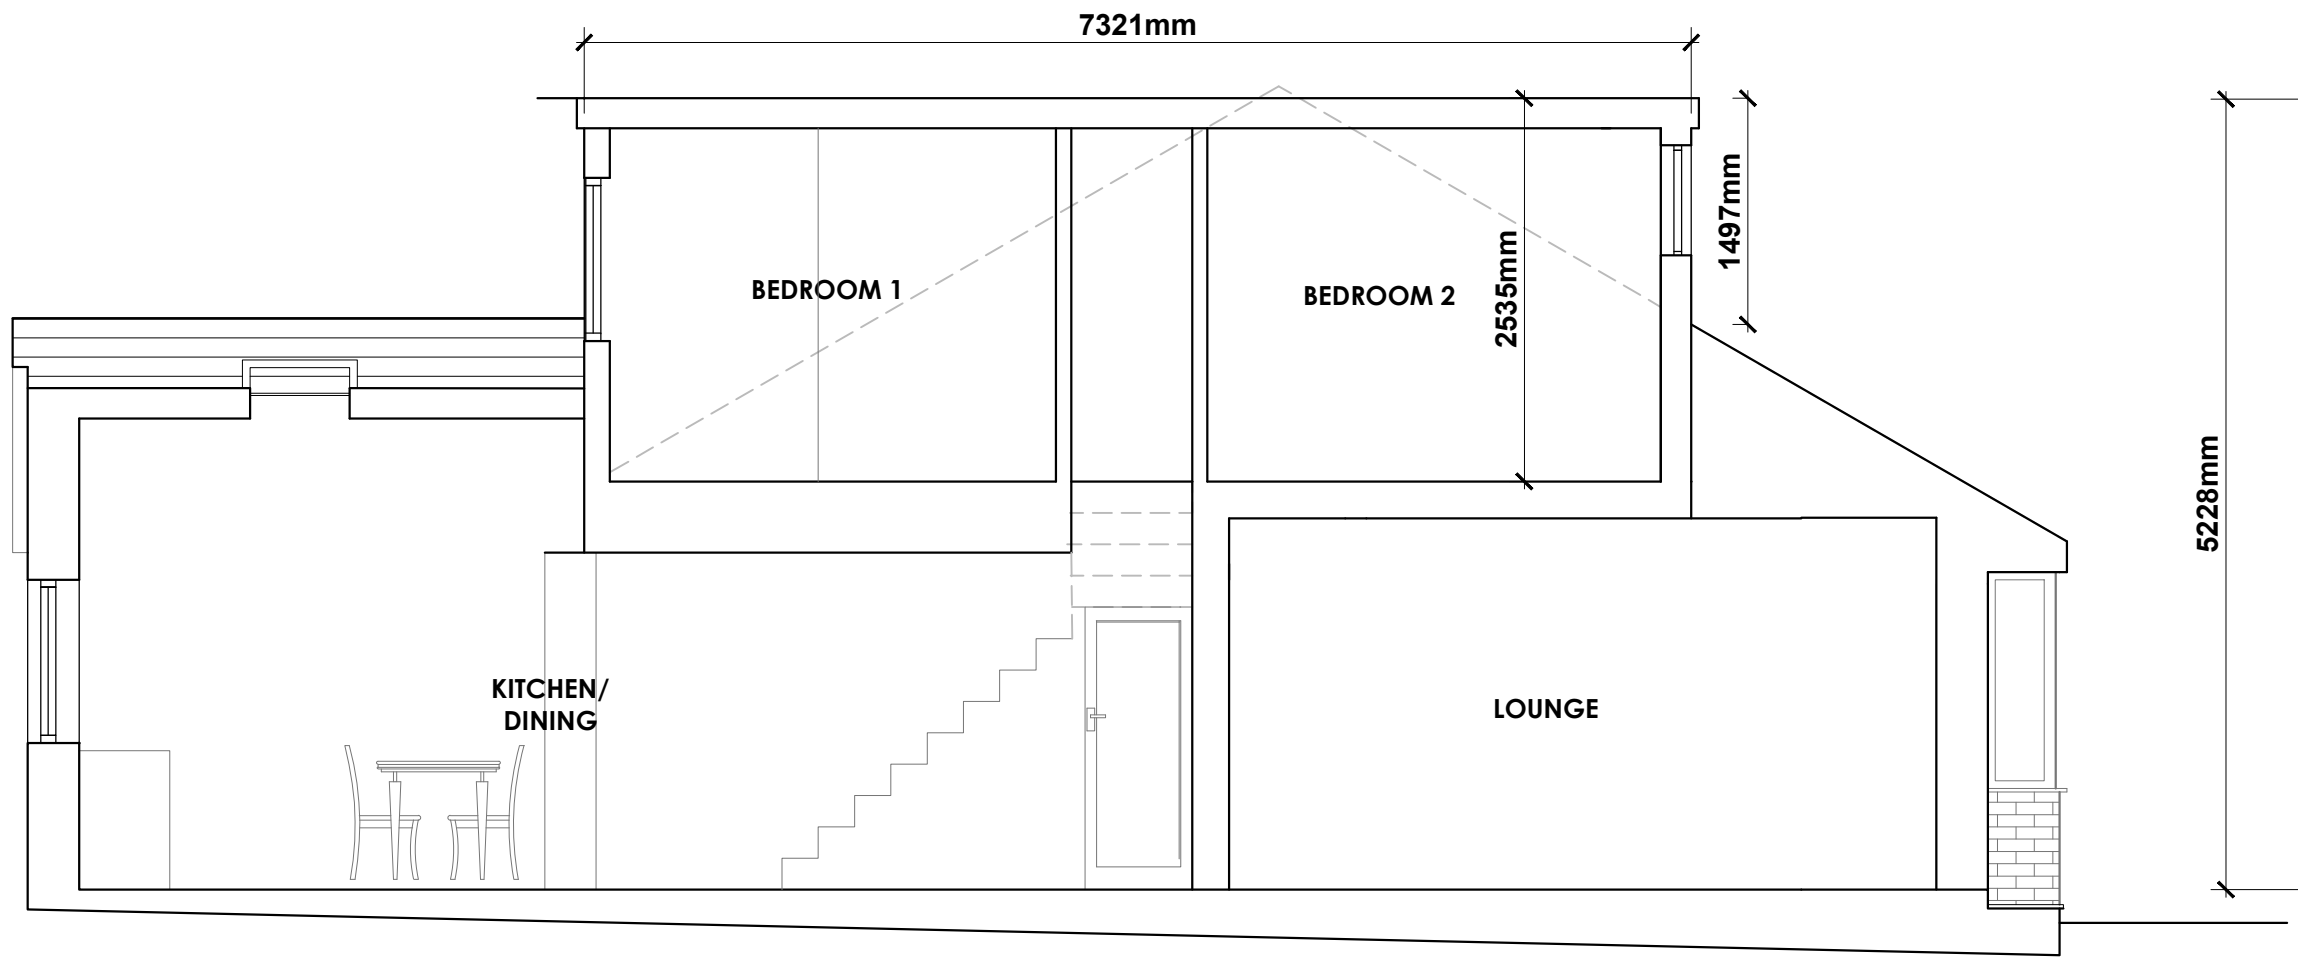

**PROPOSED SECTION A-A**  
Scale 1:50

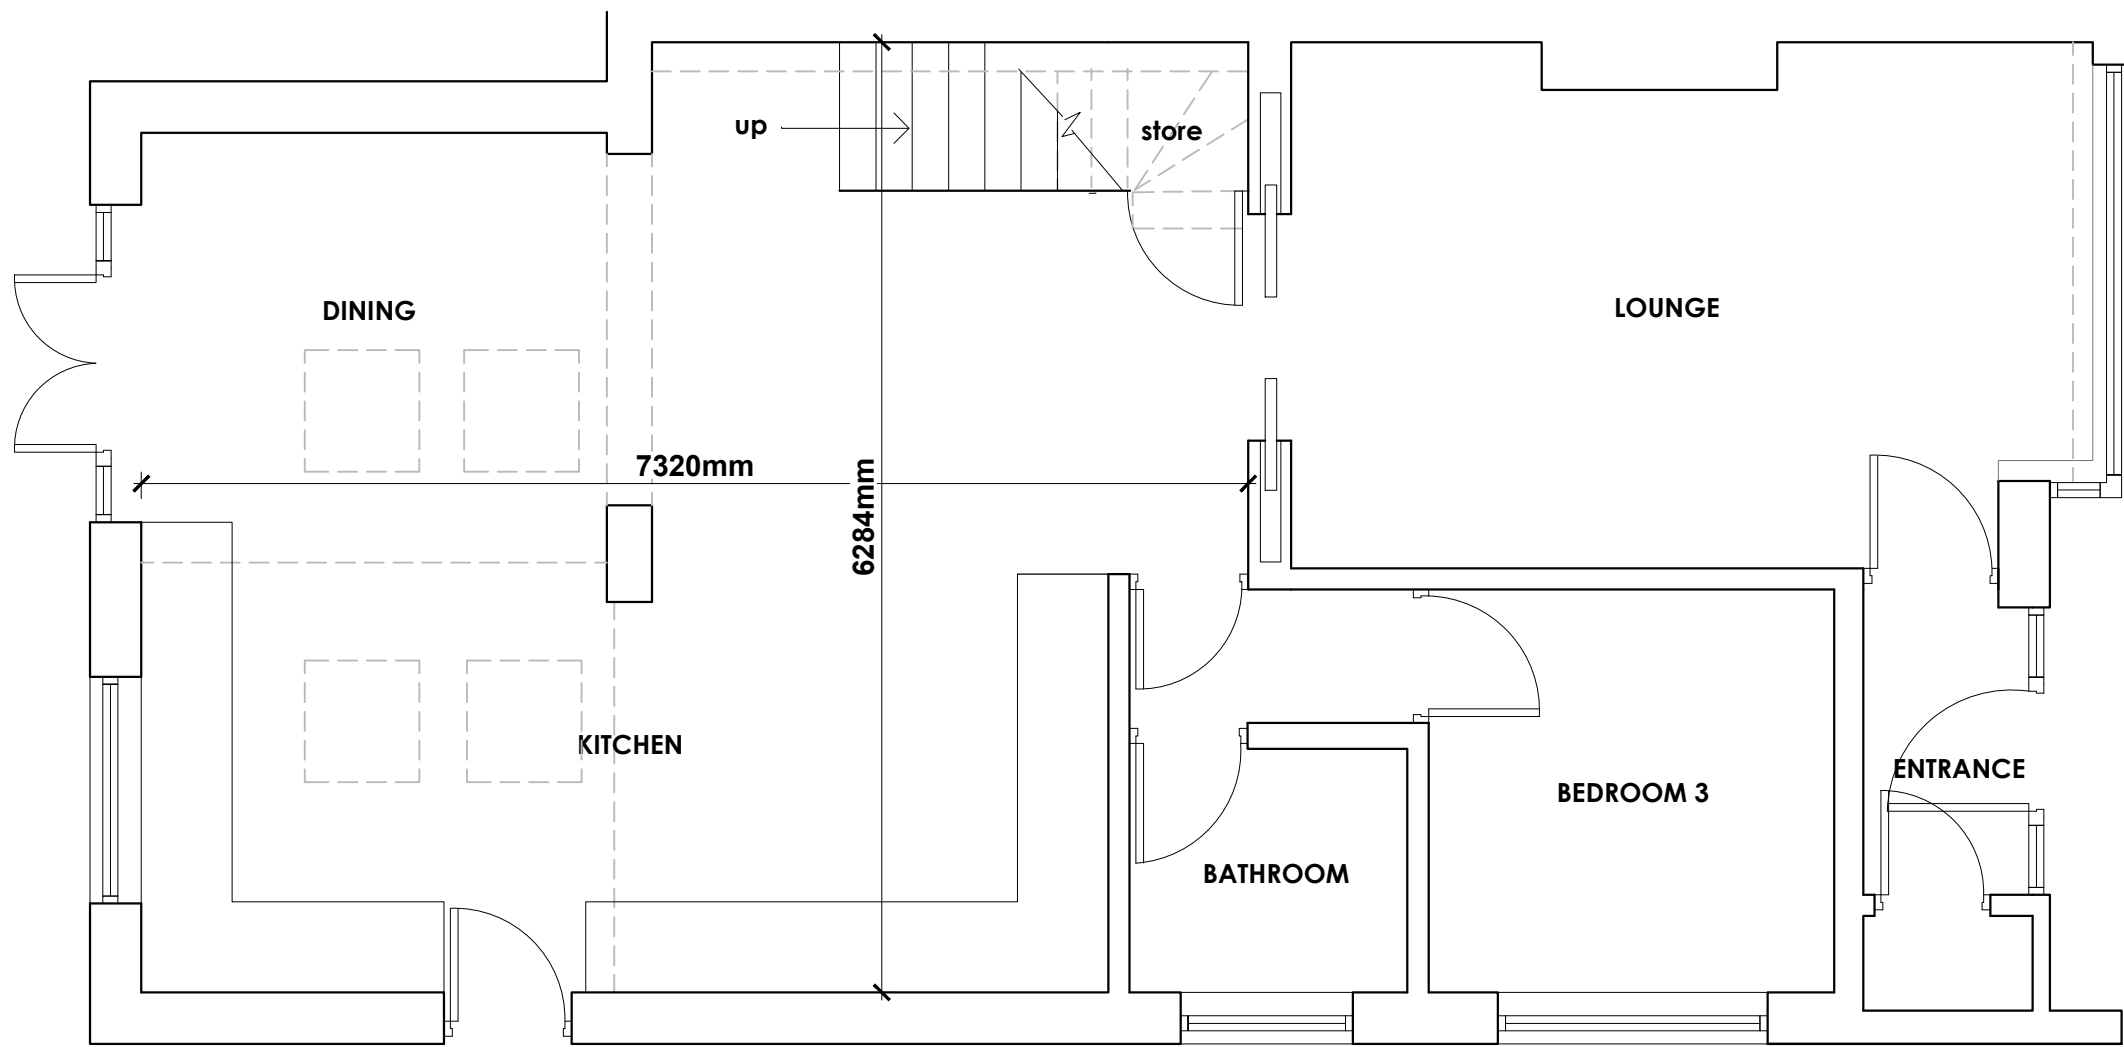

**PROPOSED GROUND FLOOR PLAN**  
Scale 1:50

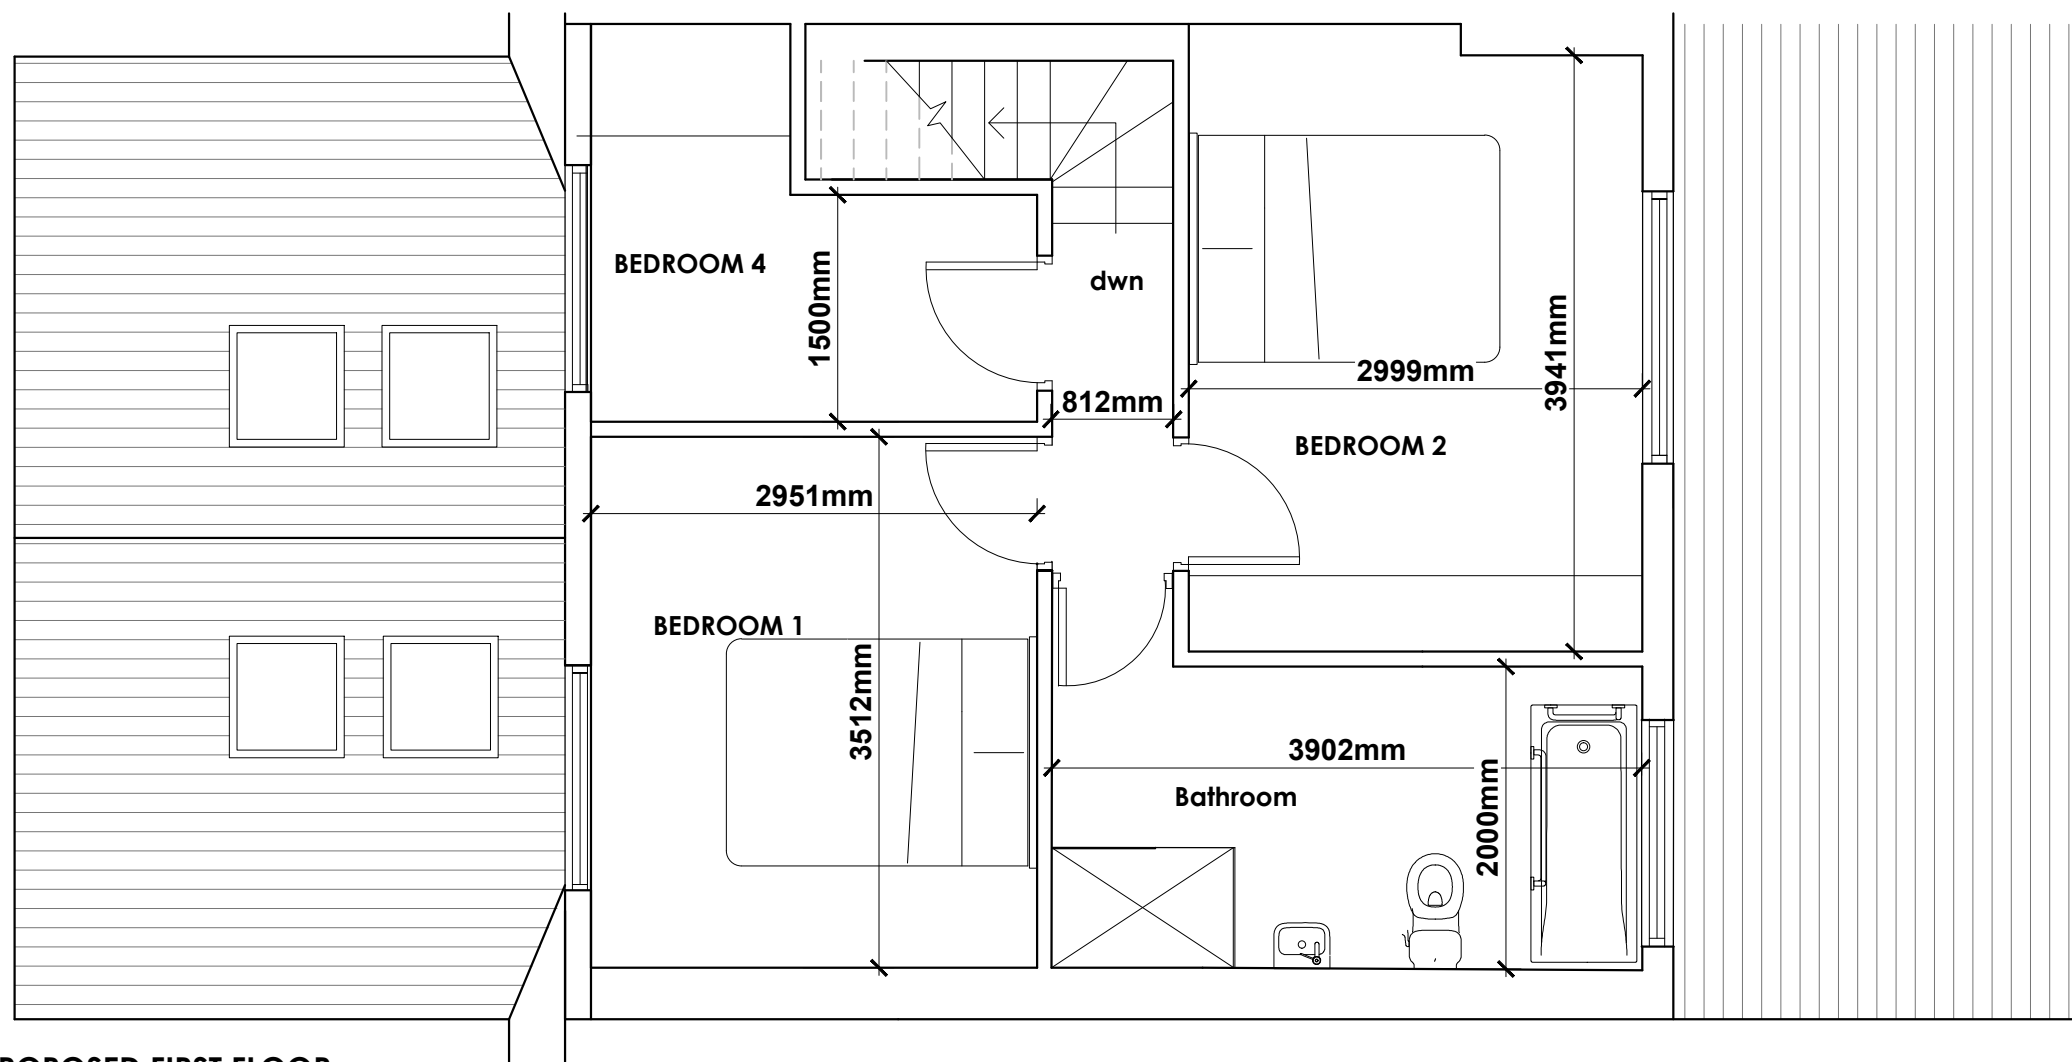

**PROPOSED FIRST FLOOR PLAN**  
Scale 1:50

C 22.12.21 Amended as requested by planning officer

Client  
Mr & Mrs Bigland

Job Title  
Proposed first floor dormer conversion,  
new access staircase & internal ground  
floor alterations at  
57 St Marys Drive  
Langho  
Blackburn  
BB6 8DL

Drawing Title  
Proposed floor plans, elevations and section

Scale  
1:50 @ A1

Date  
Oct 2021

Drawn  
LKR

**spa**  
ARCHITECTS  
SUNDERLAND PEACOCK & ASSOCIATES LTD.  
HAZELMERE, PRINCE ROAD, CLITHEROE  
LANCASHIRE, BB7 2AG  
T: 01209 423178 F: 01209 427269  
E: info@sunderlandpeacock.com  
www.sunderlandpeacock.com



6511-02 C