


NORTH WEST

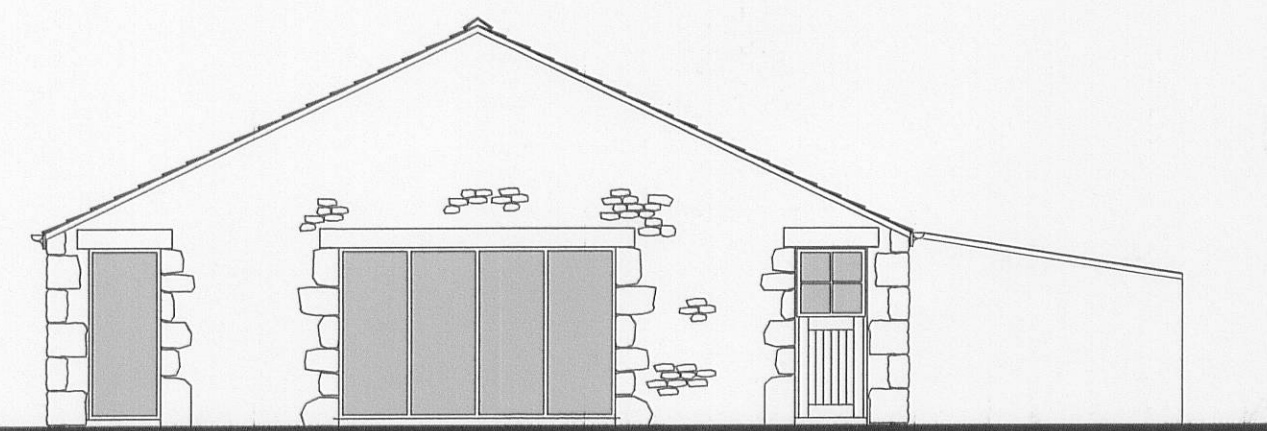


SOUTH EAST



NORTH EAST

SITE PLAN 1:500

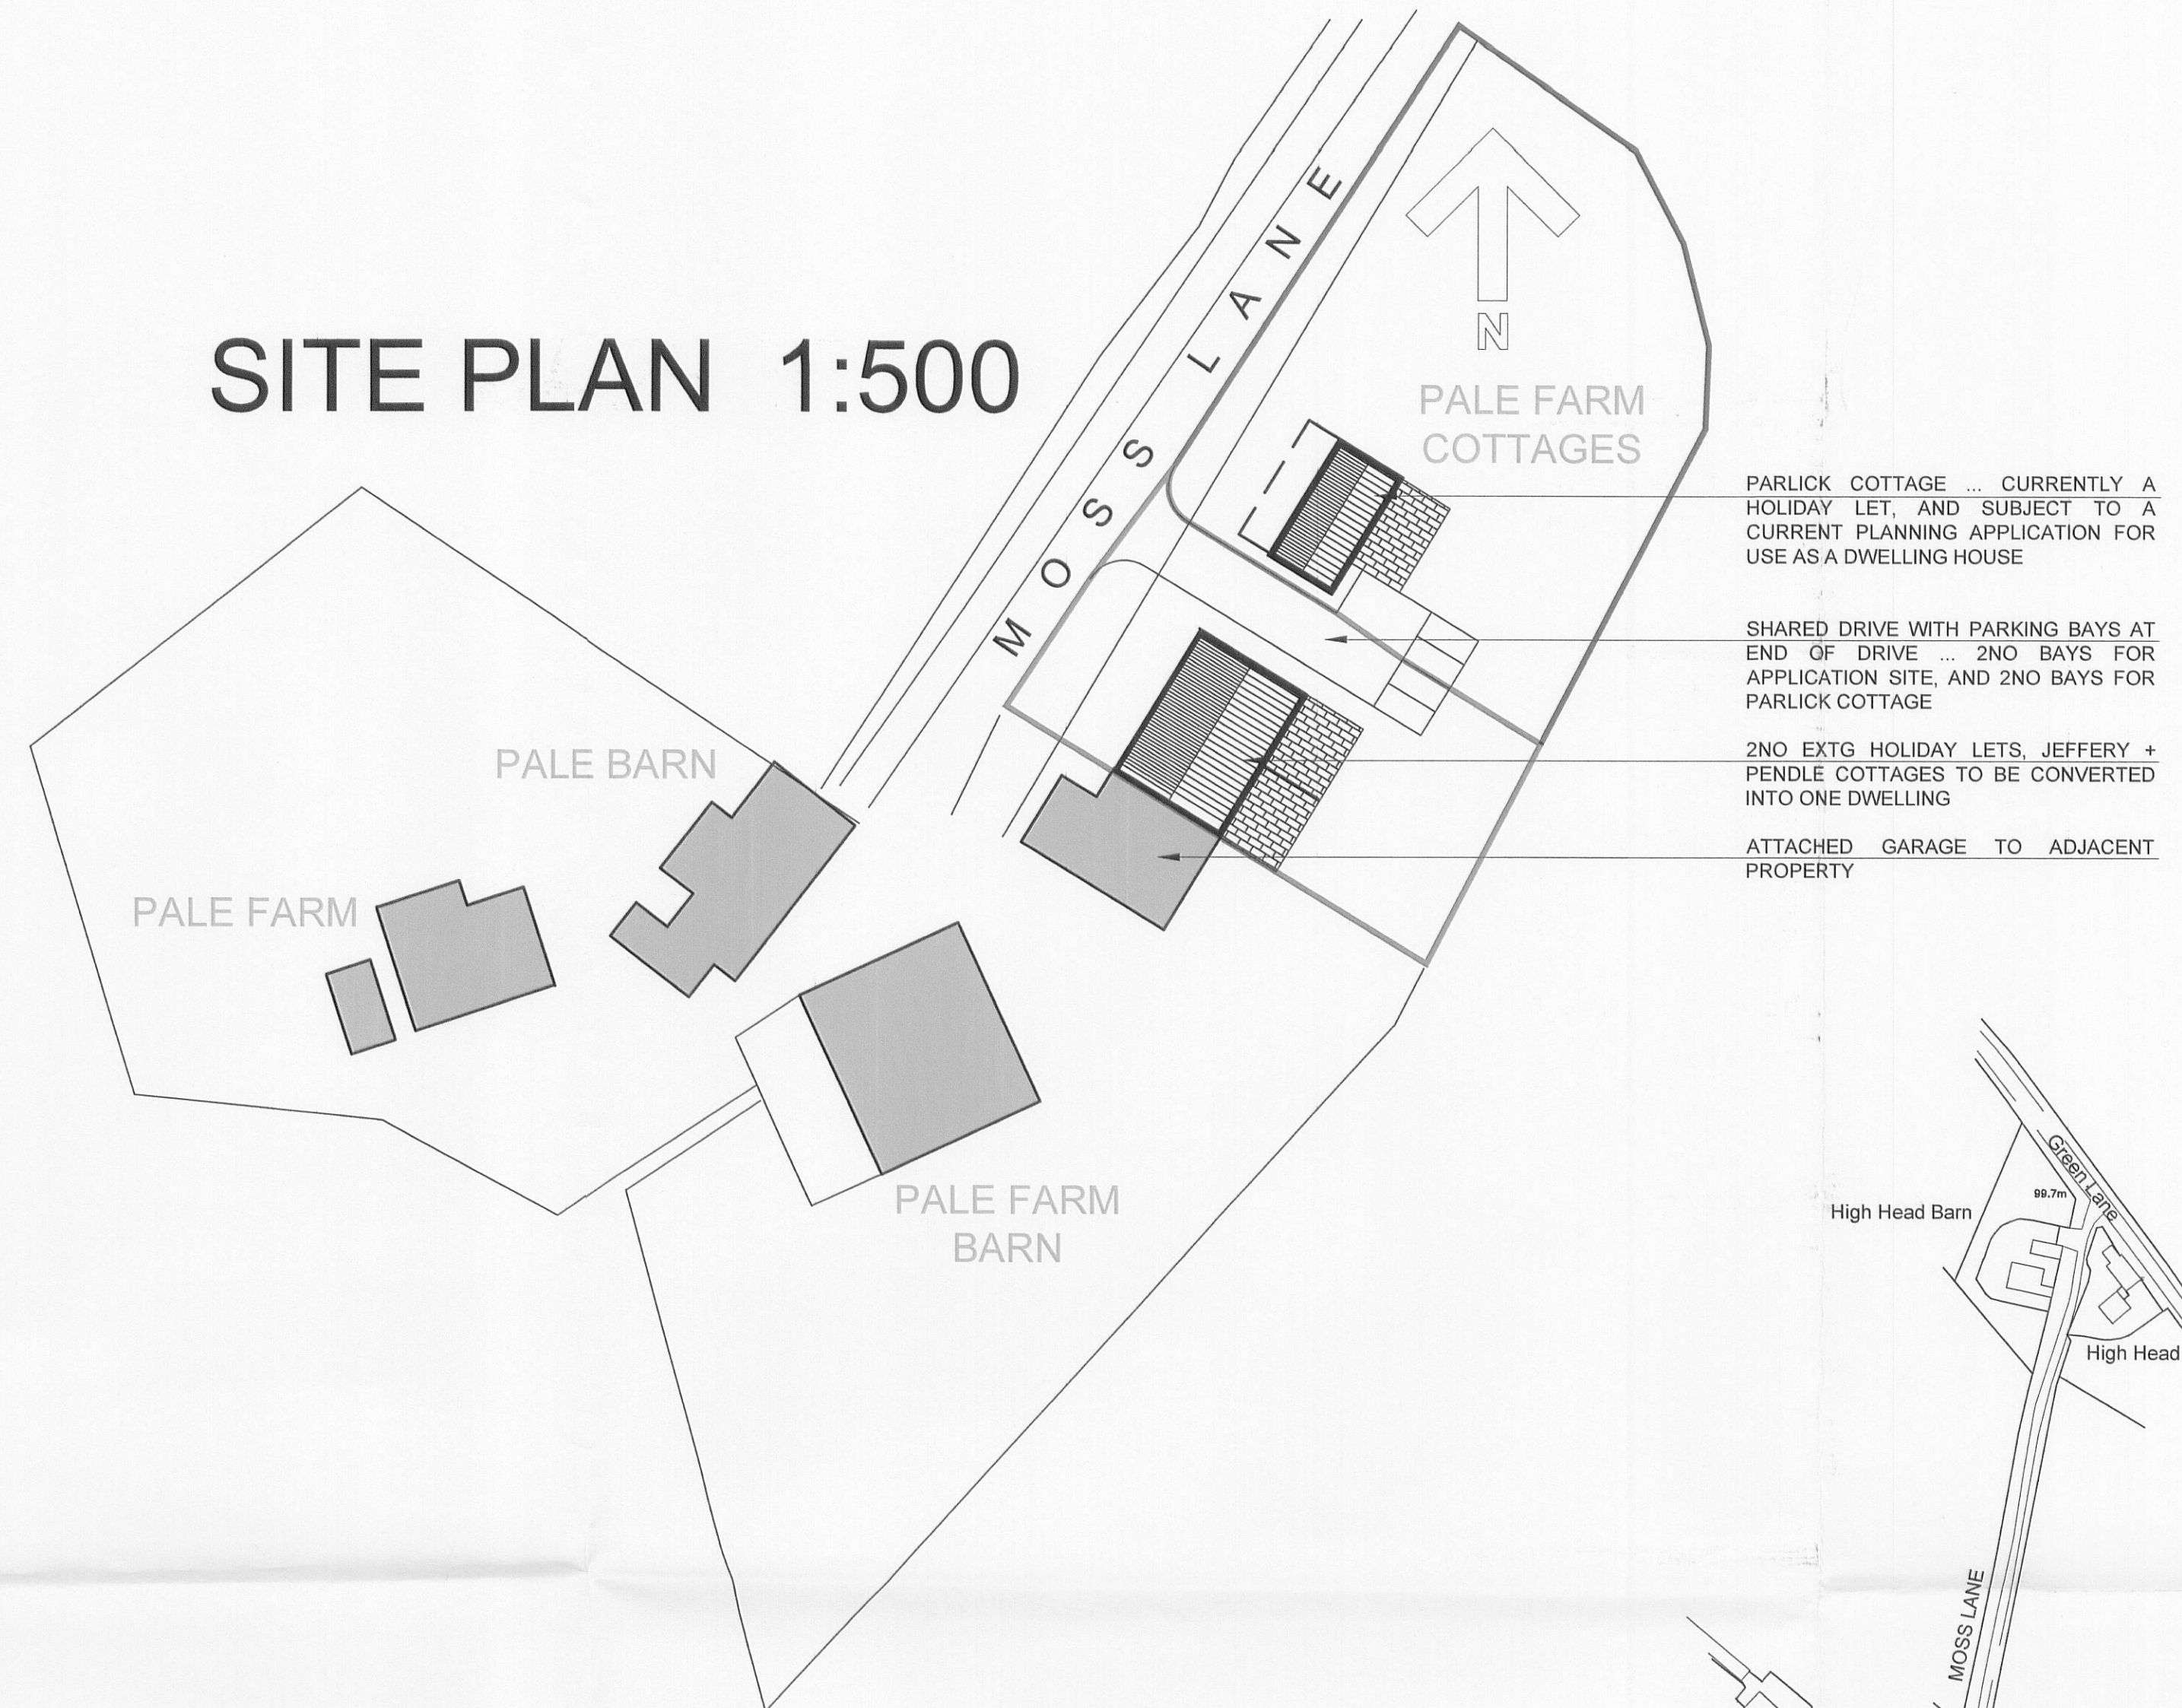


PARLICK COTTAGE ... CURRENTLY A HOLIDAY LET, AND SUBJECT TO A CURRENT PLANNING APPLICATION FOR USE AS A DWELLING HOUSE

SHARED DRIVE WITH PARKING BAYS AT END OF DRIVE ... 2NO BAYS FOR APPLICATION SITE, AND 2NO BAYS FOR PARLICK COTTAGE

2NO EXTG. HOLIDAY LETS, JEFFERY + PENDLE COTTAGES TO BE CONVERTED INTO ONE DWELLING

ATTACHED GARAGE TO ADJACENT PROPERTY

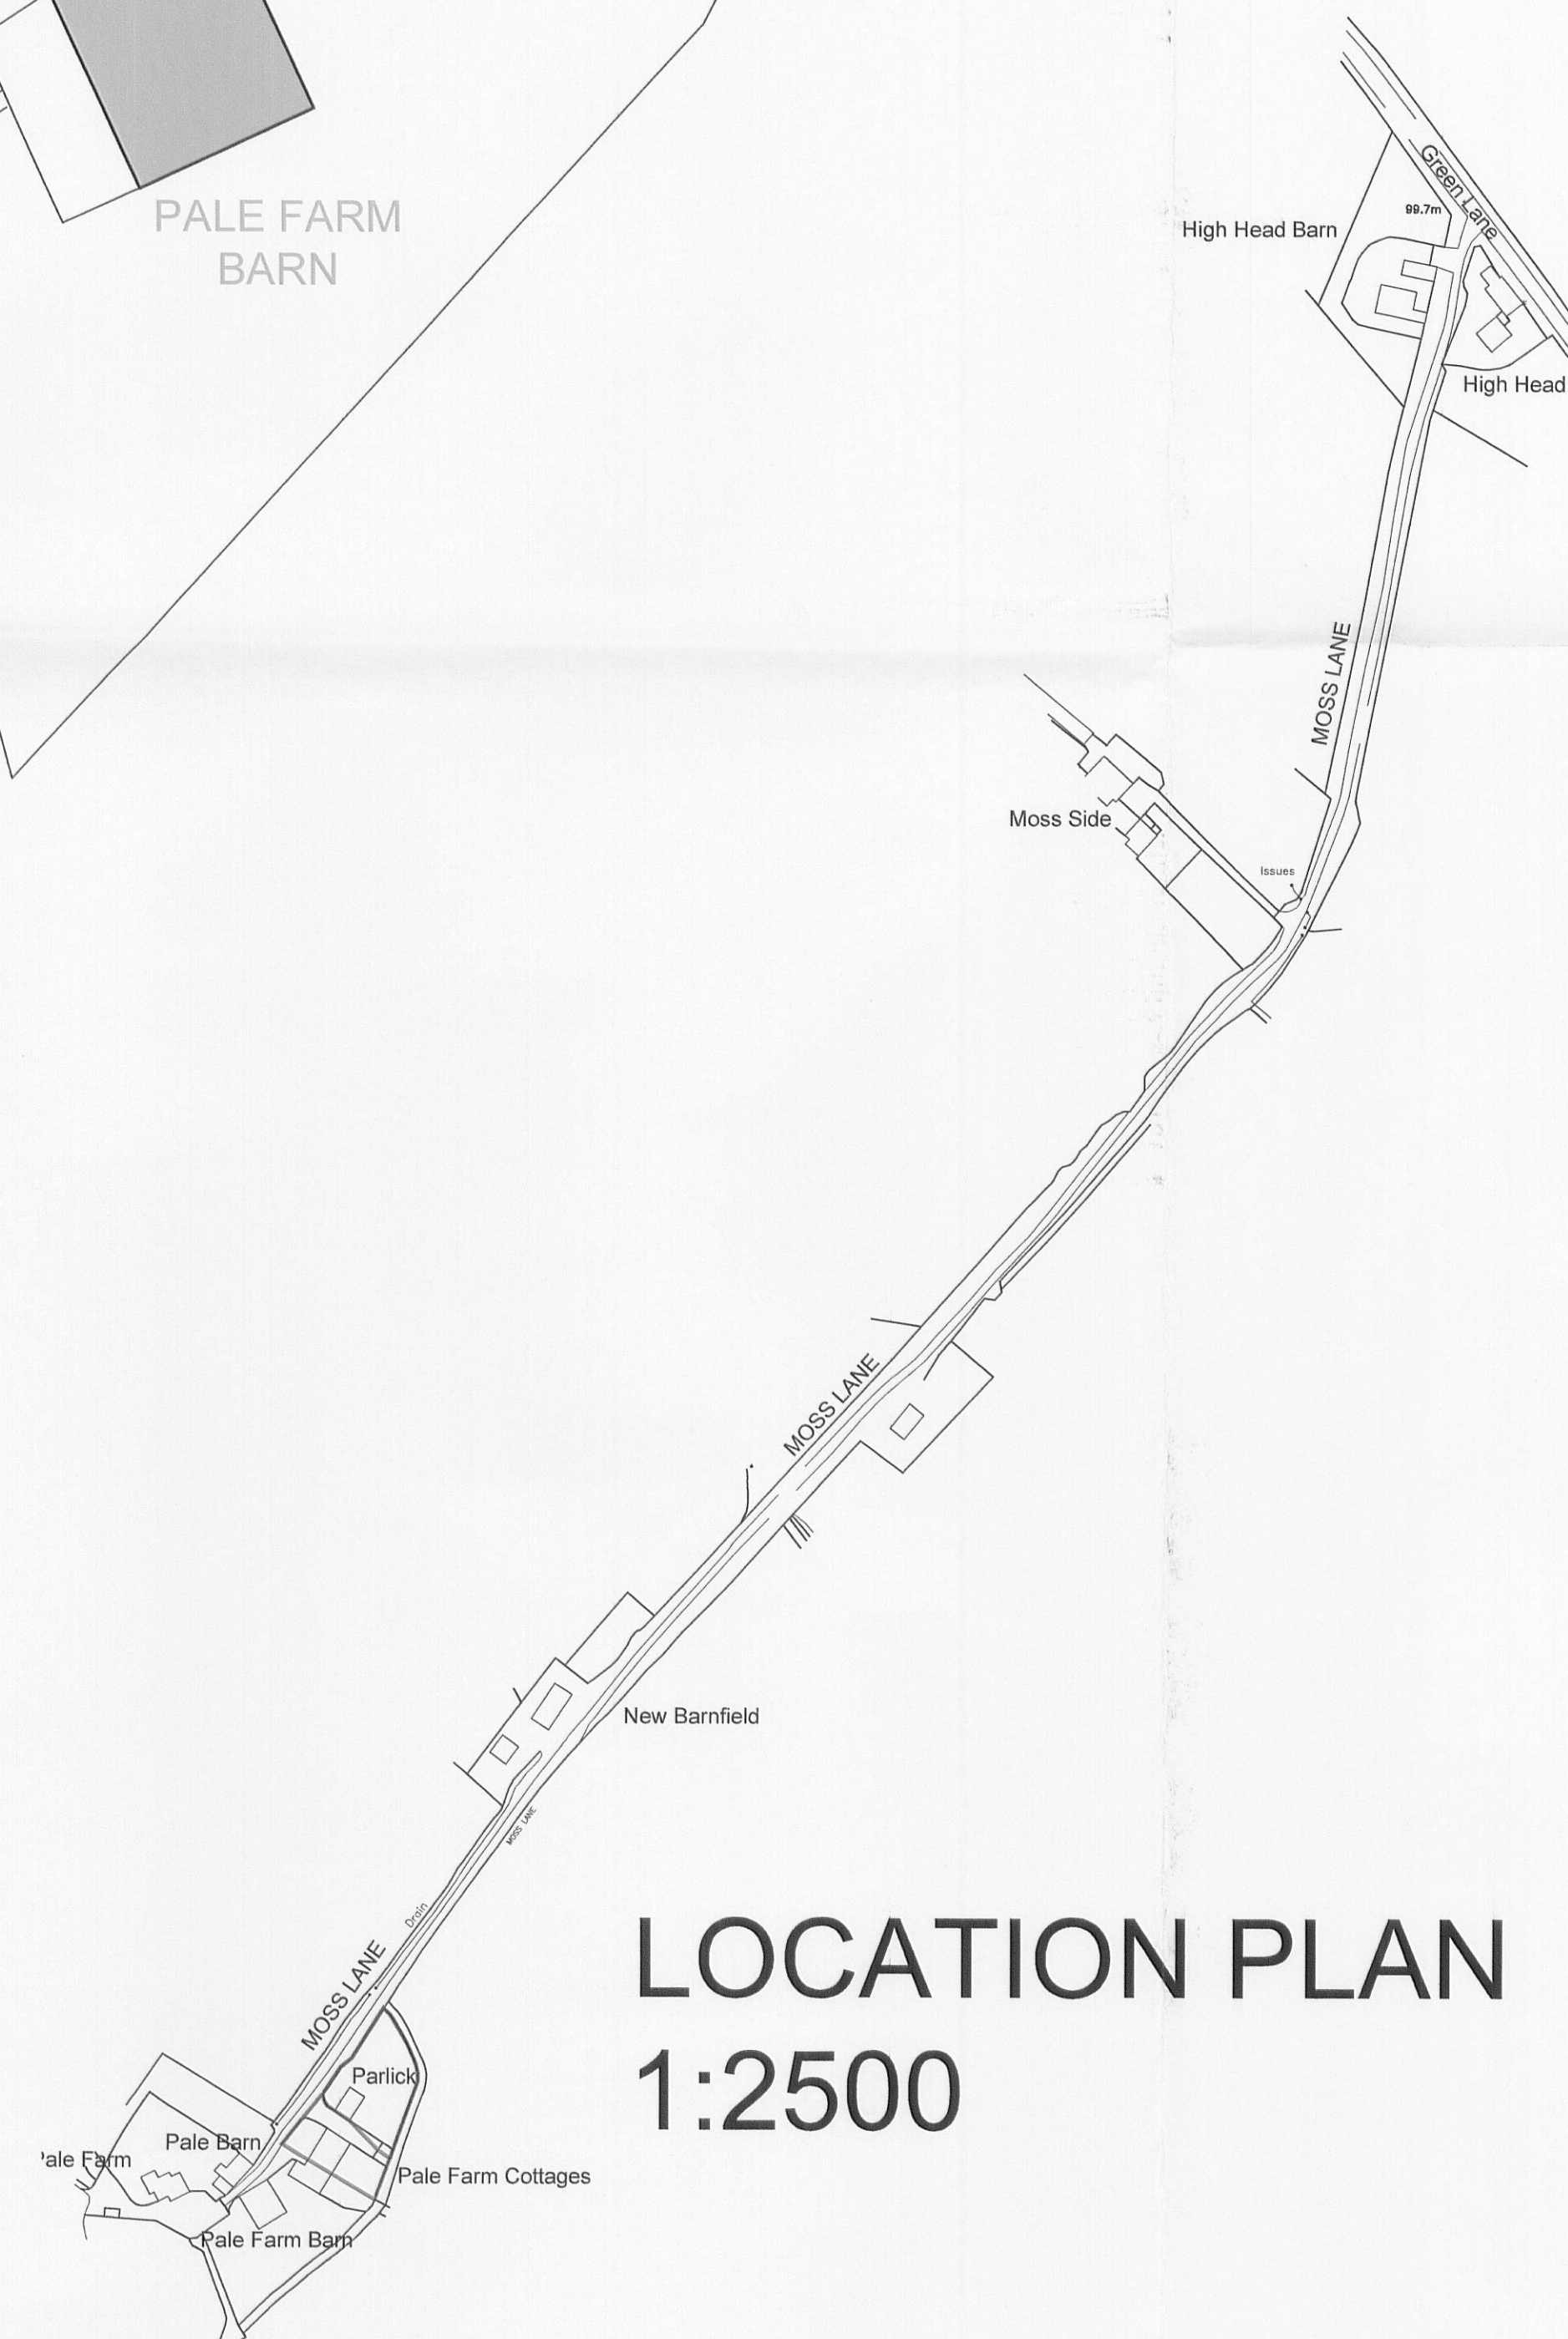

LOCATION PLAN 1:2500

Ordnance Survey (c) Crown Copyright 2011. All rights reserved. Licence number 100020449

Copyright of MRA

notes

320110546P

rev sig date

MICHAEL RAYNER

ASSOCIATES

A·R·C·H·I·T·E·C·T·S·

44-46 BERRY LANE LONGRIDGE
PRESTON LANCASHIRE PR3 3JJ
tel 01772 784406 fax 01772 782898

project

Conversion of 2no Holiday
Lets into 1no Dwelling
Pale Farm, Chipping

drawing

Proposed Plans +
Elevations

scale 1:100@A1 date 07/11 drawn kz

number 1342 11 rev