



320110896P

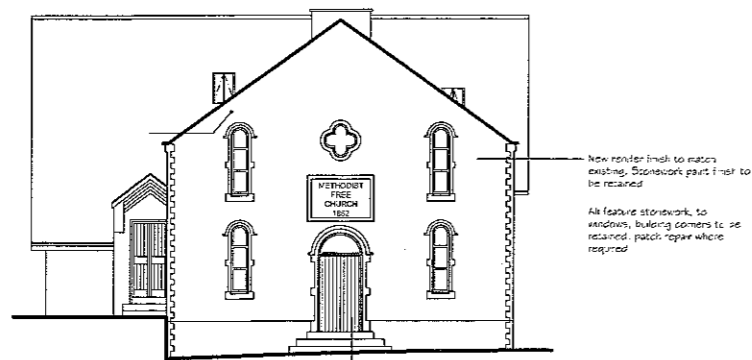

Proposed Front Elevation
Scale: 1/100 @ A1

New render finish to match existing. Stonework part finish to be retained.
All feature stonework, to windows, bulging corners to be retained, patch repair where required.


Ex timber doors retained painted and refurbished

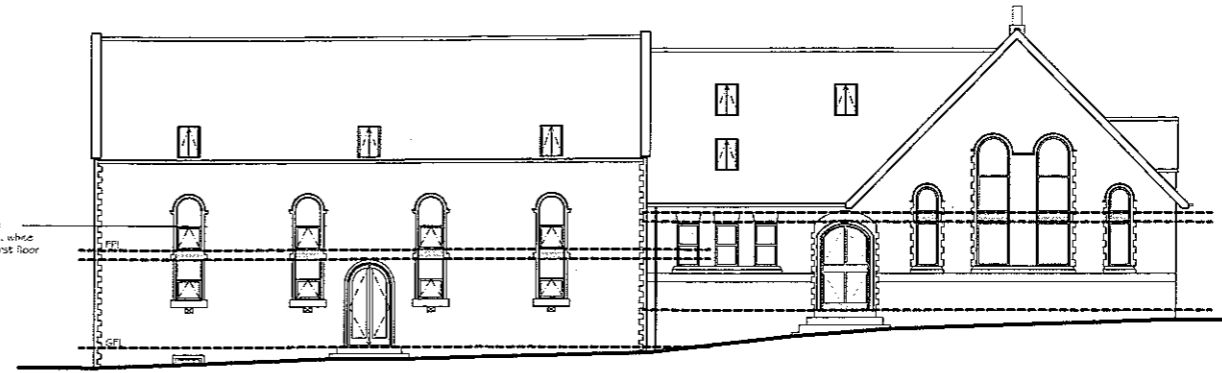

Proposed Side Elevation (To Grave Yard)
Scale: 1/100 @ A1

New windows are to be powdercoated aluminium, white and blanking panes to first floor zone.

AMENDED PLANS RECEIVED
DATE 30/4/12

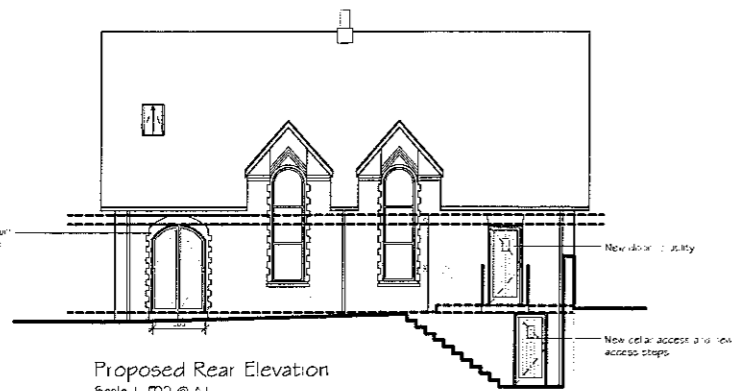


Proposed Rear Elevation
Scale: 1/100 @ A1

New powder coated aluminium French windows, colour to be advised

New door utility

New cellar access and low access steps

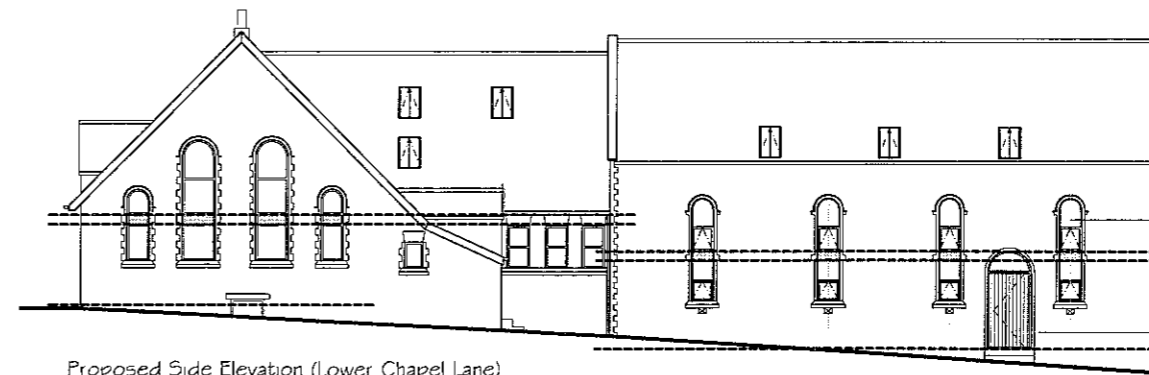

Proposed Side Elevation (Lower Chapel Lane)
Scale: 1/100 @ A1

New powdercoated aluminium windows to chapel line elevation, incorporating old panes to first floor zone and opening light at ground floor level

New arched doorway, metal panes and fan light

rev	description	date	by

DRAWING STATUS: STATUTORY APPROVAL

design room.


DESIGN ROOM LIMITED
The Studio
47 Clarence Street
Pordale
Warrington WA1 3SJ
t: 01925 824777

Architecture Interior Design Space Planning Project Management

project name: FORMER METHODIST CHAPEL
LOWER CHAPEL LANE
GINDLETON BB7 4RN
Clients: MR & MRS D HARTLEY
MR & MRS M SEED


drawing name: PROPOSED ELEVATIONS showing proposals for lot size overlaid
drawing no: 1134 - A03 rev: 1
scale: AS SHOWN drawn: gmn
date: JUNE 2011 job no: 1134

320110896P

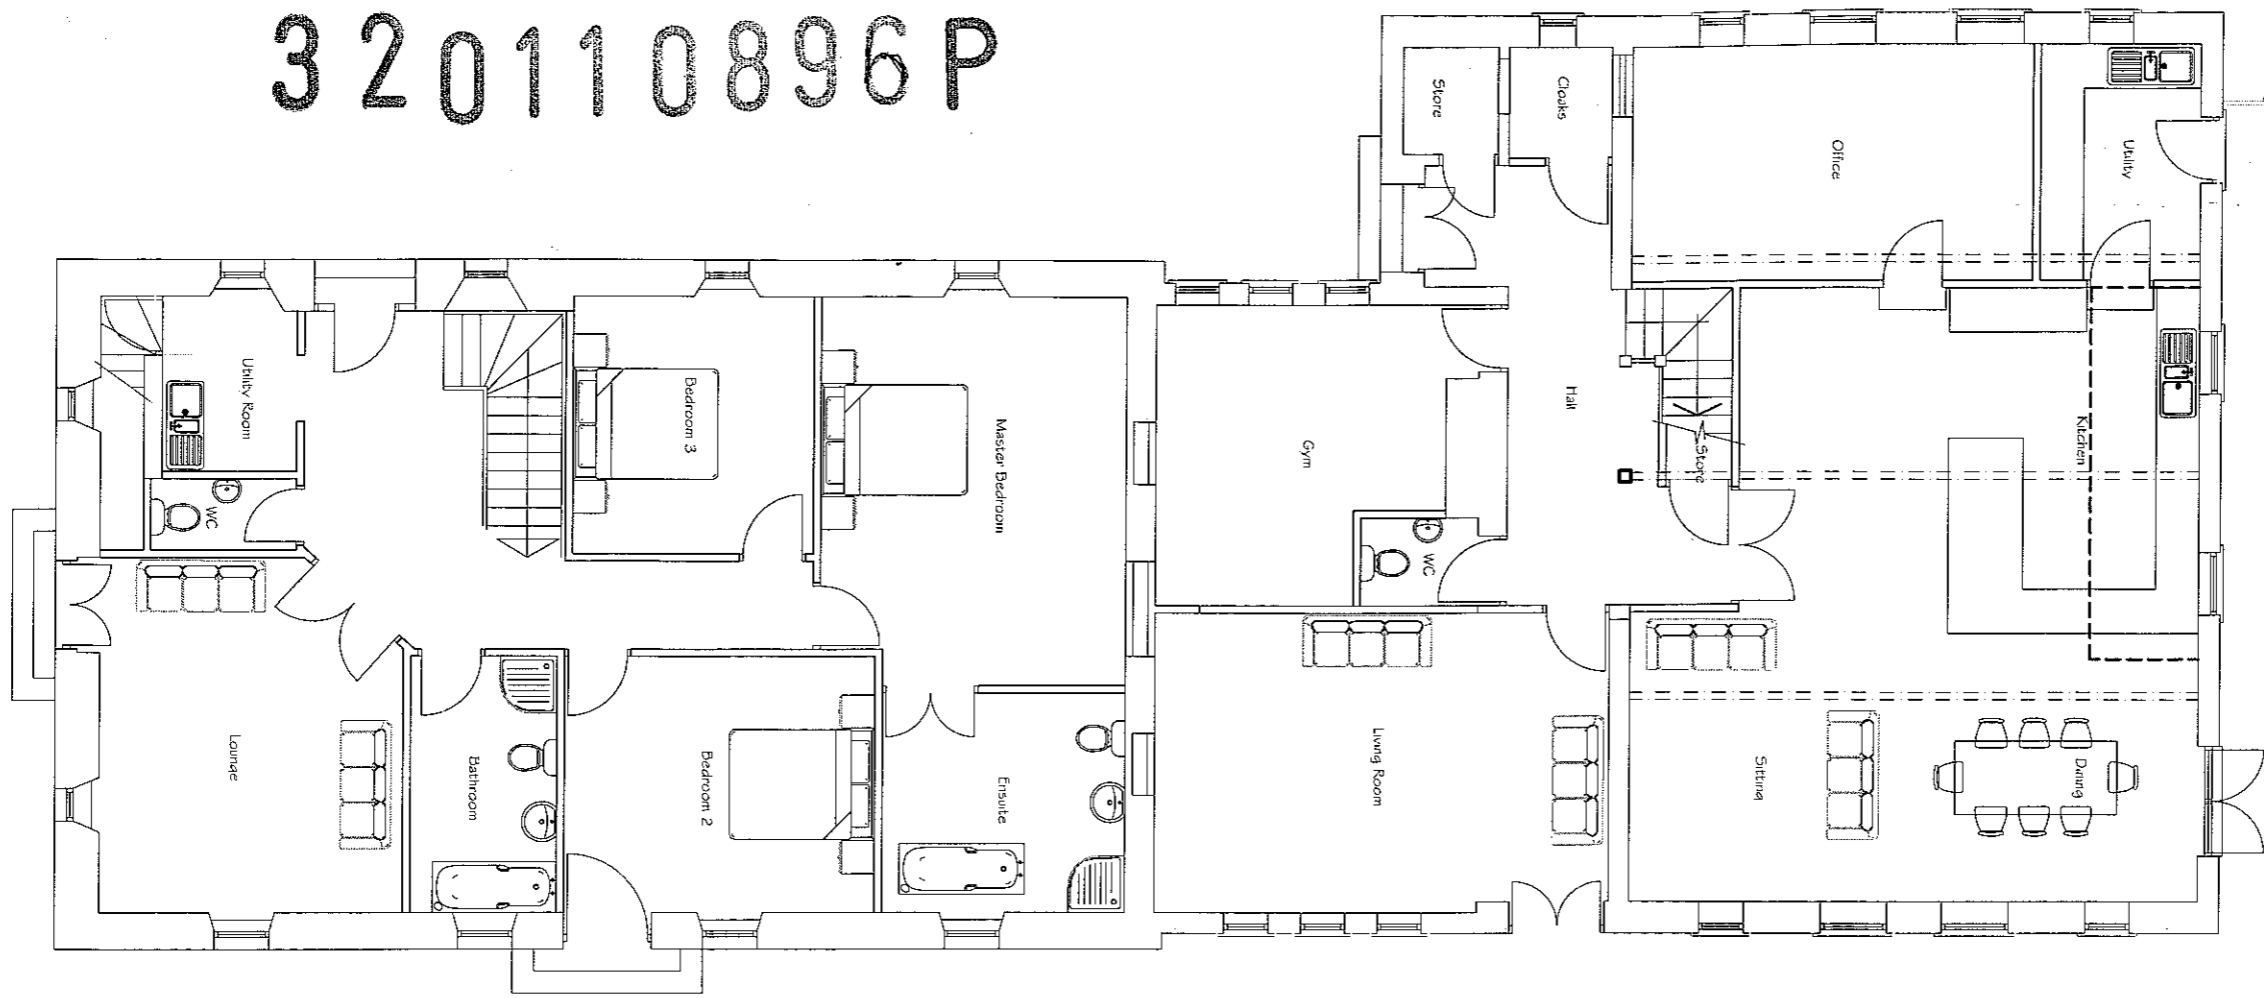

Proposed Ground Floor Plan
Scale 1:50 @ A1

AMENDED PLANS RECEIVED
DATE 30/4/12

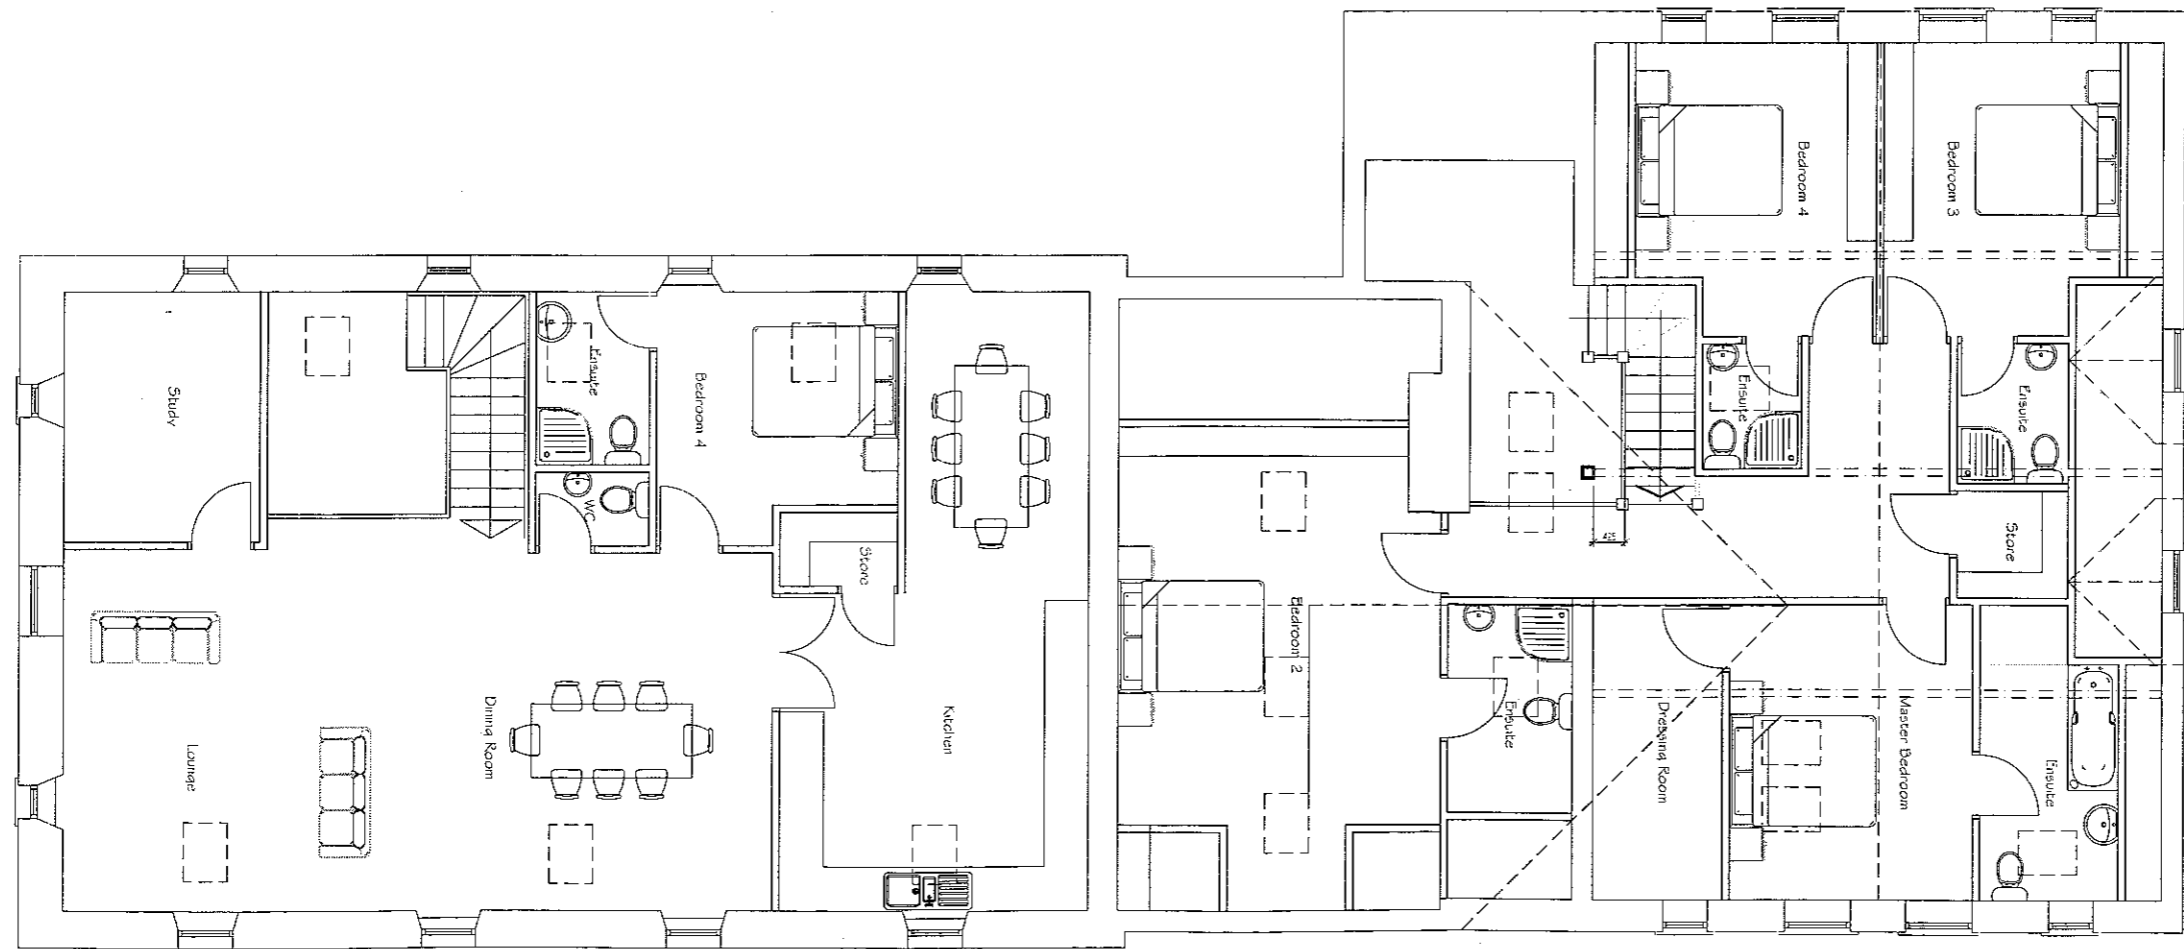

Proposed First Floor Plan
Scale 1:50 @ A1

rev	description	date	by

DRAWING STATUS: STATUTORY APPROVAL

design room.
Info@designroom.com
 www.designroom.com

DESIGN ROOM LIMITED
 The Studio
 47 Clarence Street
 Padgate
 Warrington WA1 3SJ

T: 01925 824 777
 Architecture Interior Design Space Planning Project Management

project name: FORMER METHODIST CHAPEL
 LOWER CHAPEL LANE
 GINDLETON B97 4RN


Clients: MR & MRS D HARTLEY
 MR & MRS M SEED

drawing name: PROPOSED FLOOR PLANS


drawing no: 1134 - A02 rev: C
 scale: AS SHOWN drawn: dm
 date: JUNE 2011 job no: 1134

320110896 P

AMENDED PLANS RECEIVED
 DATE 30/4/12

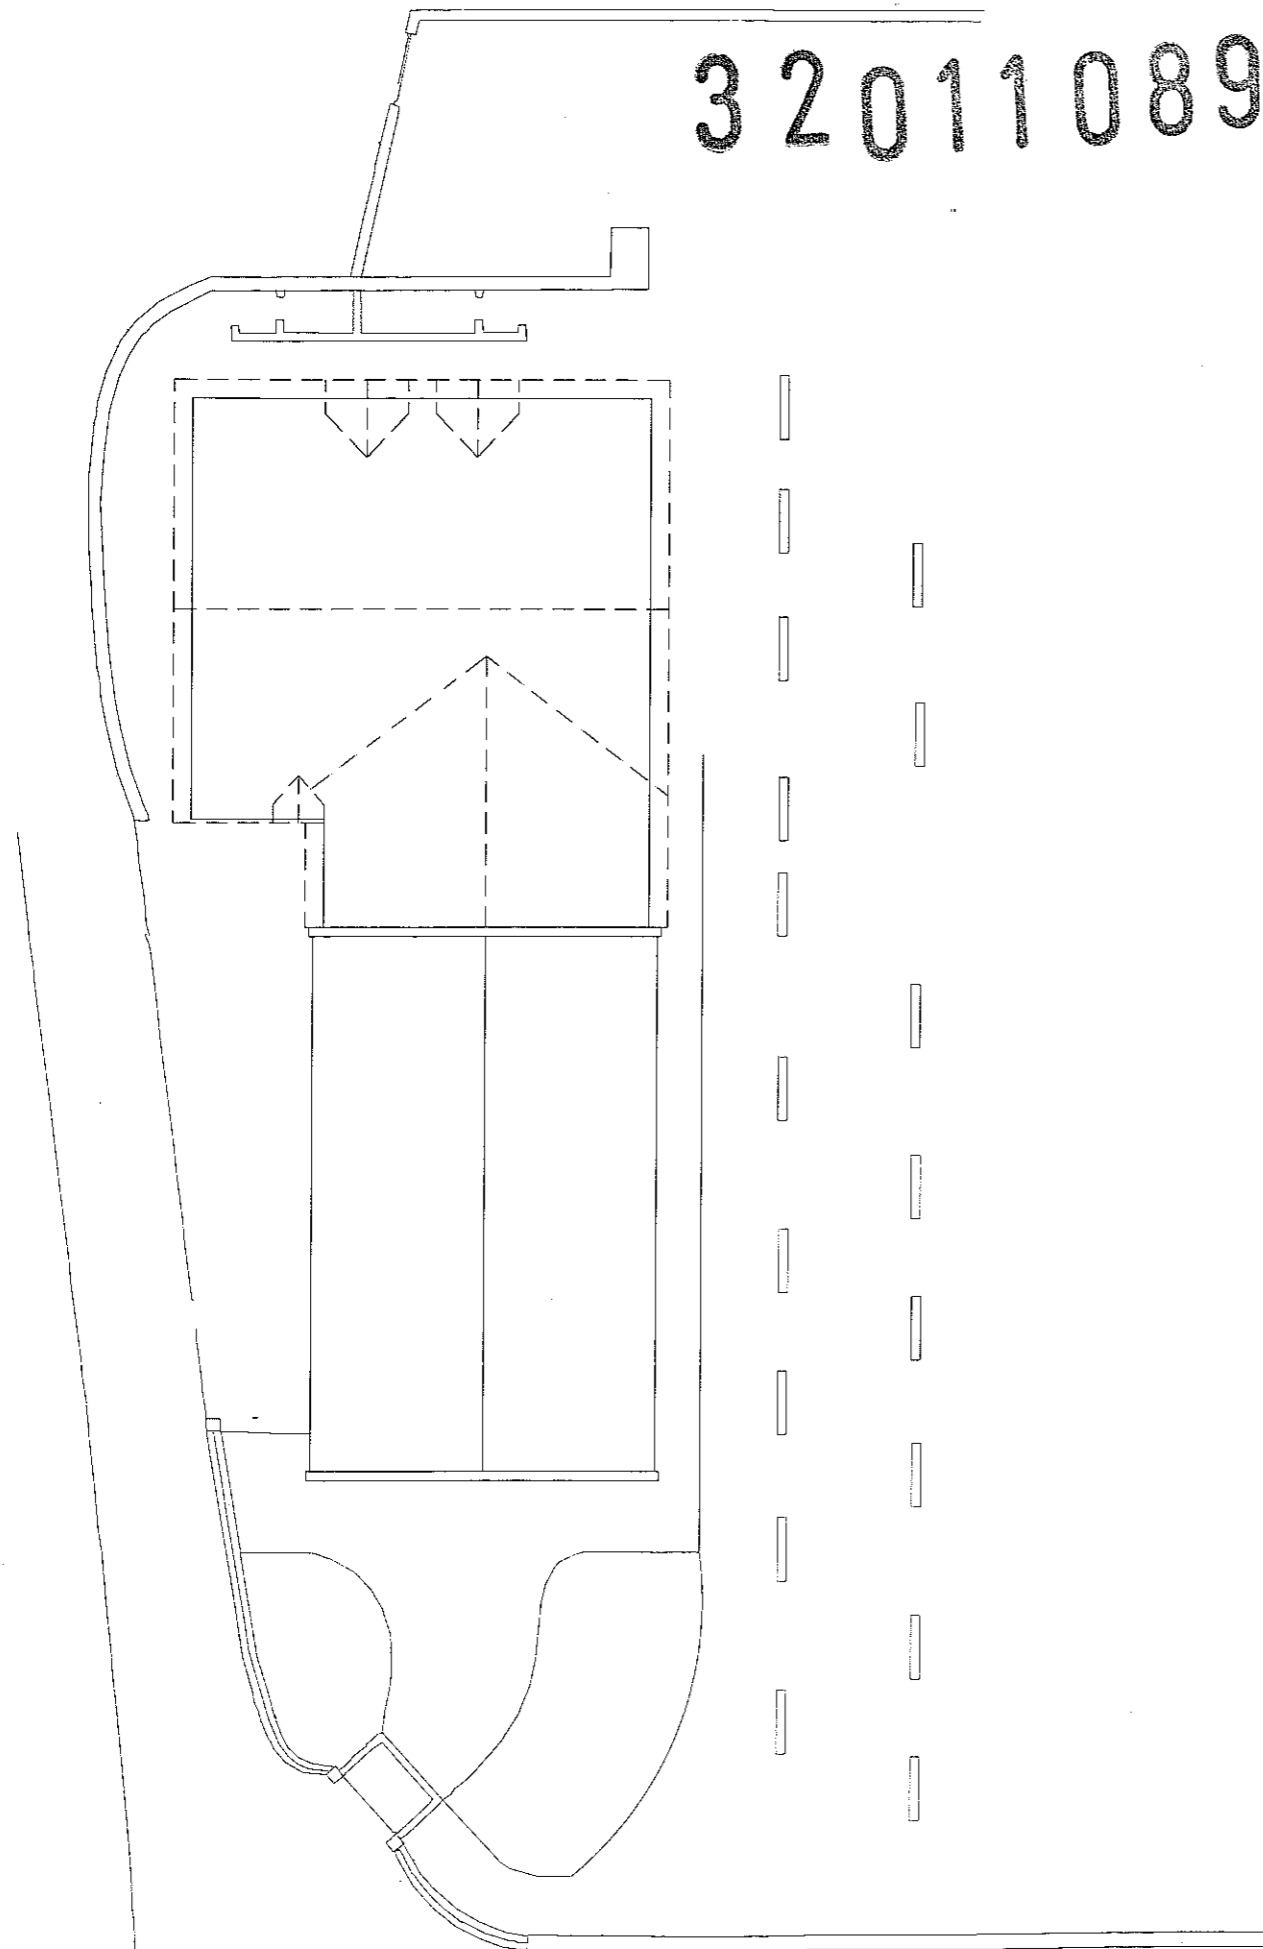

Existing Block Plan
 Scale 1:50 @ A1

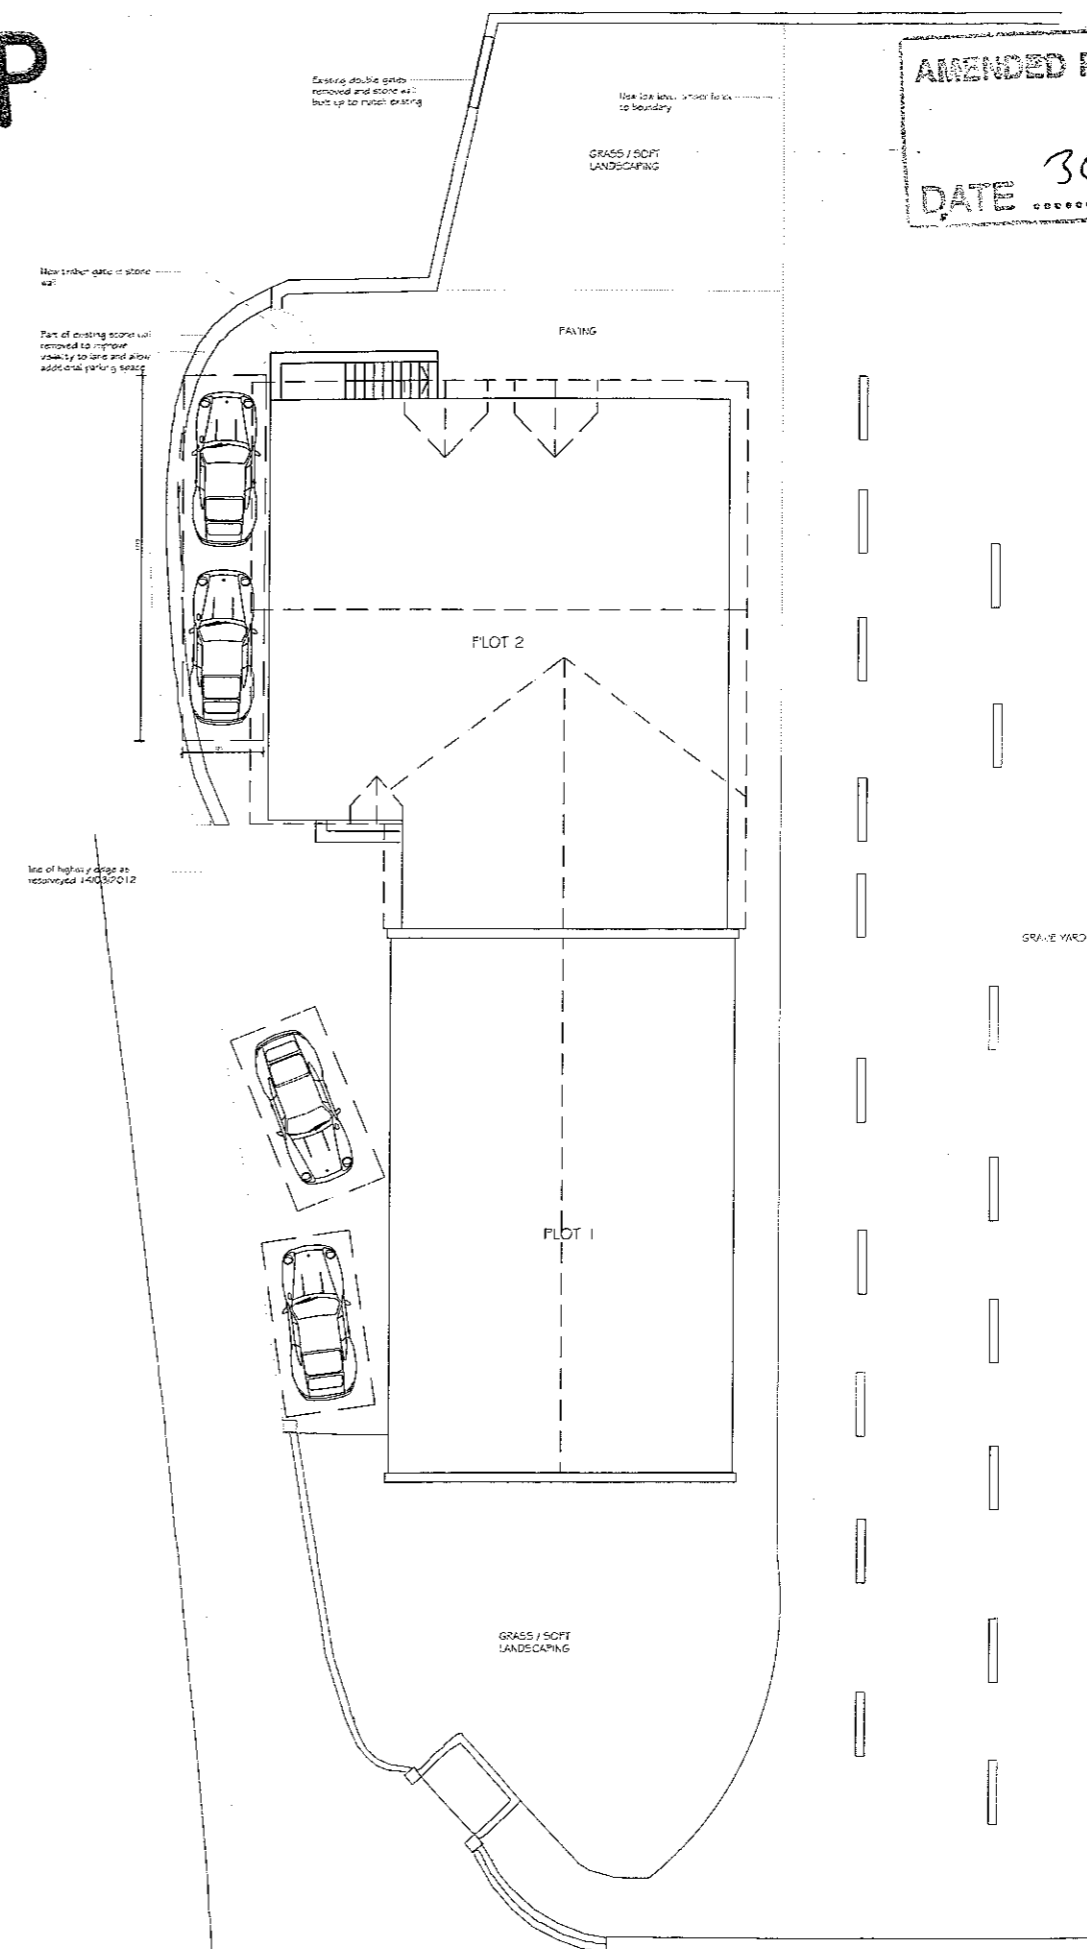


Proposed Block Plan
 Scale 1:100 @ A1

rev	Description	date	by

DRAWING STATUS: STATUTORY APPROVAL

design room.
 DESIGN ROOM LIMITED
 The Studio
 47 Clarence Street
 Podgate
 Warrington WA1 3JZ
 T: 01925 824777
 Architecture Interior Design Space Planning Project Management
 project name: FORMER METHODIST CHAPEL
 LOWER CHAPEL LANE
 GINDLETON B37 4RN
 Clients: MR & MRS D HARTLEY
 MR & MRS M SEED
 drawing name: EXISTING & PROPOSED BLOCK PLANS
 drawing no: 1134 - A05 rev: 8
 scale: AS SHOWN drawn: dm
 date: JUNE 2011 job no: 1134

320110896P

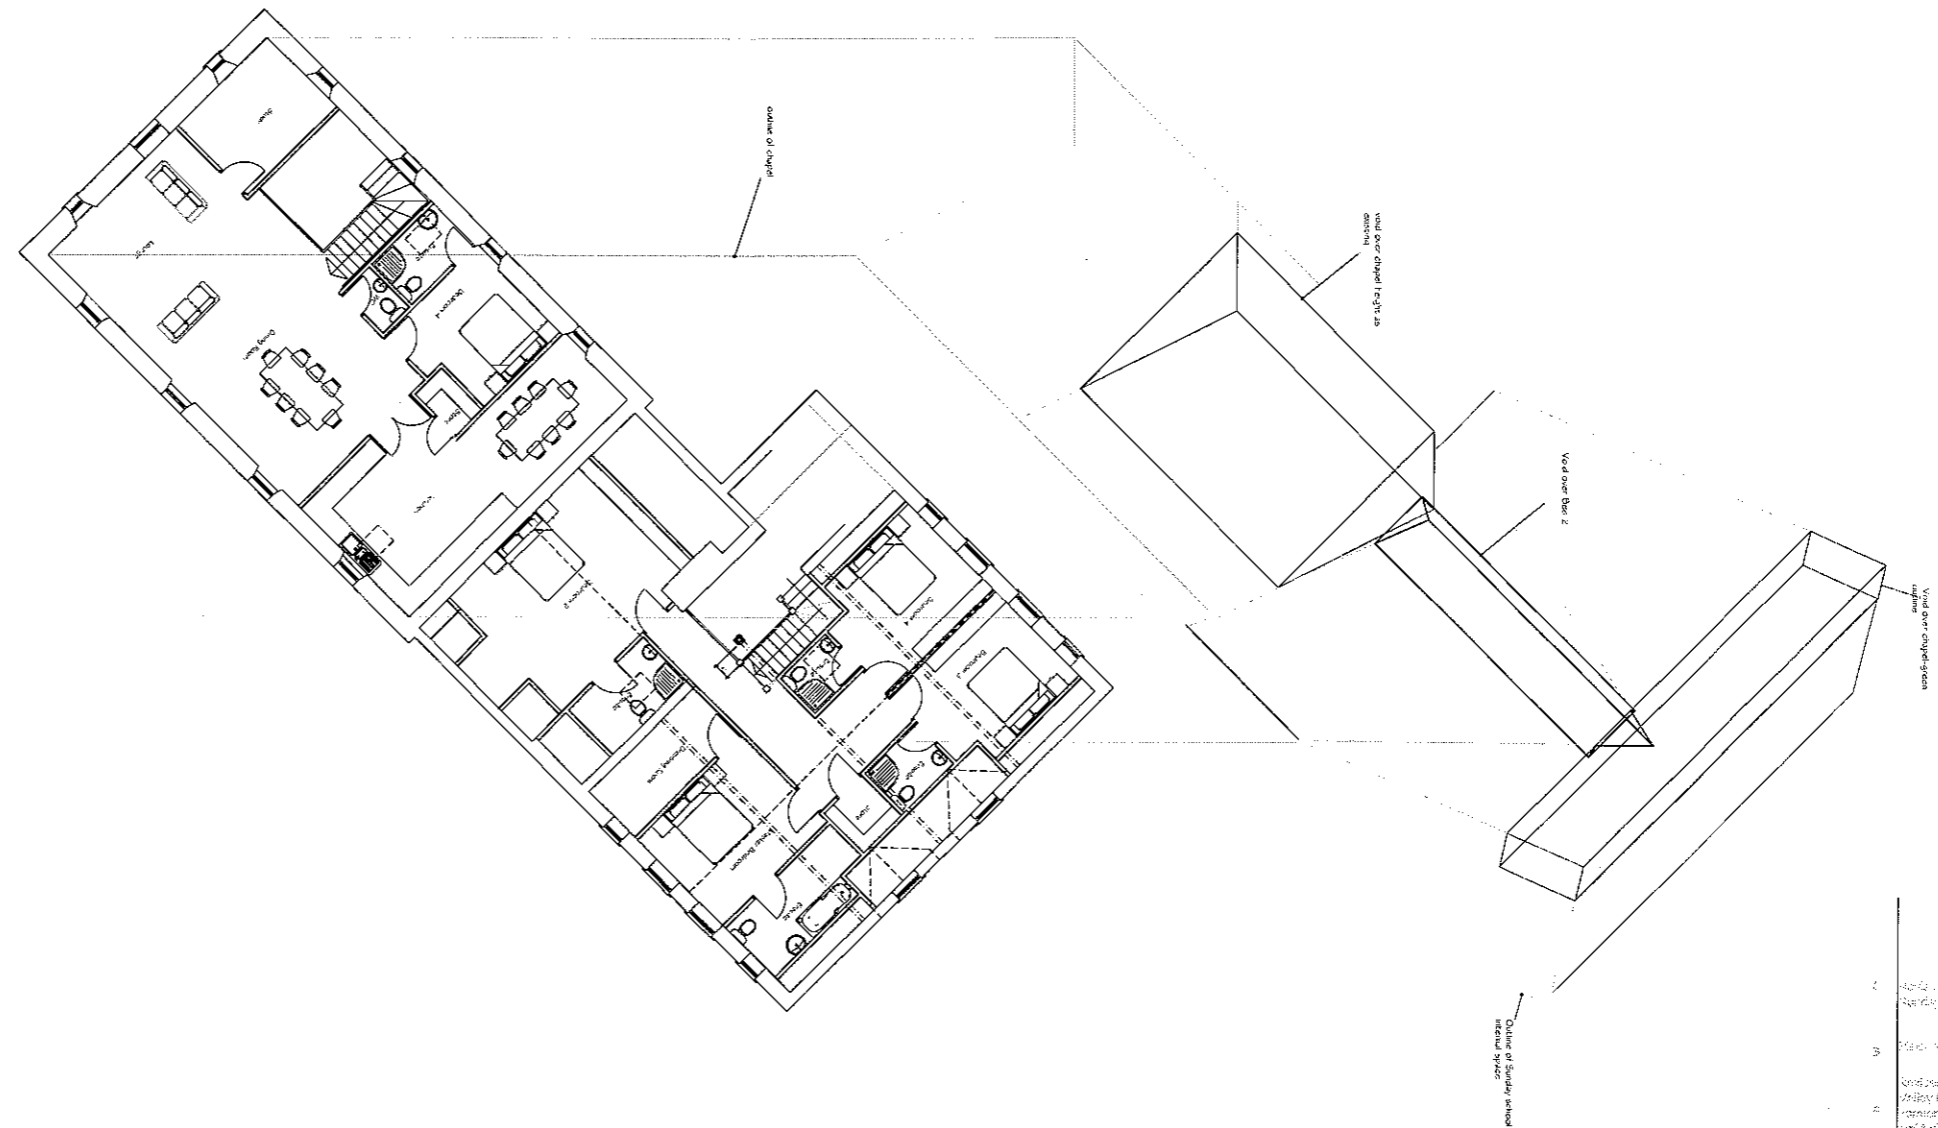

rev	description	date	by
1	Issue for planning application	22.03.12	JUS
2	Issue for planning application	22.03.12	JUS
3	Issue for planning application	22.03.12	JUS
4	Issue for planning application	22.03.12	JUS

DRAWING STATUS: STATUTORY APPROVAL

design room.

DESIGN ROOM LIMITED
 The Studio
 47 Clarence Street
 Portgate
 Warrington WA1 3SJ

T: 01925 824777

Architecture Interior Design Space Planning Project Management

project name: FORMER METHODIST CHAPEL
 LOWER CHAPEL LANE
 GINDLETON BS7 4RN

Clients: MR & MRS D HARTLEY
 MR & MRS M SEED

drawing name: BAT VIDS IN ROOFS - AXONOMETRIC

drawing no: 1134 - A010 rev: c

scale: PLAN SCALE AND VERTICAL 1/100 drawn: JUS

date: APRIL 2012 job no: 1134

