

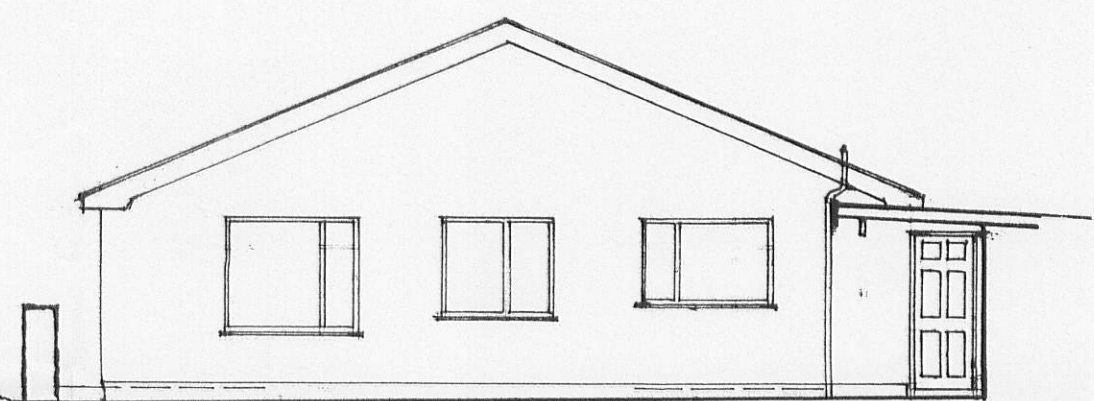



west elevation rustic facings. 4c = 360mm.

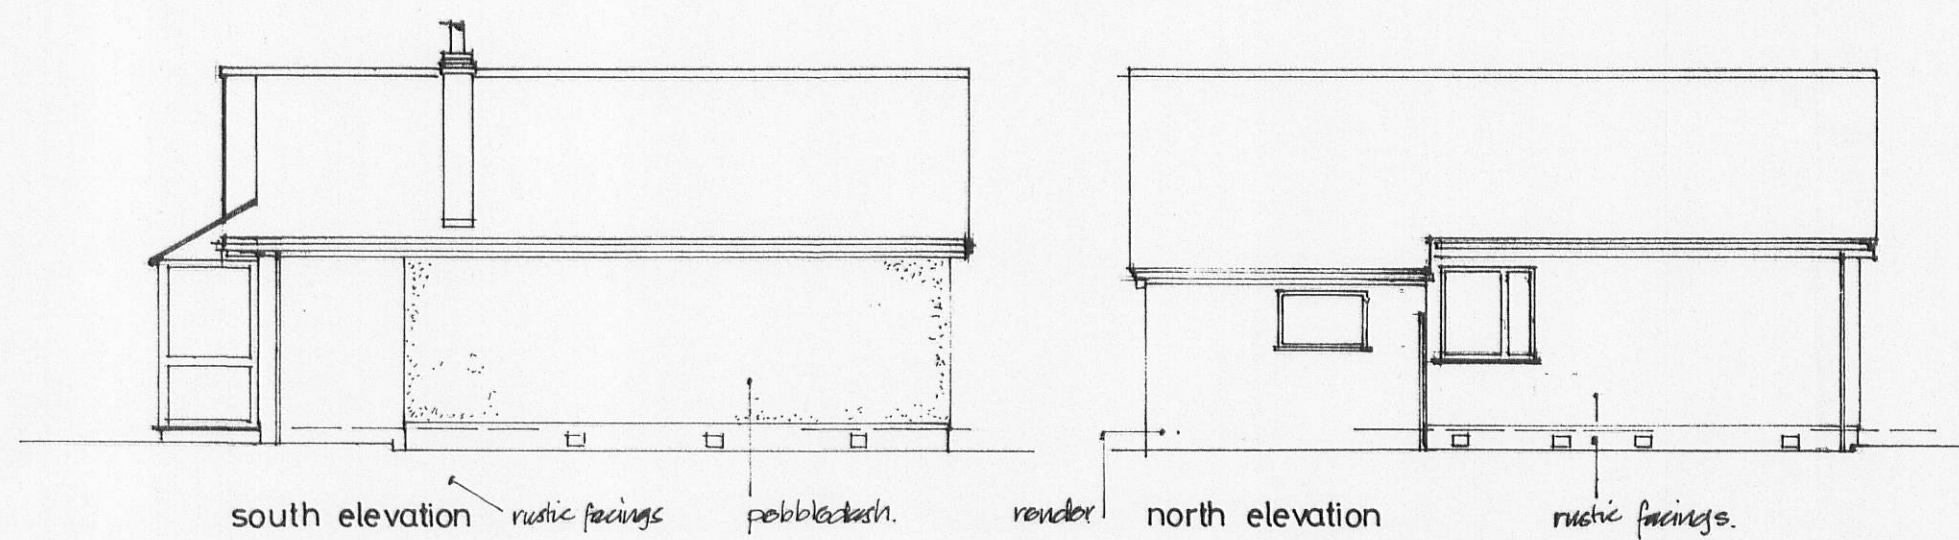

east elevation

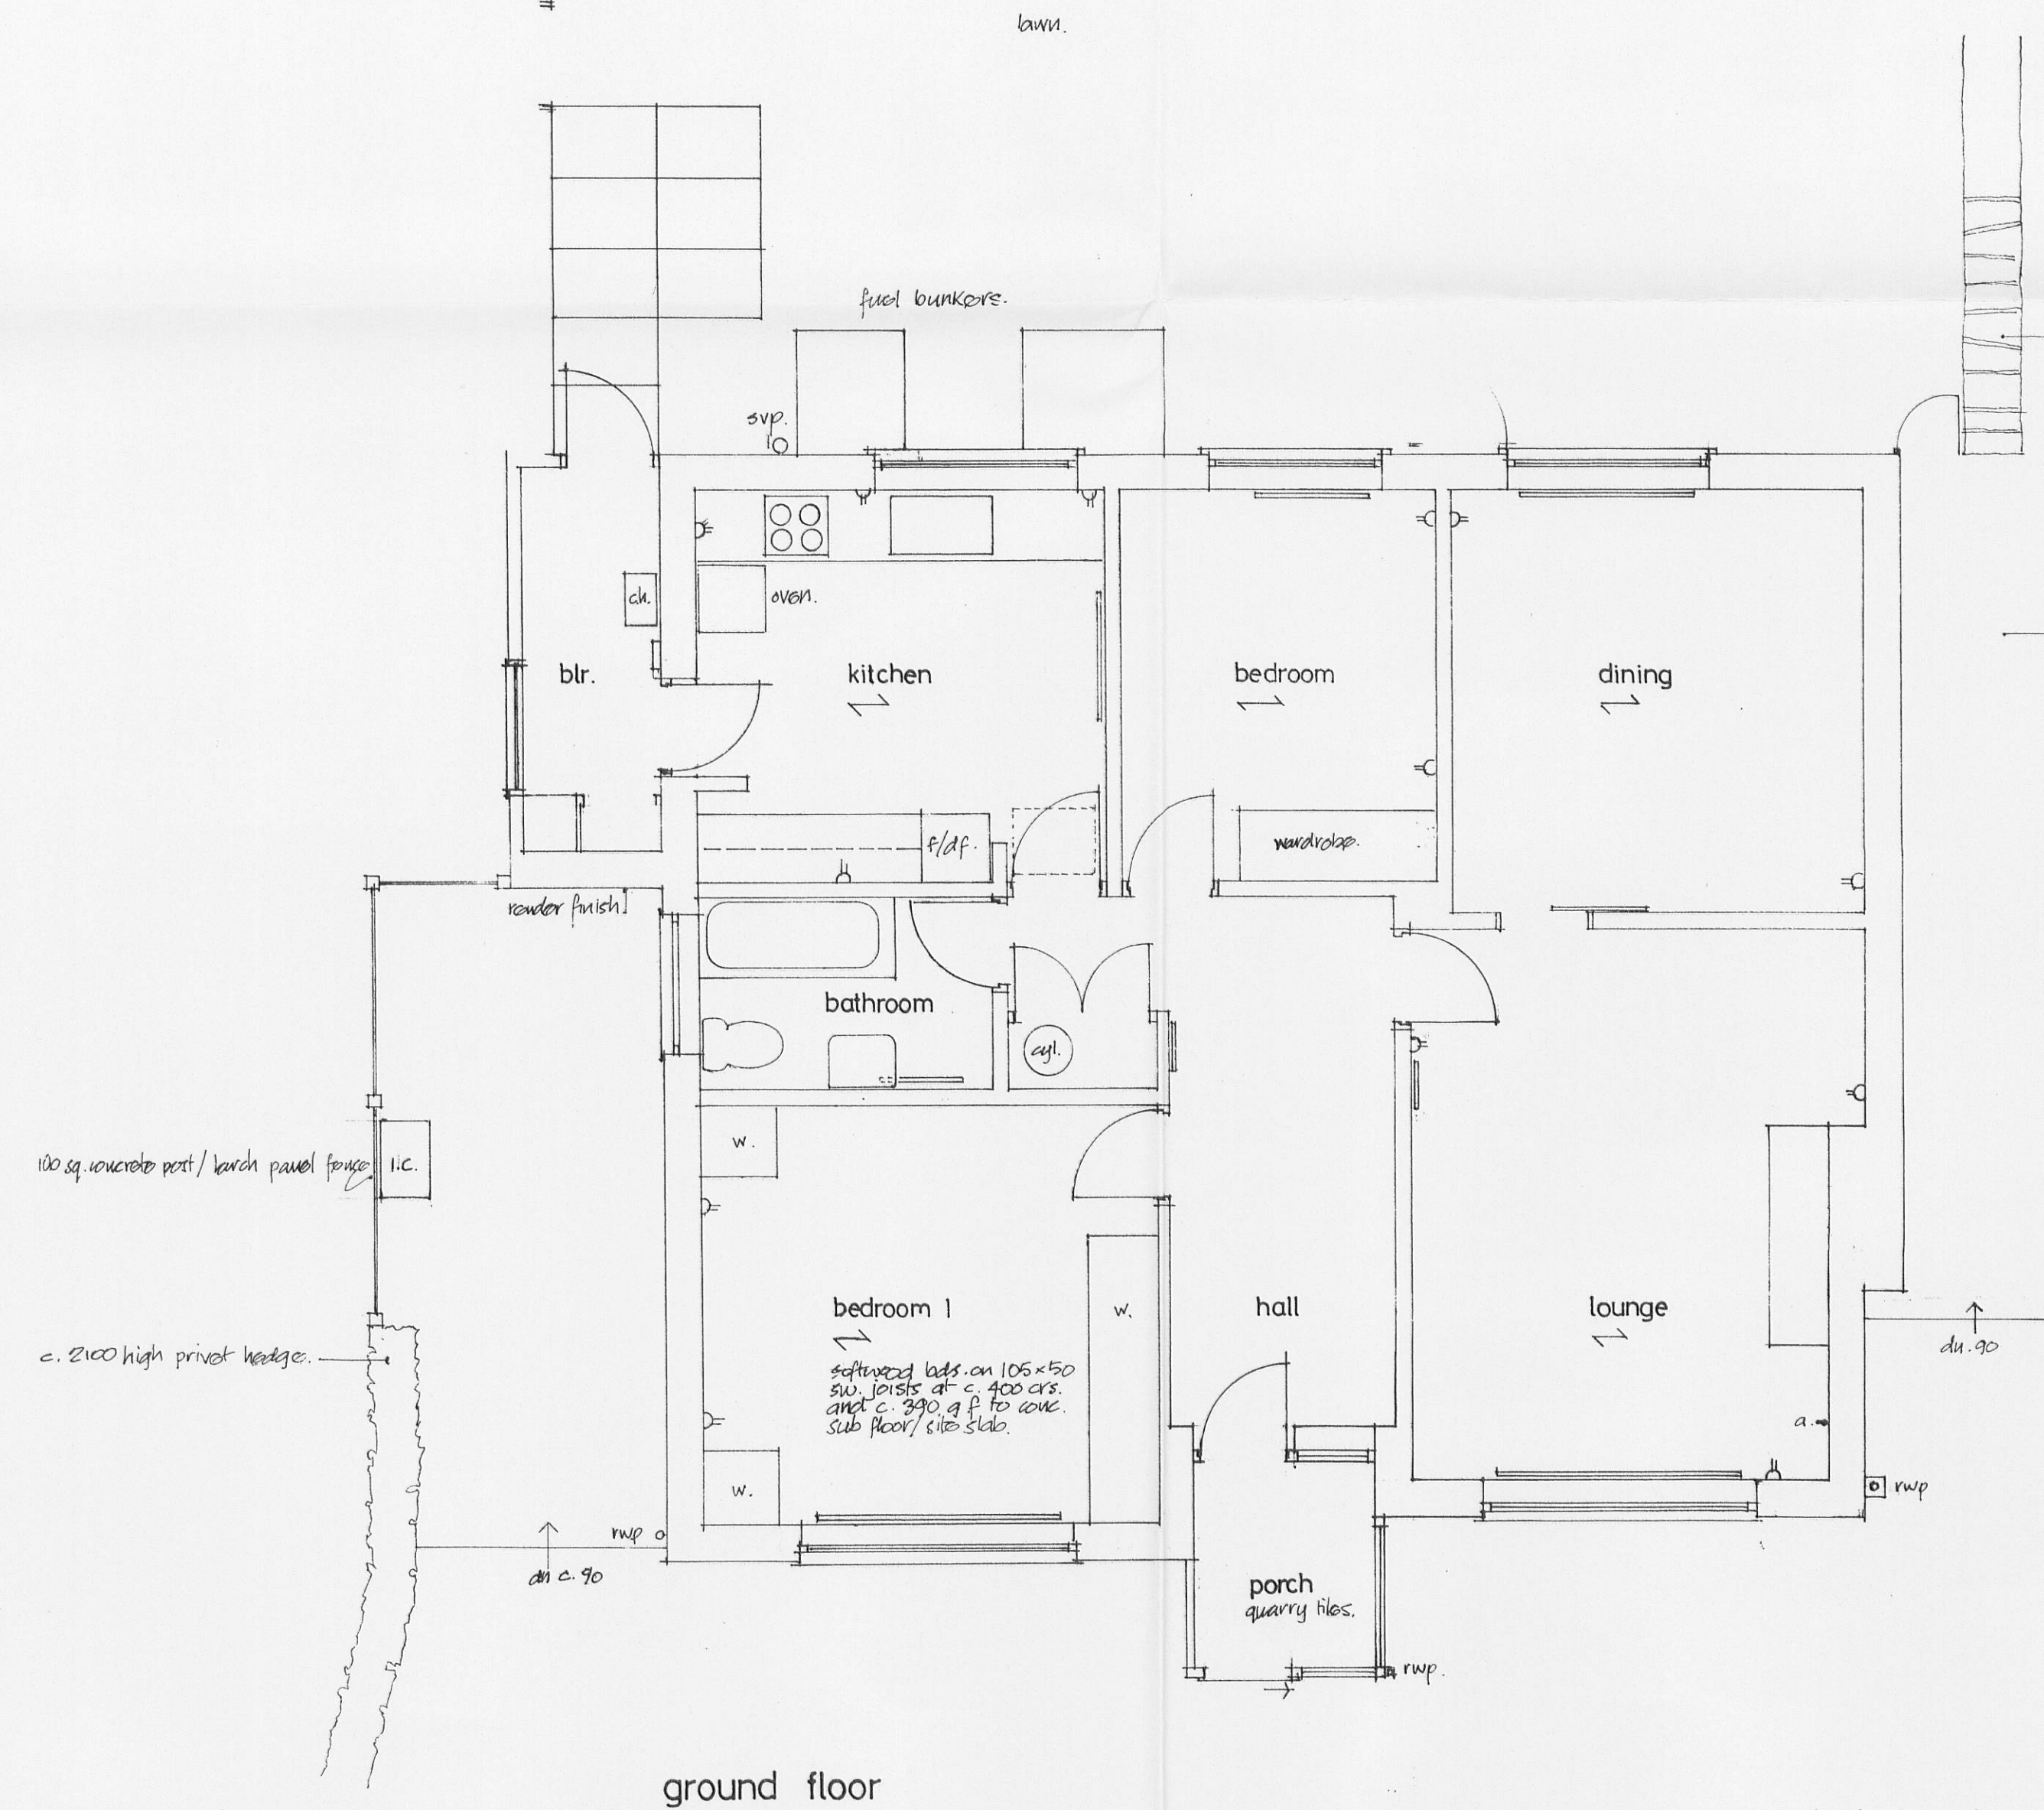

ground floor

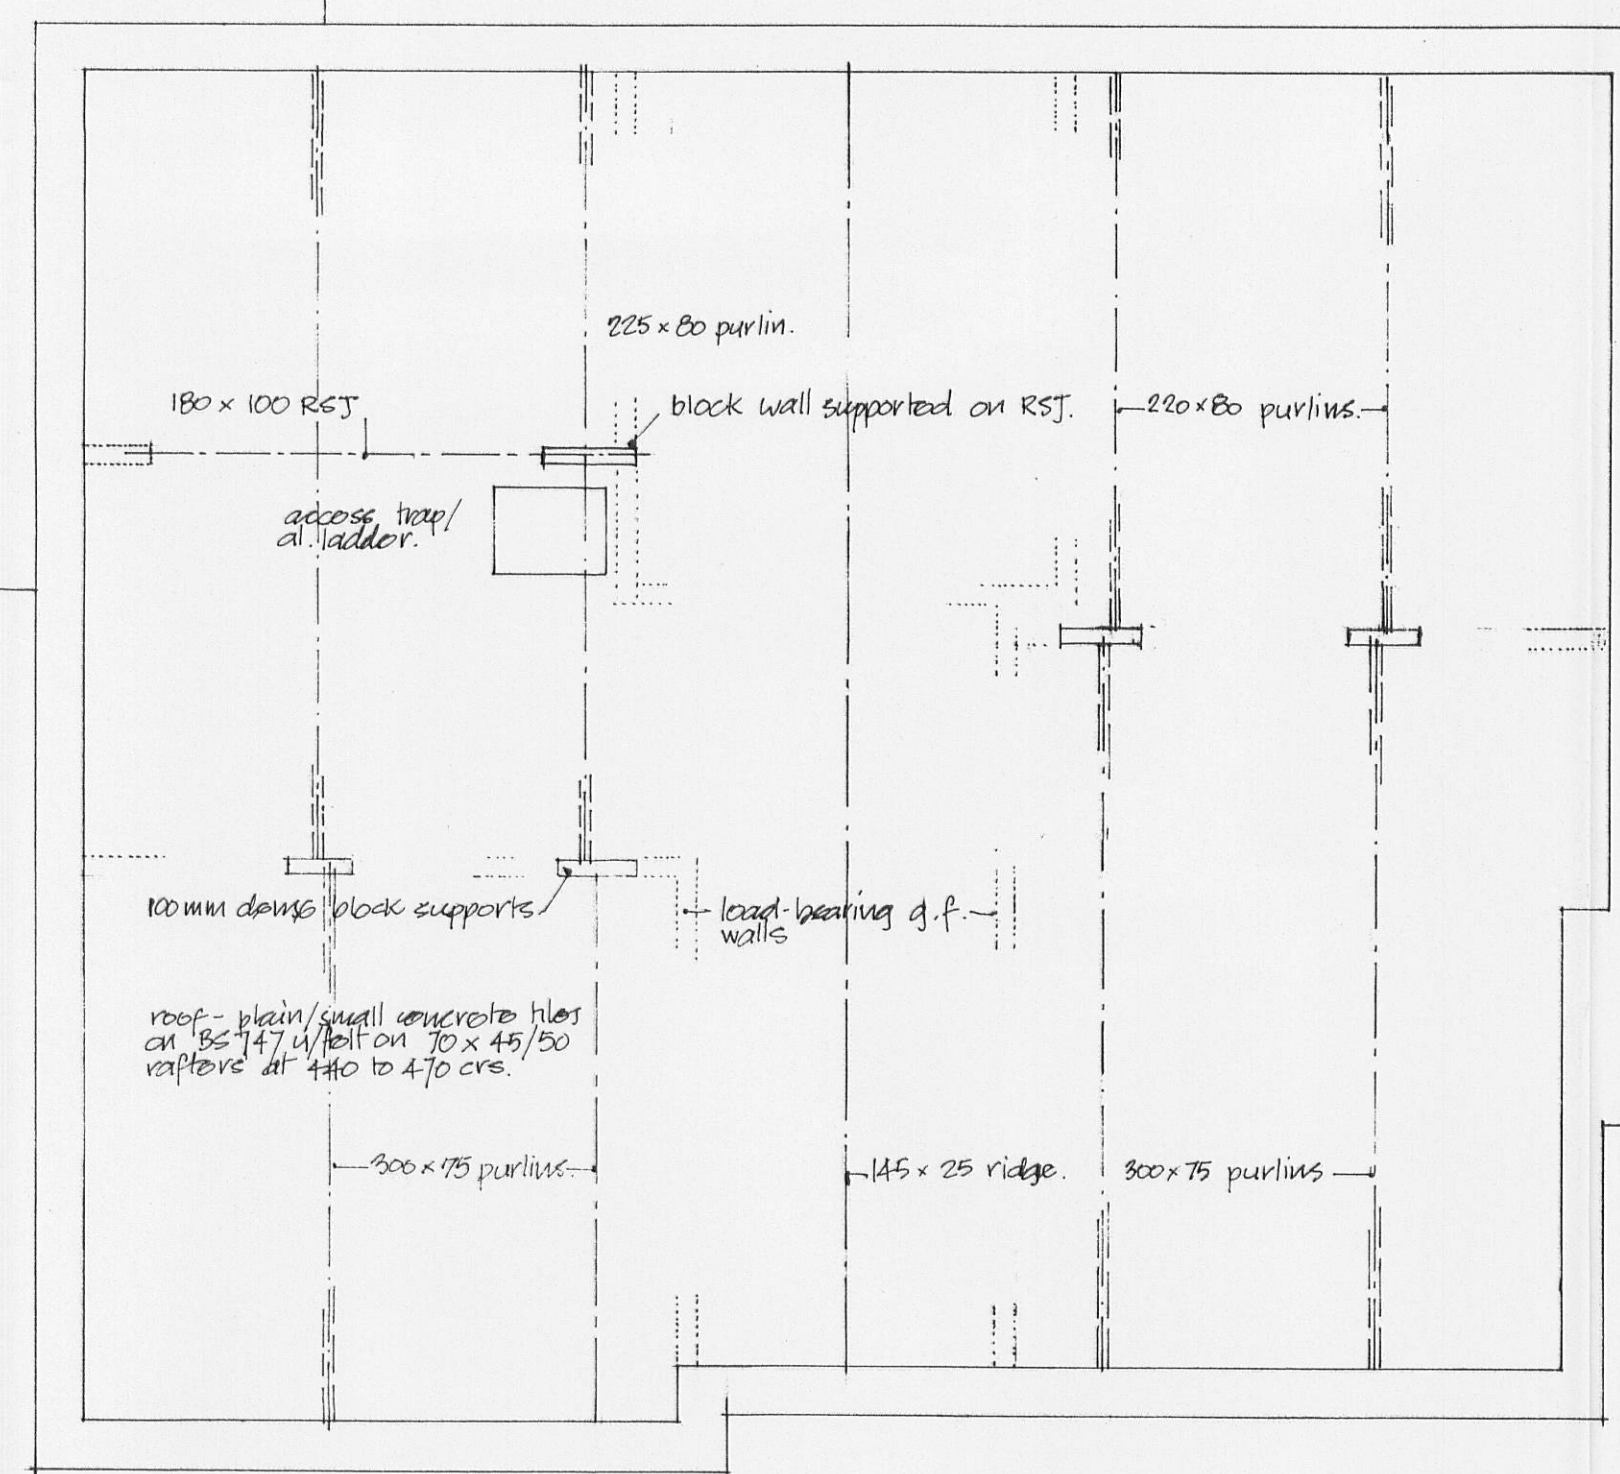

roofspace

320110917P

Project
GARDEN ROOM · PORCH EXTENSIONS
NEW ROOF / F.F.LR. BEDROOM &
ENSUITE · INTERNAL ALTERATIONS
16 CHURCH CLOSE, WADDINGTON BB7 3HX

Client
MR. P. D. HARGREAVES

Drawing: EXISTING SURVEY

Drawing no: 2011 / 4 / 1 Revision:

Date: OCTOBER '11 Scale: 1:50 1:100

David W. Newton Dip. Arch. Manc. A.R.I.B.A.
Chartered Architect,
West End Lodge, Edisford Road,
Waddington, Clitheroe BB7 3HU tel 01200 444009