



320110977 P

Project:
PROPOSED CONVERSION TO TWO DWELLINGS
FORMER WEAVERS ARMS
MARKET PLACE, LONGRIDGE


Drawing Title:
EXISTING & PROPOSED
SITE PLANS

Drawn: MS	Checked:	Scale: 1:200	Date: DEC 11
Job No: 11-025		Drawing No: 1102	Rev.

AL	5
----	---

PLANNING

EXISTING & PROPOSED SITE PLAN

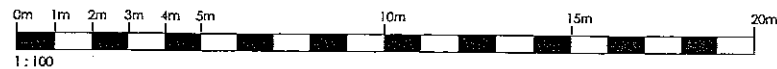

general notes:
do not scale the drawing.
all dimensions to be checked on site prior to commencement of work and any
discrepancy shall be immediately reported and resolved prior to work commencing.
this drawing is to be read in conjunction with all relevant drawings and
specifications relating to the job whether or not indicated on the drawing.


320110977P

EXISTING SIDE ELEVATION


EXISTING FRONT ELEVATION

EXISTING REAR ELEVATION


EXISTING SIDE ELEVATION

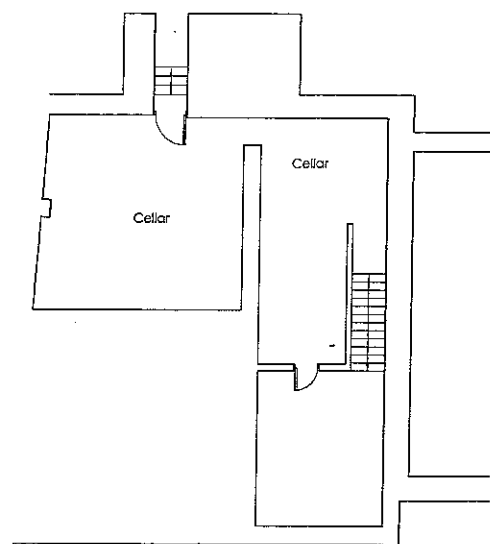


EXISTING CELLAR

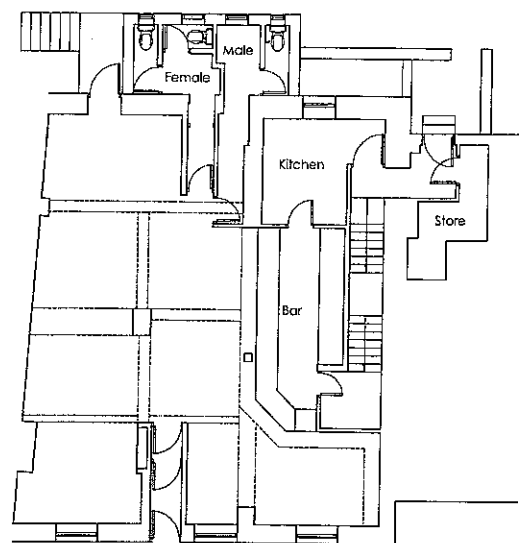

EXISTING GROUND FLOOR

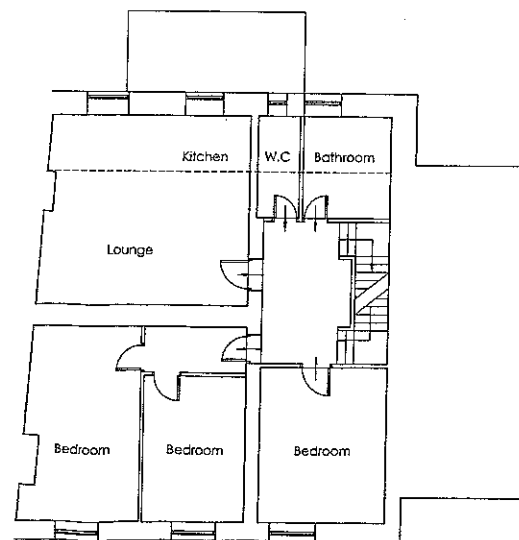

EXISTING FIRST FLOOR

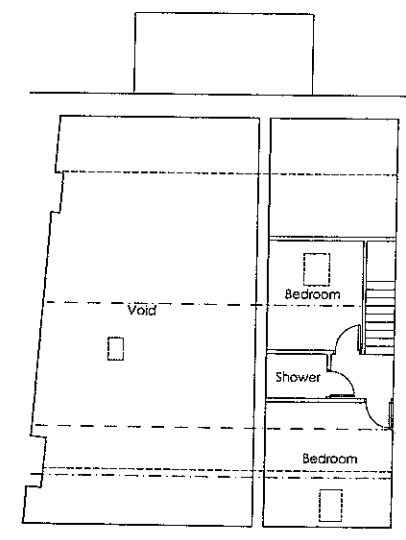

EXISTING SECOND FLOOR

EXISTING PLANS & ELEVATIONS

Rev	Date	By	Description
Client: QUADRANT DEVELOPMENT HOLDINGS			
Project: PROPOSED CONVERSION TO TWO DWELLINGS FORMER WEAVERS ARMS, LONGRIDGE			
Drawing title: EXISTING FLOOR PLANS AND ELEVATIONS			
Drawn: JAS	Checked: JAS	Scale: 1:100	Date: OCT 11
Rev: 11-025	Drawing No: 1000	Per:	


A1

PLANNING



general notes:
do not scale the drawing.
all dimensions to be checked on site prior to commencement of work and any discrepancy shall be immediately reported and resolved prior to work commencing.
this drawing is to be read in conjunction with all relevant drawings and specifications relating to the job whether or not indicated on the drawing.


----- DENOTES AREAS TO BE DEMOLISHED

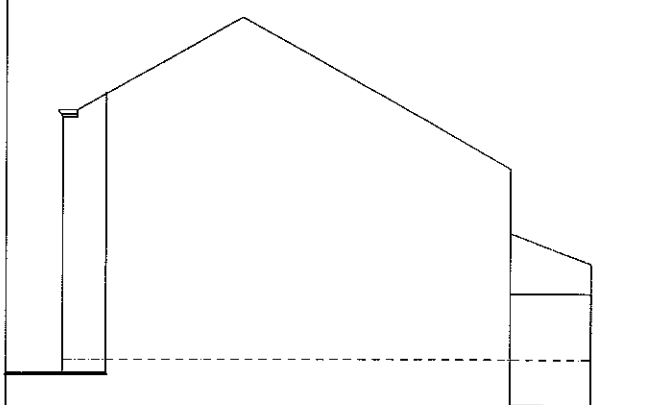


PROPOSED SIDE ELEVATION



PROPOSED FRONT ELEVATION

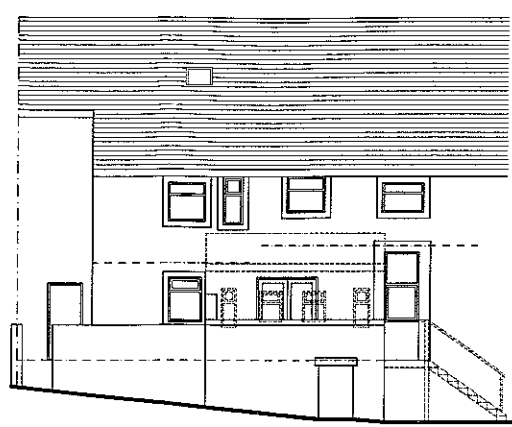


PROPOSED REAR ELEVATION

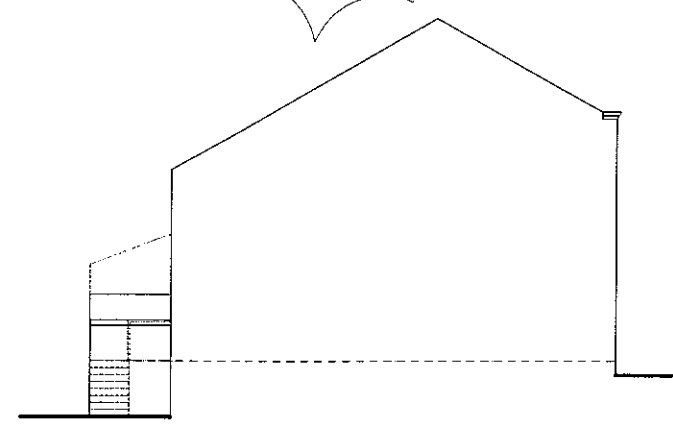


PROPOSED SIDE ELEVATION


320110977P

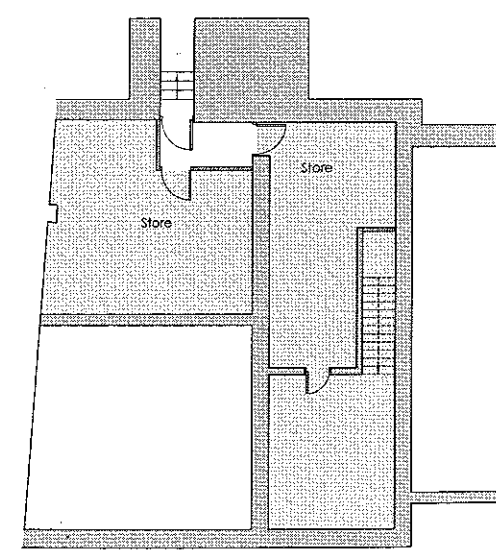


PROPOSED CELLAR

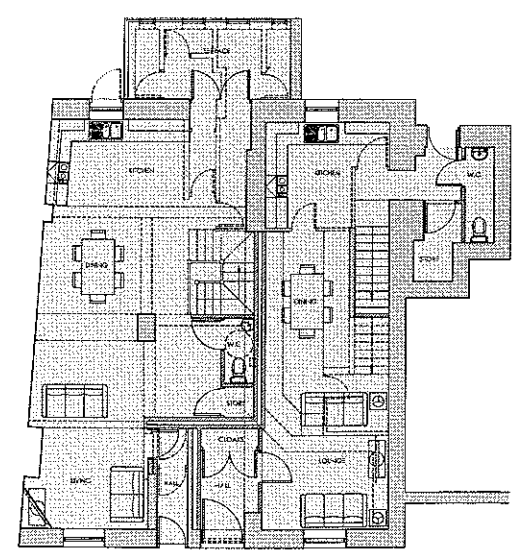

PROPOSED GROUND FLOOR

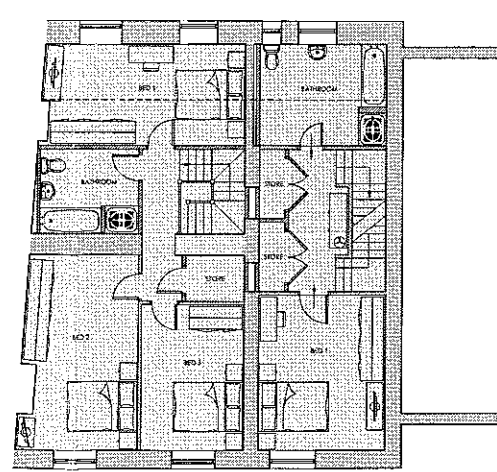

PROPOSED FIRST FLOOR

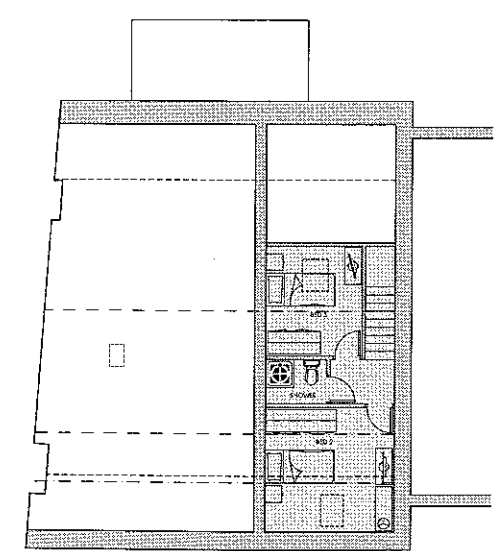


PROPOSED SECOND FLOOR

A	05.12.11	MS	DEMOLITION HIGHLIGHTED
Rev	01	Rev	Demolition
Client: QUADRANT DEVELOPMENT HOLDINGS			
Project: PROPOSED CONVERSION TO TWO DWELLINGS FORMER WEAVERS ARMS, LONGRIDGE			
Drawing title: PROPOSED FLOOR PLANS AND ELEVATIONS			
Drawn: MS	IC checked:	Scale: 1:100	Date: OCT 11
Job No: 11-025	Drawing No: 1100	Rev: A	



Drawn: MS & LK/MS/IC. Checked: MS/IC. Date: 05.12.11. Scale: 1:100. Project: PROPOSED CONVERSION TO TWO DWELLINGS FORMER WEAVERS ARMS, LONGRIDGE. Drawing title: PROPOSED FLOOR PLANS AND ELEVATIONS. Job No: 11-025. Drawing No: 1100. Rev: A.

PROPOSED PLANS & ELEVATIONS

AI
PLANNING

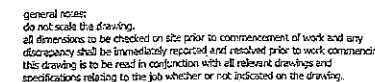

320110977P

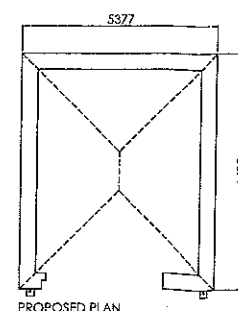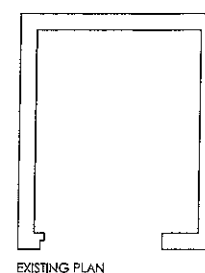

PROPOSED GARAGE - PLANS & ELEVATIONS

A By	05.12.11 Date	MS by	DIMENSIONS ADDED Description
---------	------------------	----------	---------------------------------

QUADRANT DEVELOPMENT HOLDINGS

Project
PROPOSED CONVERSION
TO TWO DWELLINGS
FORMER WEAVERS ARMS, LONGRIDGE

Drawing Title:
PROPOSED GARAGE
FLOOR PLANS & ELEVATIONS
AND ELEVATIONS

Drawn: MS	Checked:	Issue 1:100	Date OCT 11
Job No: 11-025	Drawing No: 1101	Rev: A	

A	S
1	1
2	2
3	3
100	100

PLANNING