




ALL WORK TO BE CARRIED OUT IN ACCORDANCE WITH THE BUILDING REGULATION, ALL RELEVANT BRITISH STANDARD SPECIFICATION, CODES OF PRACTICE, LOCAL AUTHORITY BYELAWS, AND IN COMPLIANCE WITH THE LOCAL AUTHORITY APPROVALS. CONTRACTORS MUST CHECK ALL DIMENSIONS ON SITE BEFORE COMMENCING ANY WORK OR MAKING ANY SHOP DRAWINGS. WHERE WRITTEN DIMENSIONS ARE PROVIDED THESE SHOULD BE TAKEN IN PREFERENCE TO SCALED OFF MEASUREMENTS BUT THEY MUST BE STILL CHECKED ON SITE OR BY REFERENCE TO THE AGENT (A.T.C. CONSTRUCTION DESIGN LIMITED).

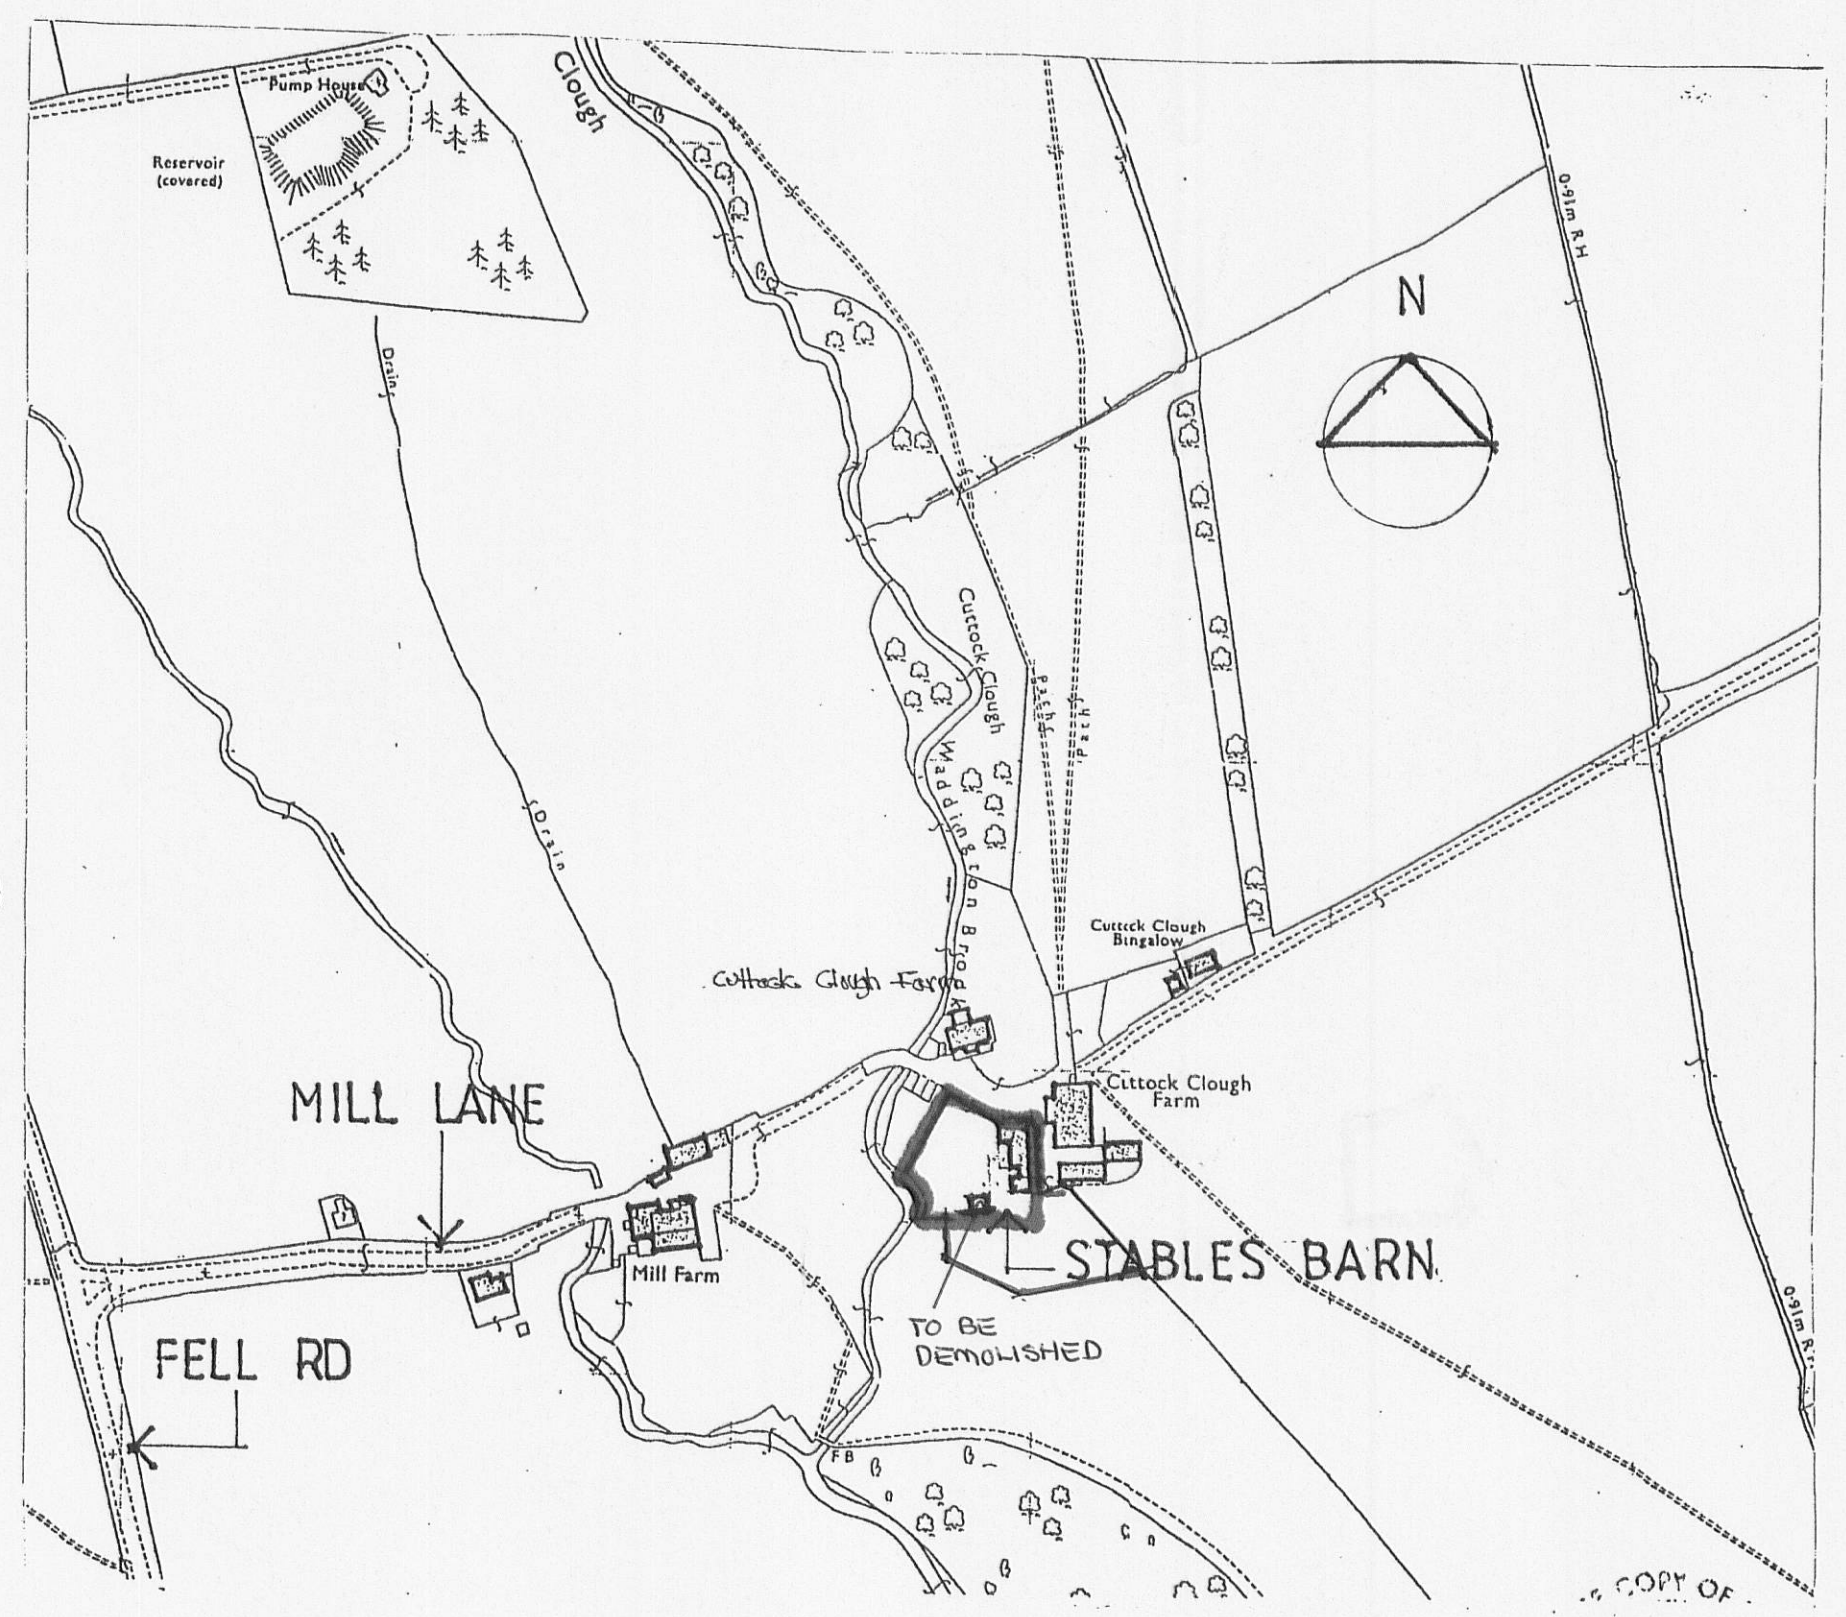


LOCATION PLAN 1:2500

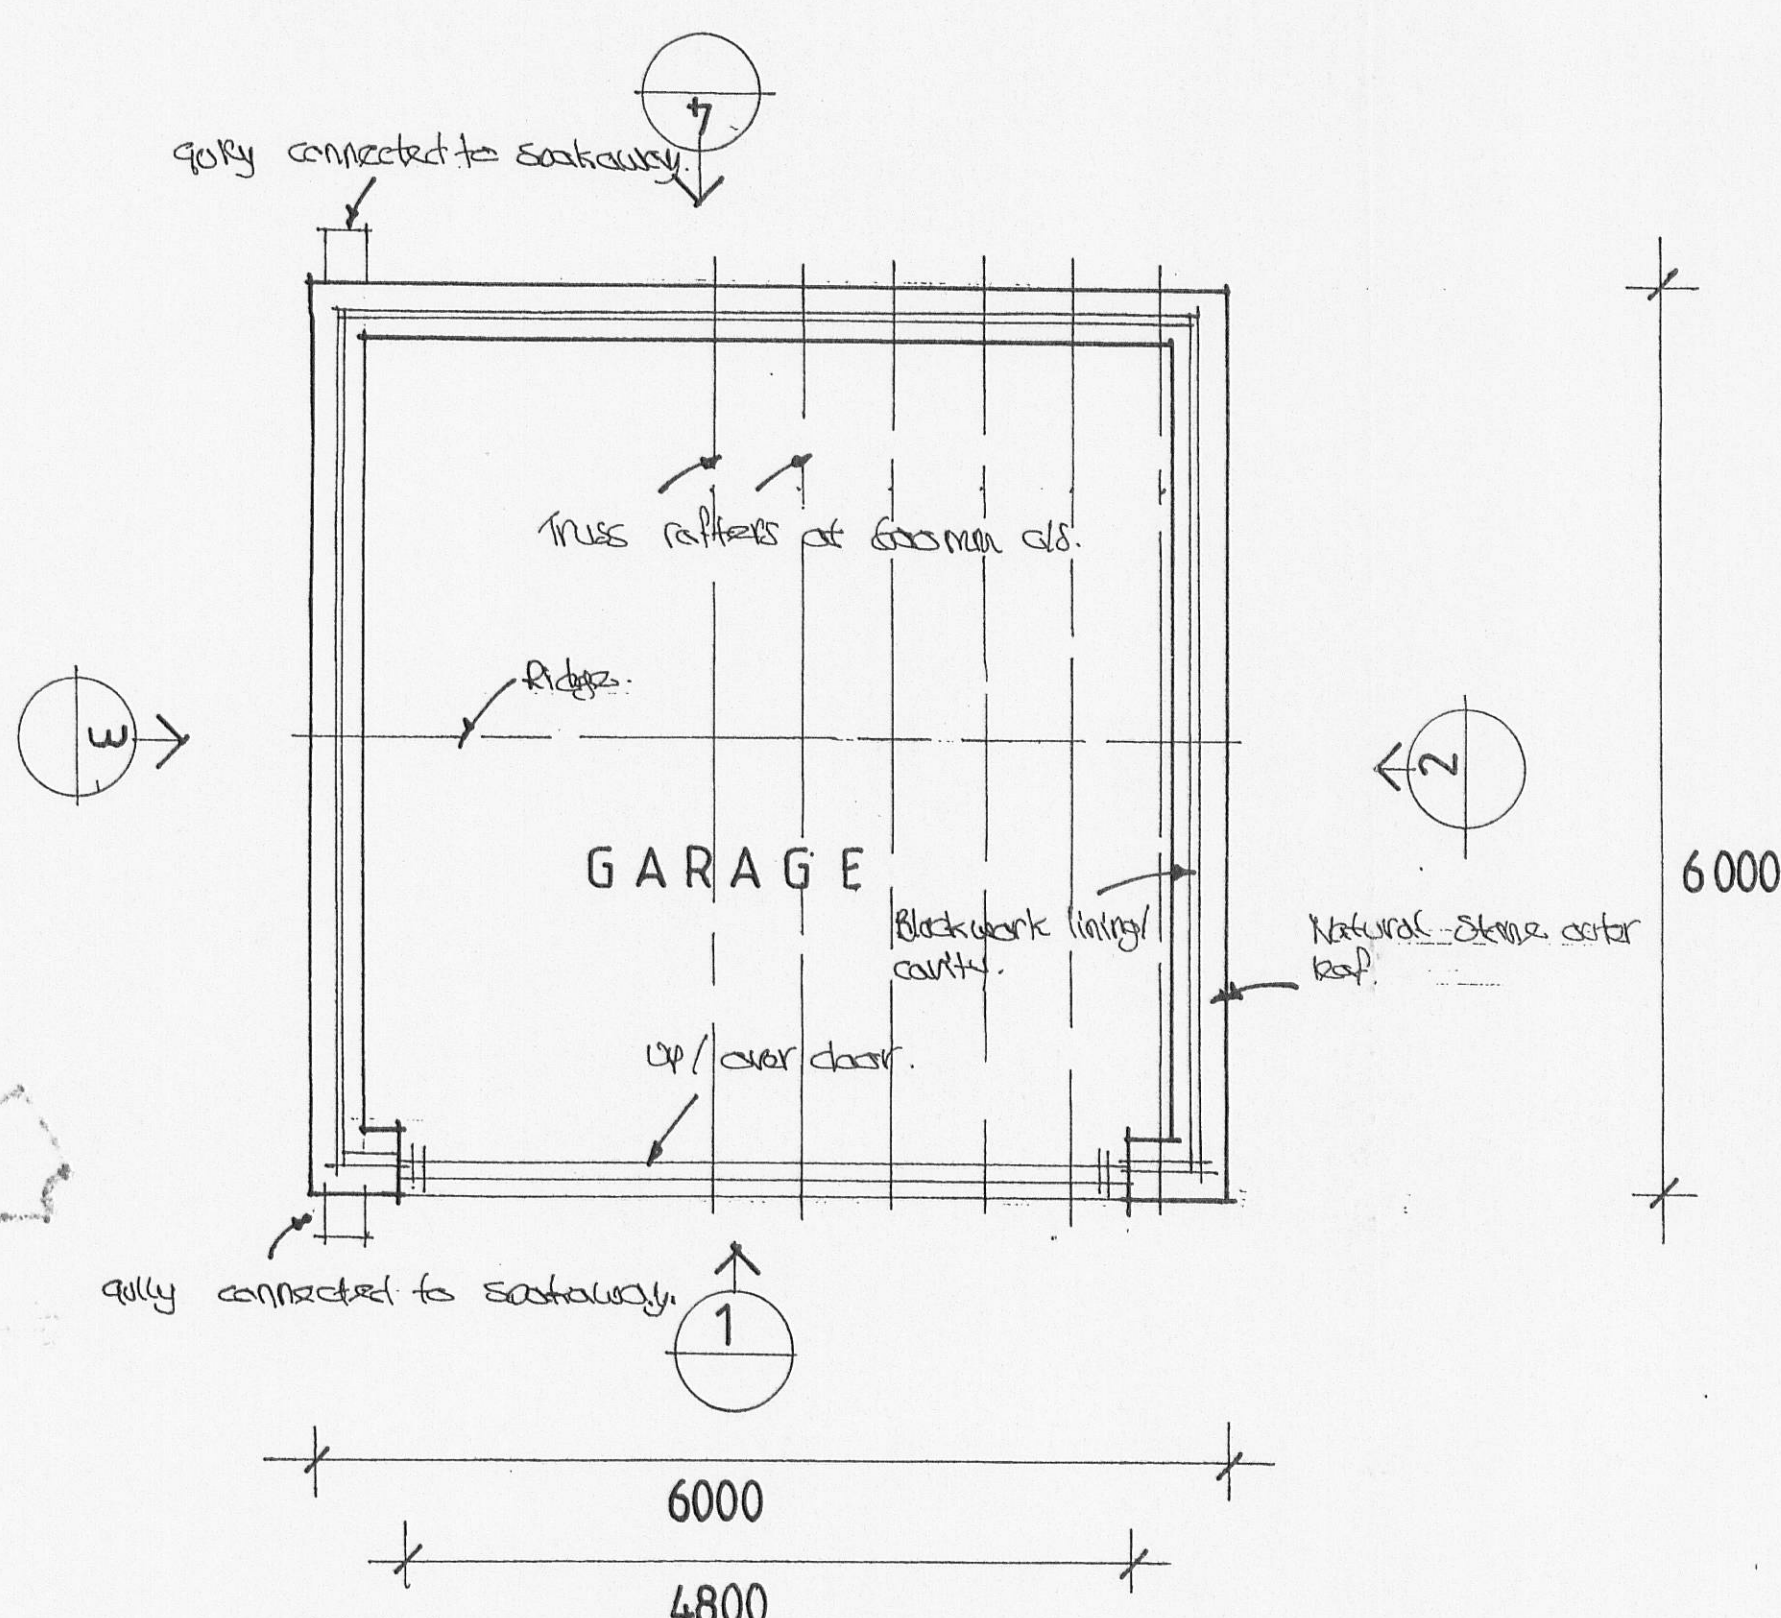


PLAN

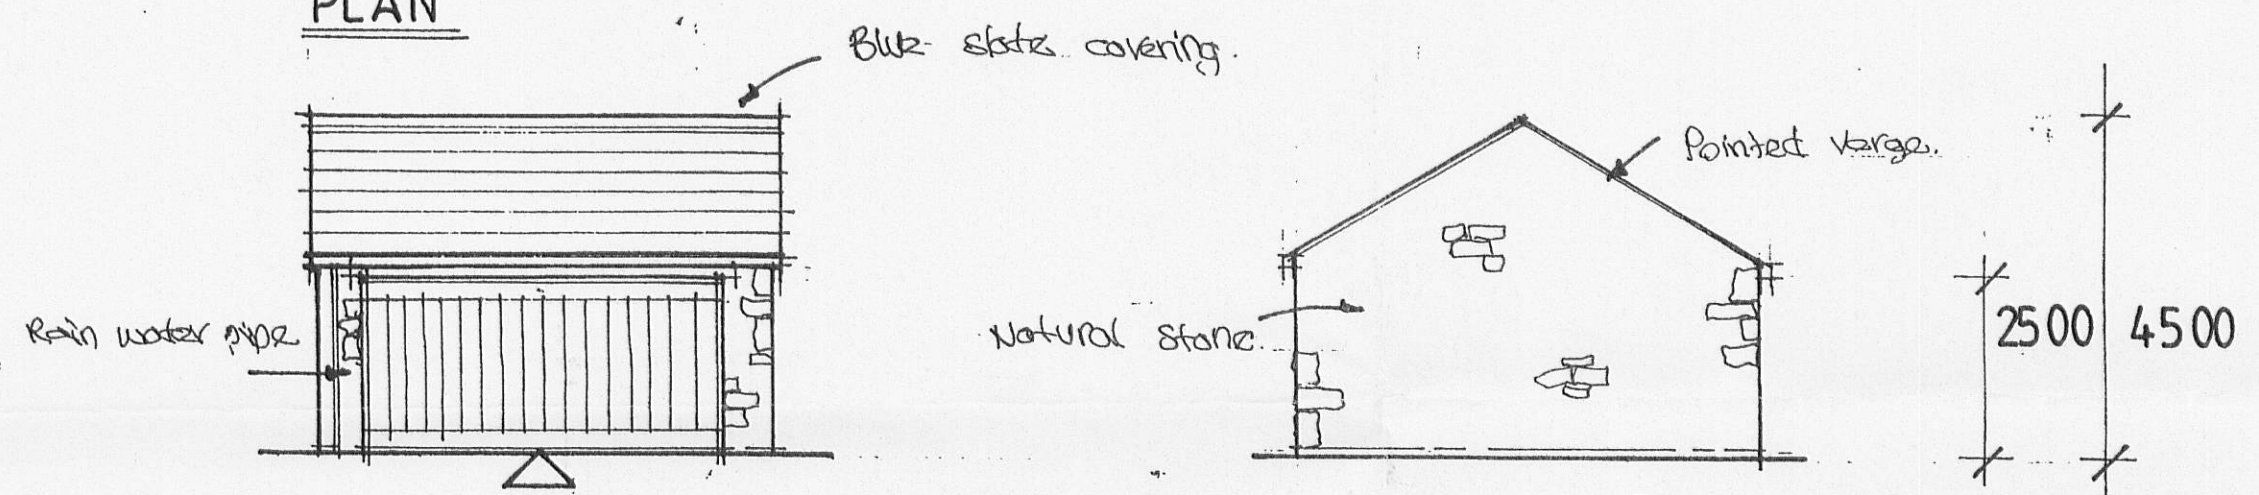


1 SOUTH

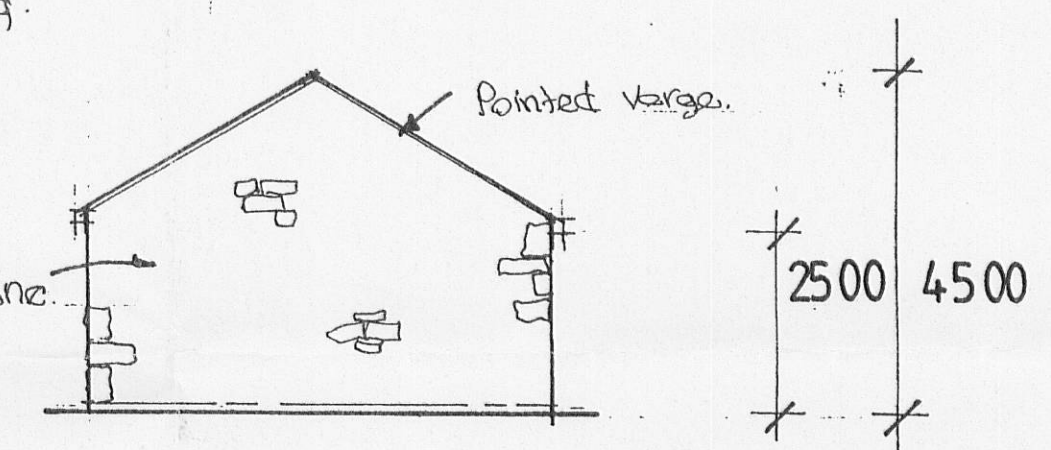


2 EAST

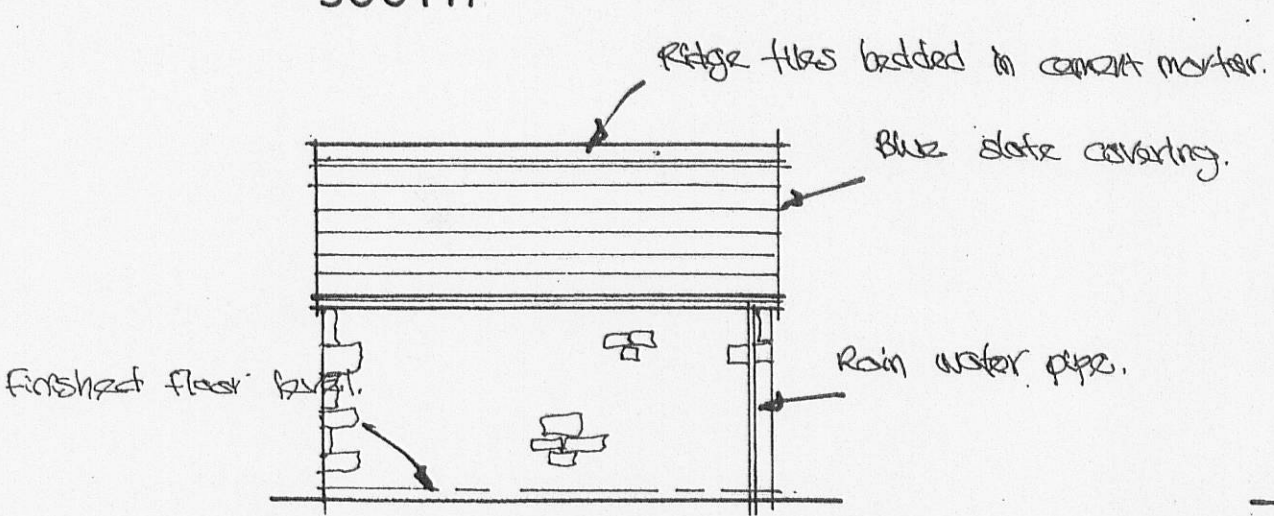

4 NORTH ELEVATIONS

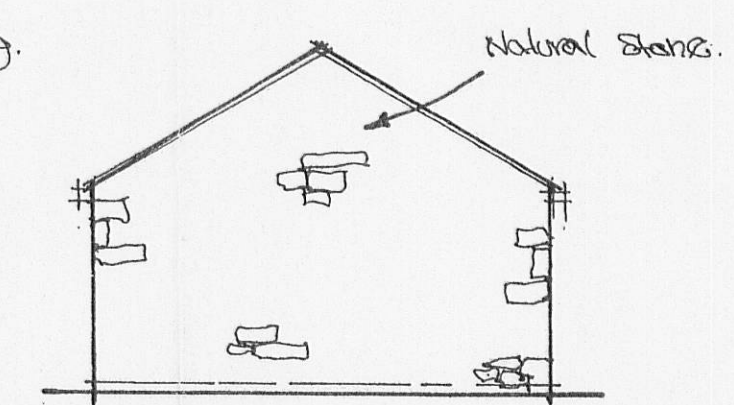

3 WEST

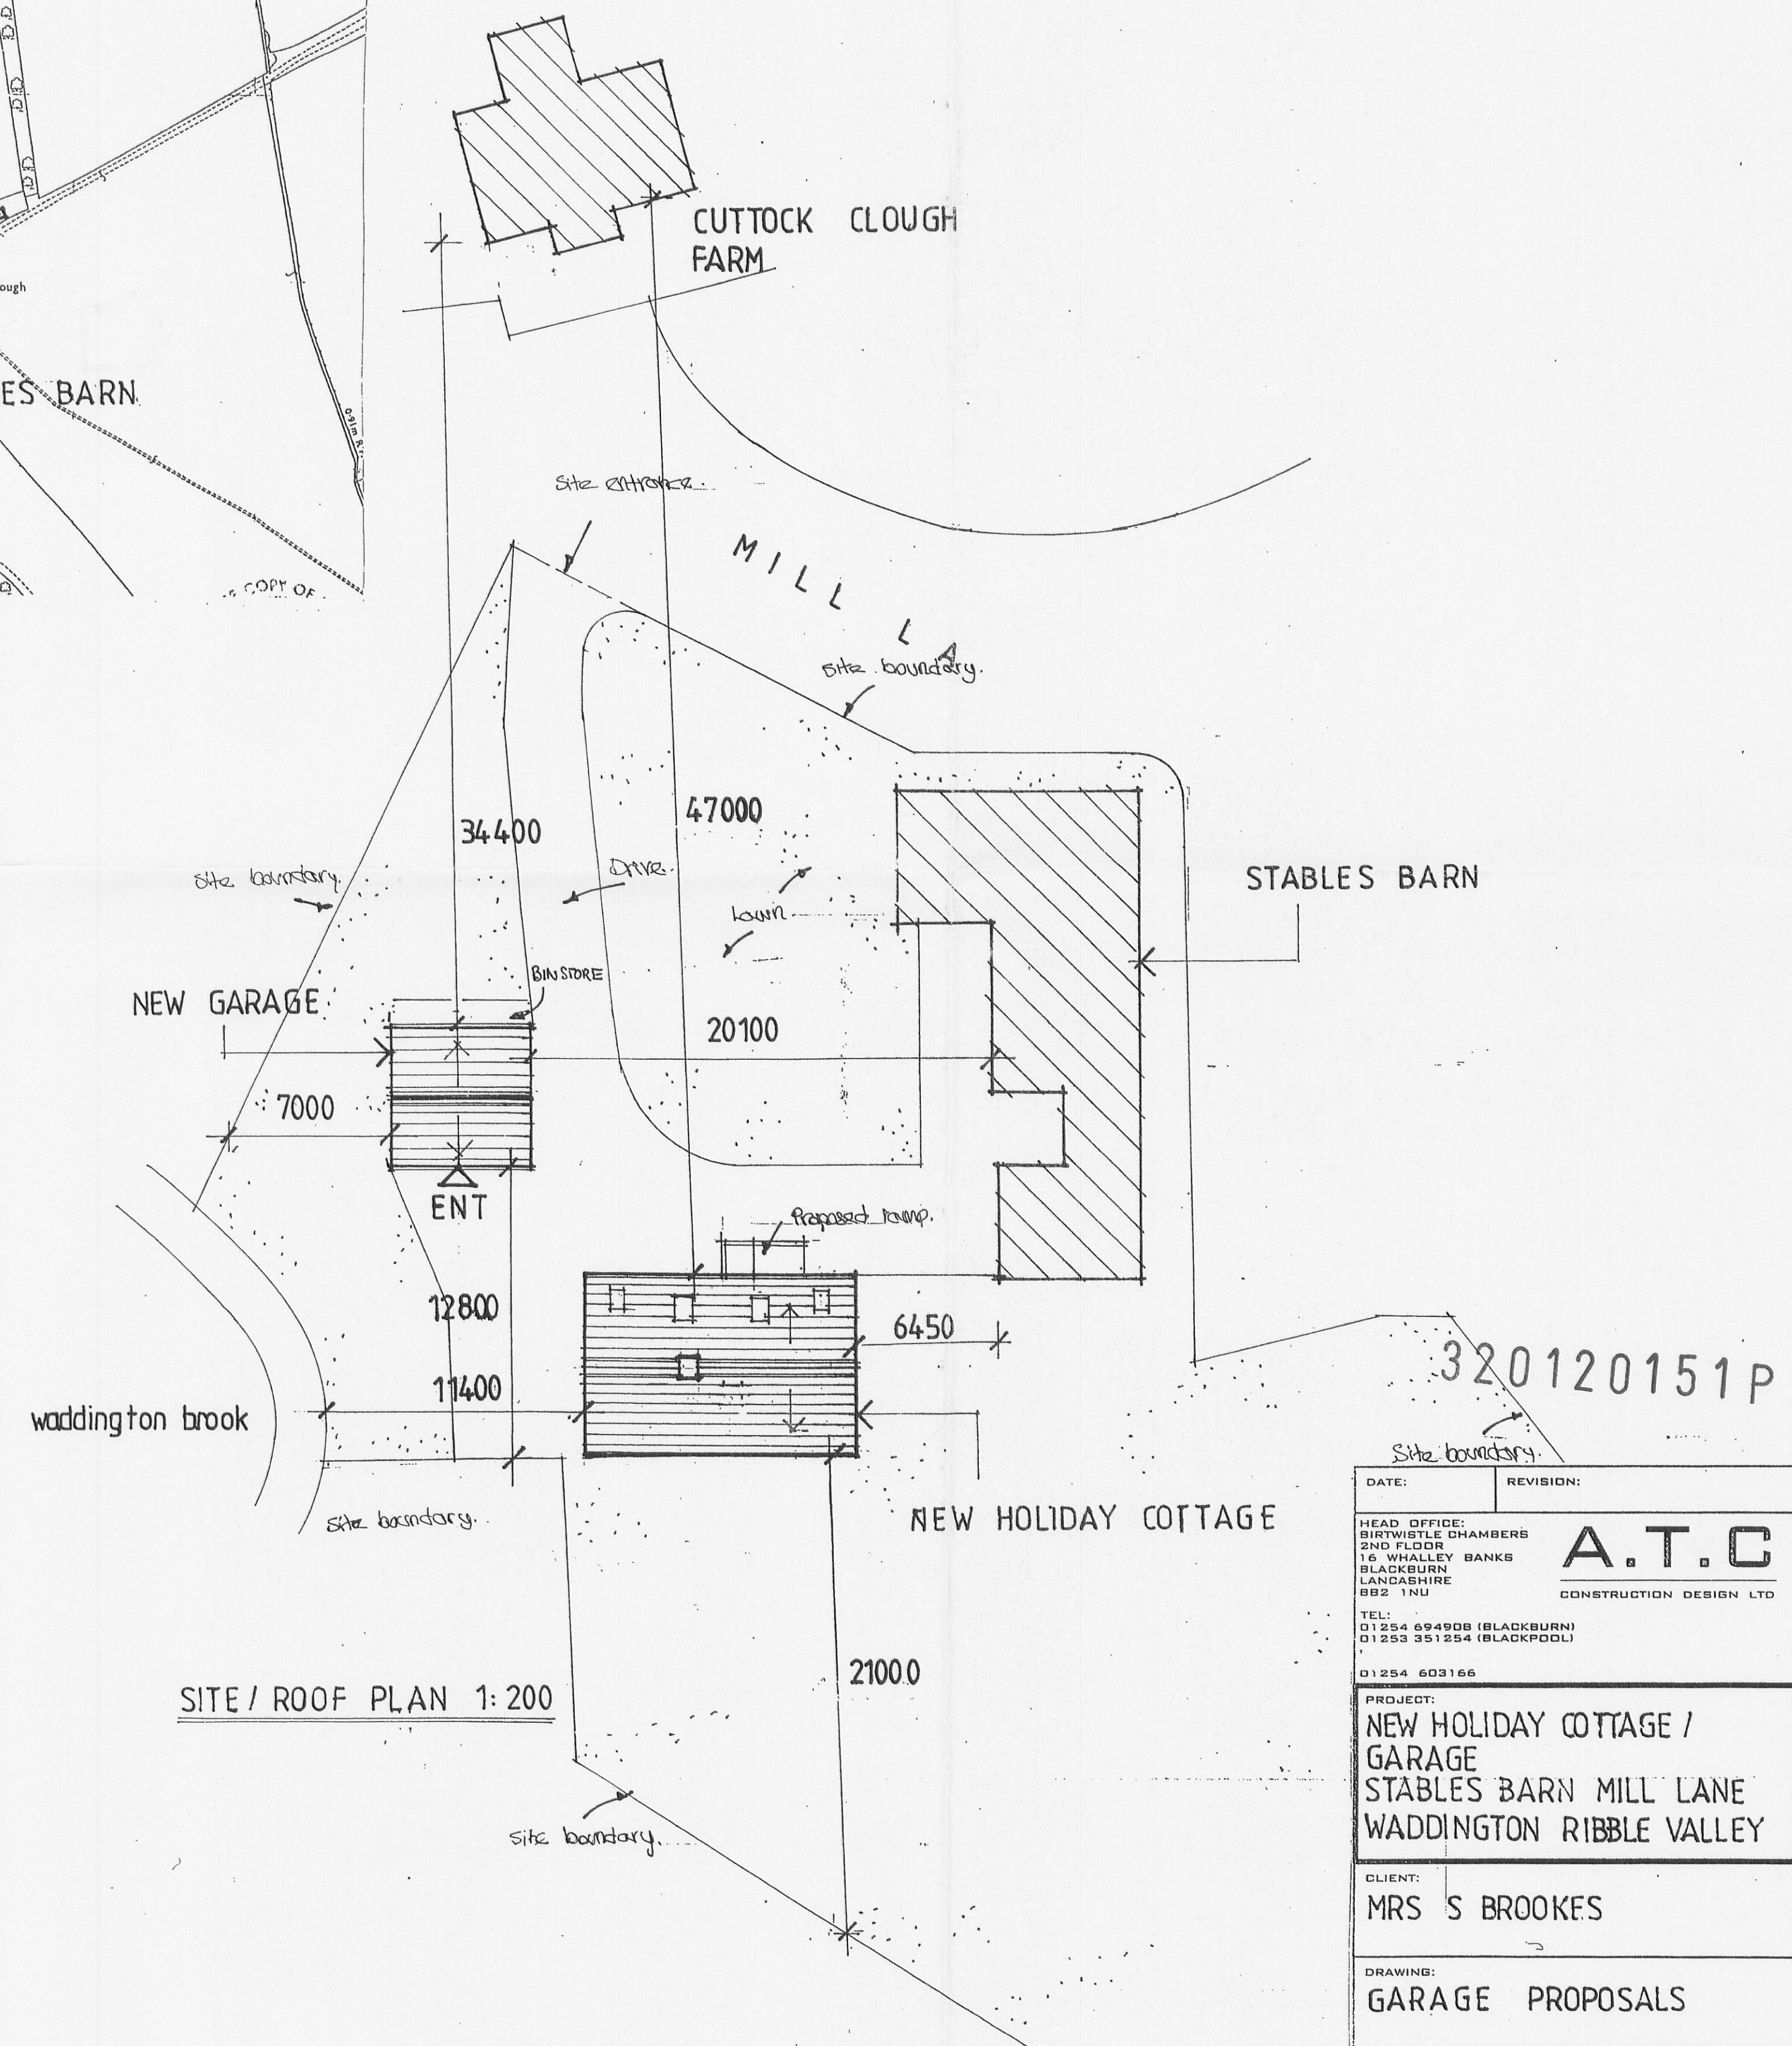

SITE / ROOF PLAN 1:200

320120151P

DATE:	REVISION:
HEAD OFFICE: SIXTWISTLE CHAMBERS 2ND FLOOR 18 WHALLEY BANKS BLACKBURN LANCASHIRE BB2 1NU A.T.C CONSTRUCTION DESIGN LTD	
PROJECT: NEW HOLIDAY COTTAGE / GARAGE STABLES BARN MILL LANE WADDINGTON RIBBLE VALLEY	
CLIENT: MRS S BROOKES	
DRAWING: GARAGE PROPOSALS	
SCALE: 1:50 / 100	DATE: OCT 11
DRG. NO: 03	