



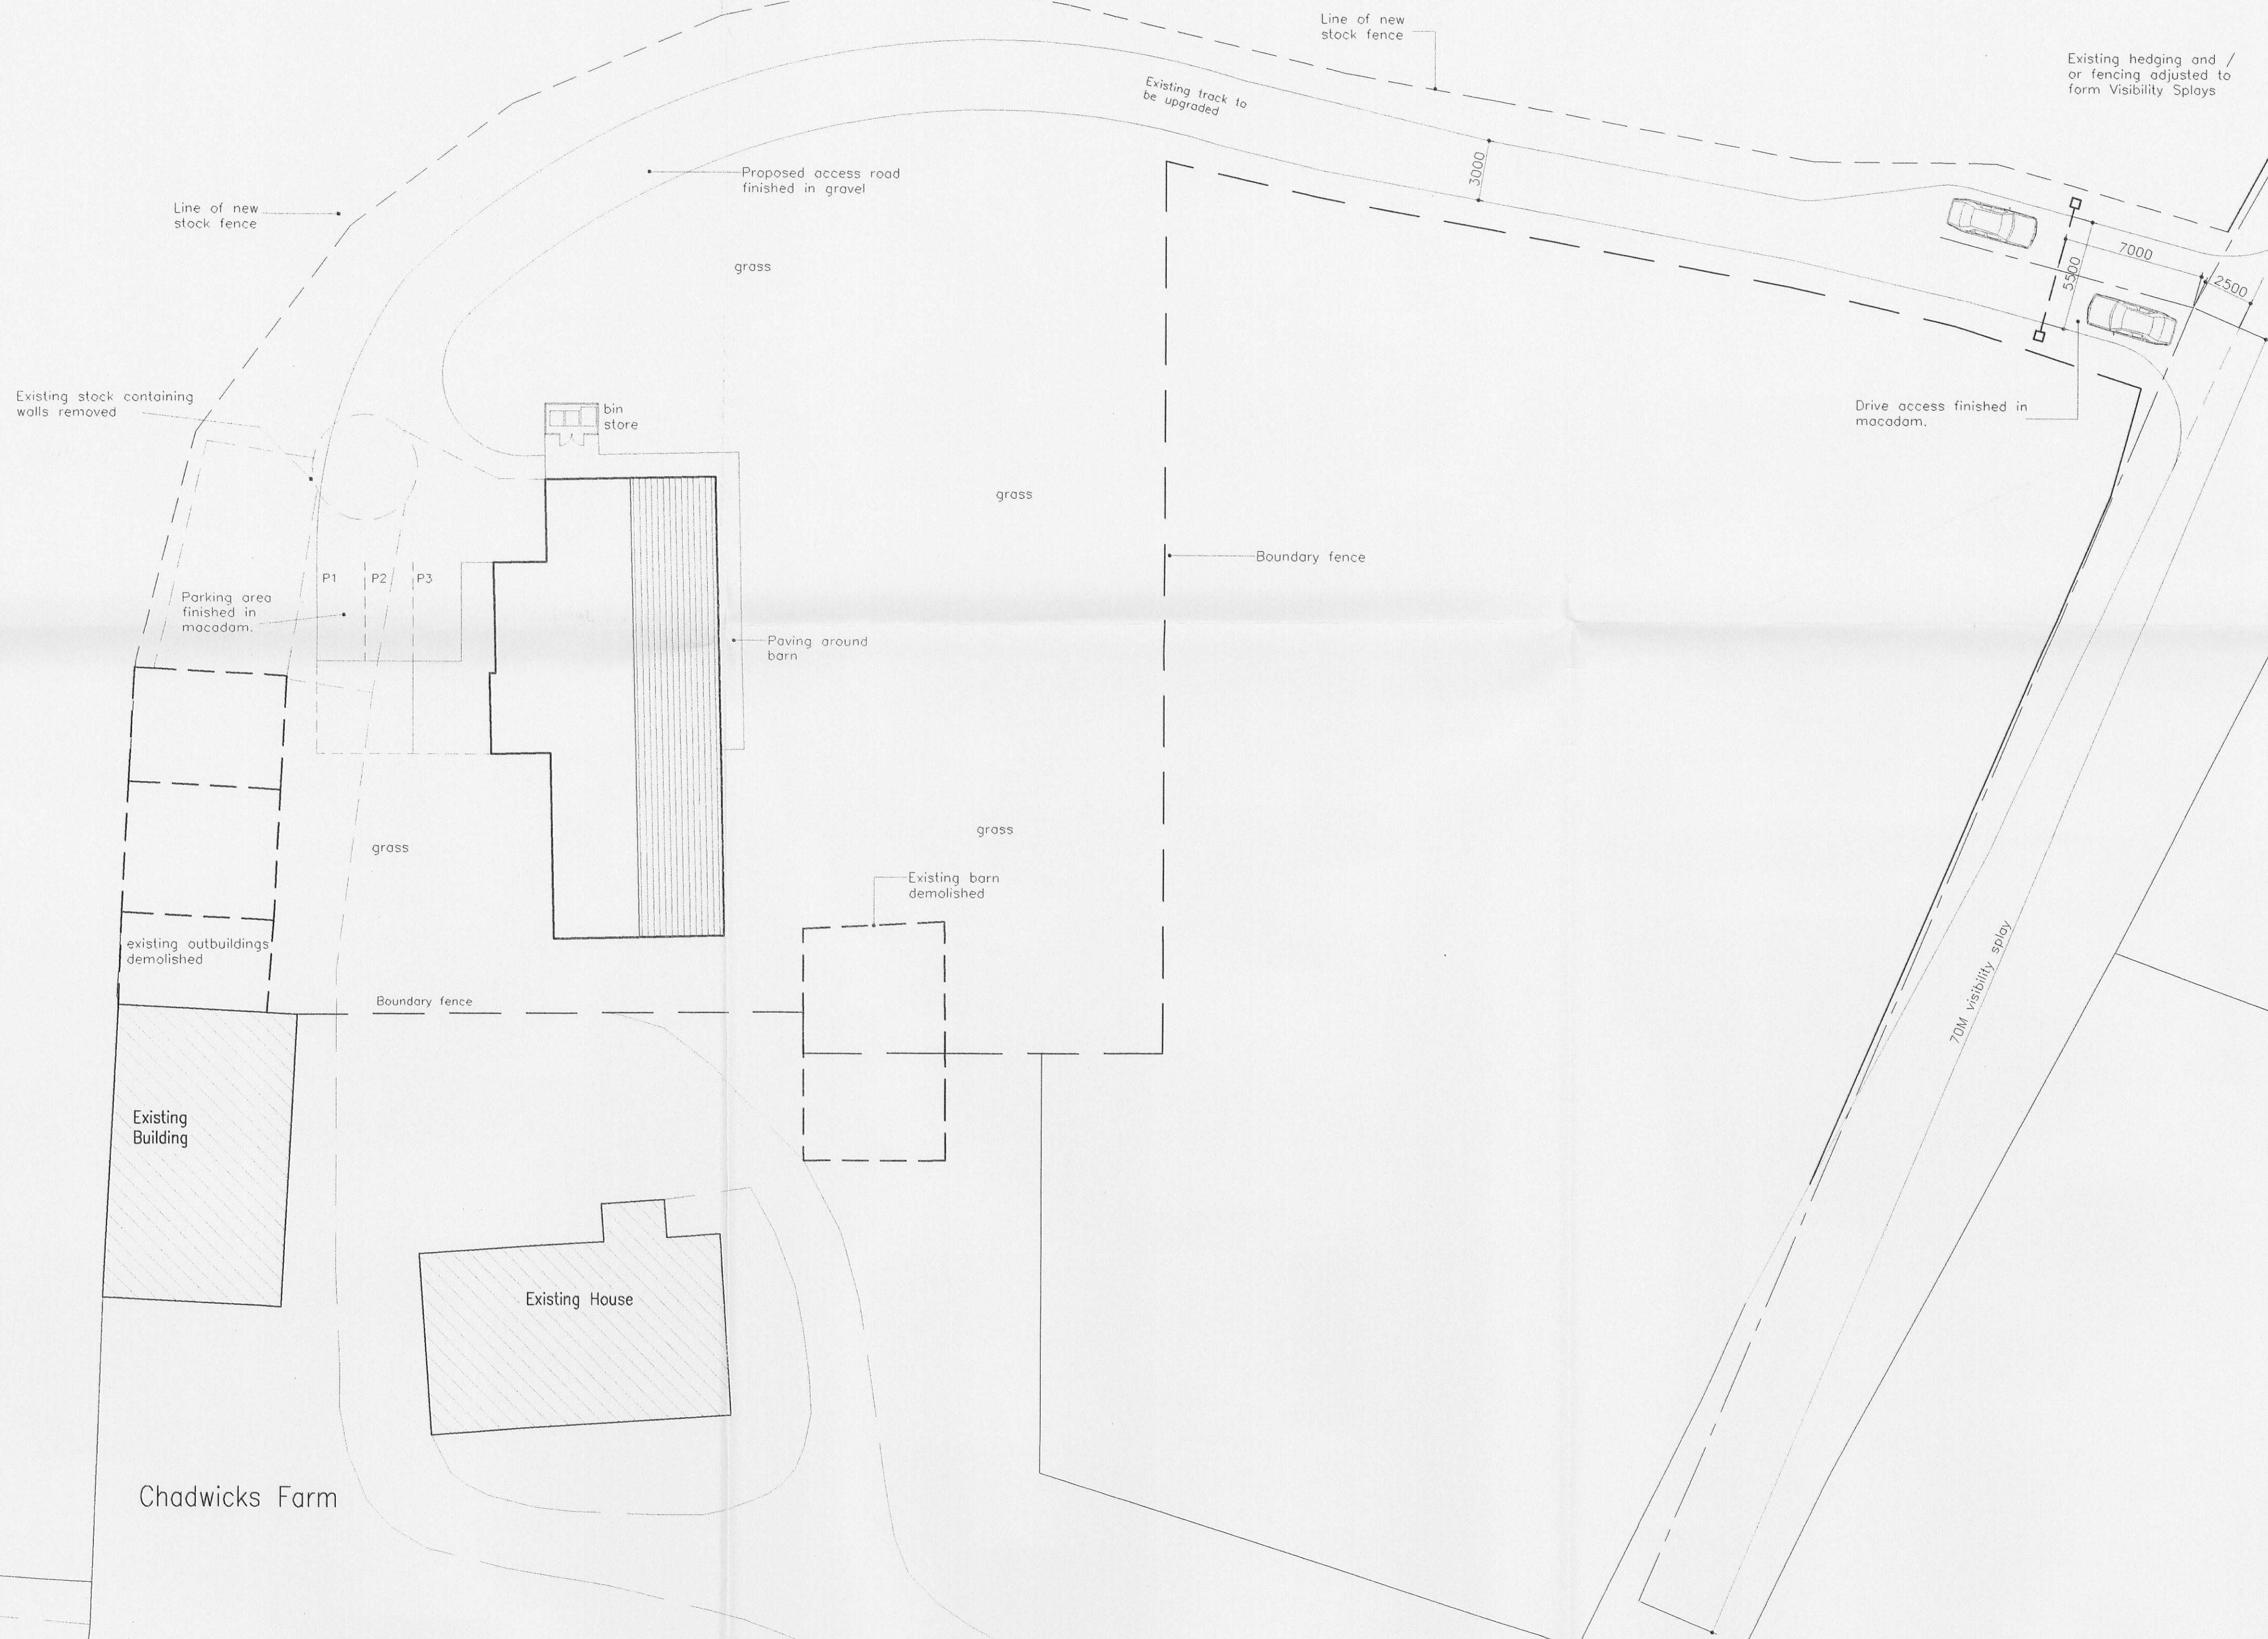


This drawing is the property of Andy Ashworth Architect. Copyright is reserved by them and the drawing is issued on condition that it is not copied either wholly or in part without the consent in writing of Andy Ashworth Architect. Dimensions should not be scaled. All dimensions to be checked on site by the contractor before commencement of the relevant part of the work.

1cm = 6m
full size
Original Drawing Size A1

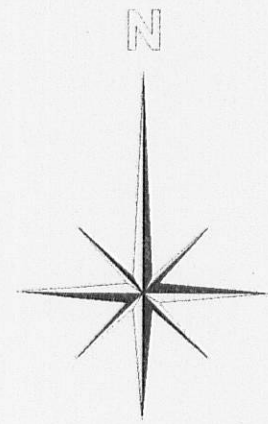

Revisions:
A: Feb 2012 Revised planning application

320120254P

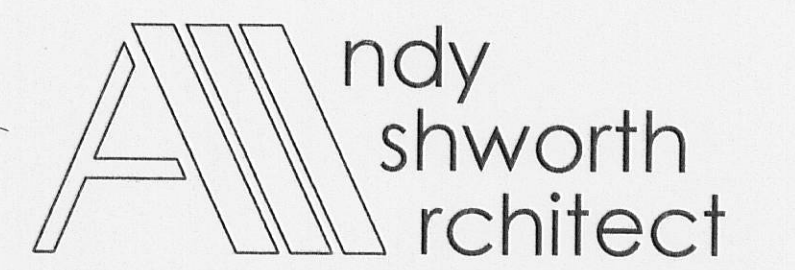

A. Ashworth R.I.B.A. Mob: 07970 023824
Lime Kiln Cottage, Beadlam Road,
Thornley-with-Wheatley, Preston. PR3 2TL

job:
Chadwick's Farm Barn
Bolton-by-Bowland
Conversion to Two Residential Units

client:
Mrs M. Alexander, c/o Davis & Bowring

drawing:
Proposed Site Plan

scale: (@A1)
1:200
drawn:
MR
date:
July 2011

checked:
AA
date:
03/08/11