


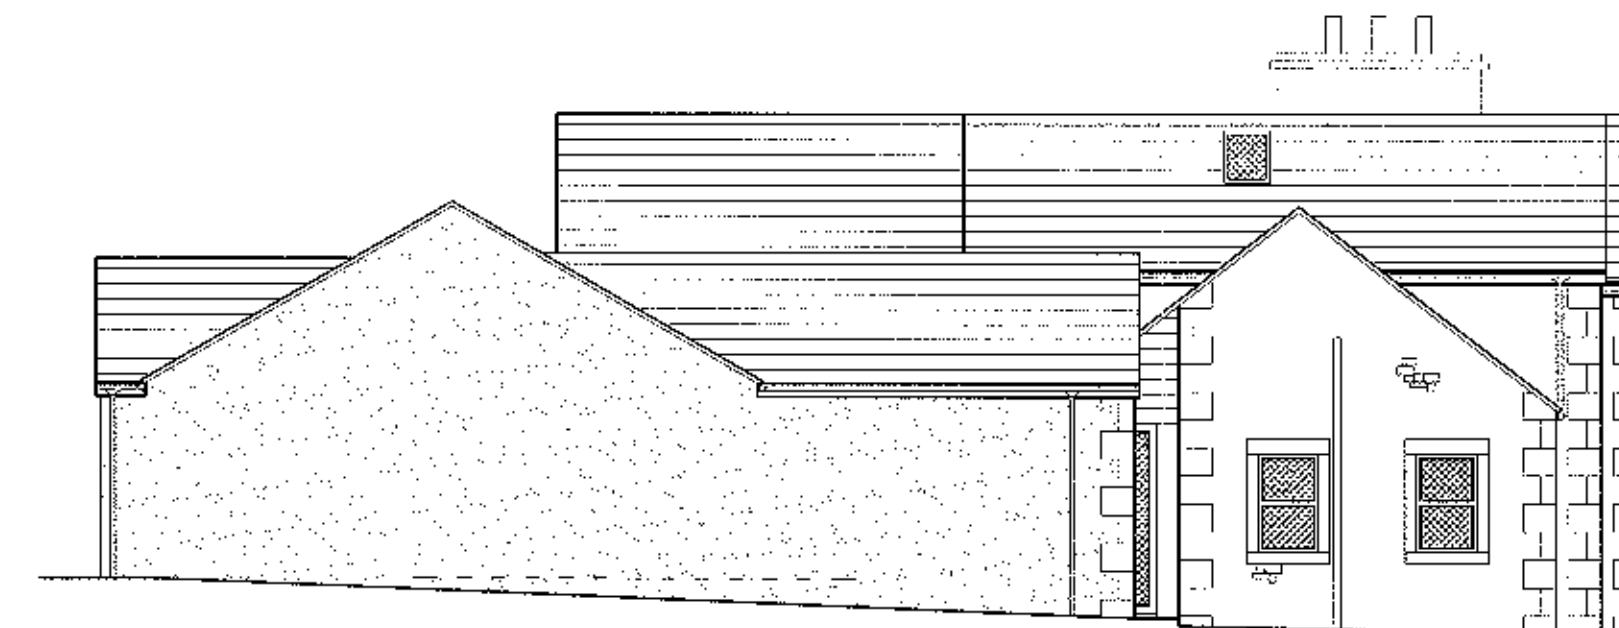

South Elevation




East Elevation




North Elevation



West Elevation

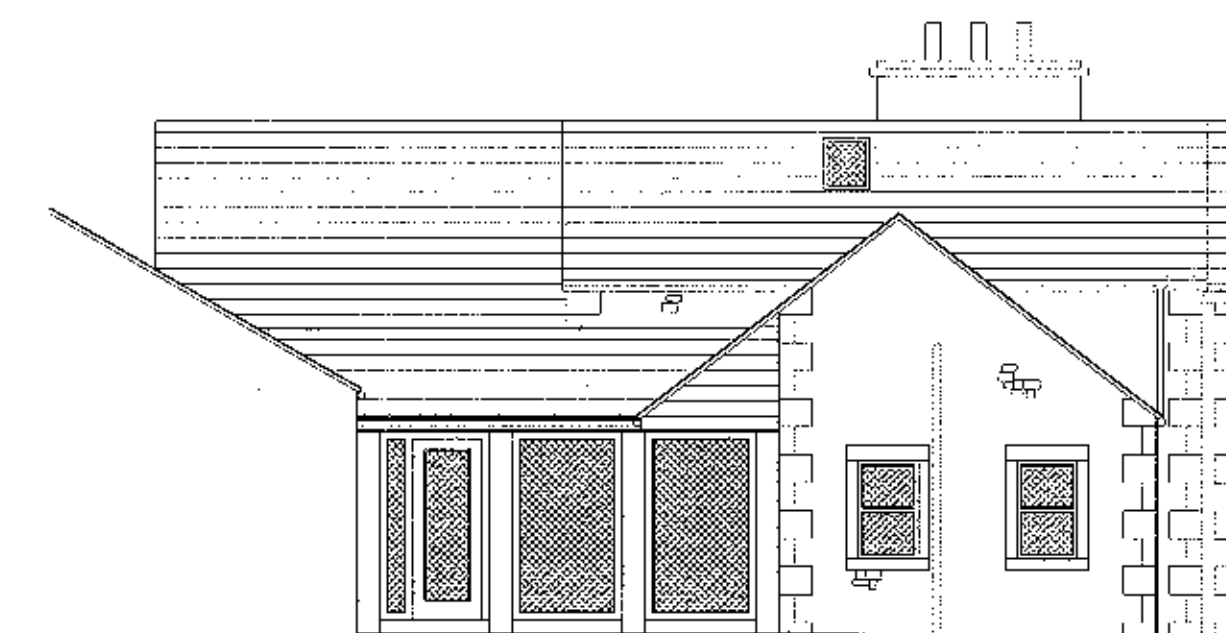

Elevation looking towards Covered Link

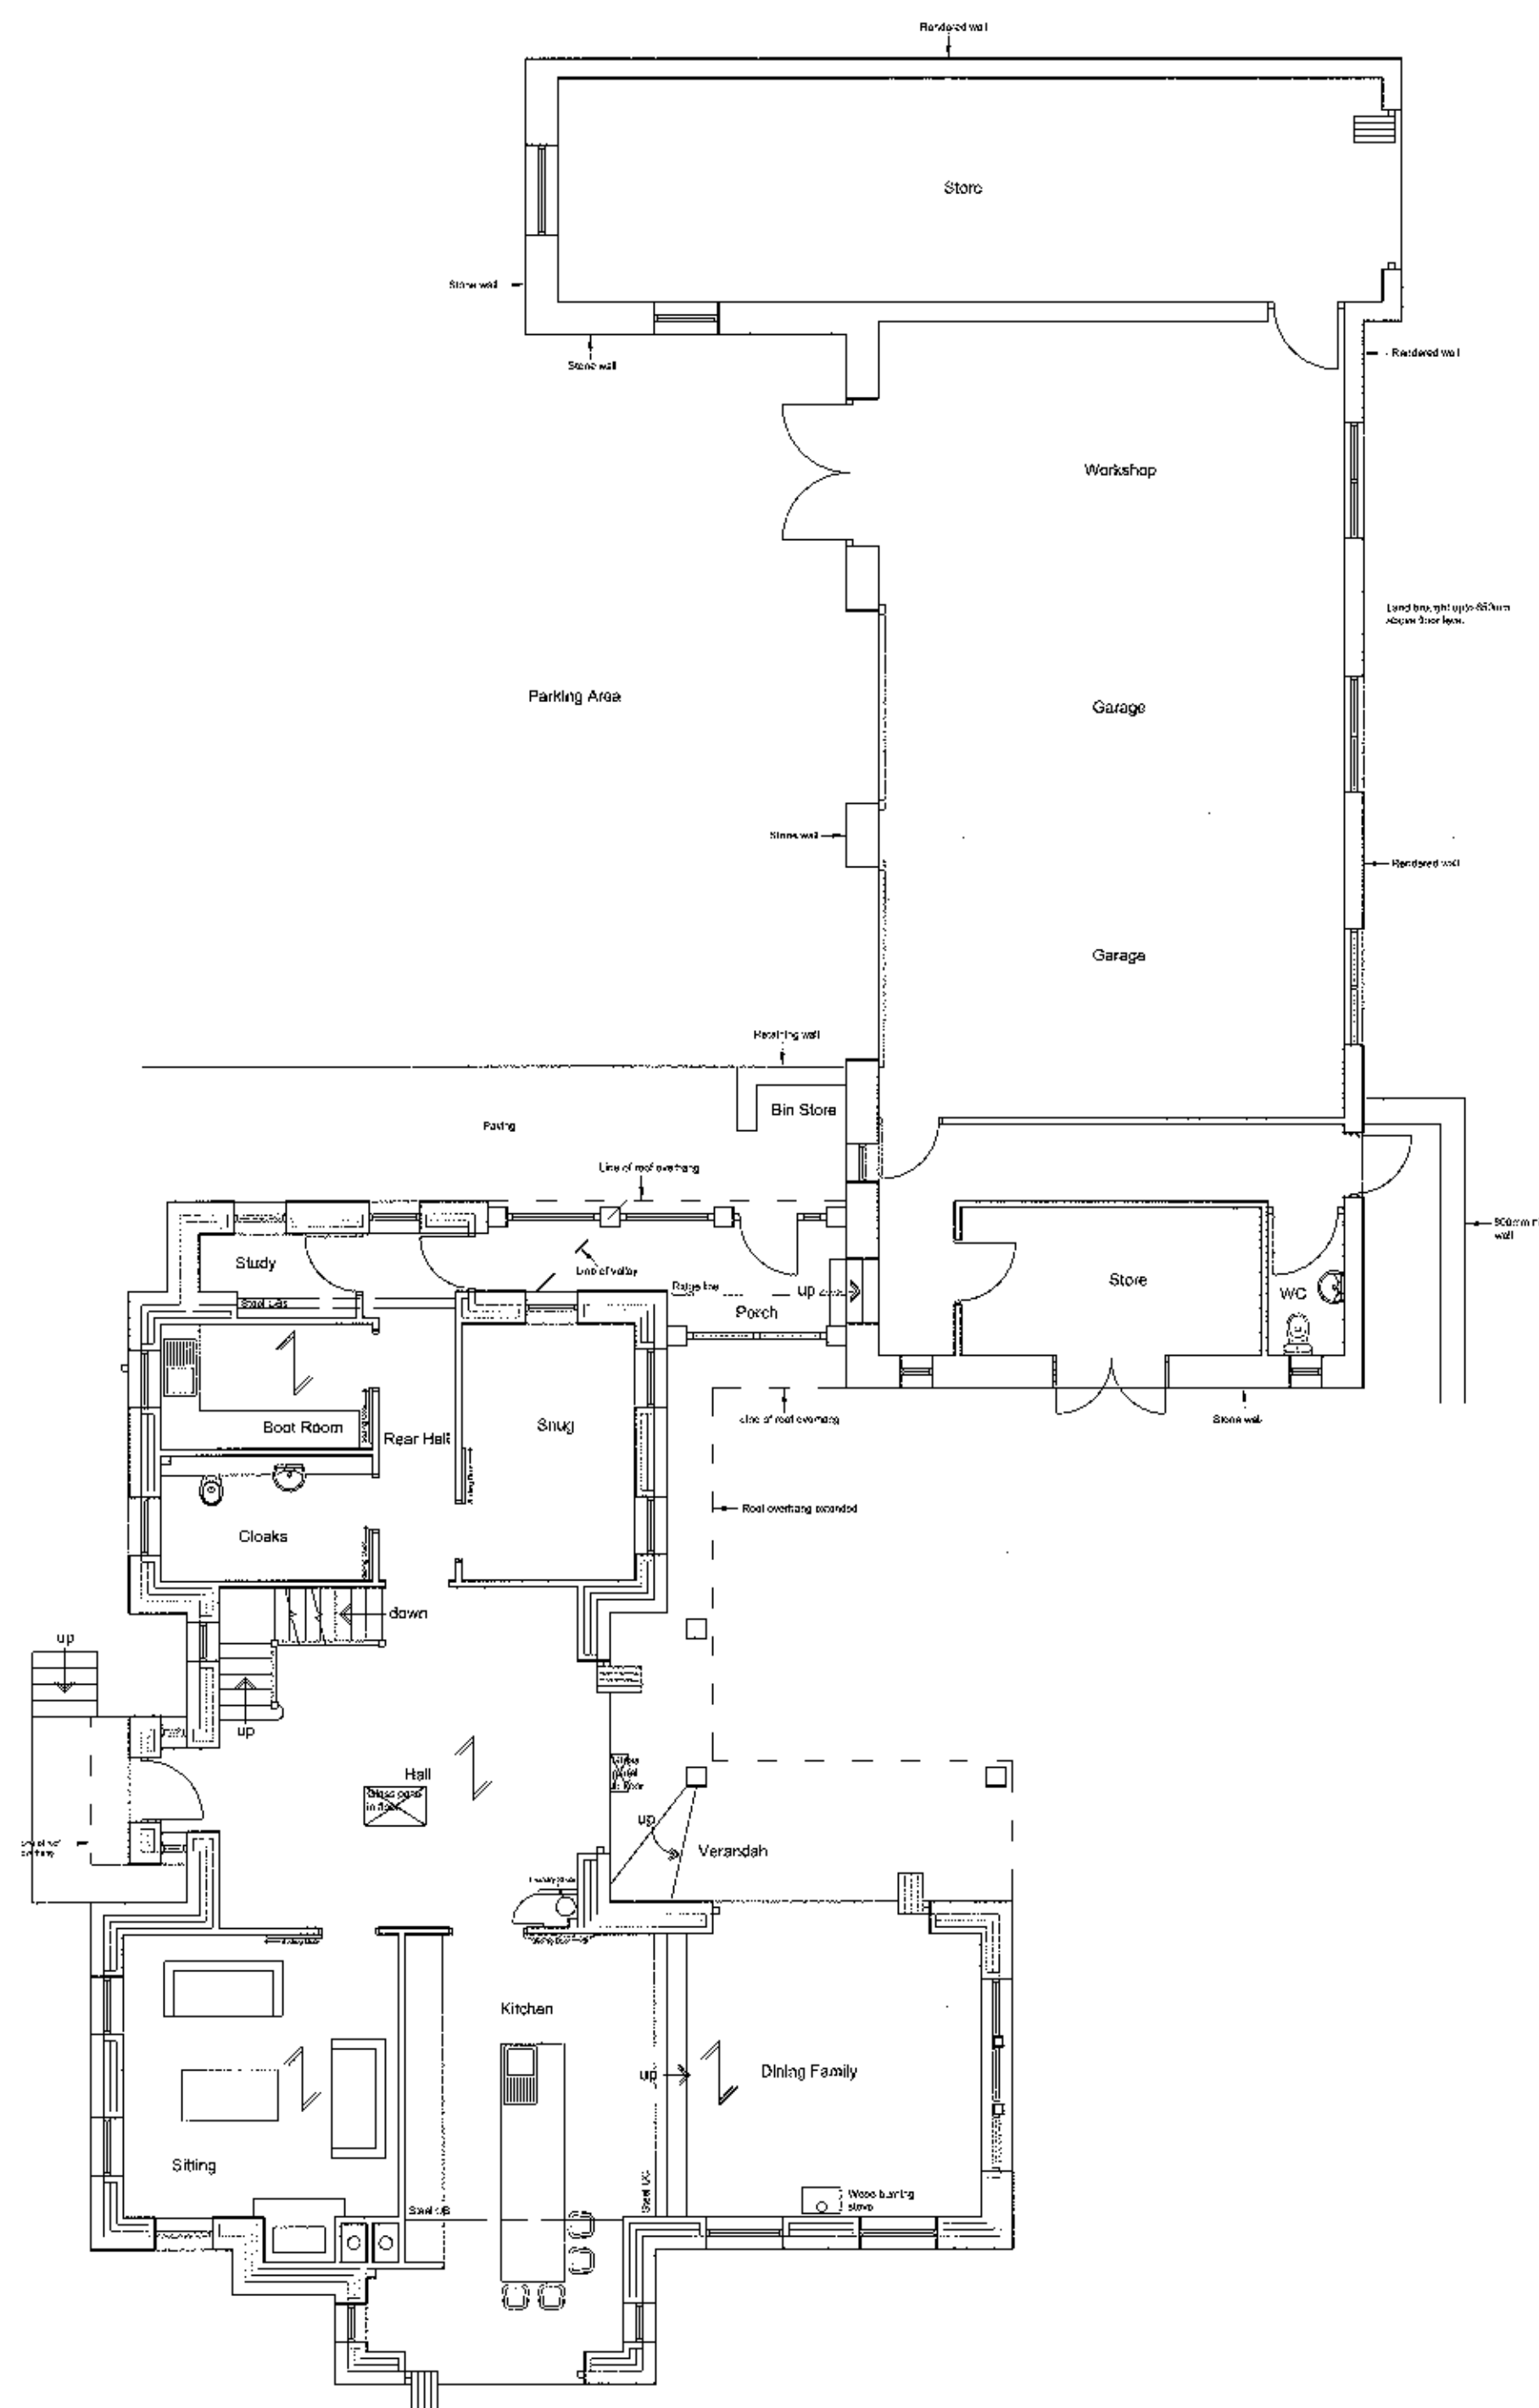

Ground Floor Plan

REV B - West garage elevation altered to stone to correspond with plan. 23/05/12 LFG
 REV A - Drawing altered as requested by client. 16/05/12 LFG

Client
 Mr and Mrs Bentley

Job Title
 Proposed Garage at
 Pepper Hill
 Wiswell

320120483 P

Drawing Title
 Phase II Proposed Garage

Scale 1:100 @ A2	Date May 2012	Drawn LG
---------------------	------------------	-------------

spa
 SUNDERLAND PEACOCK ARCHITECTS

SUNDERLAND PEACOCK & ASSOCIATES LTD.
 HAZELMERE, PIMLICO ROAD, CLITHEROE
 LANCASHIRE, BB7 2AG
 T 01200 423178 F 01200 421529
 E info@sunderlandpeacock.com
 www.sunderlandpeacock.com



4206 - 10 B