


n.e. / rear elevation


roof to new extension, to be hipped extn. of existing hipped roof.
extract vent stack to neighbour (Old Meeting House) to be extended.

low pitch lean-to roof to utility, with lead-roll finish or titanium zinc.

walls: render to match existing.
windows: white (or off white), painted timber.

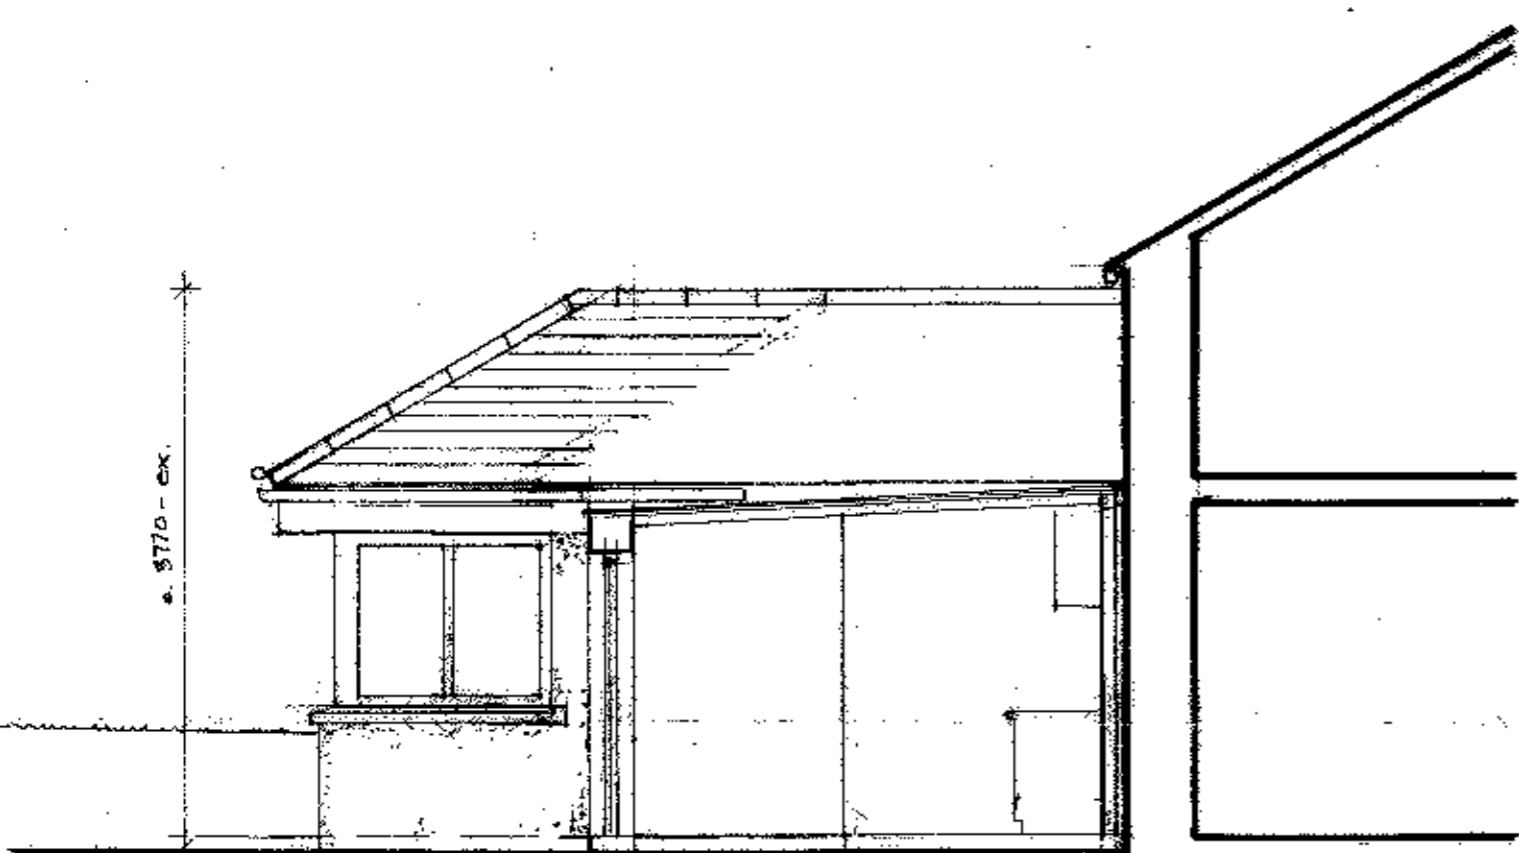

s.w. elevation

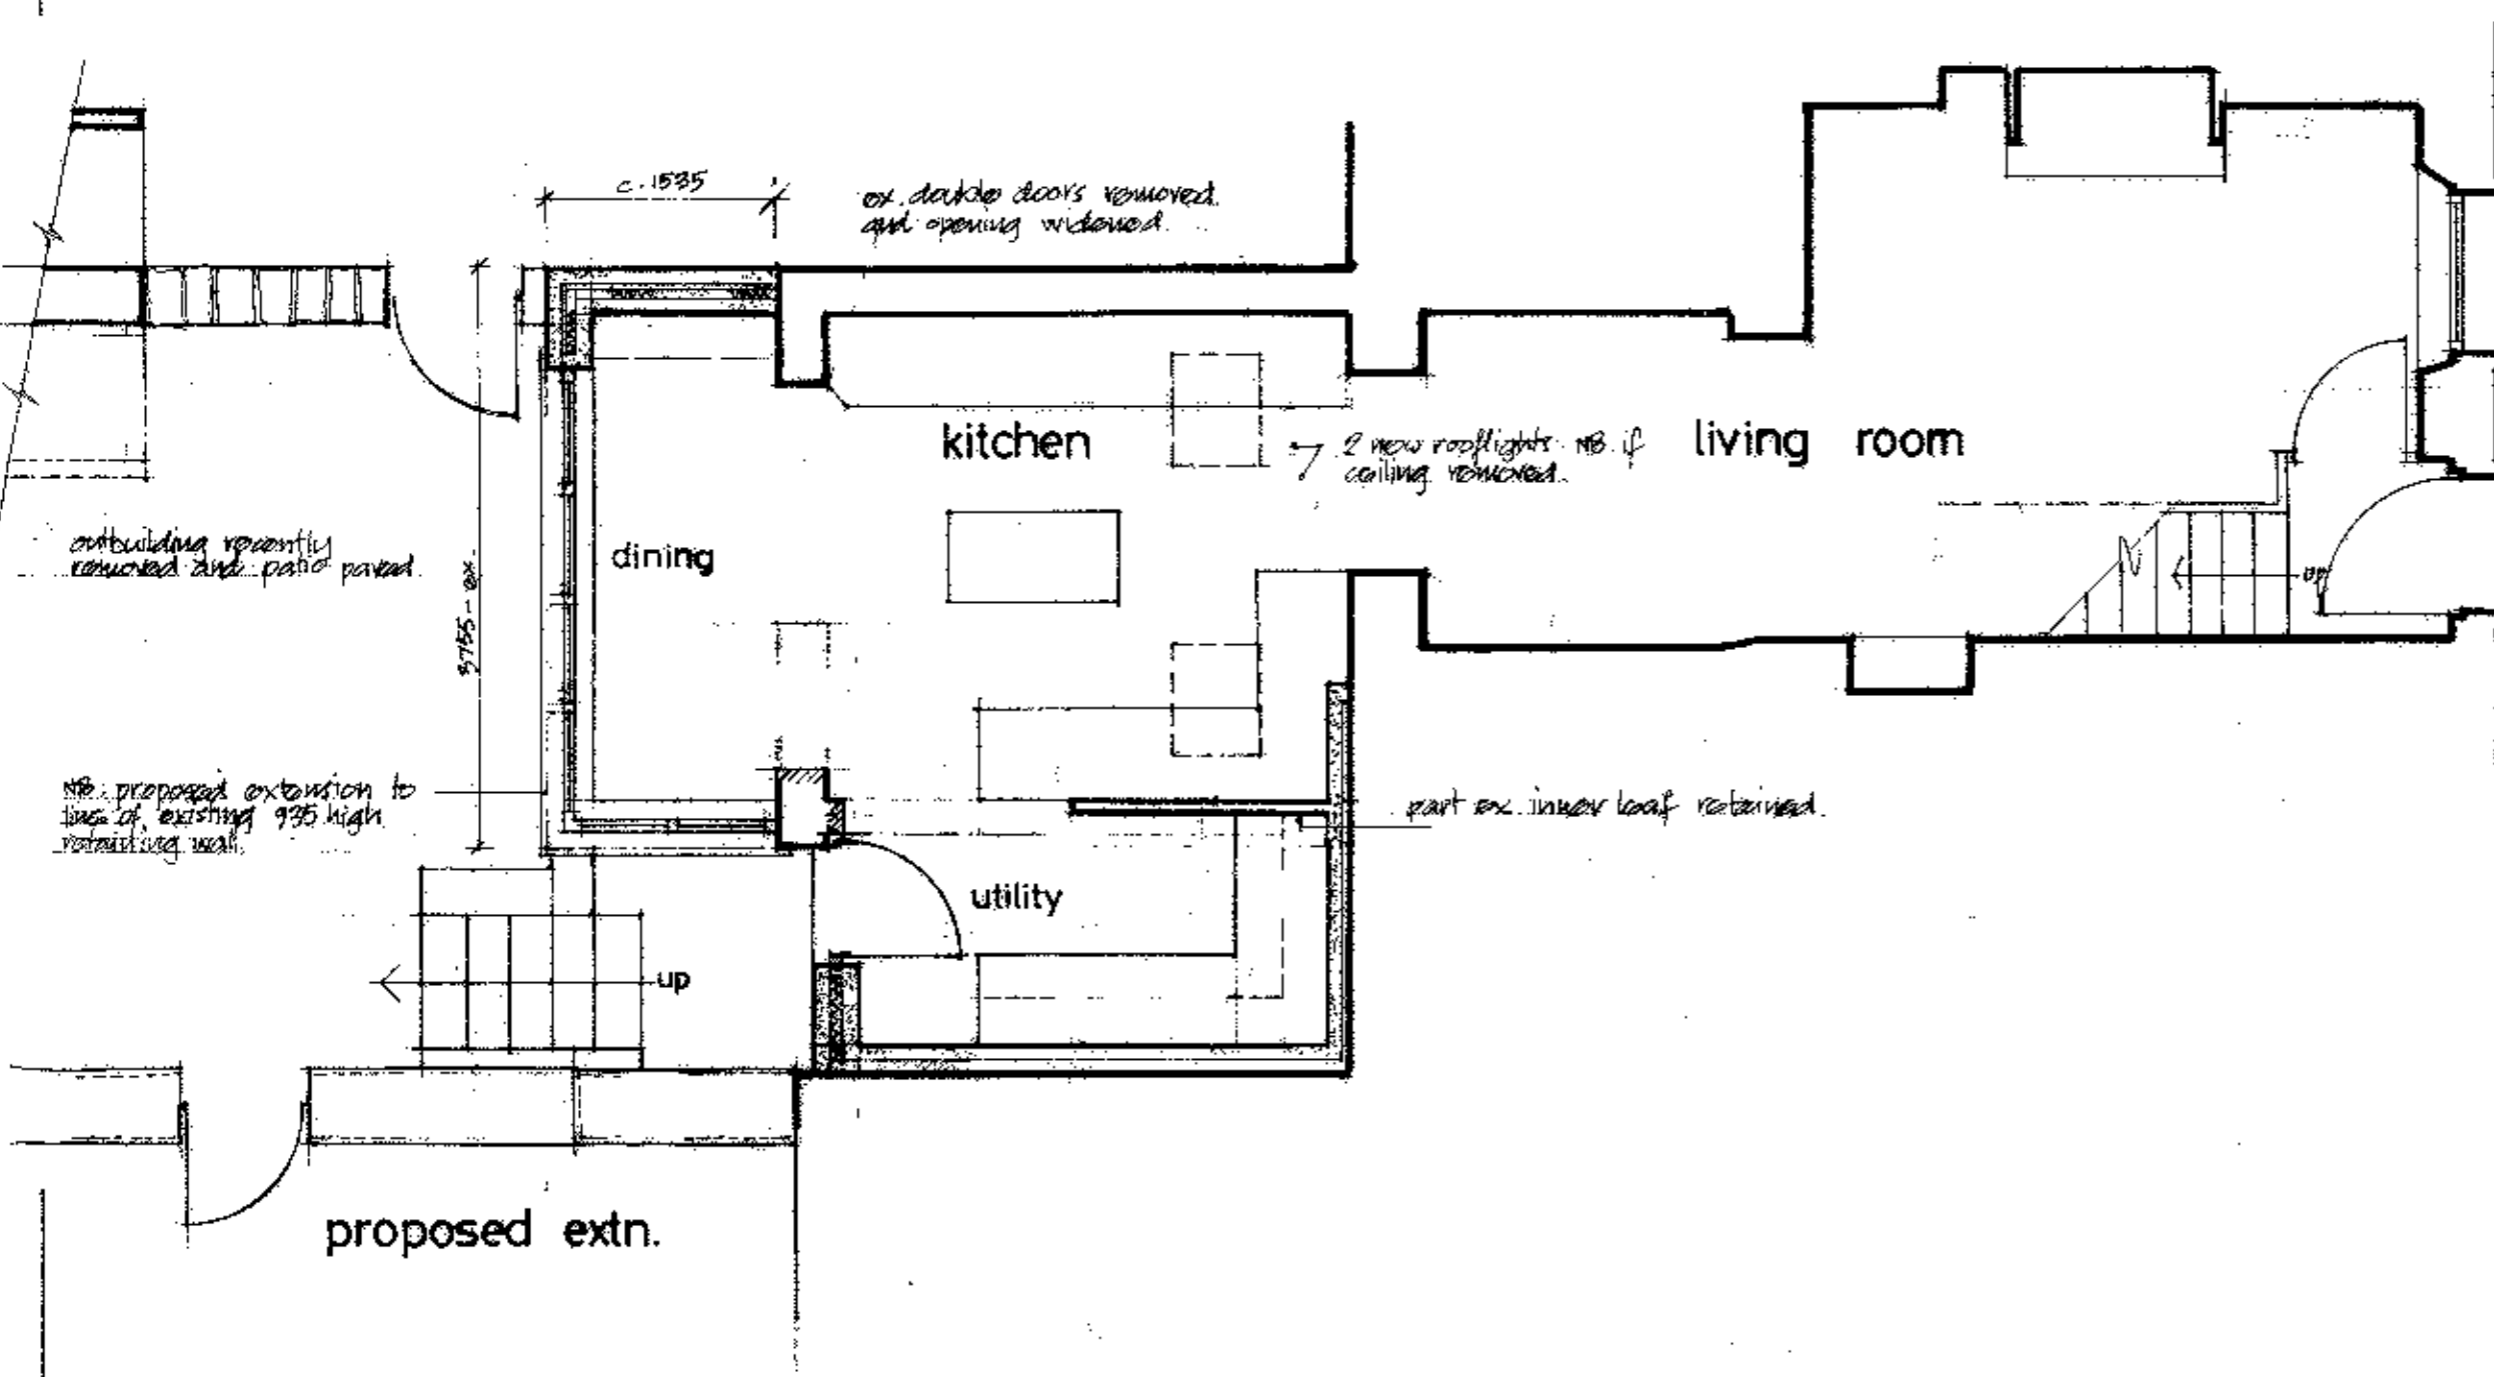

320120520P

scheme revised/updated 15. May 2012

Project
PROPOSED DINING & UTILITY EXTENSIONS
89 REGENT STREET
WADDINGTON, CLITHEROE BB7 3JA

Client
MR & MRS A. J. NOBLE

Drawing: PROPOSED SCHEME

Drawing no: 2010/3 2012/2 Revision: A

Date: FEB. 2012 Scale: 1:50

David W. Newton Dip. Arch. Marc. A.R.I.B.A.
Chartered Architect,
West End Lodge, Edisford Road,
Waddington, Clitheroe BB7 7HU tel 01200 444009