


Notes:

All dimensions or levels shown on drawing subject to detailed setting out and checking on site. Any discrepancies should be notified to the designer or project surveyor.


Only figured dimensions to be used subject to the above. No scaling off the drawing should be undertaken.

The information contained on the drawing must only be used at the named location.

The location of any services indicated on this drawing are approximate only and all must be checked on site by the main contractor before commencing works.

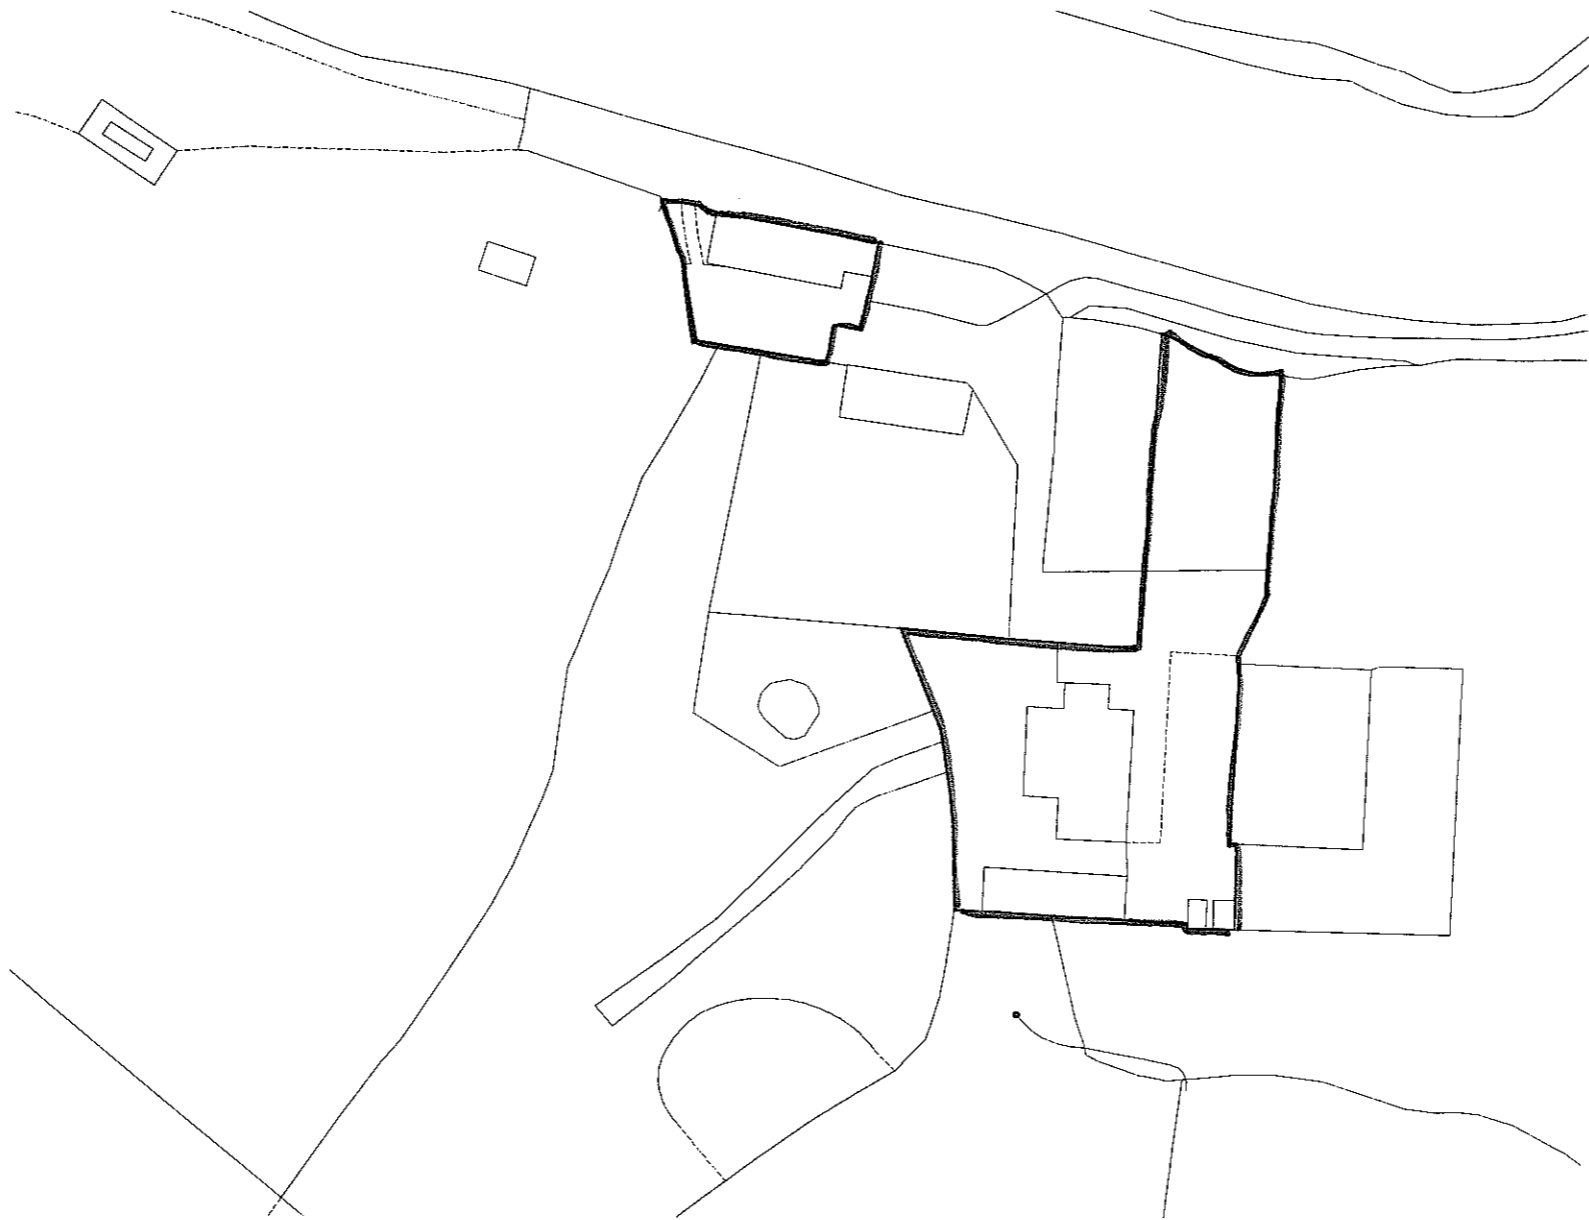

320120590P

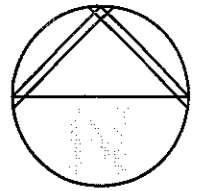

rev	date	description


**ANDERTON GABLES**  
CHARTERED BUILDING SURVEYORS  
& PROJECT CONSULTANTS  
3, Binsley Terrace, Foston, P. 12 9NA  
T: 01723 552840  
E: info@andertongables.co.uk  
W: www.andertongables.co.uk

Client:  
**Mr and Mrs Kay**


Project Location:  
**Greengore Farm  
Hurst Green  
Clitheroe  
BB7 9QT**

Drawing:  
**Site Location Plan**

Drawn By: <b>GL</b>	CAD Ref:
Checked By: <b>.</b>	CON Ref:
Scale: <b>1:1250</b>	Drawing No:
Drawing: <b>A4</b>	<b>AG2000</b>
Date: <b>Dec 2011</b>	

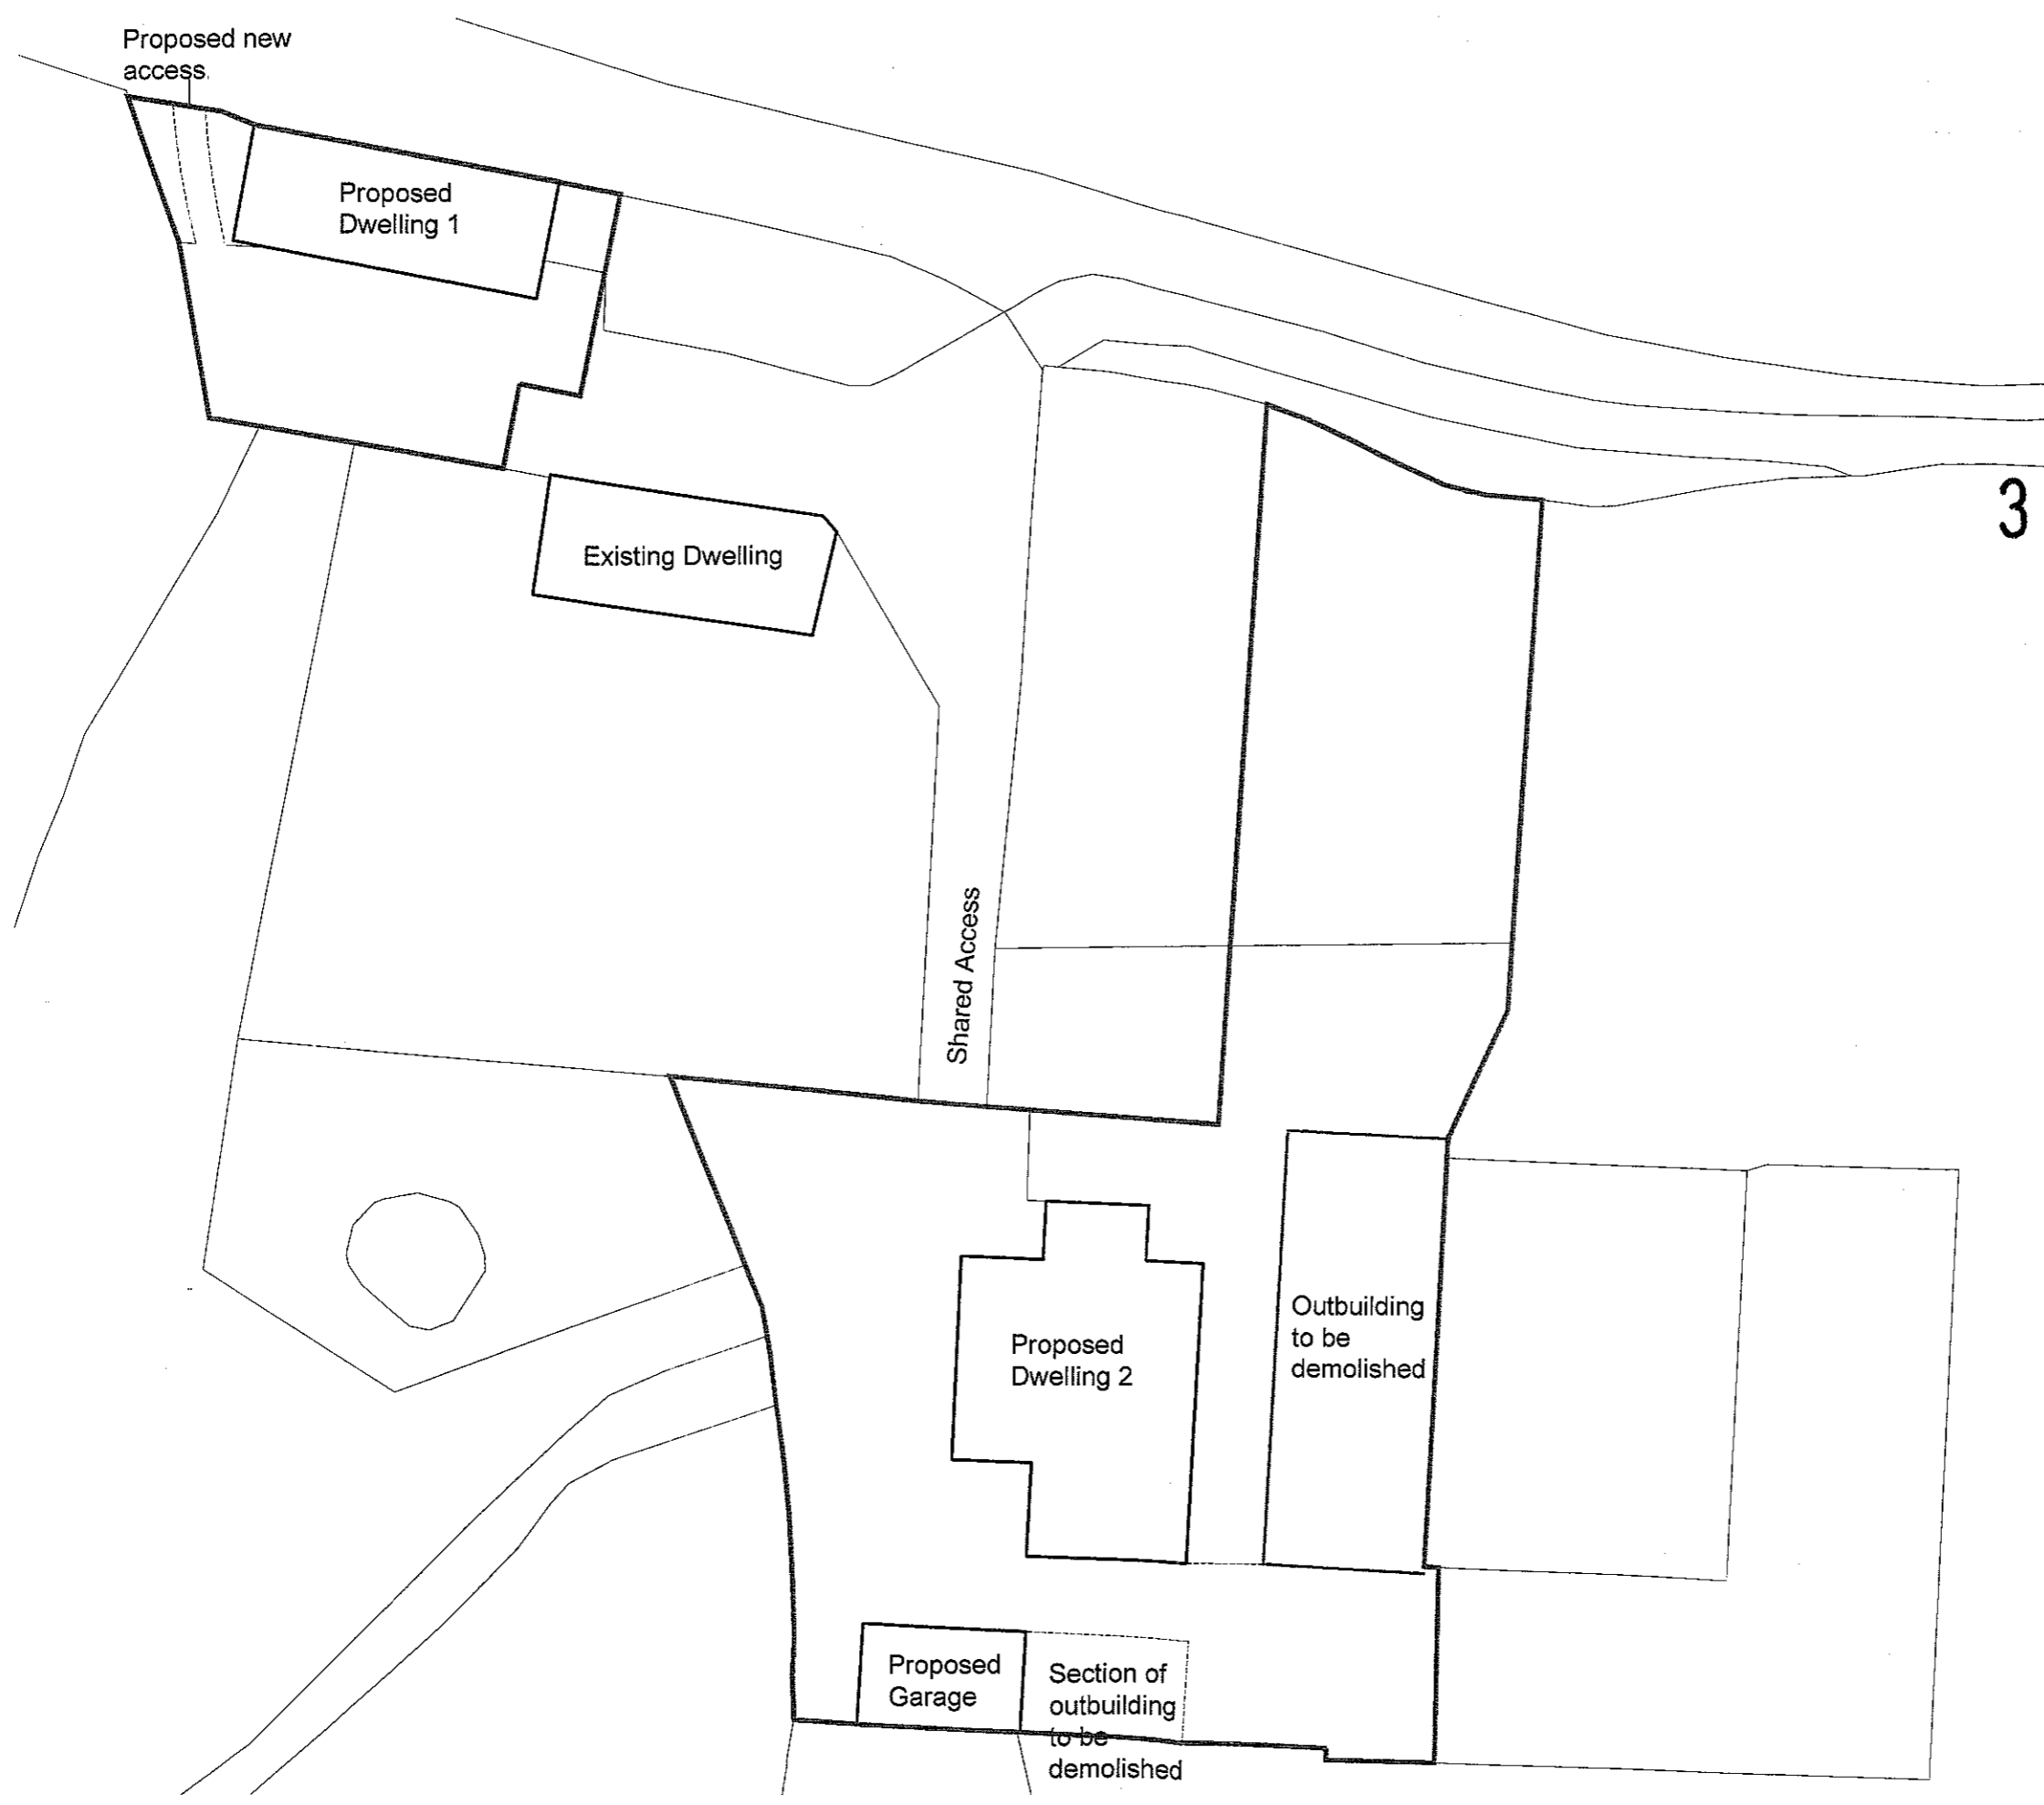

320120590P

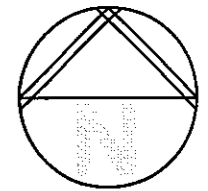

Notes:  
 All dimensions or levels shown on drawing subject to detailed setting out and checking on site. Any discrepancies should be notified to the designer or project surveyor  
 Only figured dimensions to be used subject to the above. No scaling off the drawing should be undertaken.  
 The information contained on the drawing must only be used at the named location.  
 The location of any services indicated on the drawing are approximate only and all must be checked on site by the main contractor before commencing works

rev	date	description







**ANDERTON GABLES**  
 CHARTERED BUILDING SURVEYORS  
 & PROJECT CONSULTANTS  
 5 Newby, Toxteth, Preston, PO1 2AA  
 T 05772 663890  
 E info@andertongables.co.uk  
 W www.andertongables.co.uk

Client:  
**Mr and Mrs Kay**

Project Location:  
**Greengore Farm  
 Hurst Green  
 Clitheroe  
 BB7 9QT**

Drawing:  
**Site Plan**

Drawn By: <b>GL</b>	CAD Ref:
Checked By: <b>-</b>	CON Ref:
Scale: <b>1:500</b>	Drawing No:
Drawing: <b>A4</b>	<b>AG2000</b>
Date: <b>Dec 2011</b>	

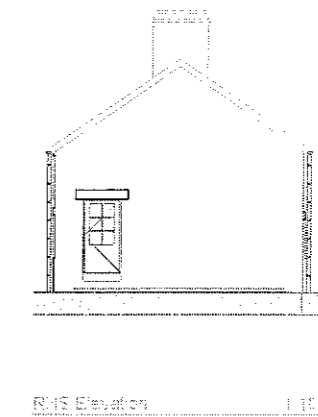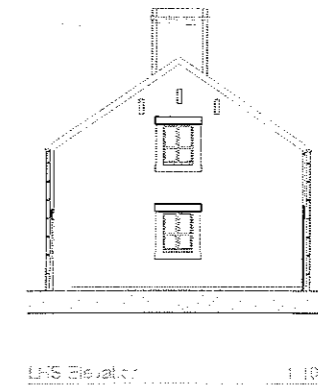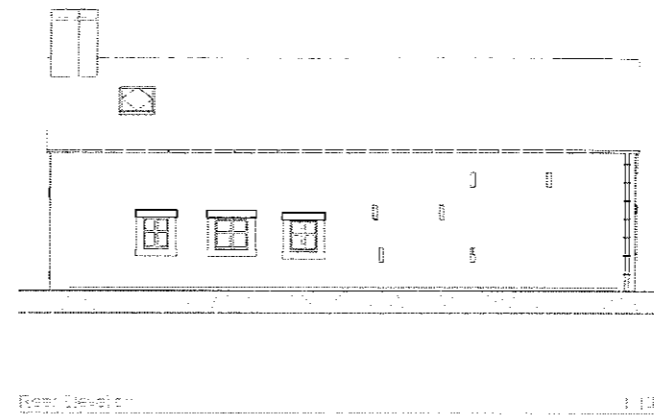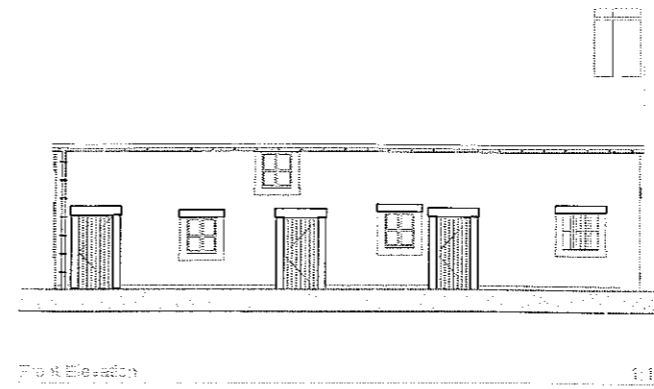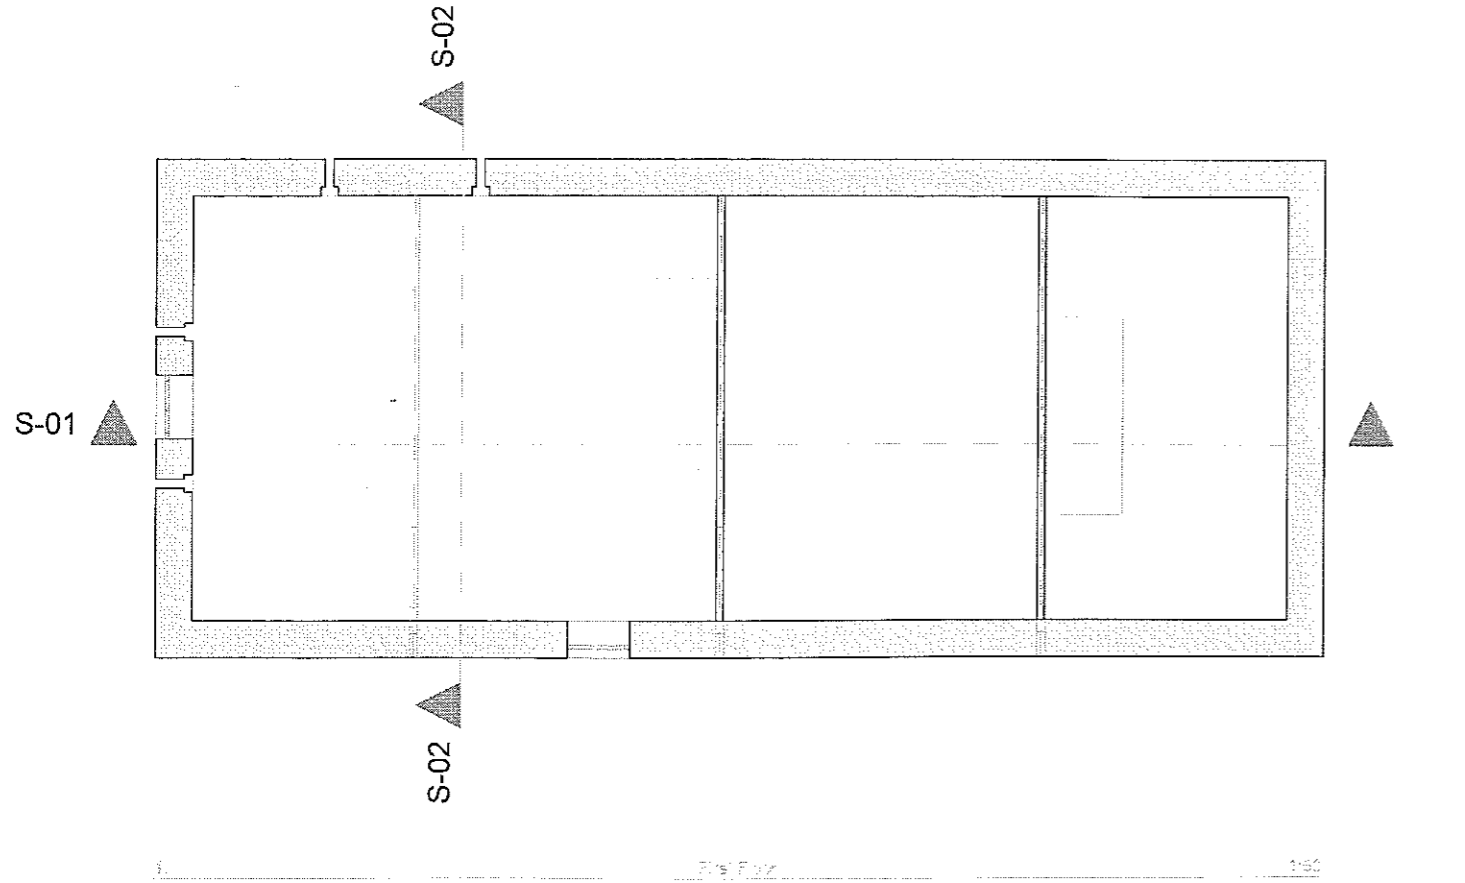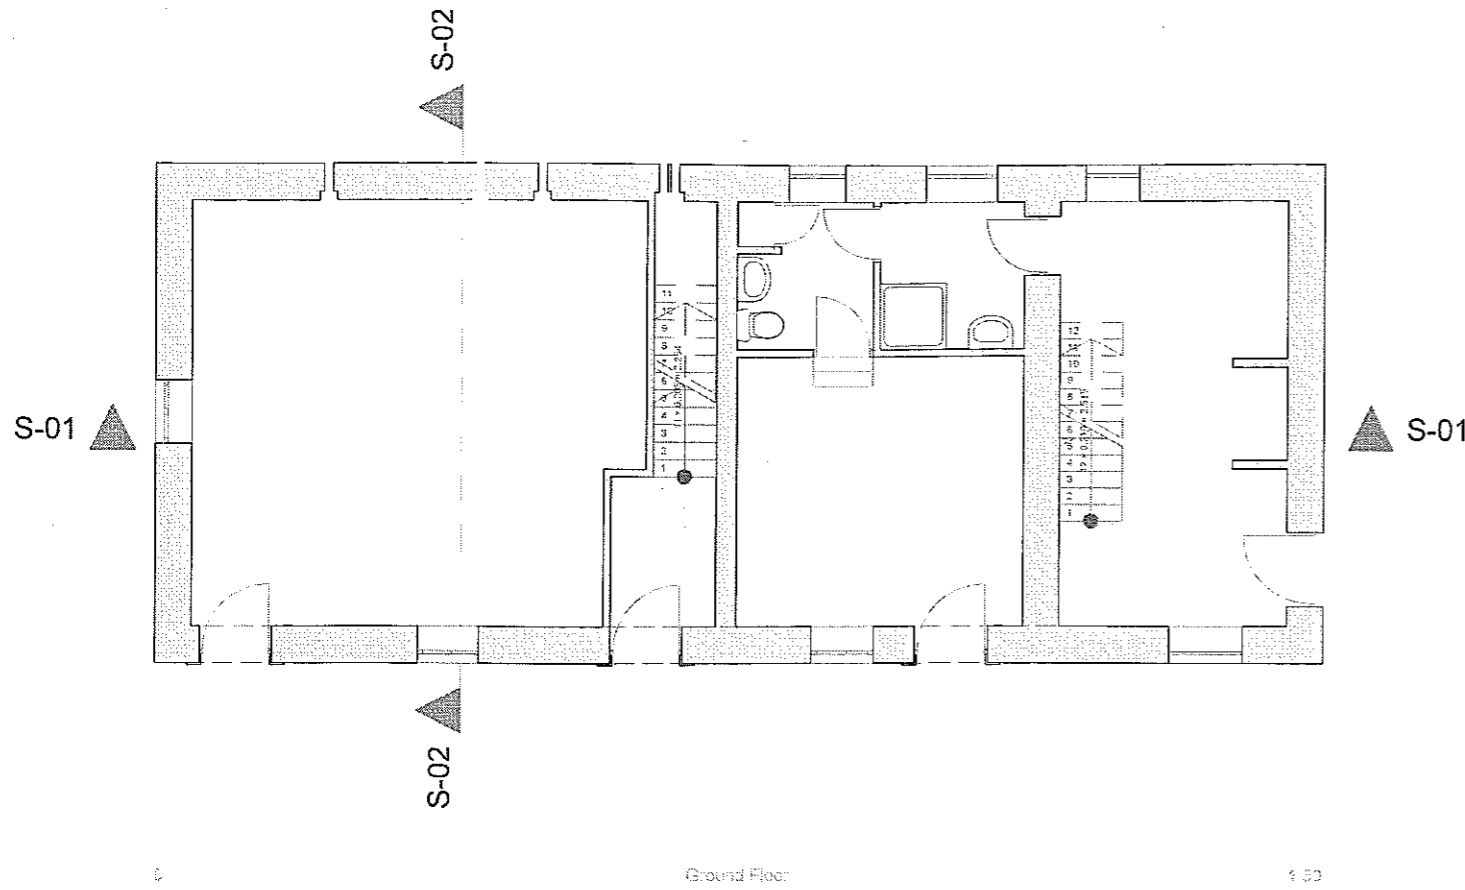

320120590P

**Notes:**

All dimensions or levels shown on drawing are subject to detailed setting out and checking on site. Any discrepancies should be notified to the designer or project surveyor.

Only figured dimensions to be used subject to the above. No scaling off the drawing should be undertaken.

The information contained on the drawing must only be used at the named location.

The location of any services indicated on this drawing are approximate only and all must be checked on site by the main contractor before commencing works.

**THIS DRAWING HAS BEEN PREPARED FOR PLANNING APPLICATION PURPOSES ONLY**

rev	date	description
A	15/05/12	planning amendments

**ANDERTON GABLES**  
 CHARTERED BUILDING SURVEYORS  
 & PROJECT CONSULTANTS

8 Windley Street, Preston, PR1 2AA  
 Tel: 01772 506000  
 Email: info@andertongables.co.uk

Client:

Mr & Mrs Kay

Project Location:

Greening the Farm  
 Forest Green  
 Clitheroe







Drawn by:

SAW  
 Existing Plans  
 Elevations

Drawing Status:

PLANNING APPLICATION

Drawn By:	DM	CAD Ref:
Checked By:	AVF	CON Ref:
Scale:	1:50	Drawing No:
Drawing:	AC052/04	Rev:
Date:		

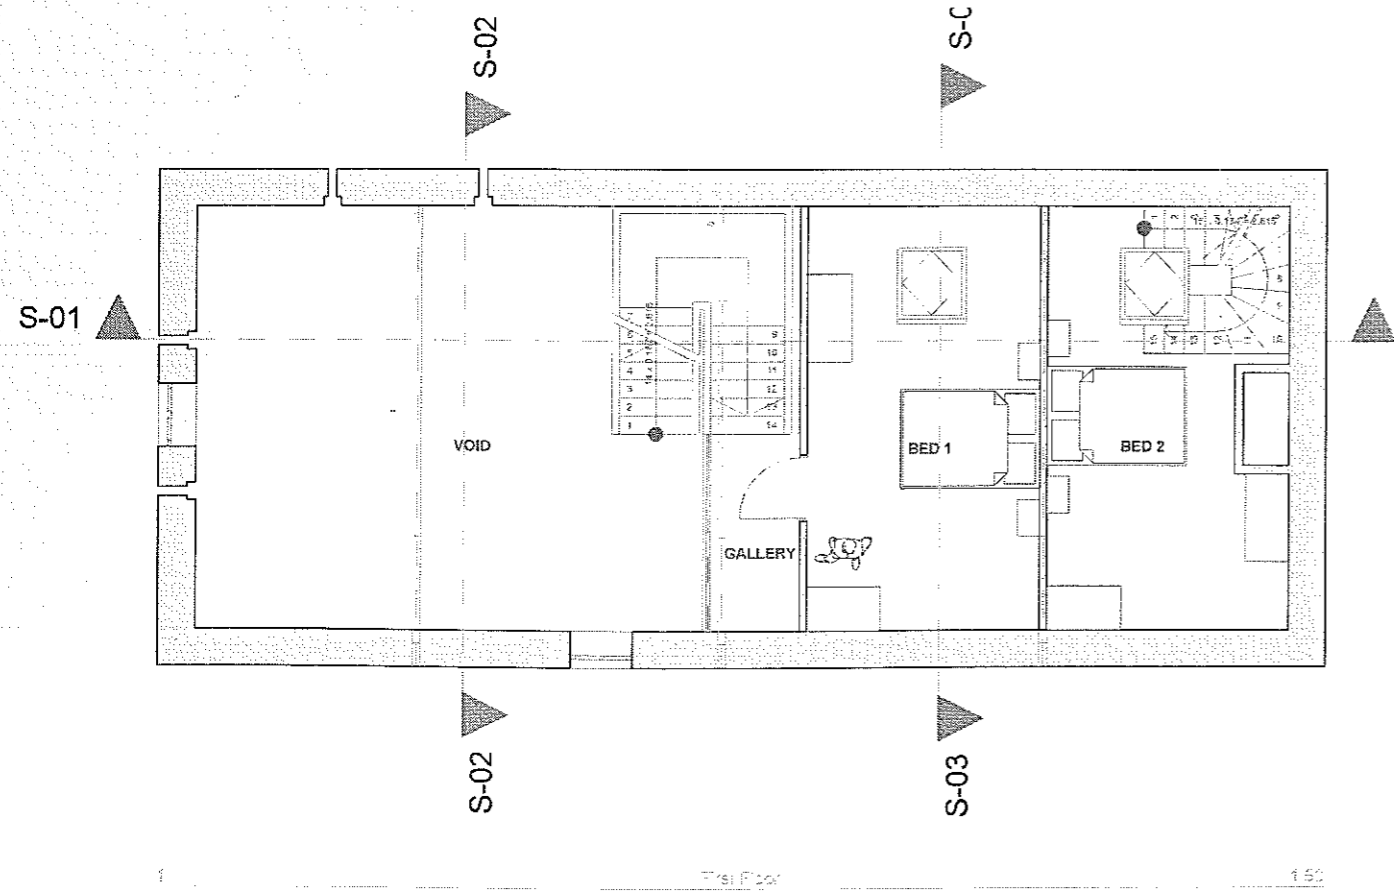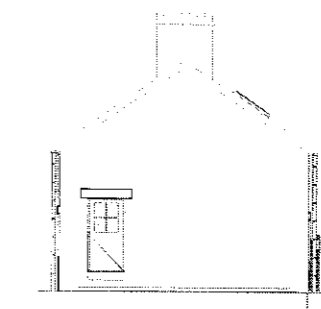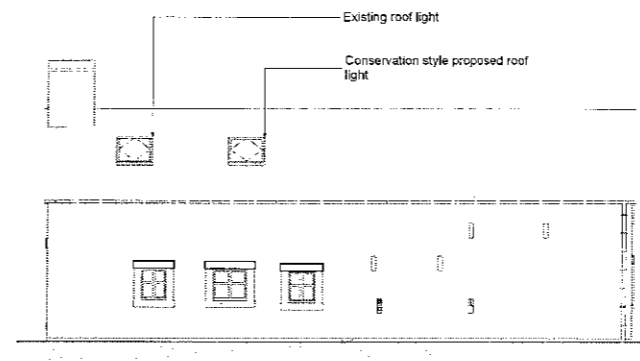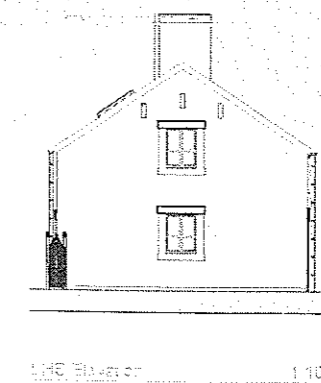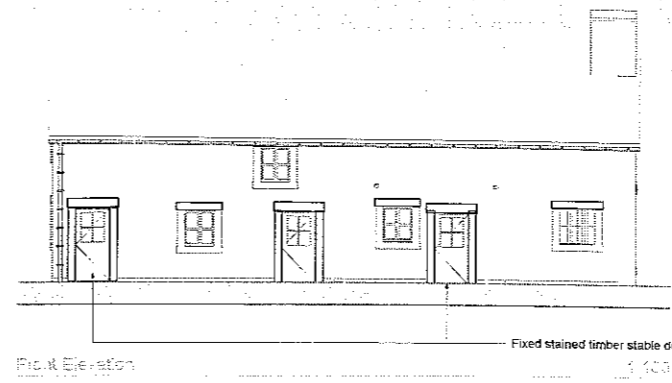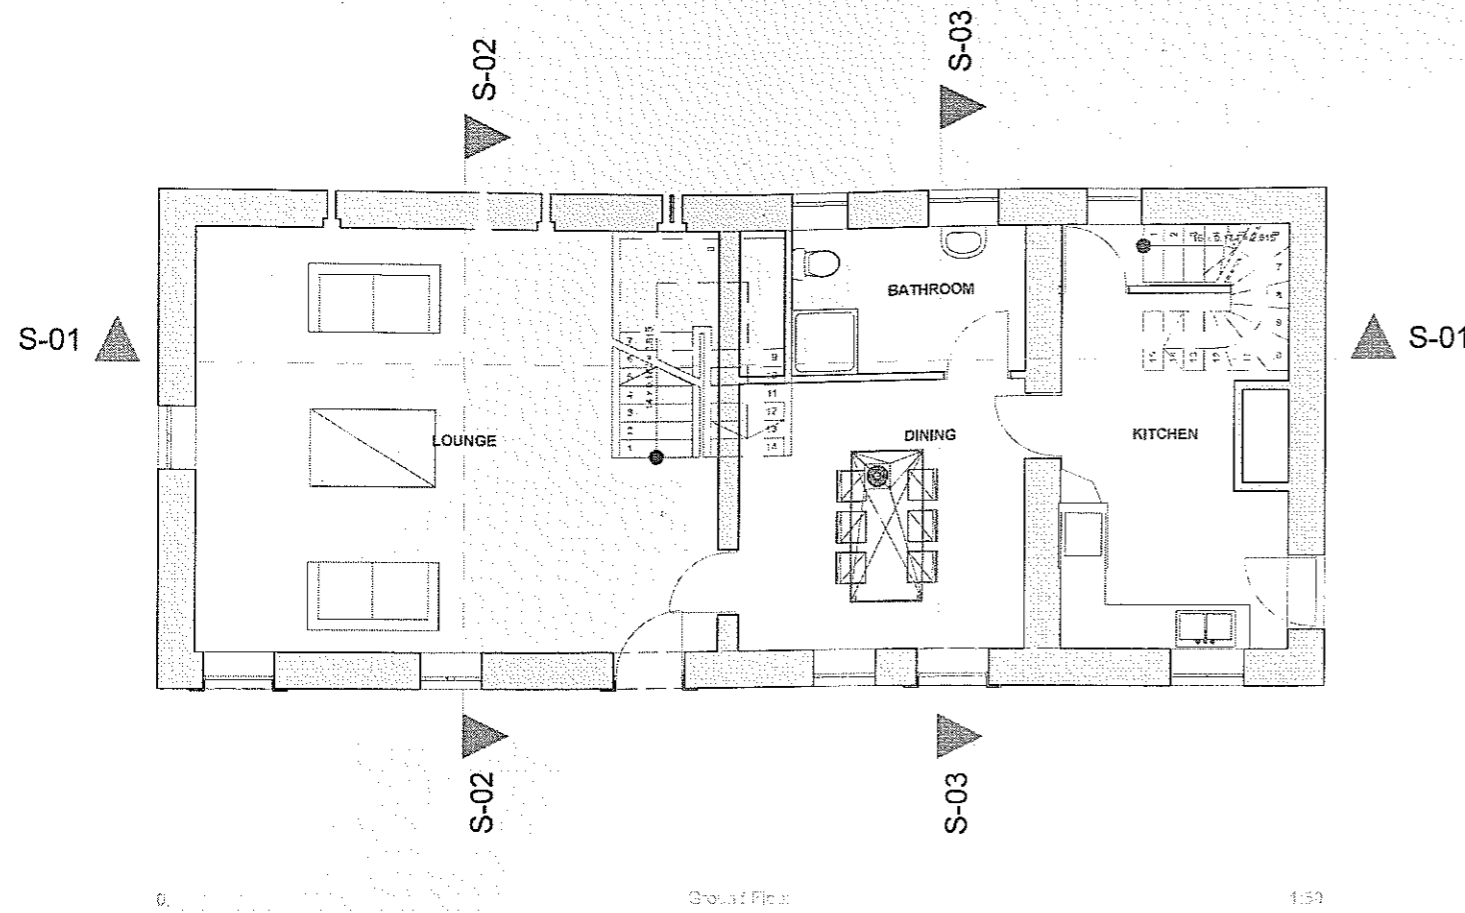

320120590P

**Notes:**

All dimensions or levels shown on drawing are subject to detailed setting out and checking on site. Any discrepancies should be notified to the designer or project surveyor.

Only figured dimensions to be used subject to the above. No scaling off the drawing should be undertaken.

The information contained on the drawing must only be used at the named location.

The location of any services indicated on this drawing are approximate only and all must be checked on site by the main contractor before commencing works.

**THIS DRAWING HAS BEEN PREPARED FOR PLANNING APPLICATION PURPOSES ONLY**

Rev	Date	Description
A	16/05/12	planning amendments

**ANDERTON GABLES**  
 CHARTERED BUILDING SURVEYORS  
 & PROJECT CONSULTANTS

9 Warwick Street, Bristol PR 2AA  
 Tel: 01172 340000  
 Email: info@andertongables.co.uk

Client:

Mr & Mrs [Name]

Project Location:

[Address]

Drawn By:

Mr [Name]

Drawn By:

[Name]


Checked By:

Mr [Name]


Scale: As Shown

Drawing No: 10000000


Date:

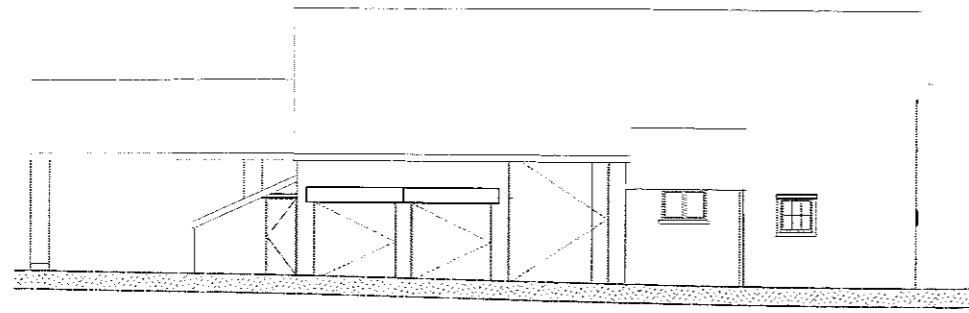


Right Hand Side Elevation South Elevation 1:100

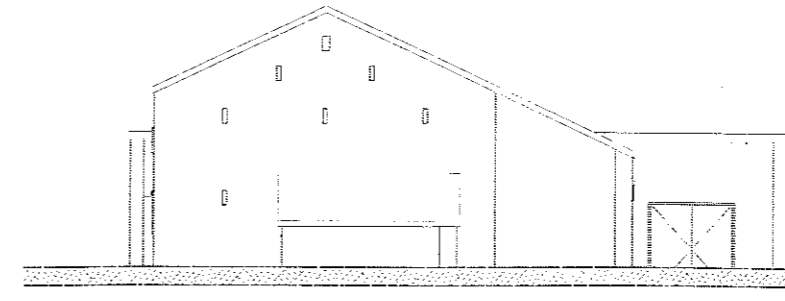


Rear Elevation West Elevation 1:100

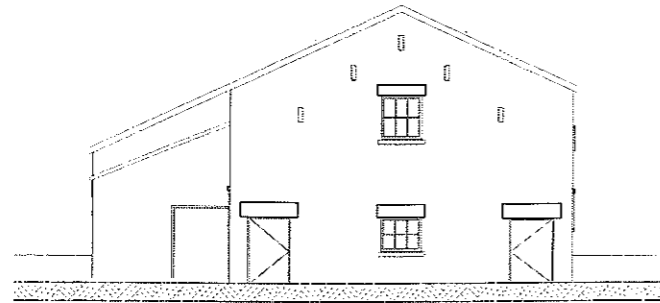


Left Hand Side Elevation East Elevation 1:100

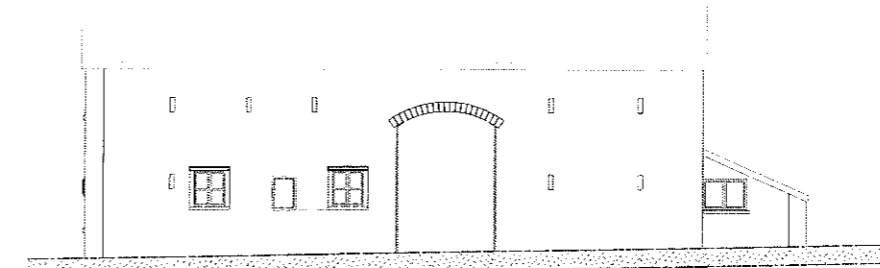

Front Elevation North Elevation 1:100

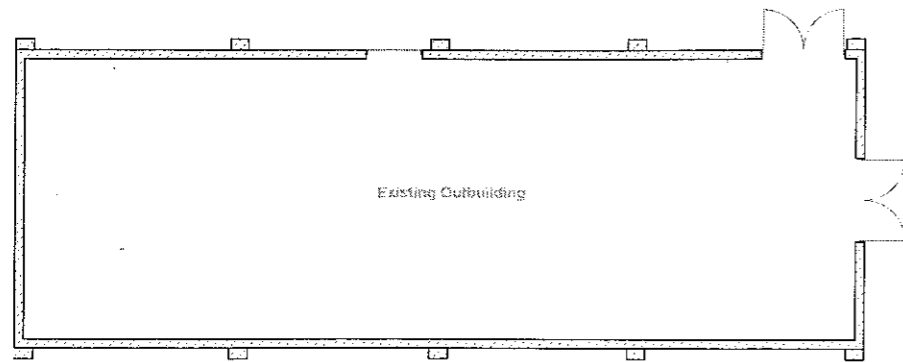

Existing Outbuilding

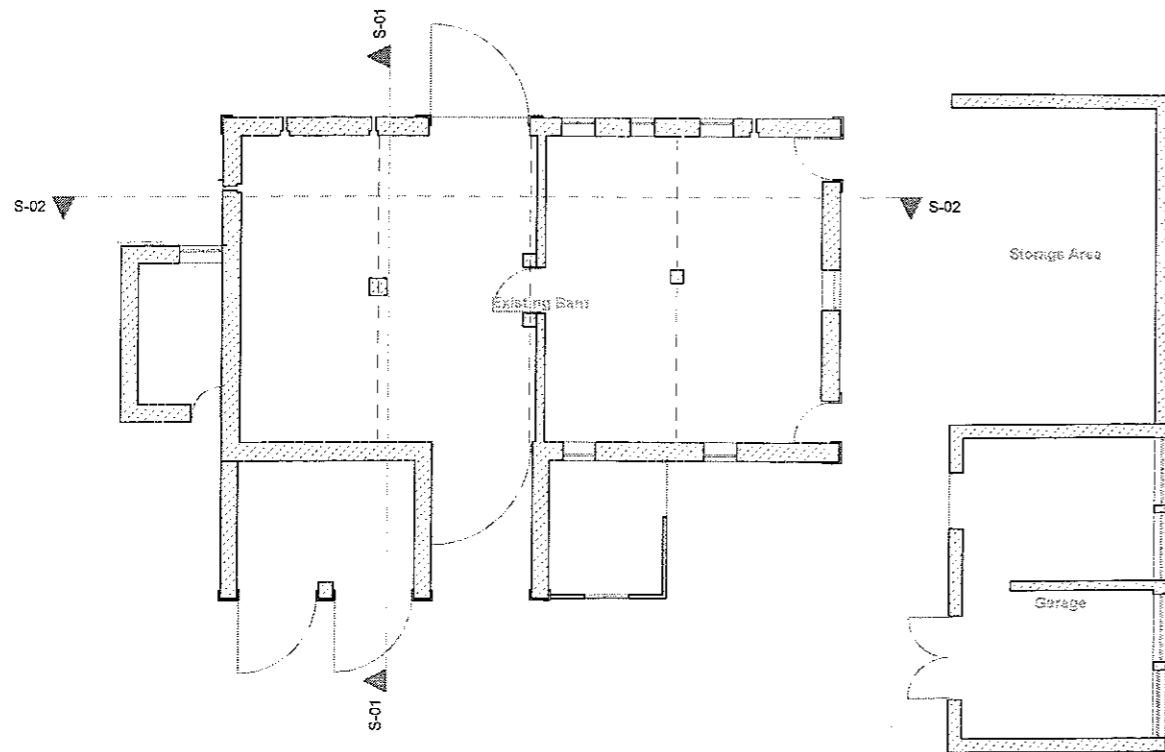


Storage Area


Existing Barn

Garage

Ground Floor 1:100

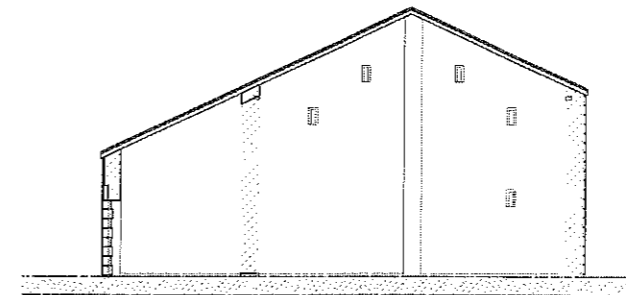

S-01 Building Section 1:100

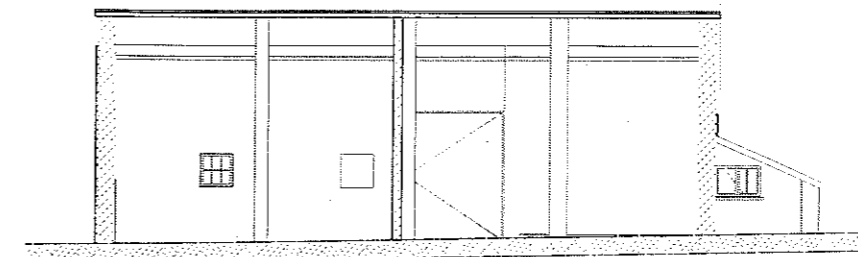

S-02 Building Section 1:100

320120590P

Notes:

All dimensions or levels shown on drawing are subject to detailed setting out and checking on site. Any discrepancies should be notified to the designer or project surveyor.

Only figured dimensions to be used subject to the above. No scaling off the drawing should be undertaken.

The information contained on the drawing must only be used at the named location.

The location of any services indicated on this drawing are approximate only and all must be checked on site by the main contractor before commencing works.

THIS DRAWING HAS BEEN PREPARED FOR PLANNING APPLICATION PURPOSES ONLY

rev	date	description
A	16/09/12	planning amendments

**ANDERTON GABLES**  
CHARTERED BUILDING SURVEYORS  
& PROJECT CONSULTANTS

5 Winkley Street, Preston - PR1 2AA  
Tel: 01772 642800  
Email: info@andertongables.co.uk

Client:

Mr & Mrs Kay

Project Location:

Grassington Farm  
Hurst Green  
CBtheroo

Drawing:

Barn 2  
Existing Plans  
Elevations & Section

Drawing Status:

PLANNING APPLICATION

Drawn By: DM	CAD Ref:
Checked By: AW	CON Ref:
Scale: 1/100	Drawing No: AC637-03
Drawn:	Rev: A
Date:	




Notes:

All dimensions or levels shown on drawing are subject to detailed setting out and checking on site. Any discrepancies should be notified to the designer or project surveyor.



Only figured dimensions to be used subject to the above. No scaling off the drawing should be undertaken.

The information contained on the drawing must only be used at the named location.

The location of any services indicated on this drawing are approximate only and all must be checked on site by the main contractor before commencing works.

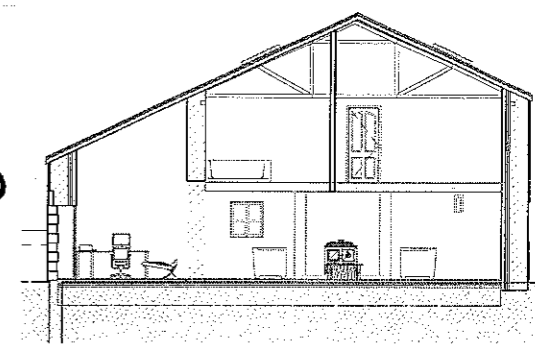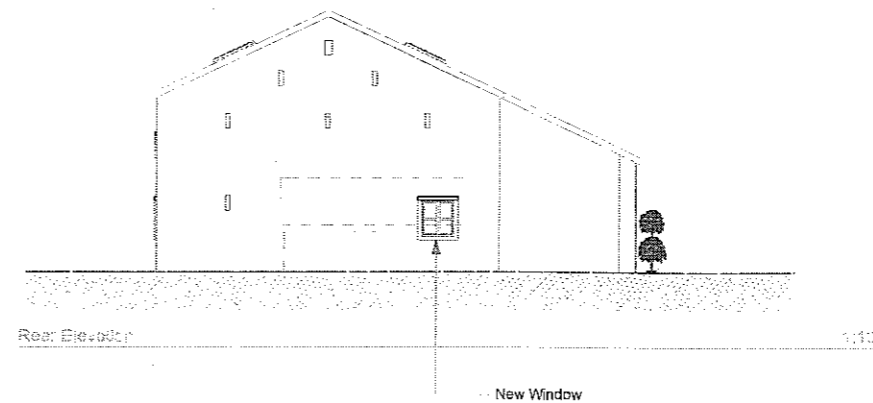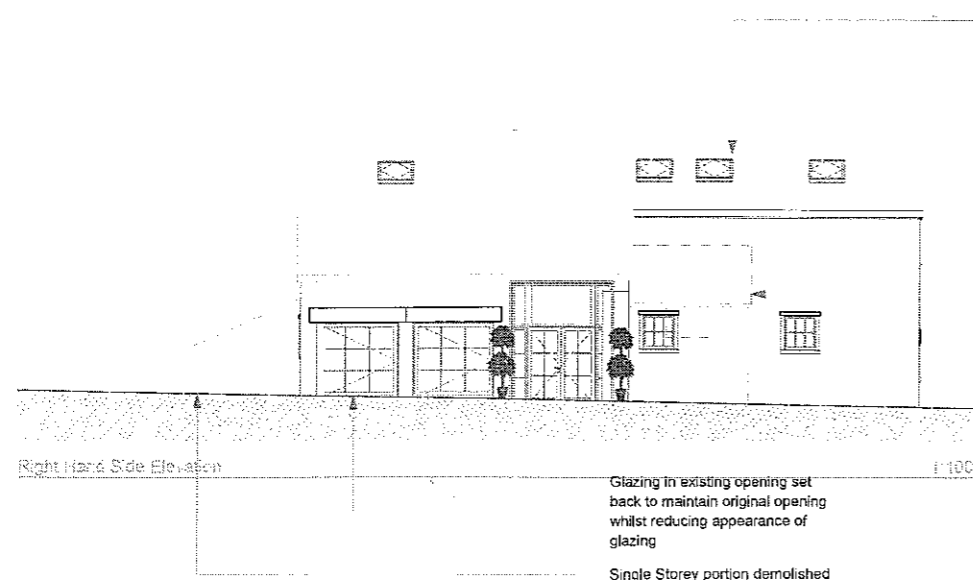

320120590P

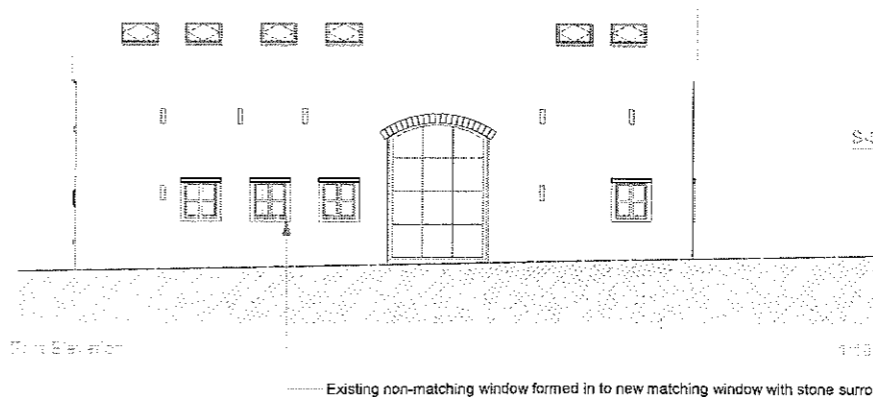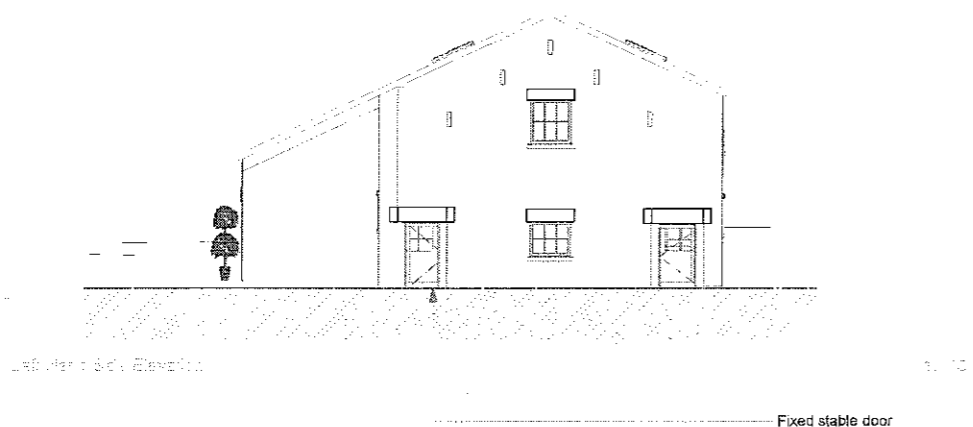

**THIS DRAWING HAS BEEN PREPARED FOR PLANNING APPLICATION PURPOSES ONLY**

no.	date	description
B	15/05/12	planning amendments
A	10/01/12	client amendments

**ANDERTON GABLES**  
 CHARTERED BUILDING SURVEYORS  
 & PROJECT CONSULTANTS

5 Walsley Street, Preston PR1 2AA  
 Tel: 01773 552960  
 Email: info@andertongables.co.uk



Client: Mr & Mrs Ray

Project Location: Gainsborough Park, Hunt Green, Cheshire

Drawing: Eas 2 Proposed Plans Elevations & Section

Drawing Status: PLANNING APPLICATION

Drawn By: DM	CAD Plot:
Checked By: AVF	CO2 Plot:
Scale: 1:100	Drawing No: P-0027-01
Drawing: P-0027-01	Pr:
Date:	

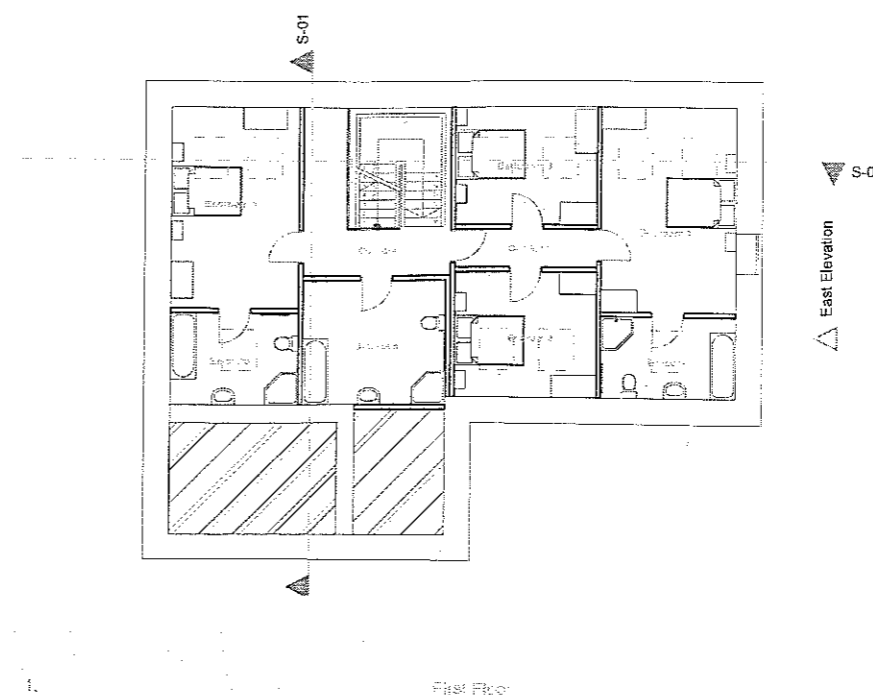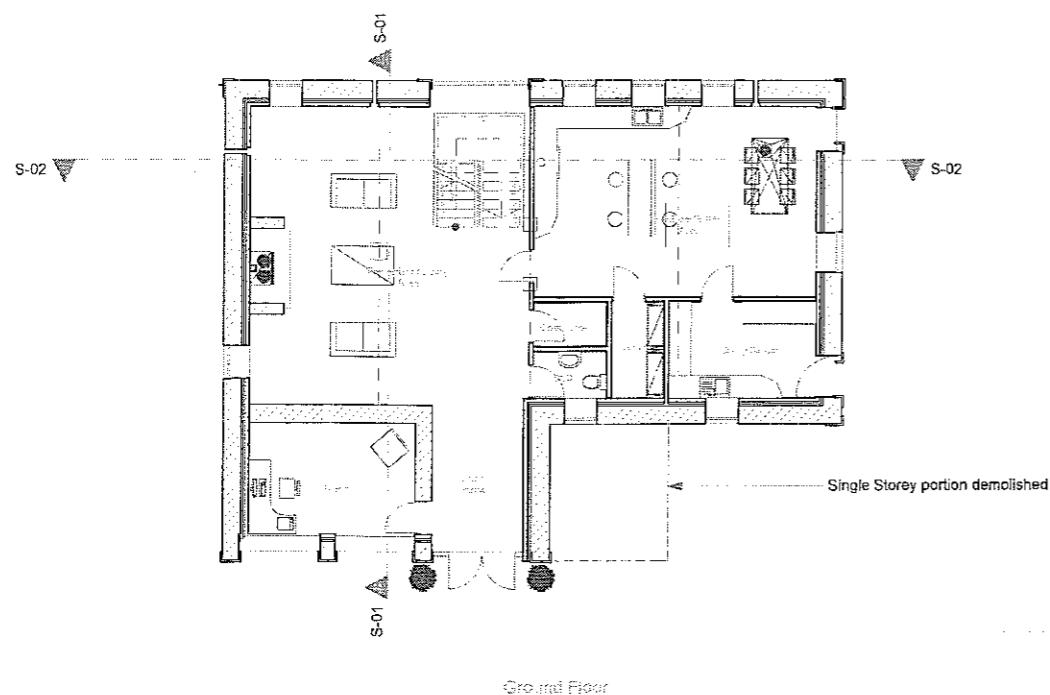







Notes:

All dimensions or levels shown on drawing are subject to detailed setting out and checking on site. Any discrepancies should be notified to the designer or project surveyor

Only figured dimensions to be used subject to the above. No scaling off the drawing should be undertaken.

The information contained on the drawing must only be used at the named location.

The location of any services indicated on this drawing are approximate only and all must be checked on site by the main contractor before commencing works.

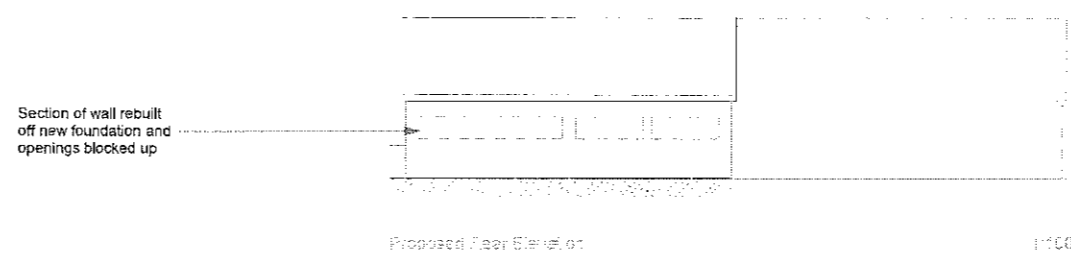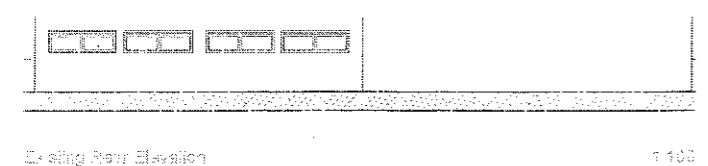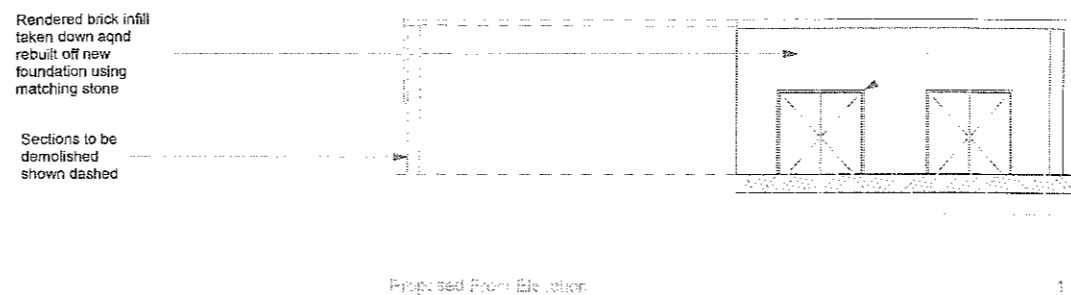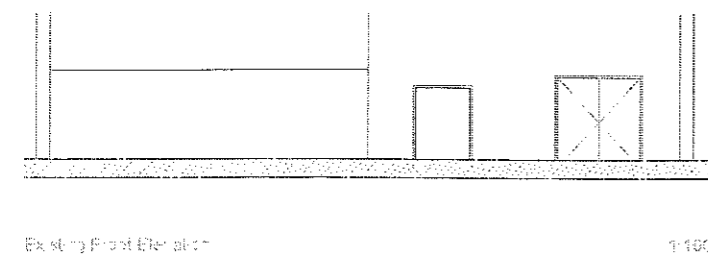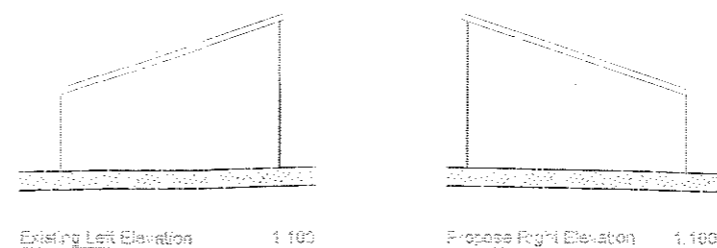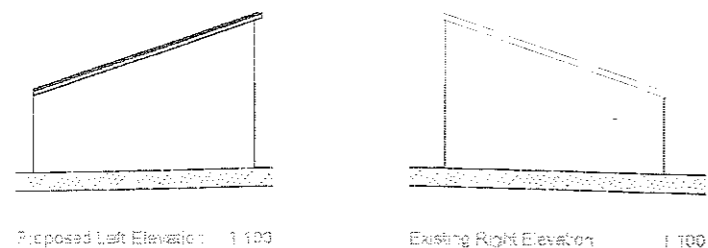

320120590P

THIS DRAWING HAS BEEN PREPARED FOR PLANNING APPLICATION PURPOSES ONLY

Site	Proposed

**ANDERTON GABLES**  
CHARTERED BUILDING SURVEYORS & PROJECT CONSULTANTS

5 Windley Street, Preston PR1 2AA  
Tel: 01772 562000  
Email: info@andertongables.co.uk

Client: Mr & Mrs Kay

Project Location: Church Lane Farm, Hurst Green, Cheshire

Drawing: Garage Elevation

Drawing Status: PLANNING APPLICATION

Drawn By: GL	CAD File:
Checked By: -	CON File:
Scale: 1:100	Drawing No: 10001
Drawing: 10001	Rev: 01
Date:	

