



E1 Existing West (Front) Elevation
1:100 NI0053-P

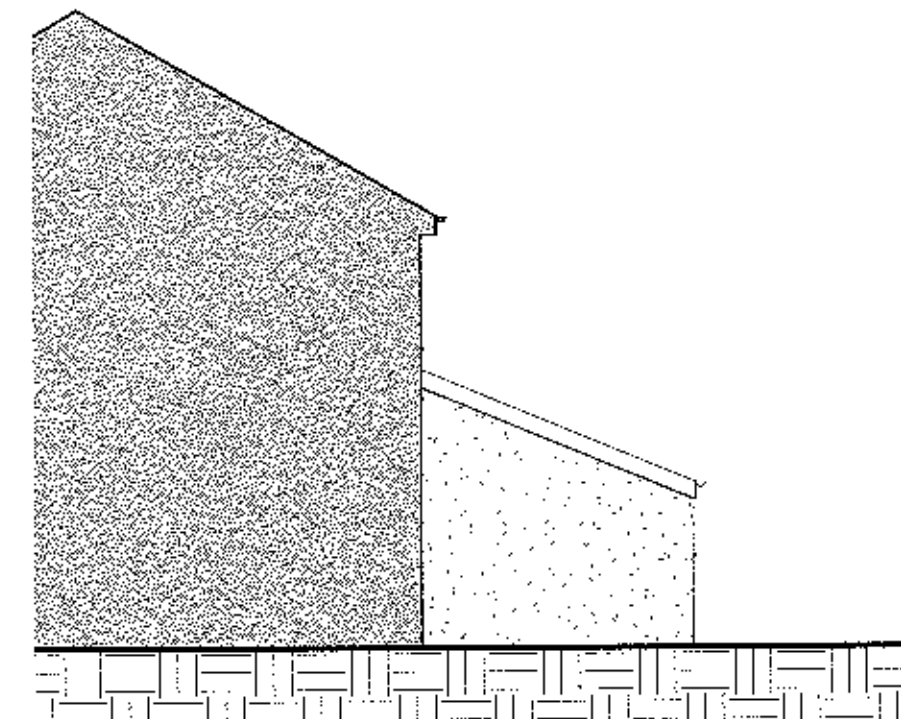

E2 Existing South (Side) Elevation
1:100 NI0053-P

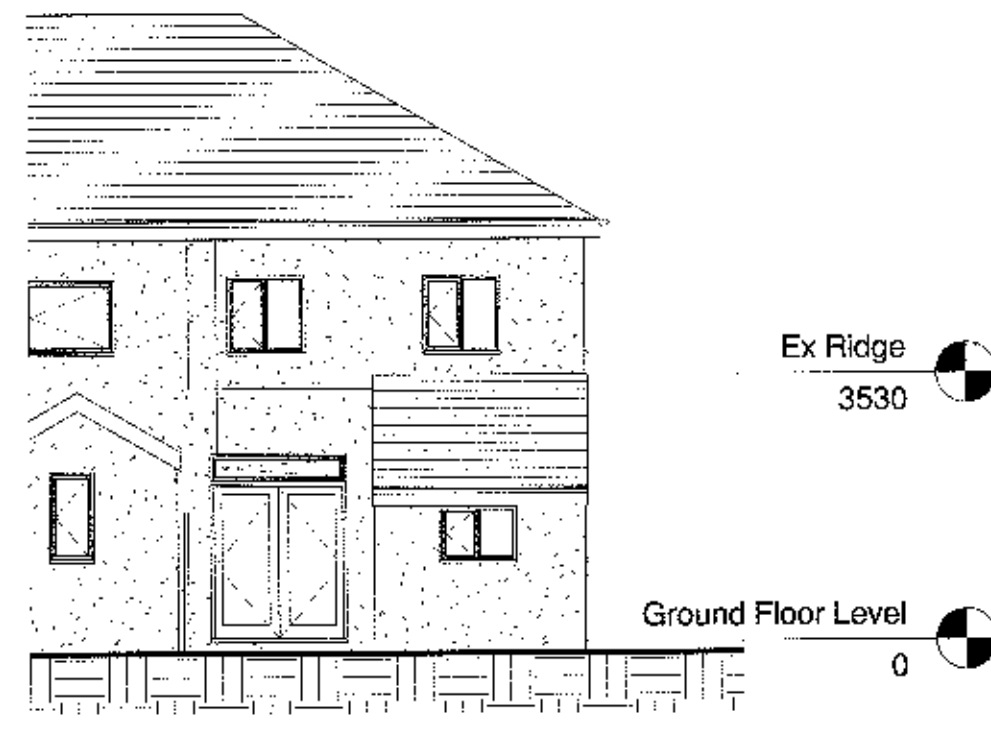


E3 Existing East (Rear) Elevation
1:100 NI0053-P




E4 Existing North (Side) Elevation
1:100 NI0053-P




P1 Proposed West (Front) Elevation
1:100 NI0053-P

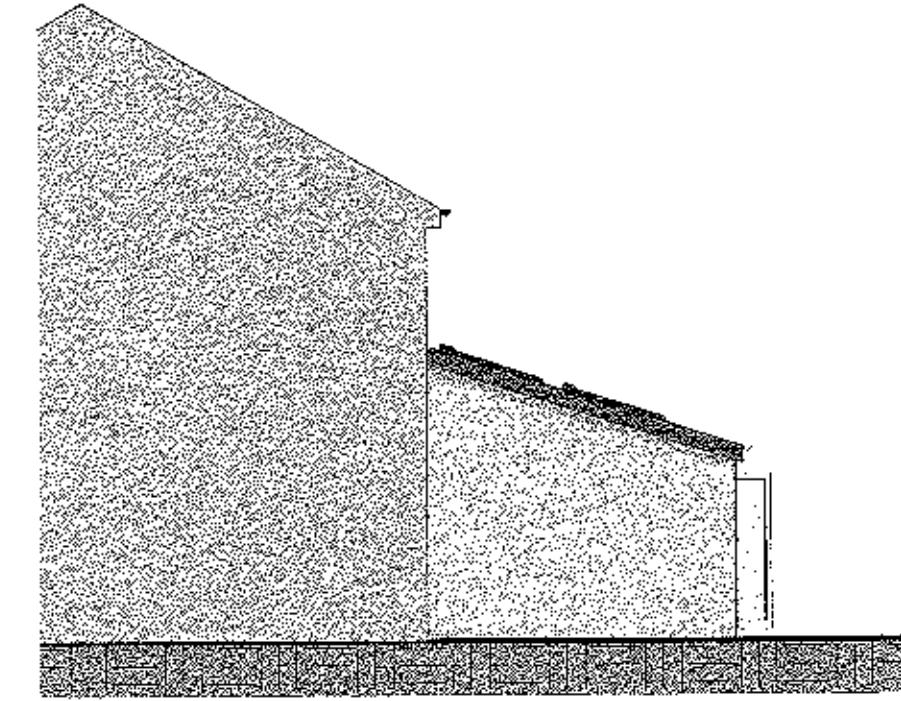


P2 Proposed South (Side) Elevation
1:100 NI0053-P

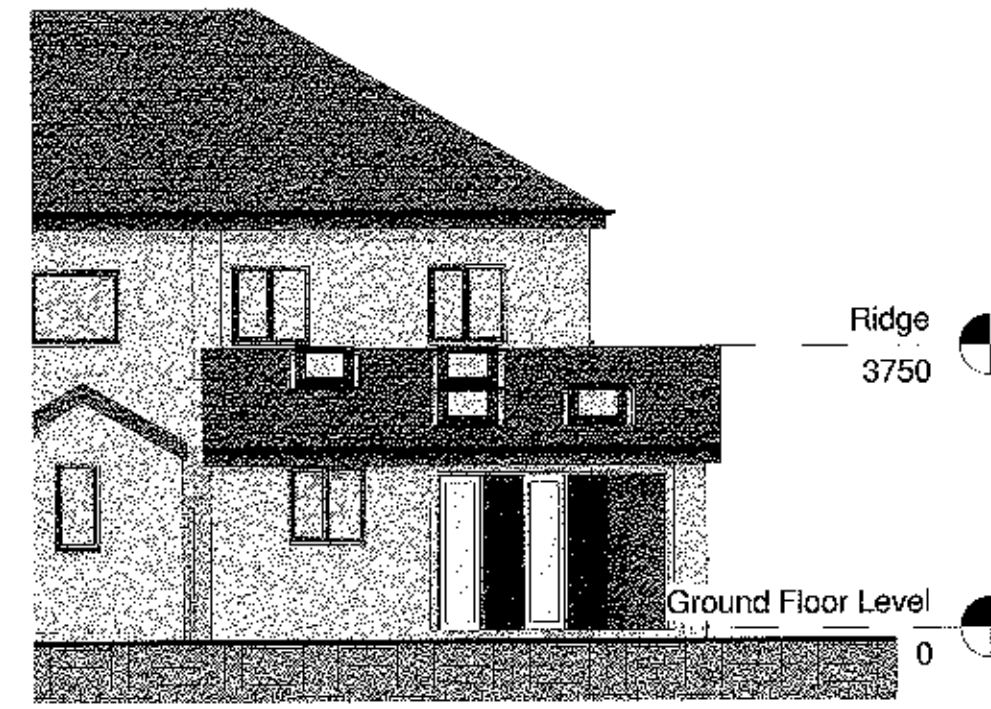


P3 Proposed East (Rear) Elevation
1:100 NI0053-P

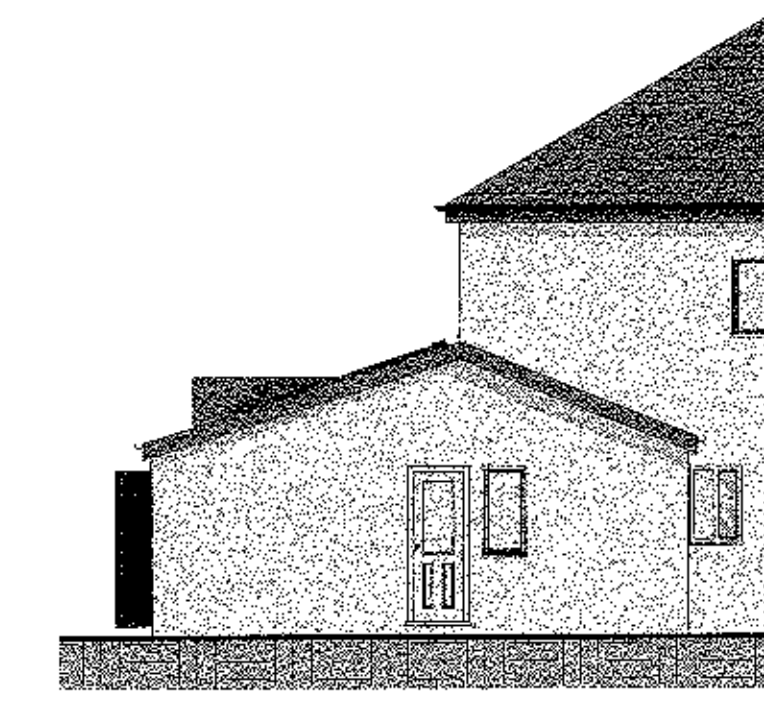


P4 Proposed North (Side) Elevation
1:100 NI0053-P

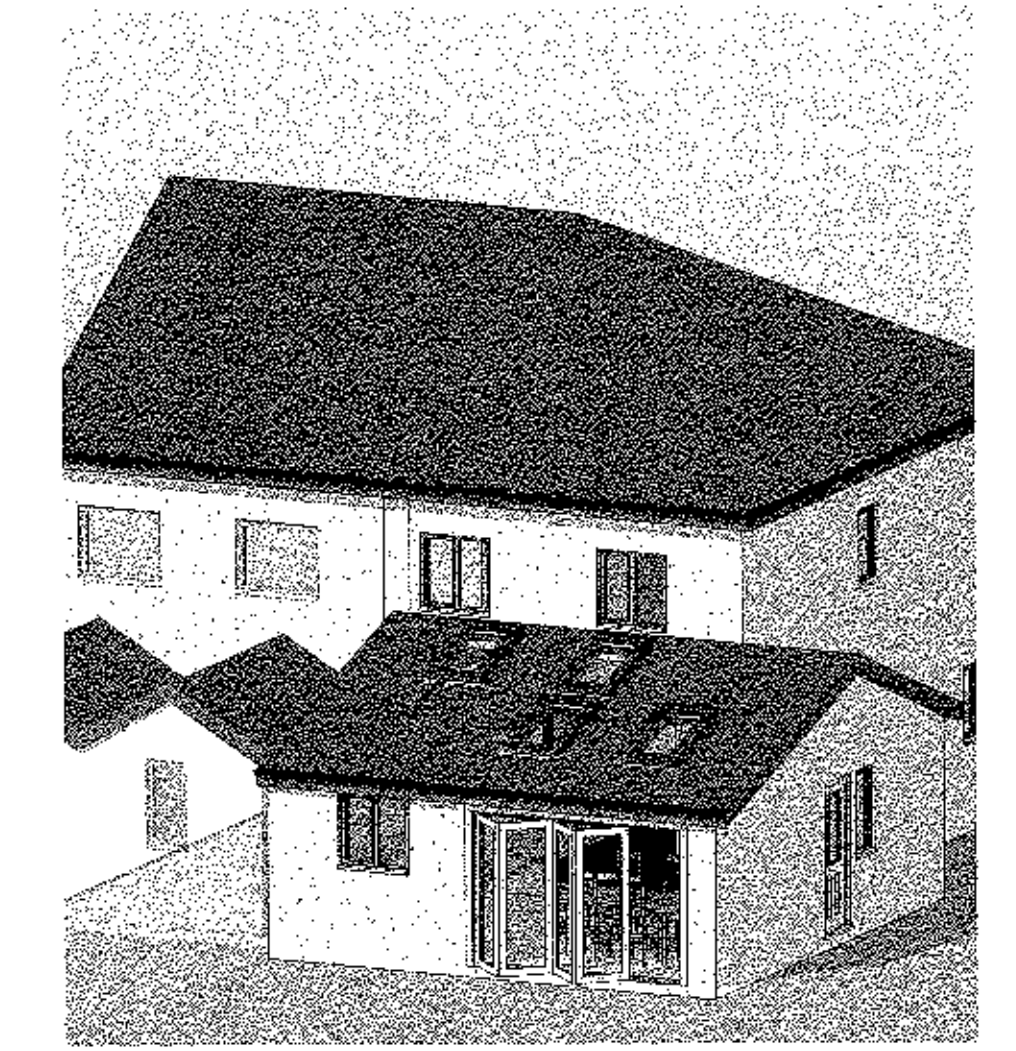


3 Proposed 3D

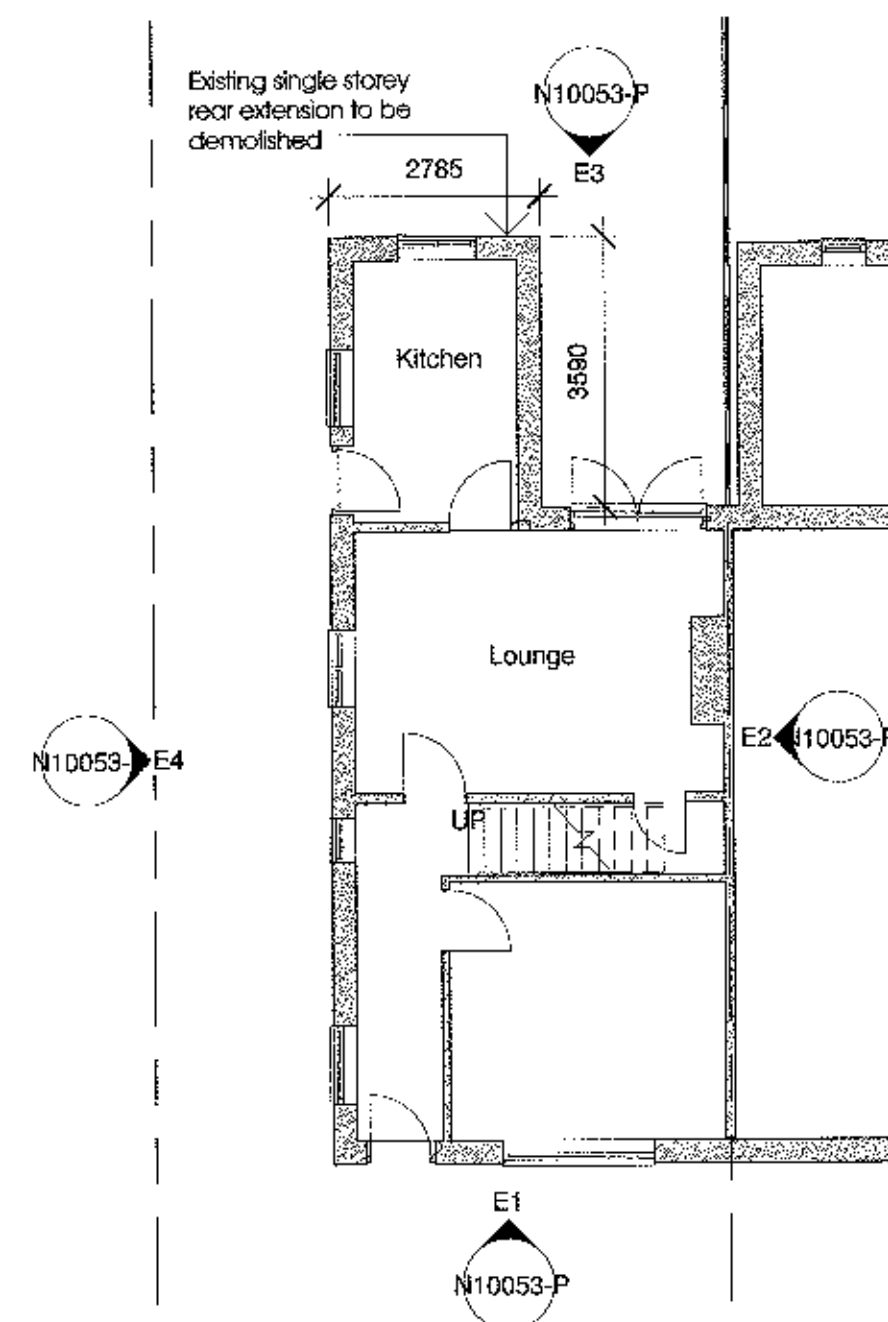

1 Existing Ground Floor Plan
1:100 NI0053-P

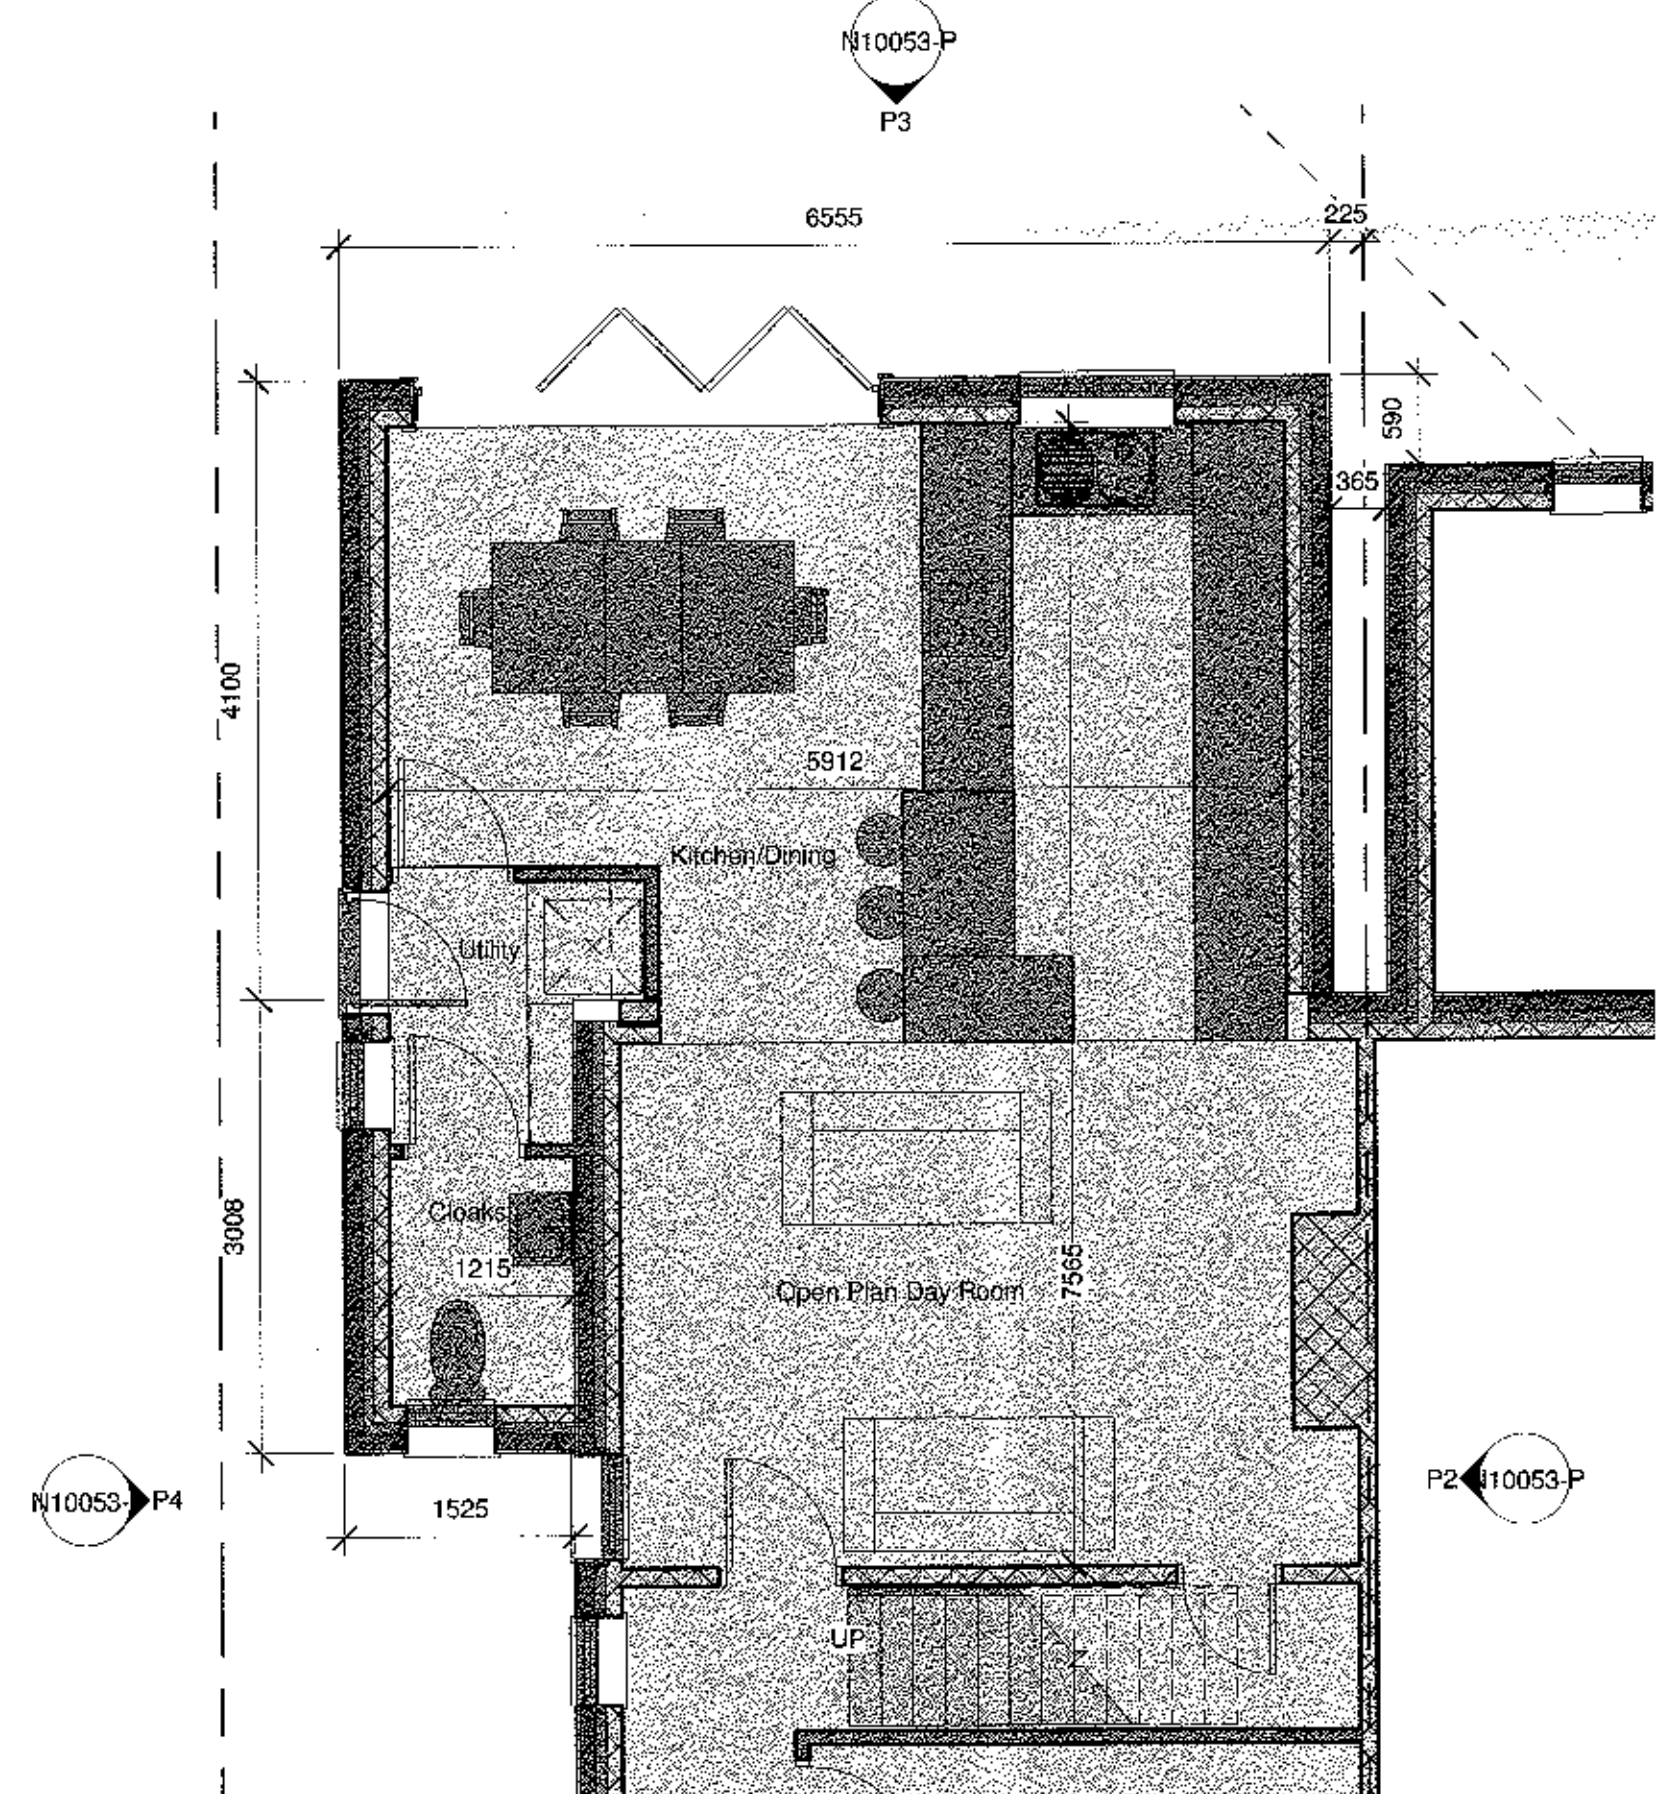


2 Proposed Ground Floor
1:50 NI0053-P

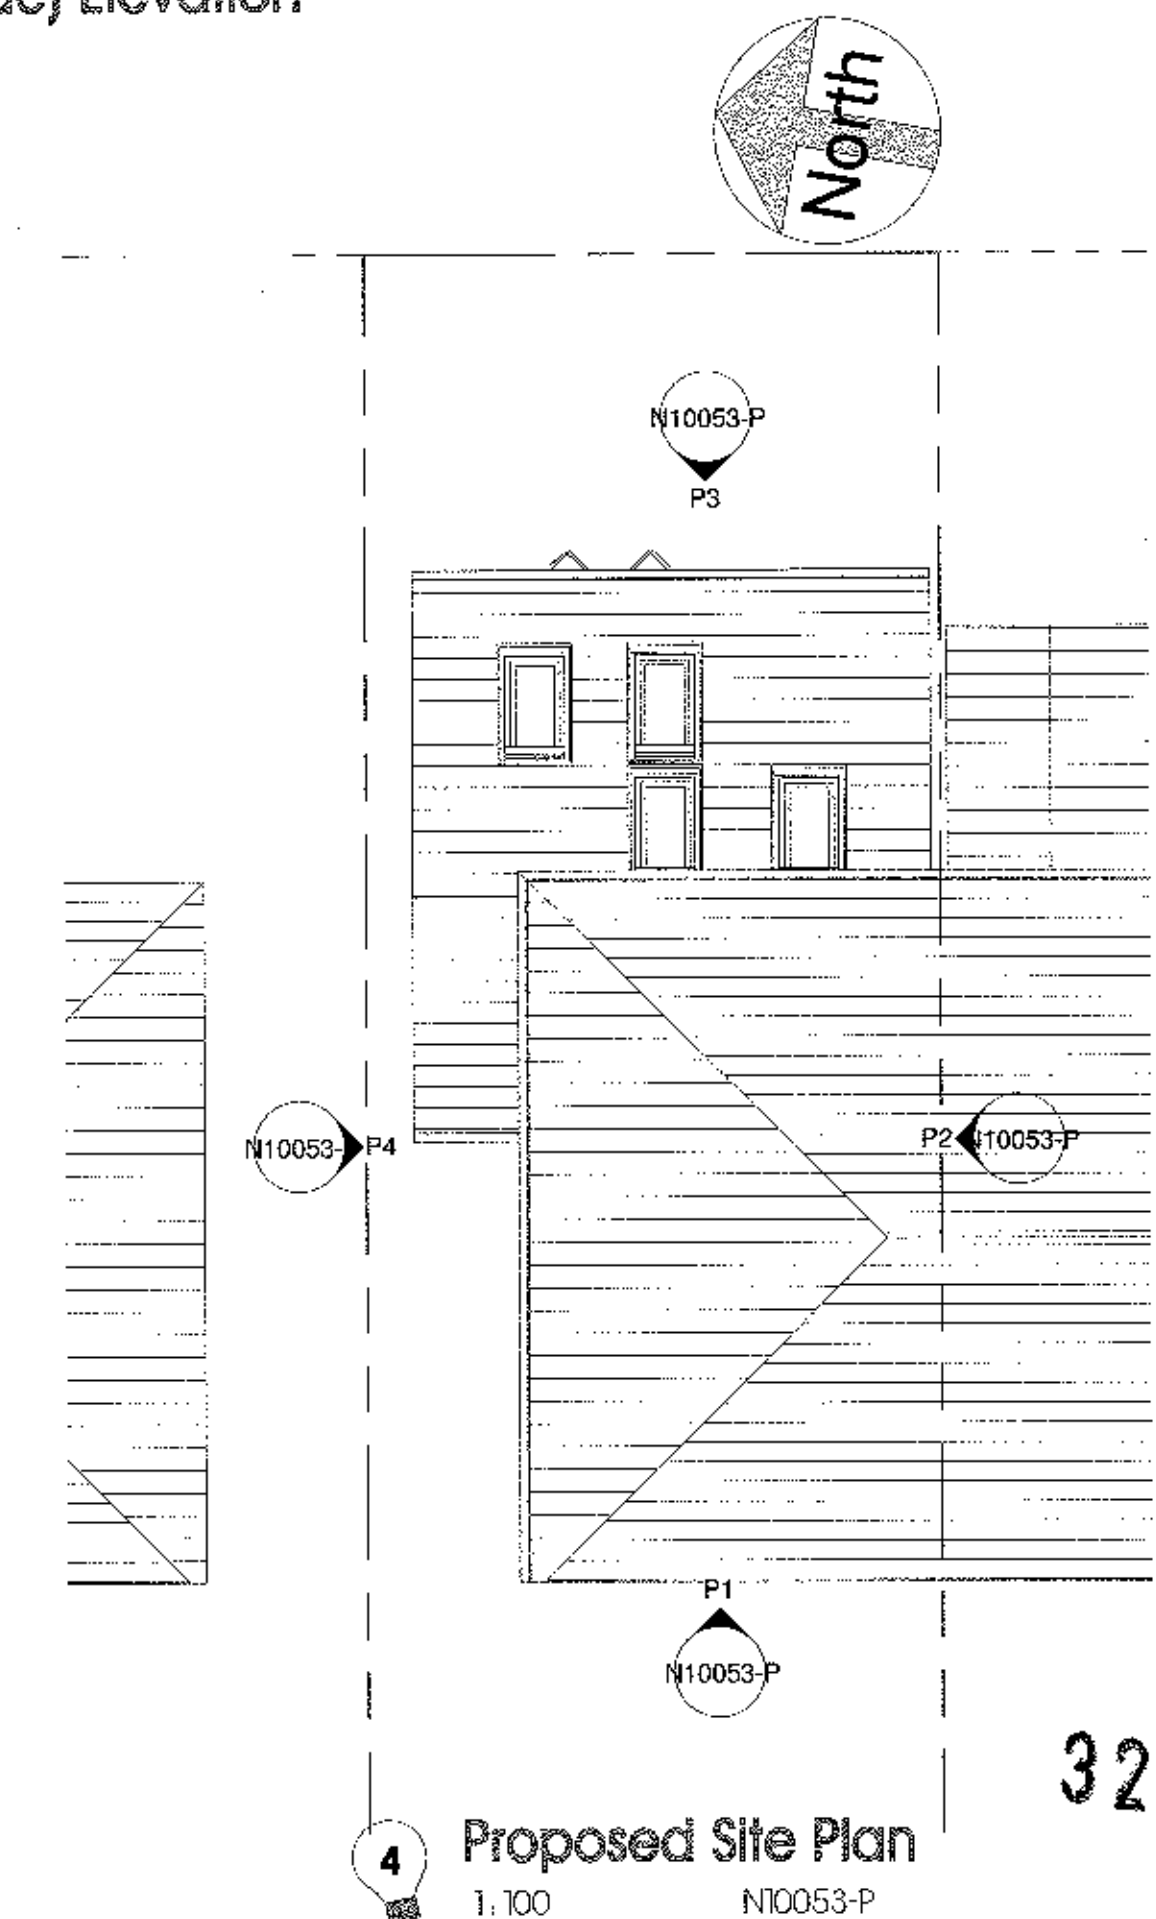

4 Proposed Site Plan
1:100 NI0053-P

320120771 P

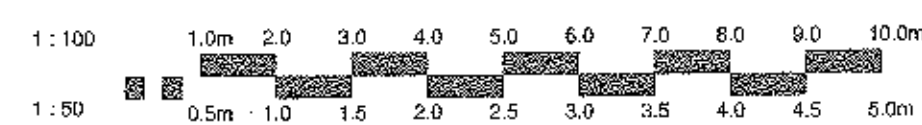

AMBERLEY, BEECHTHORPE AVE

Title
**PROPOSED SINGLE STOREY
REAR & SIDE EXTENSION**
EXISTING AND PROPOSED PLANS

Drawing No
NI0053-P 1
Rev
A

