



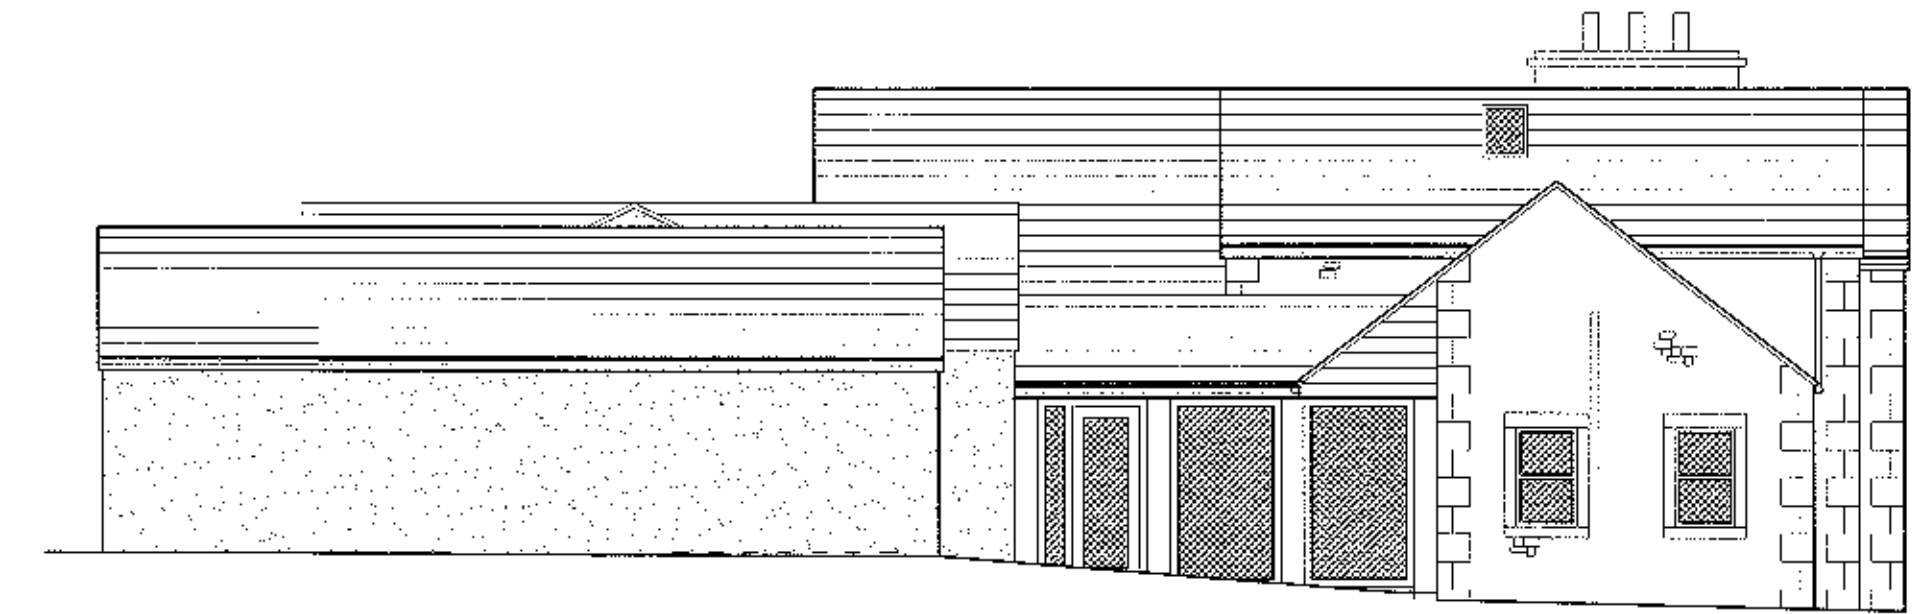


South Elevation




East Elevation

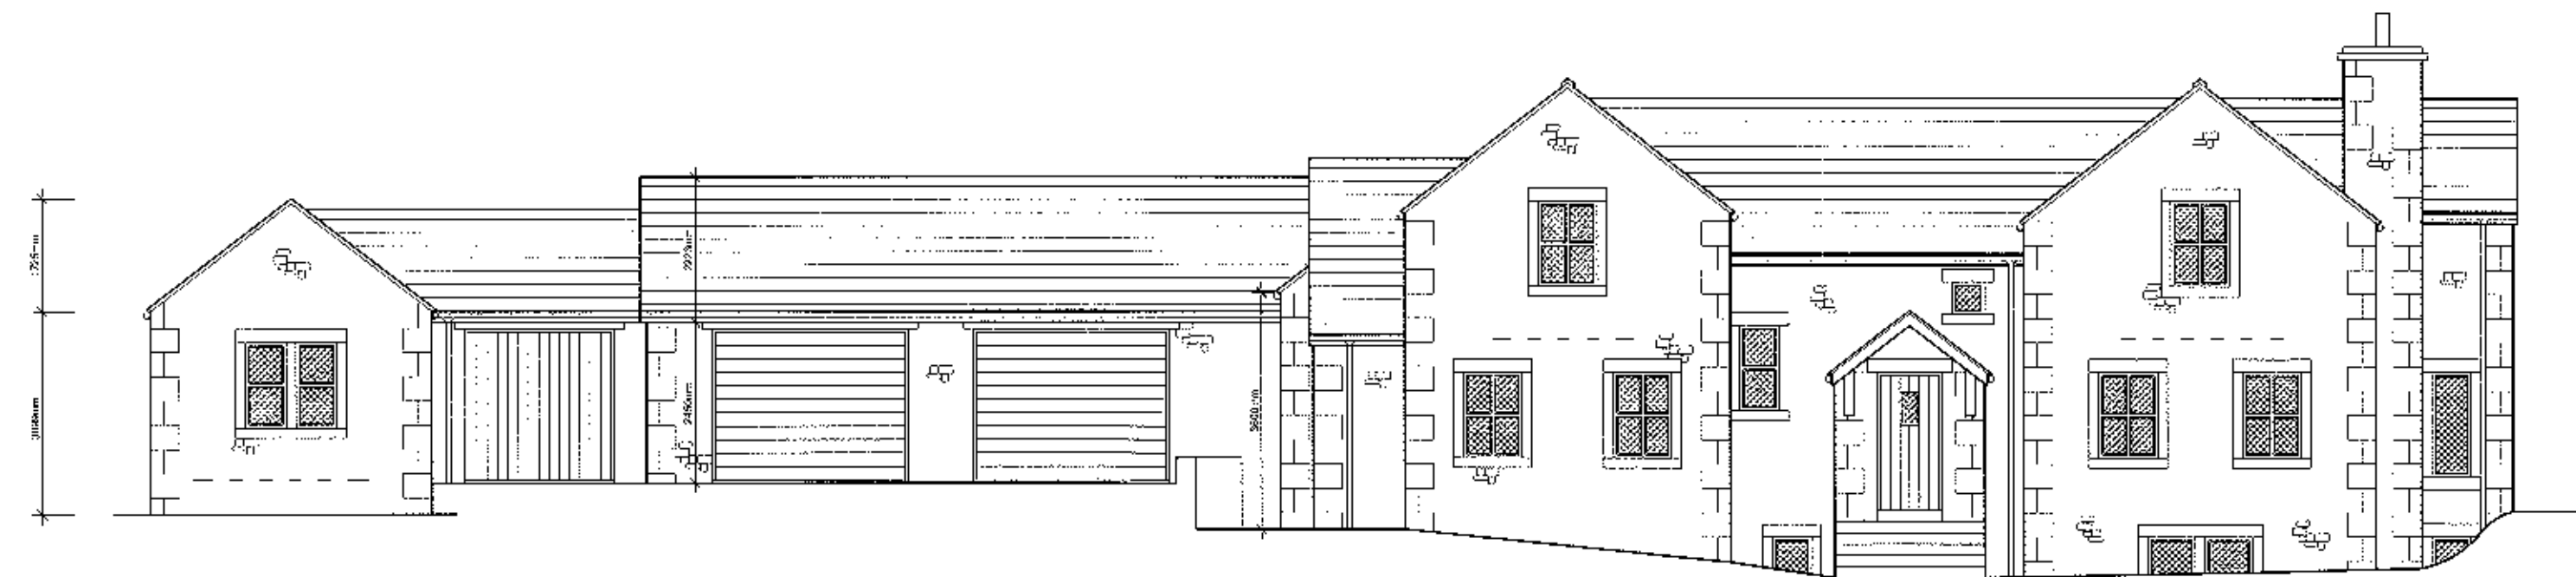

North Elevation

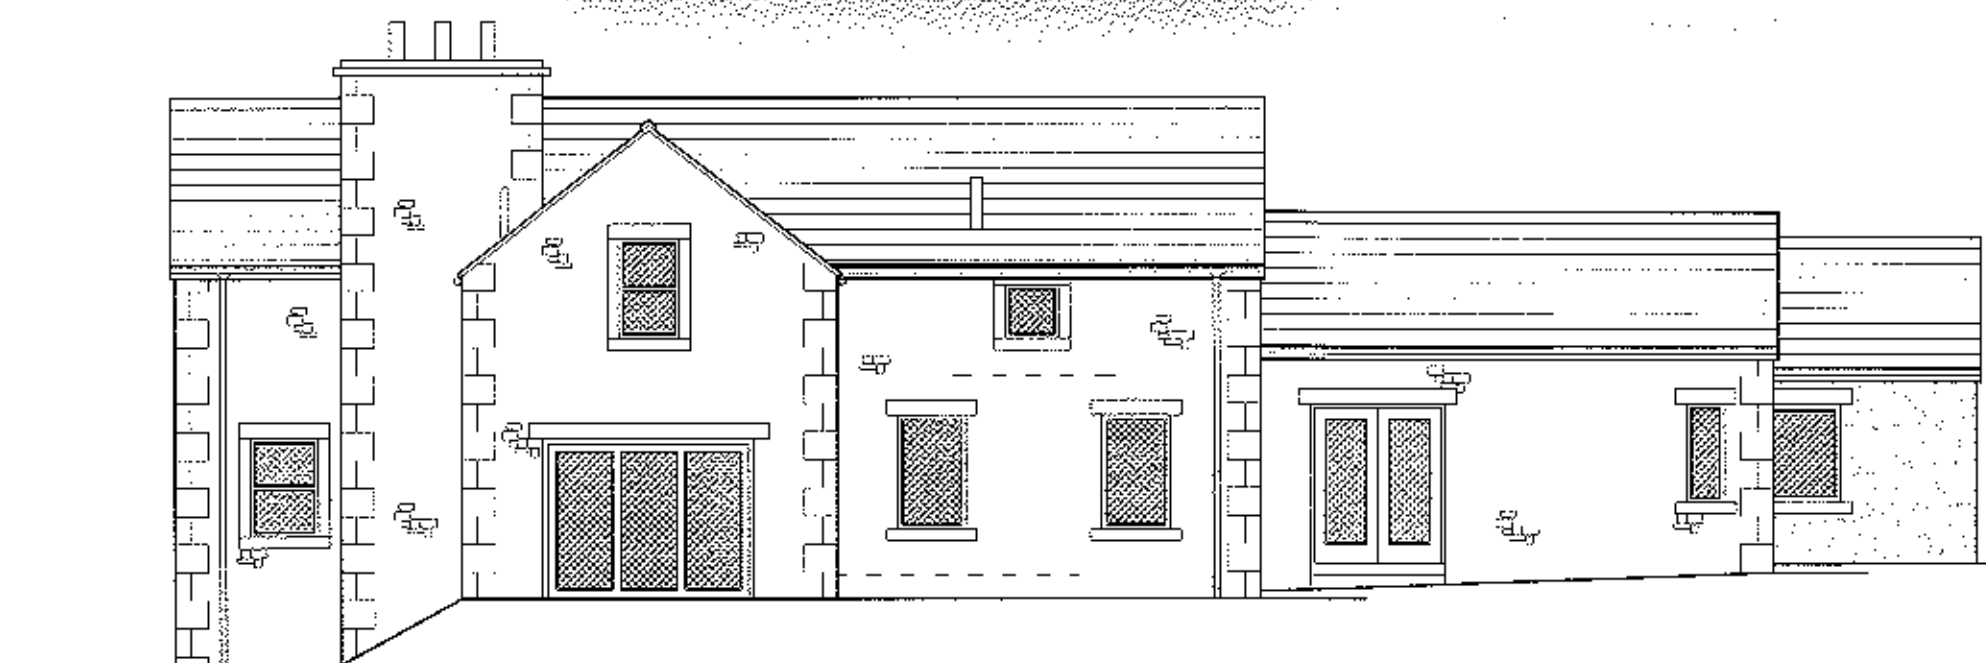

West Elevation

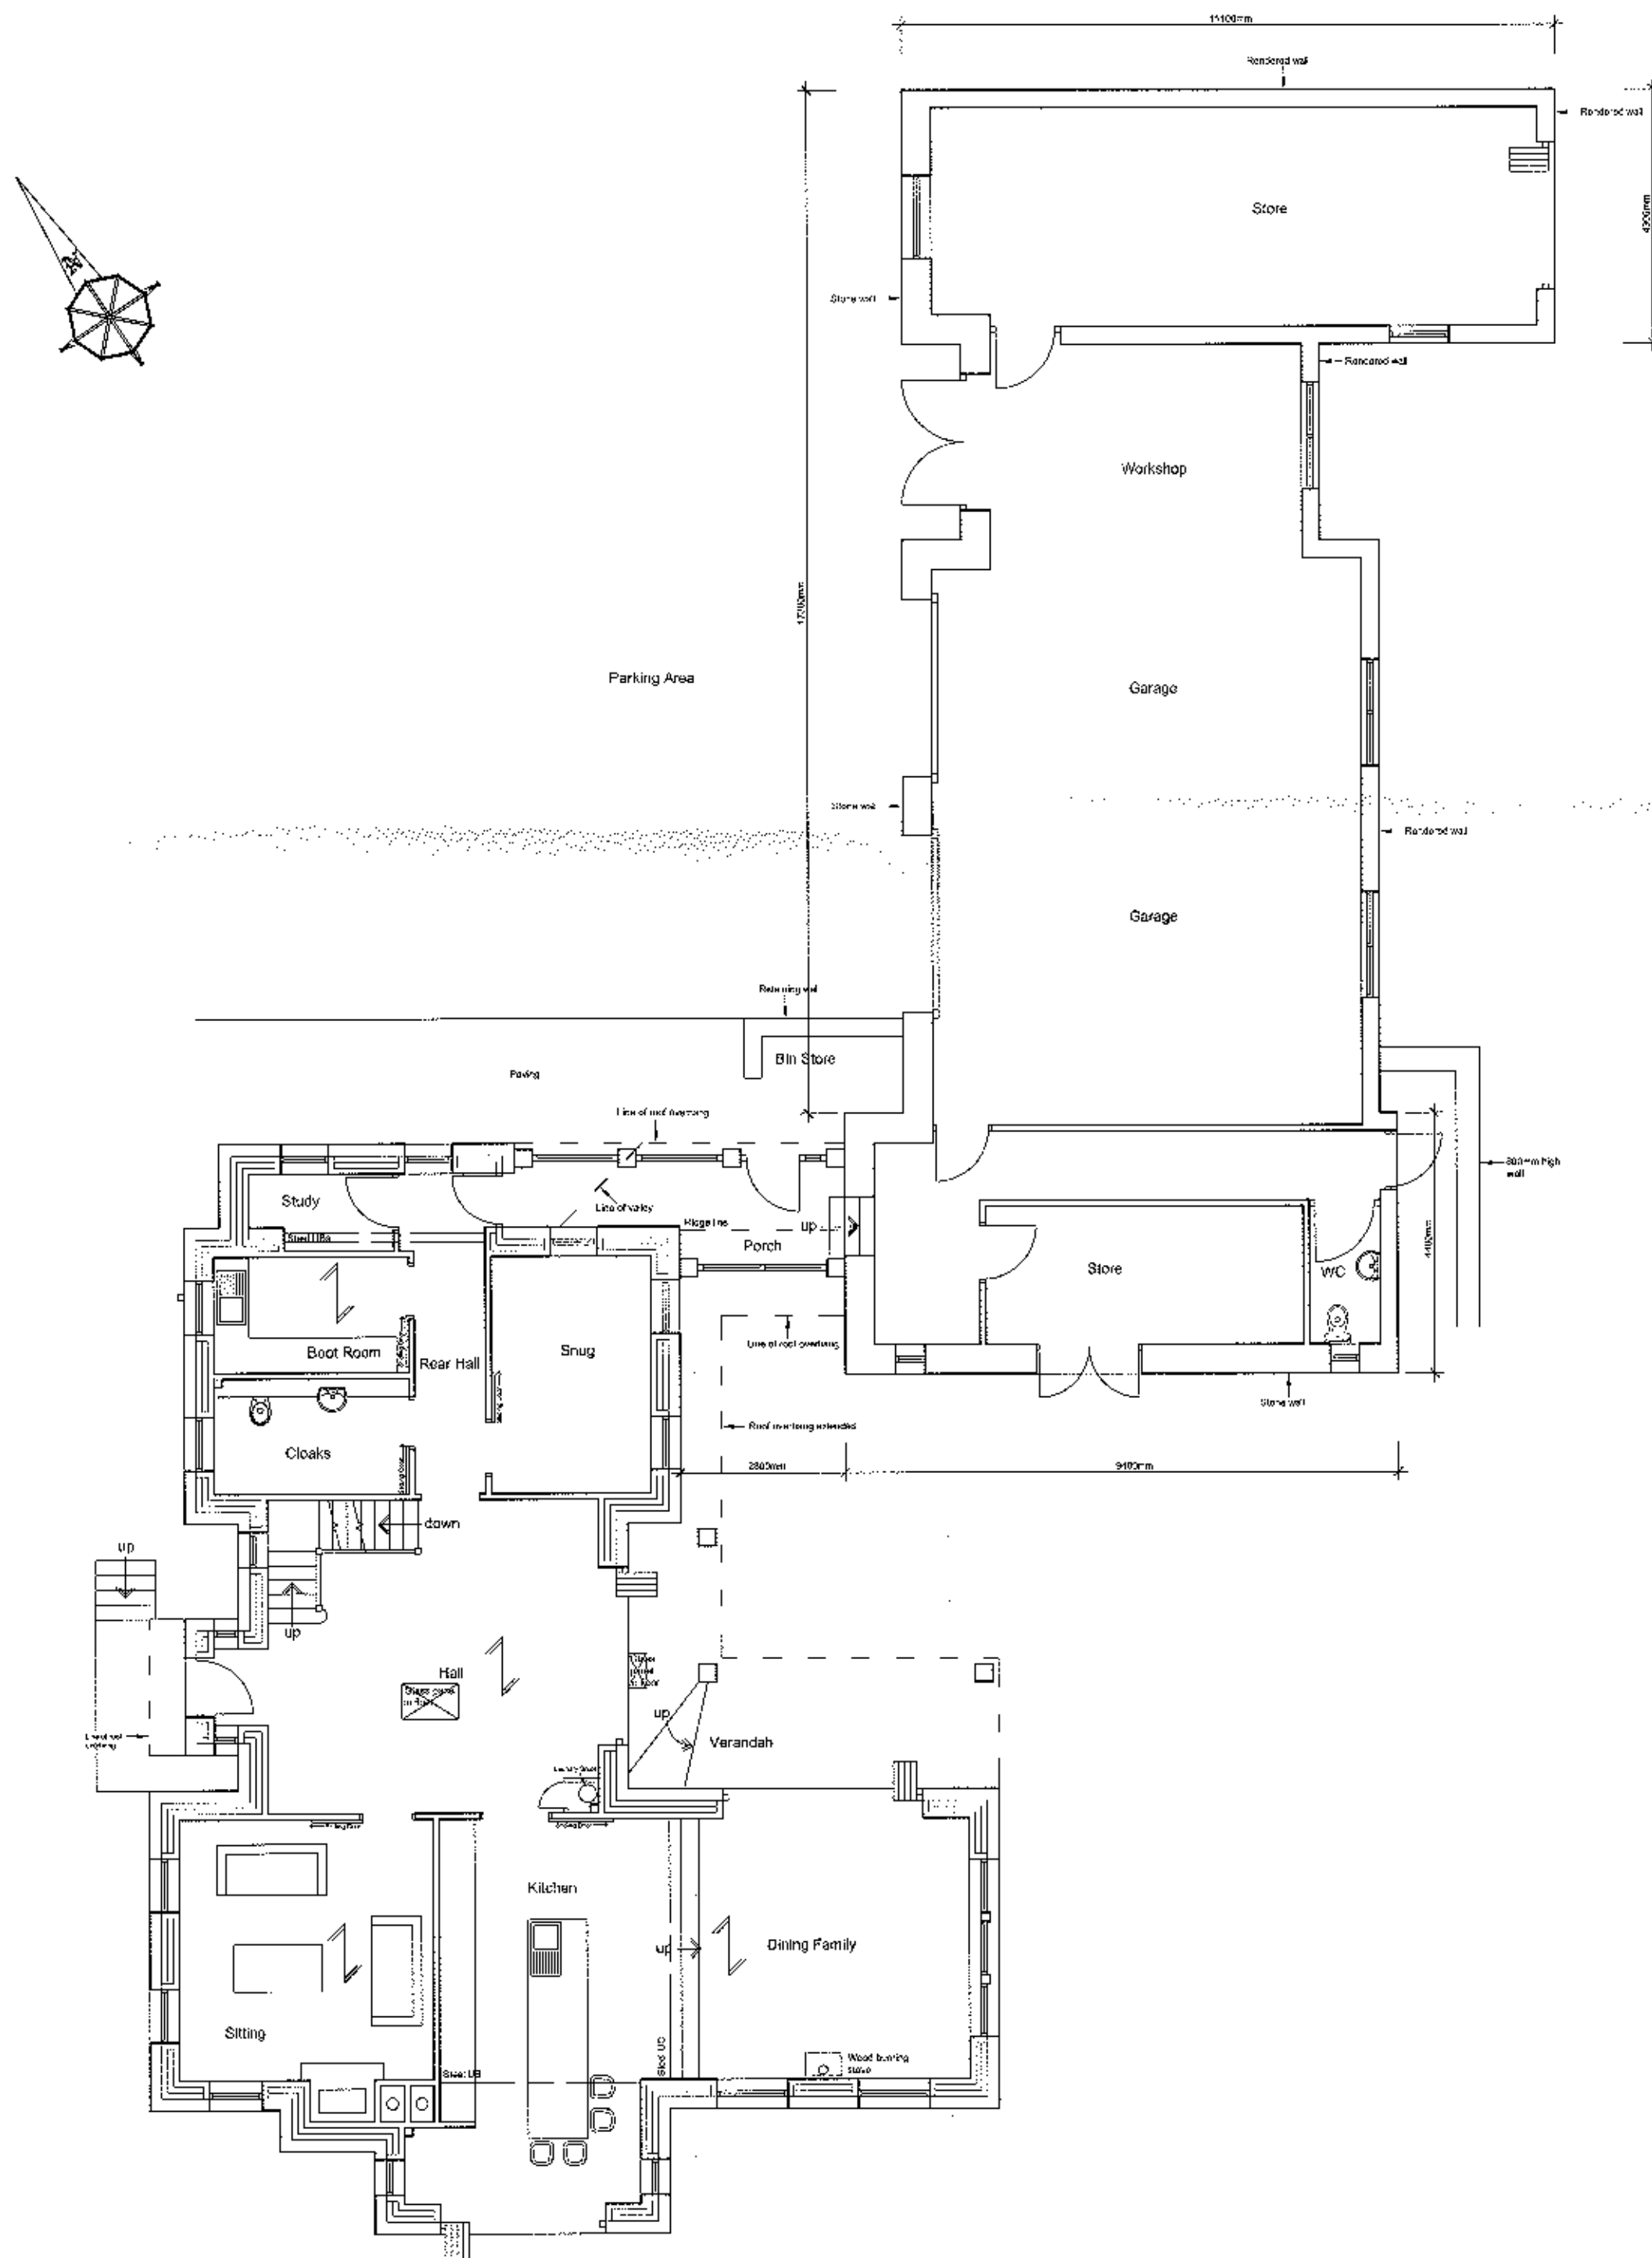

Ground Floor Plan

- REV D** - Garage altered following discussions with the planning officer. 04/09/12 LFG
- REV C** - Ridge heights of house altered to correspond with planning approved drawing. 04/06/12 LFG
- REV B** - West garage elevation altered to stone to correspond with plan. 23/05/12 LFG
- REV A** - Drawing altered as requested by client. 16/05/12 LFG

Client		
Mr and Mrs Bentley		
Job Title		
Proposed Garage at Pepper Hill Wiswell		
320120802P		
Drawing Title		
Phase II Proposed Garage		
Scale	Date	Drawn
1:100 @ A21	May 2012	LG
SUNDERLAND PEACOCK ARCHITECTS <small>SUNDERLAND PEACOCK & ASSOCIATES LTD. HAZELMERE, PAVILICO ROAD, CLITHEROE LANCASHIRE, BB7 2AG T 01200 423178 F 01200 427328 E info@sunderlandpeacock.com www.sunderlandpeacock.com</small>		

4206 - 10 D