


Proposed Ground Floor Plan

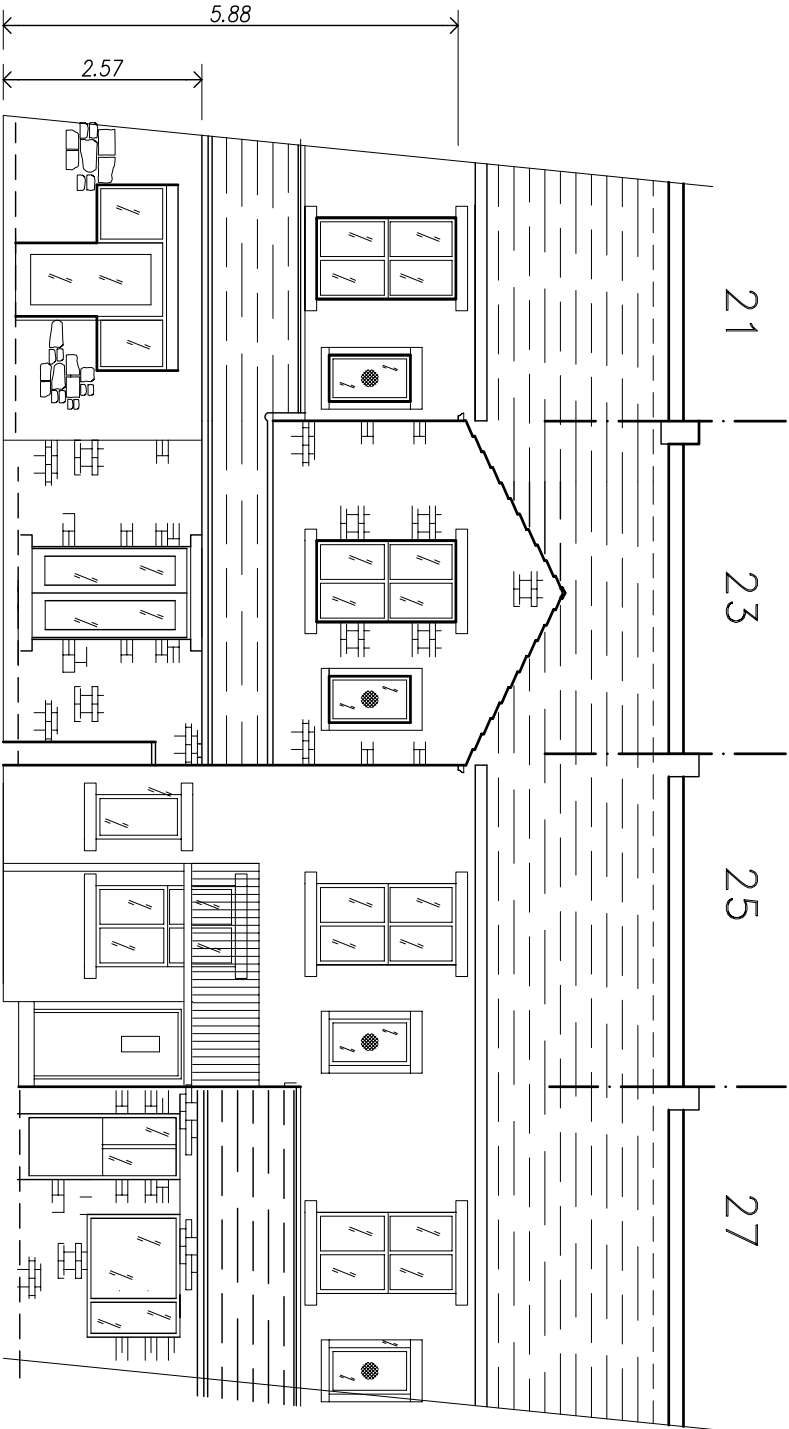

Proposed Rear Elevation


CONSTRUCTION DETAILS

WALLS from Bradstone blocks to match those used on No27

ROOFING from plain concrete tiles to match those used on No 21

Doors, windows, fascia & rainwater goods from brown Upvc
N.B.

Work on site must not start until compliance with the Building
Regulations & party wall act. has been achieved

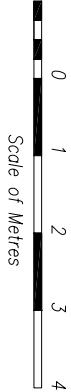

Rev a 9-12-2012 dimensions & text added for clarity

Client Jill Wright

Site 23 Pendle St West Sabden Clitheroe BB79EG

Project 2 storey extension to Rear

Calder Design Associates

2 TOP ROW,SABDEN,CLITHEROE,LANCS. BB79HL

Tel 01282 771907, E-mail mail@calder-design.com

Title	Proposed Rear Elevation	Drawn	P.Lord	Drawing No	Rev
	& Ground Floor Plan	Date	14.09.12	86/1/04	a
		Scale	1:100@A3		