




Plot 5: Section E-E

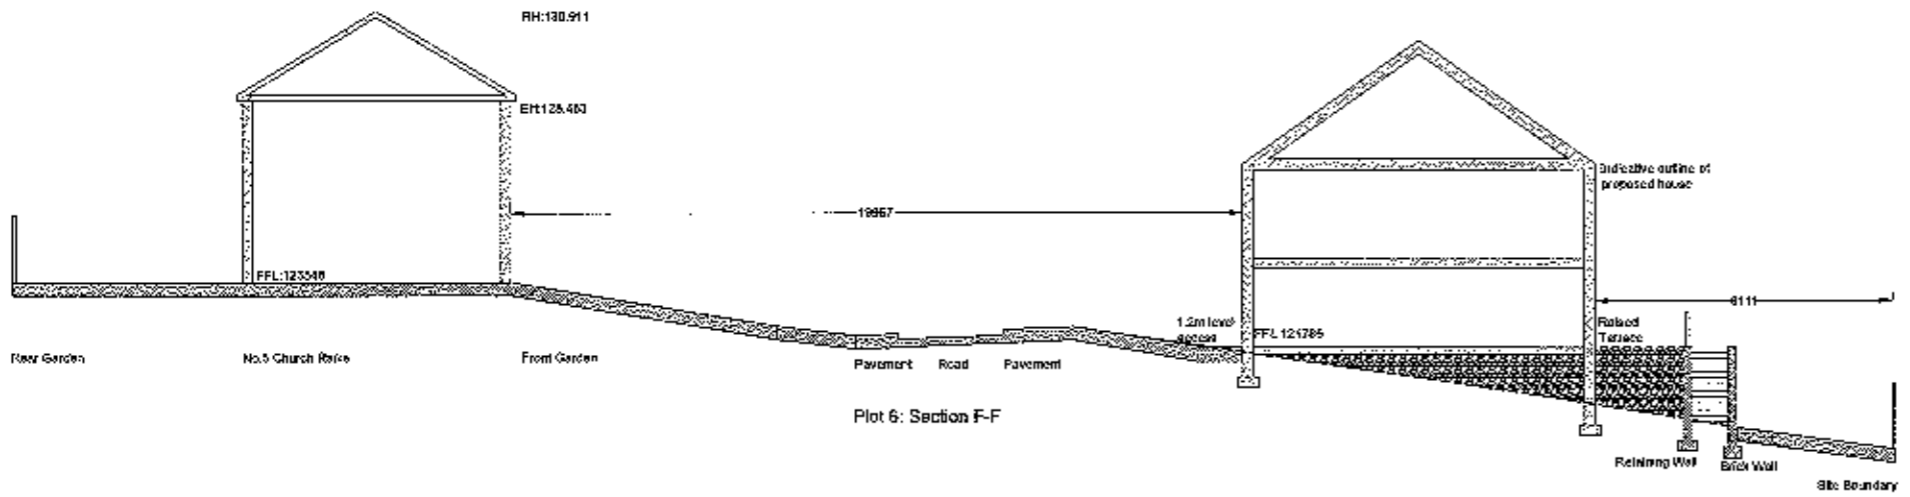

Plot 6: Section F-F

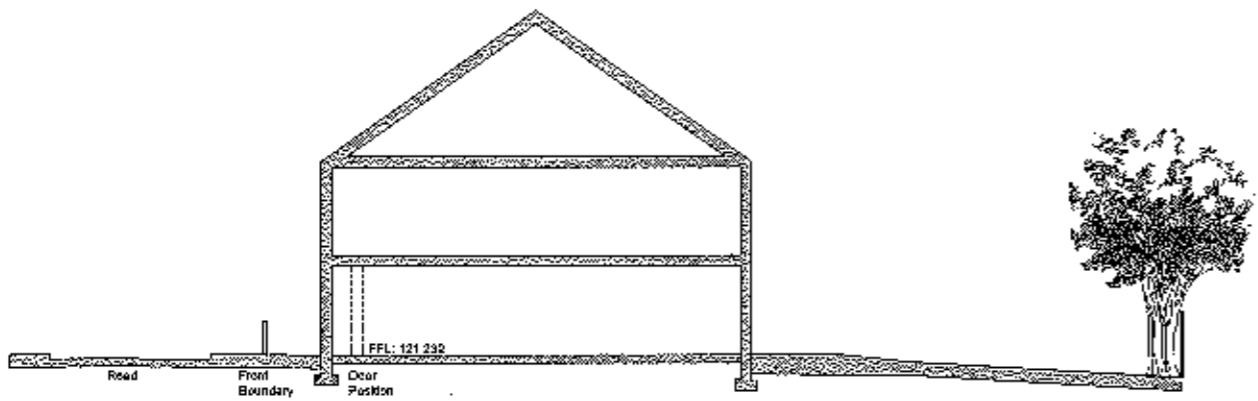

Indicative Proposed Section G-G Plot 7

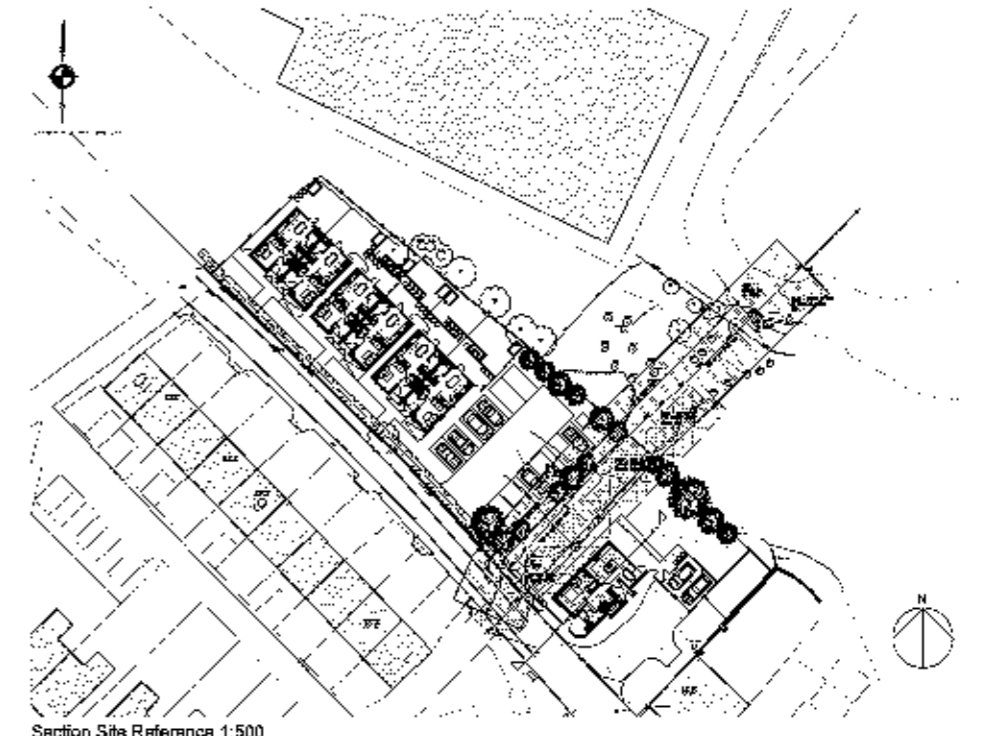


Section Site Reference 1:500

320121011^D

LAND PLANS REQUIRED
DATE 18/12/12

The copyright of this drawing is held by Croft Goode Limited, and its reproduction is allowed without prior permission.
This drawing must be checked and verified by the contractor prior to work commencing on site.
Landscape shall not be taken for any details in this drawing unless, prior to commencing the work, the contractor has been checked and verified.
Dimensions are in millimeters.
Do not scale.
Scale: 1:100
Drawing: 1/100/04
Date: 18/12/12

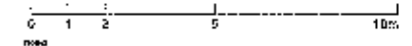


Proposed Residential Development:
Church Roke
Chipping


Client:
Liverpool Housing Trust
Project Name:
Proposed Site Sections: Plots 5-8

Drawn:
Planning
Checked:
18-10-11-004 A
Scale:
1:100/04
Date:
18/12/12



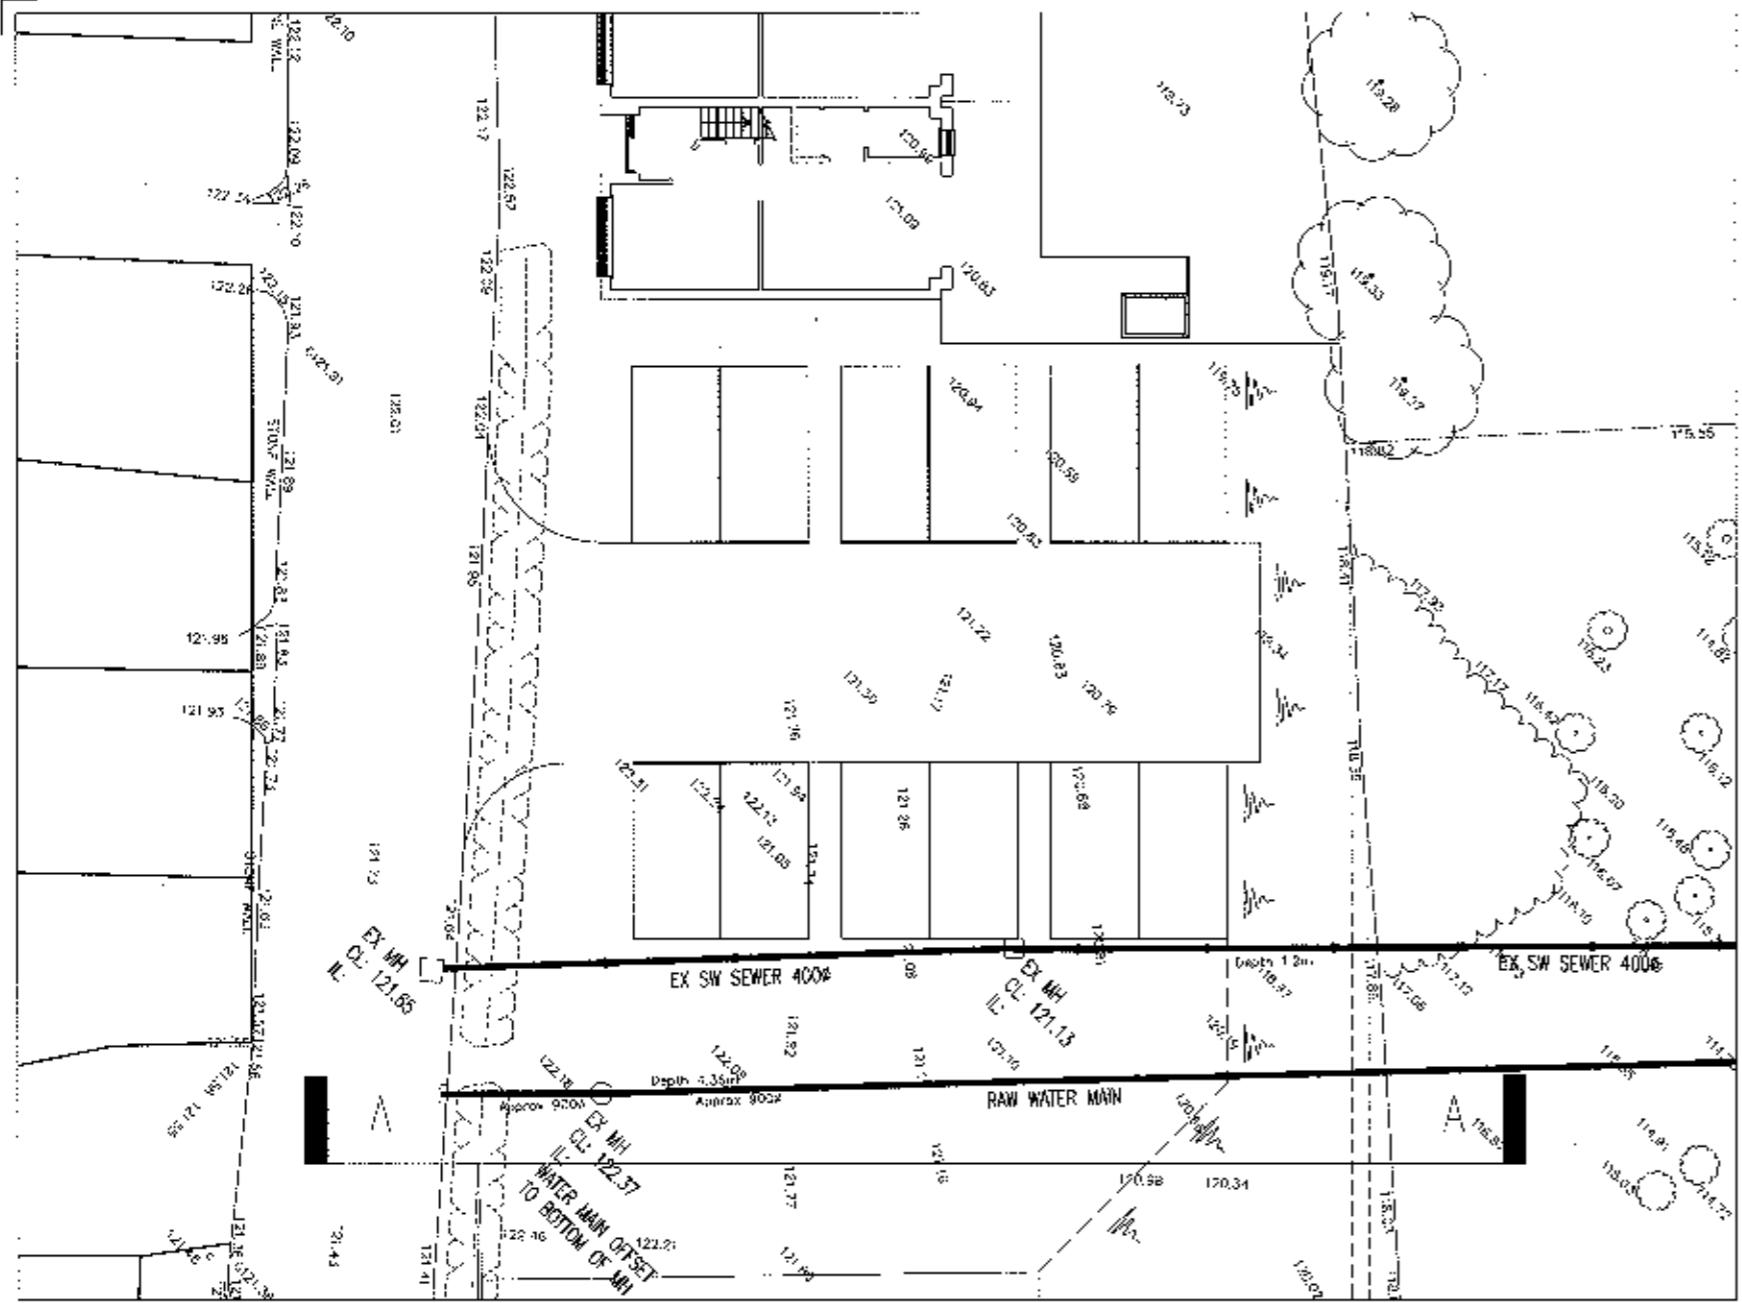

PLAN ON CAR PARK
SCALE 1:100

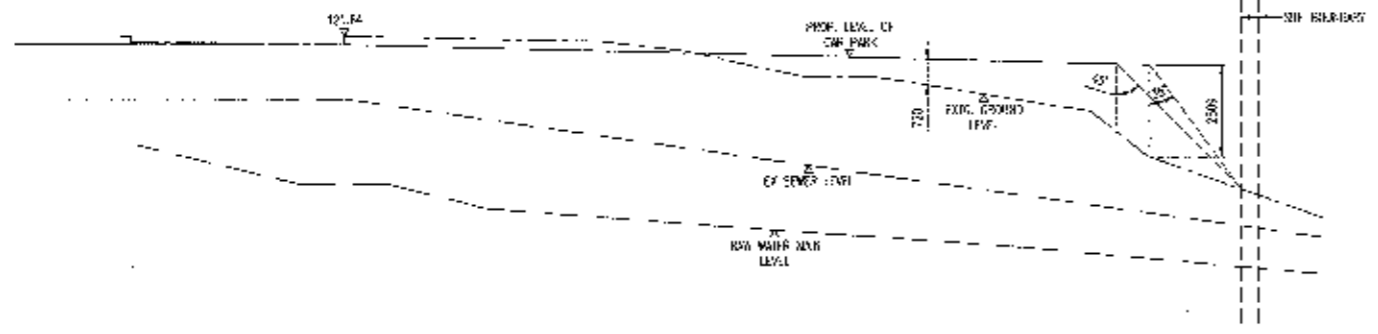

SECTION A-A
SCALE 1:100

320121011P

GENERAL NOTES

DO NOT SCALE OFF THIS DRAWING
THIS DRAWING IS TO BE READ IN CONJUNCTION WITH ALL RELEVANT STRUCTURE AND ARCHITECTURE DRAWINGS AND SPECIFICATIONS.
ALL DIMENSIONS TO BE CHECKED ON SITE BY THE CONTRACTOR / EMPLOYEE PRIOR TO COMMENCEMENT OF WORKS.
ALL DIMENSIONS ARE IN MILLIMETRES UNLESS STATED OTHERWISE.
ALL WORKS TO BE CARRIED OUT IN STRICT ACCORDANCE WITH THE ALL SPECIFICATIONS, RELEVANT BRITISH STANDARDS AND WHERE APPLICABLE LOCAL AUTHORITY REGULATIONS.

| | | | |
|-------------|---------|---------------------|----|
| P1 10.09.12 | JRS | ISSUED FOR COMMENTS | DD |
| Rev/Date | Checked | Description | By |

NOT WORKING DRAWING


Client: LHT

Project: CHURCH RAIKE
CHIPPING
PRESTON


Drawing title: PROPOSED SECTION THROUGH
CAR PARK

| | |
|--------------------|----------------------------|
| Scale: A1: 1:100 | Drawing number: 26192-SK02 |
| Drawn by: D. OWENS | Rev/Date: P1 |
| Date: 31.08.12 | Rev/Date: P1 |

Copyright
 The copyright of this drawing is held by Croft Goode Limited, and no reproduction is allowed without prior permission.
 This drawing must be checked and verified by the contractor prior to work commencing on site.
 Liability shall not be taken for any defects in this drawing unless, prior to commencing, this drawing and all its dimensions have been so checked and verified.
 All dimensions are in millimetres.
 Do not scale.

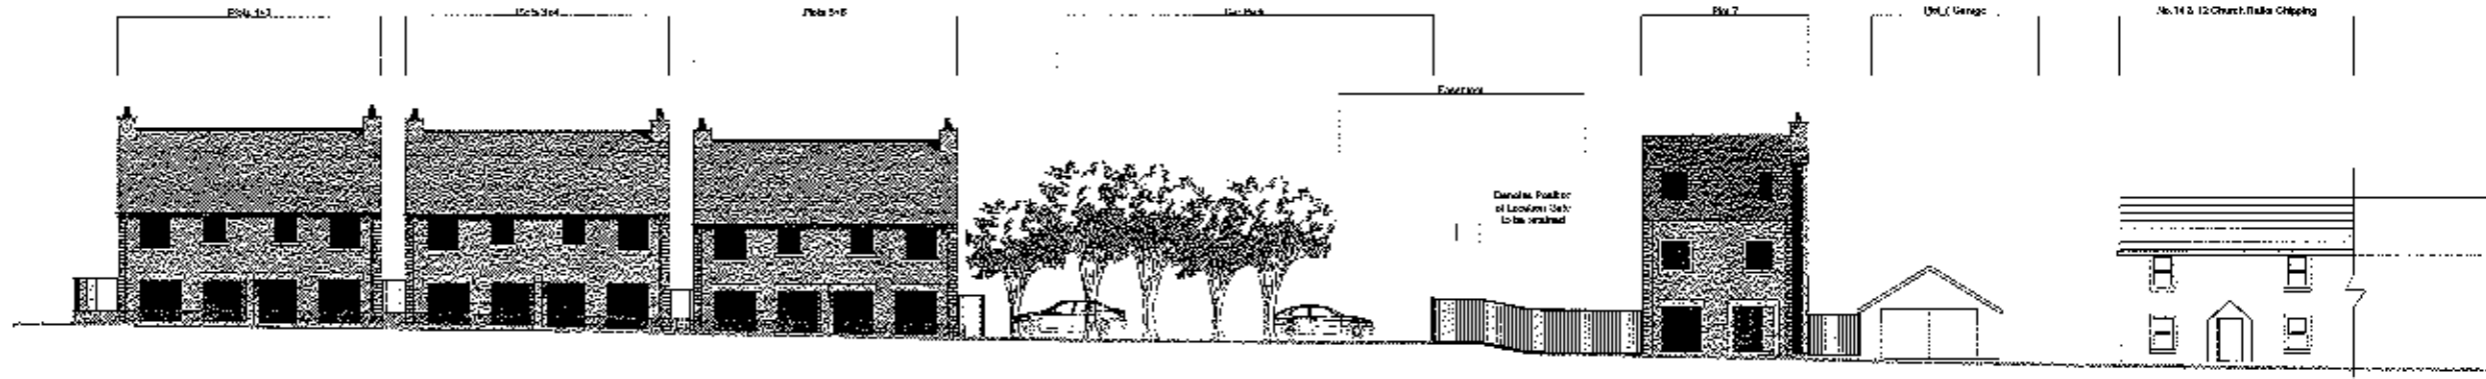

Proposed Street Elevation
 Scale 1:150

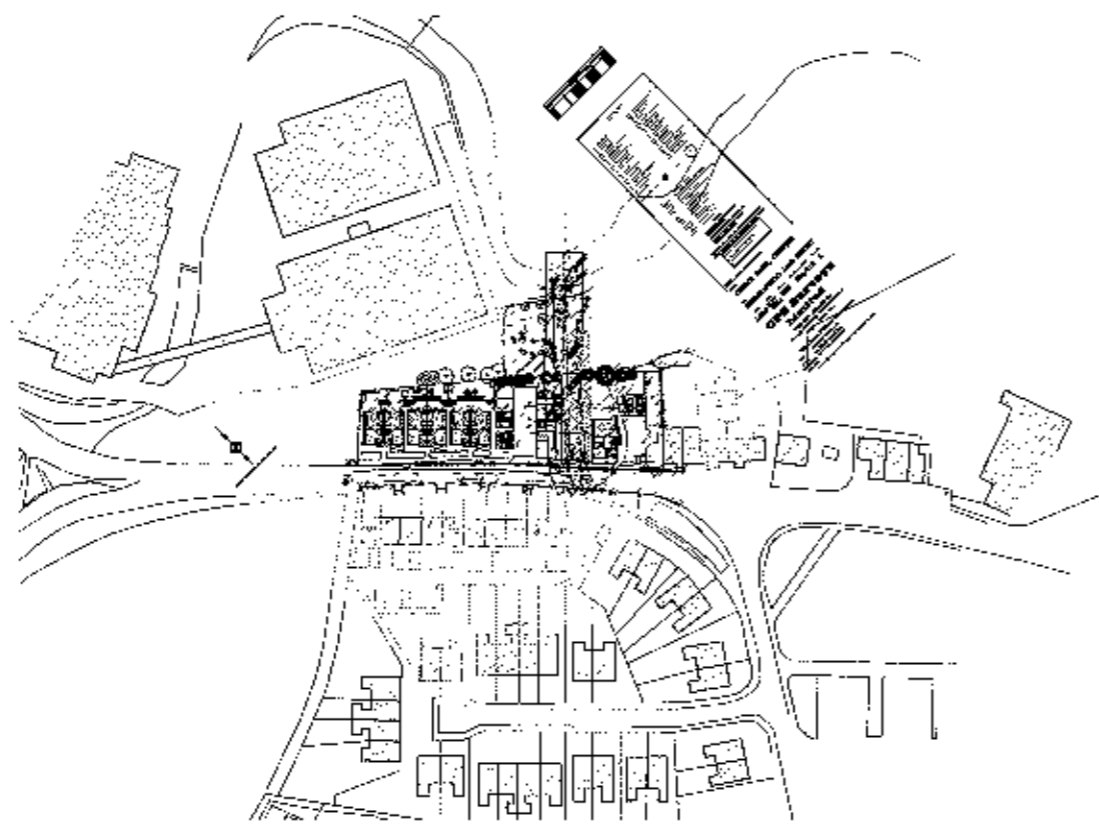

Proposed Site Plan
 Scale 1:1000

320121011P

| | |
|----------------------------------|------------|
| DATE | 15/11/2011 |
| BY | DRG |
| SCALE | 1:150 |
| PROJECT | |
| Proposed Residential Development | |
| Church Road | |
| Chipping | |
| DRAWING | |
| Proposed Street Elevation | |
| DATE | |
| 15/11/2011 | |
| BY | |
| DRG | |
| SCALE | |
| 1:150 | |

croft goode