




Materials - Roof Natural Recalimed Slates  
 Walls Natural Random Sandstone  
 Windows and Doors Wooden Double Glazed Units

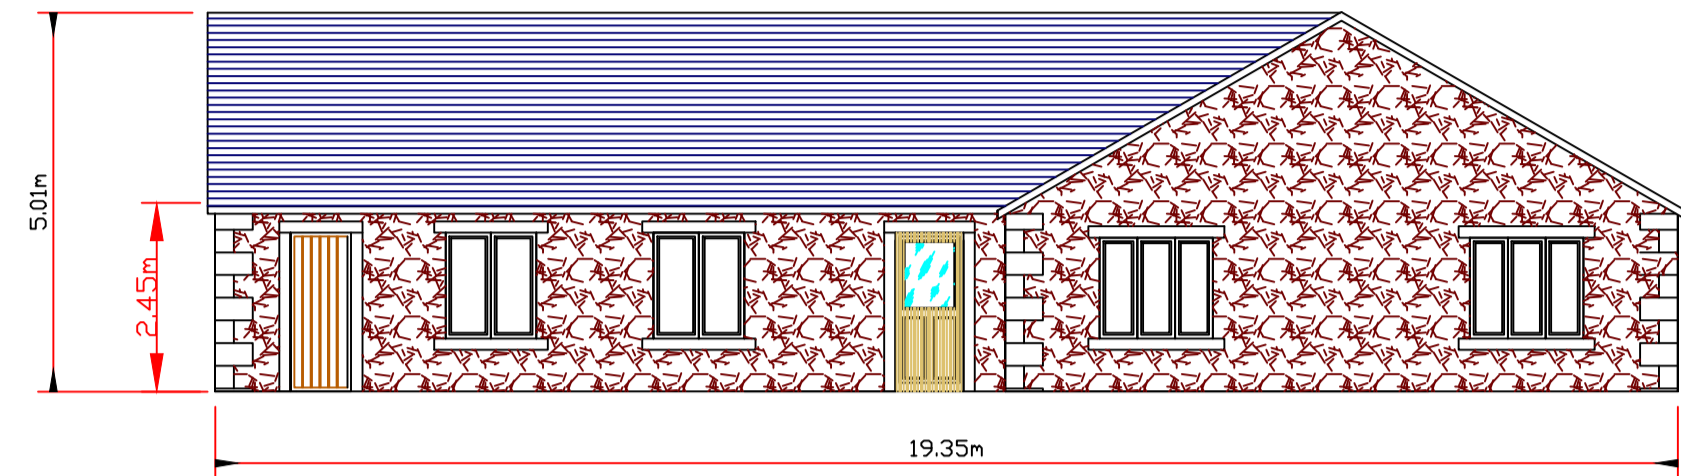


Proposed South Elevation

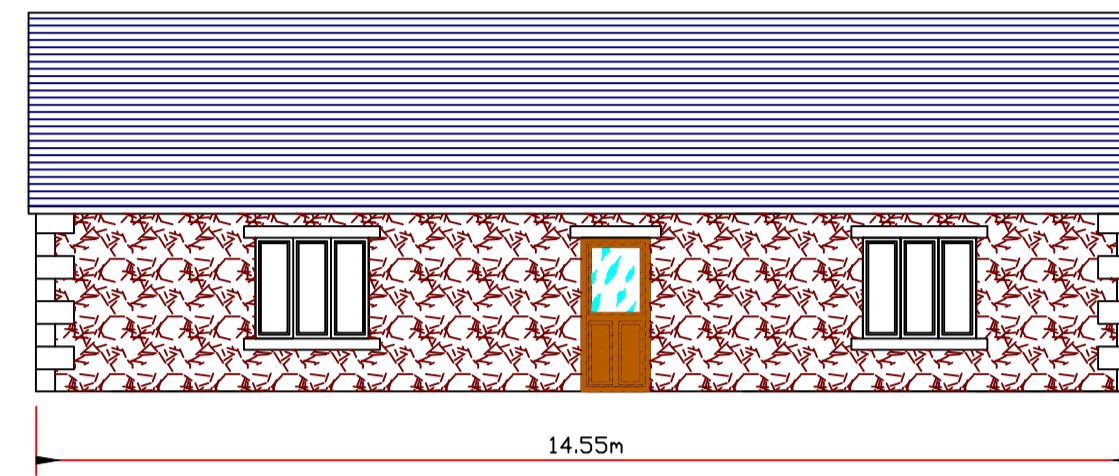



Proposed East Elevation

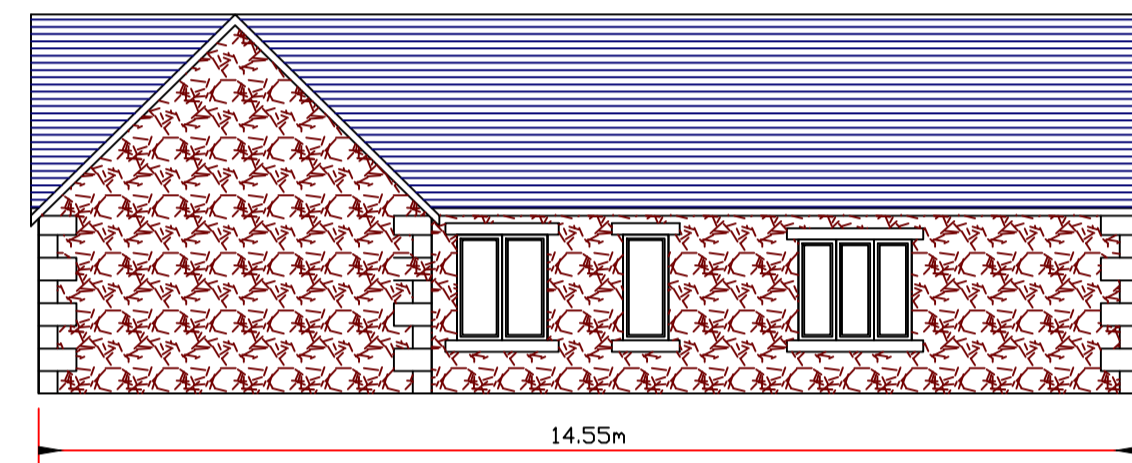


Proposed West Elevation

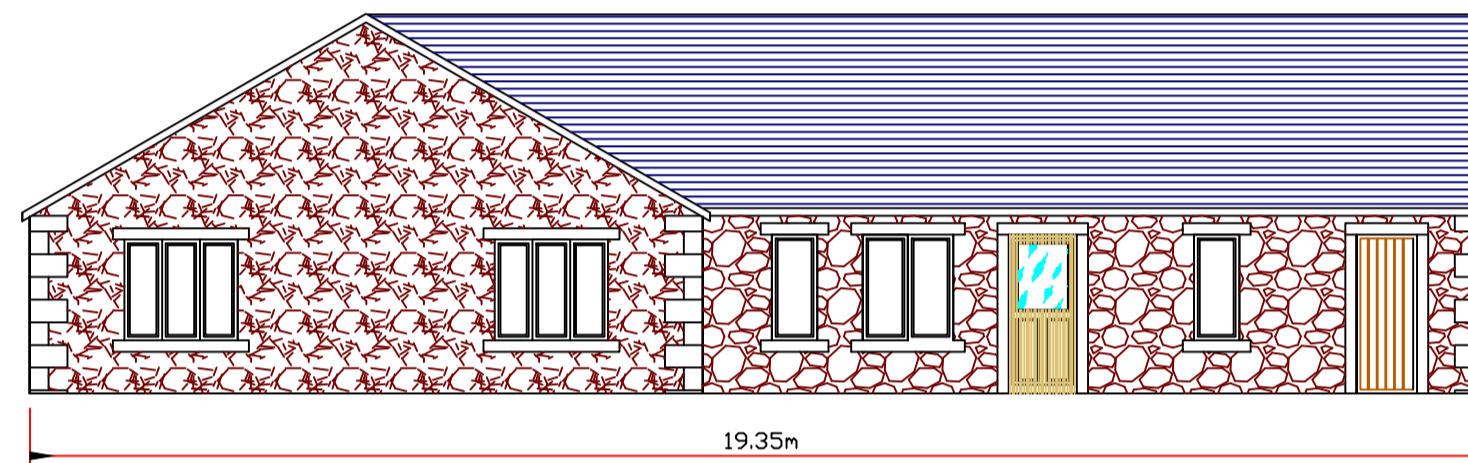


Proposed North Elevation

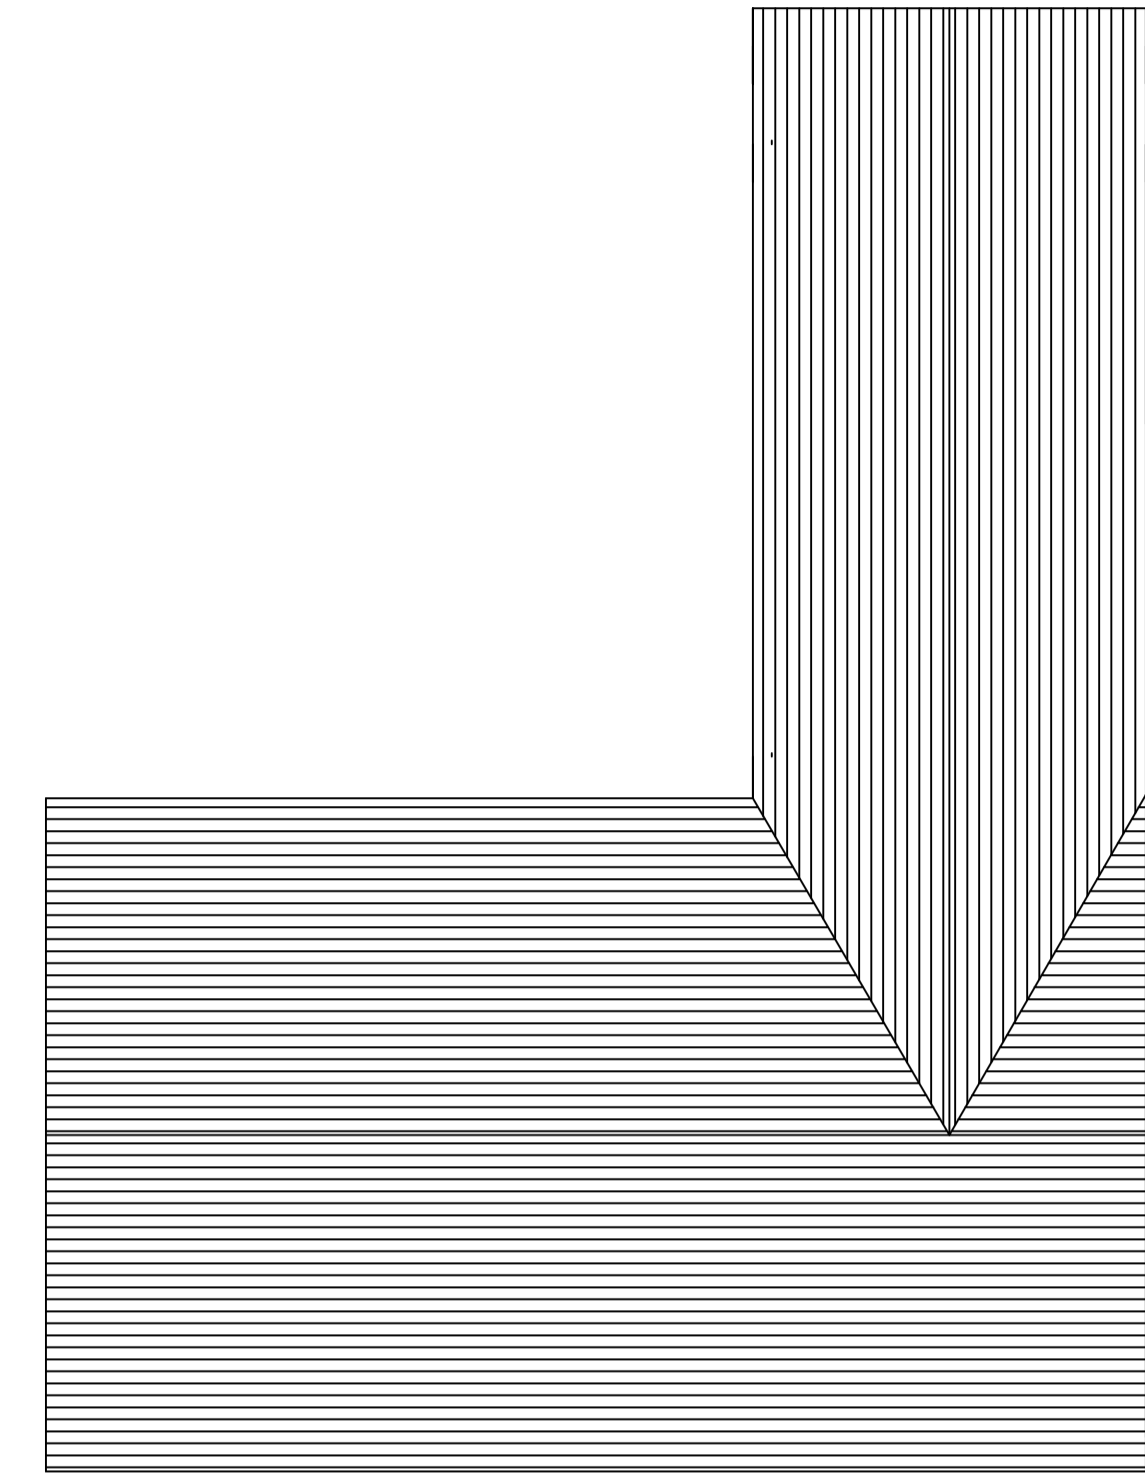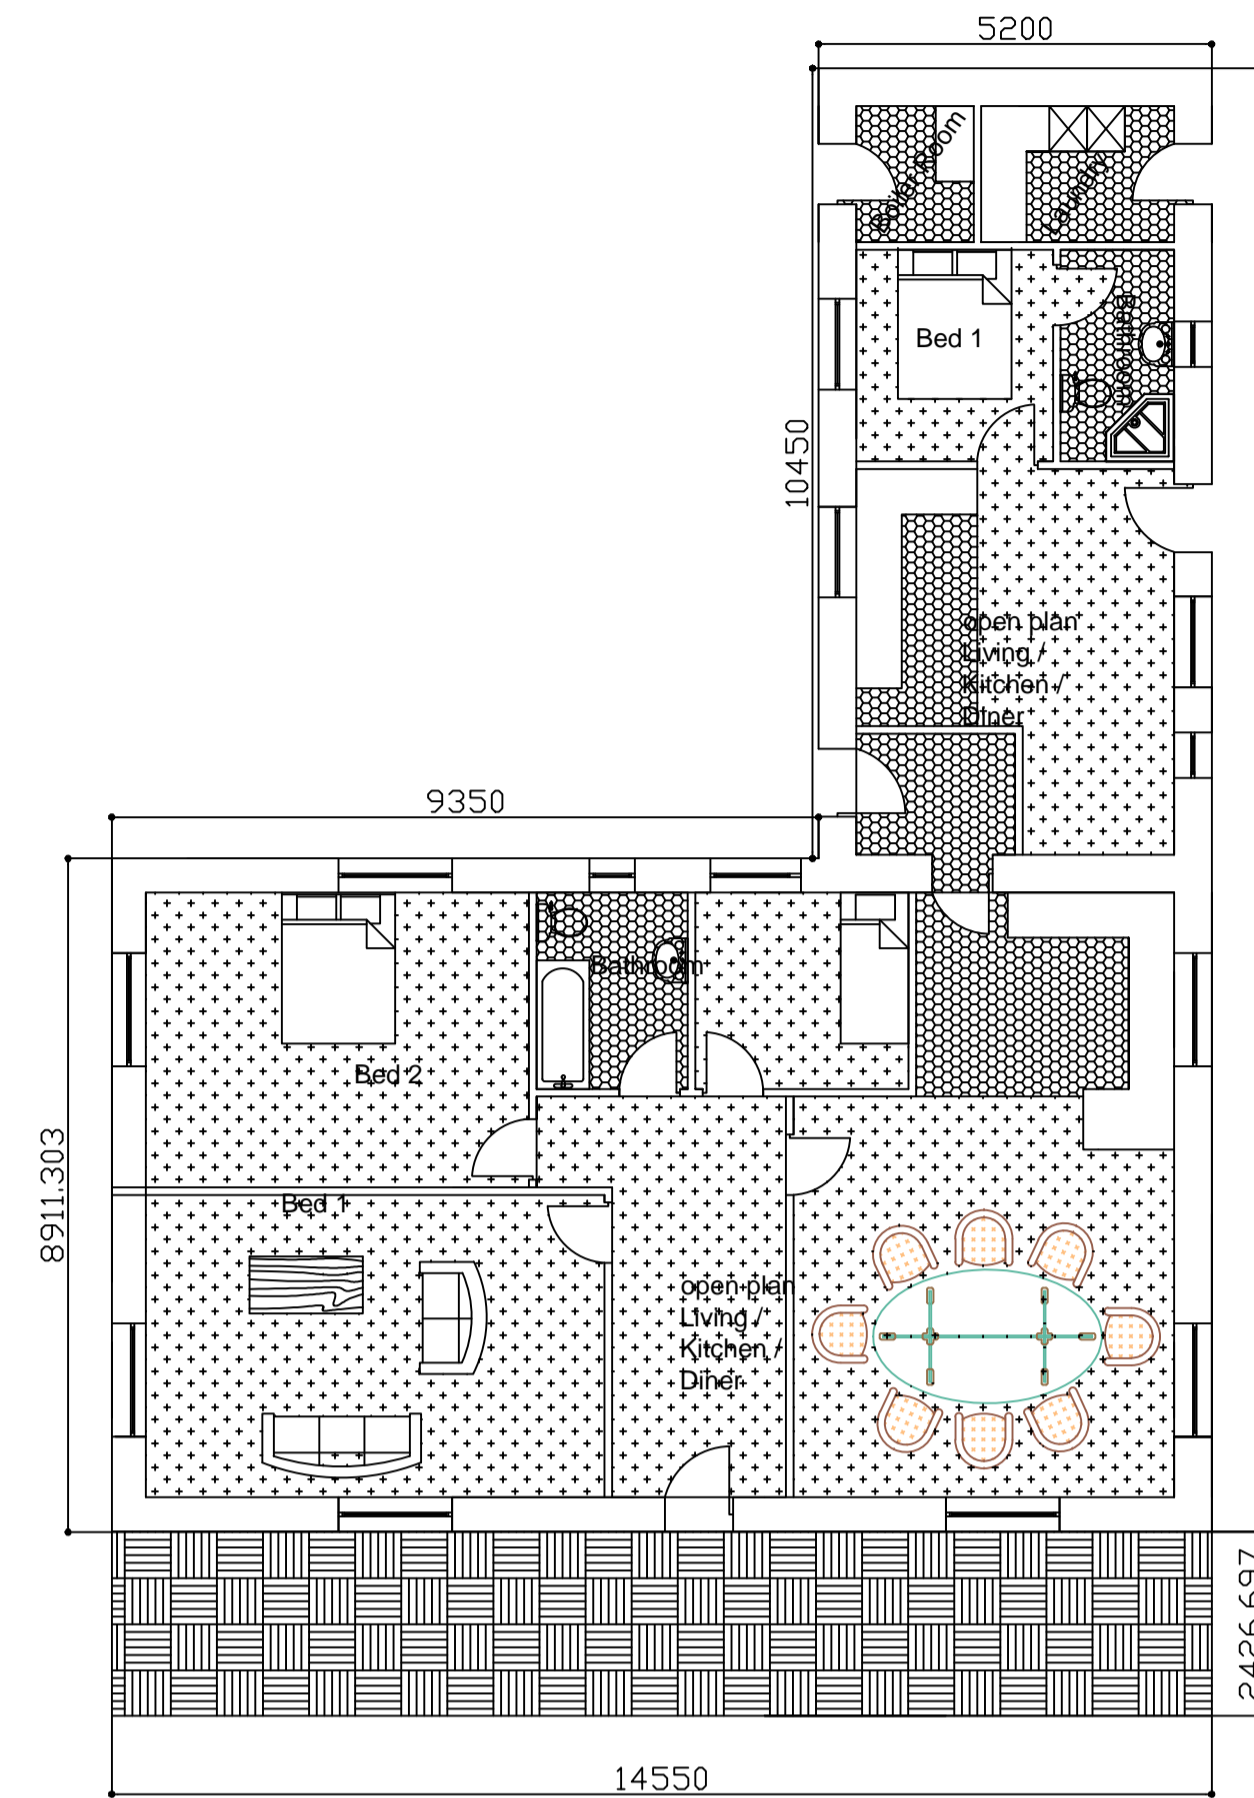


Existing West Elevation

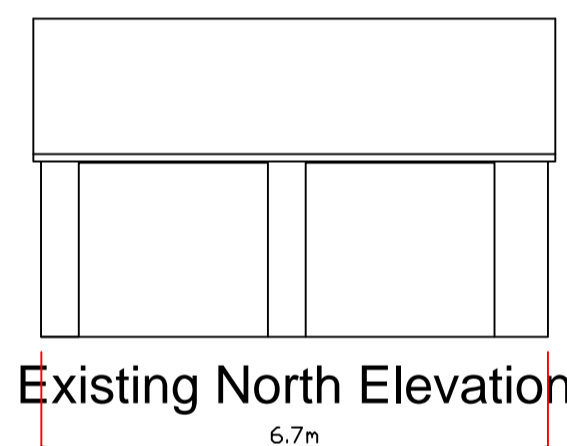


Existing North Elevation

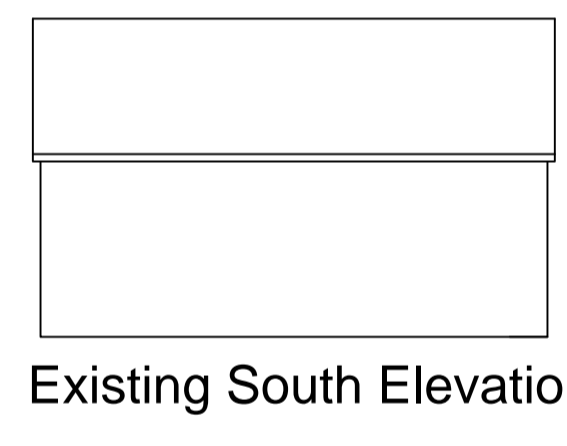


Existing South Elevation

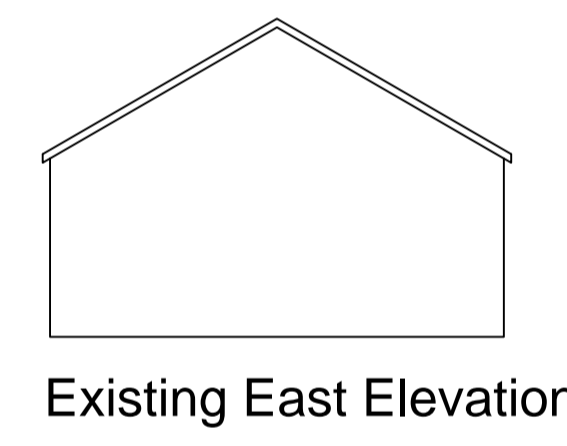


Existing East Elevation

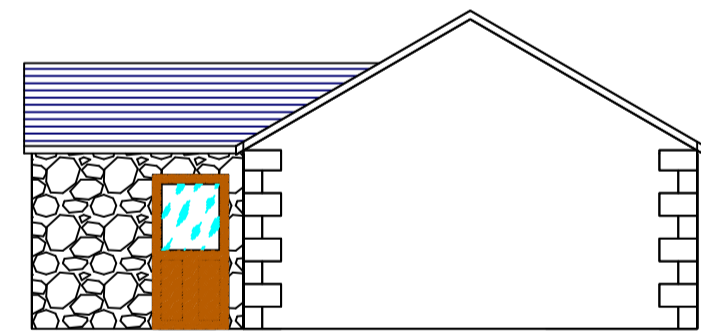


Proposed West Elevation

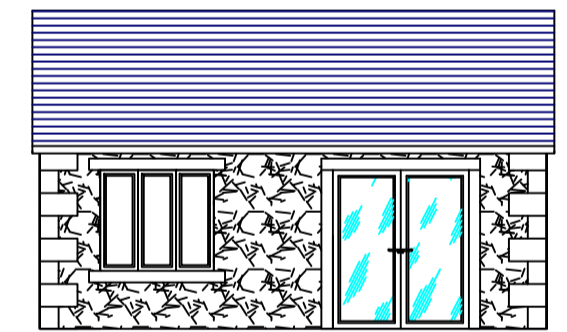



Proposed North Elevation

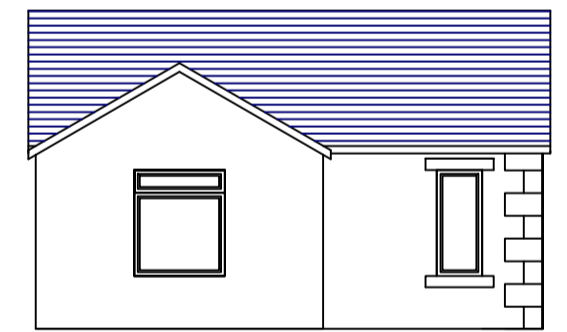

Proposed South Elevation

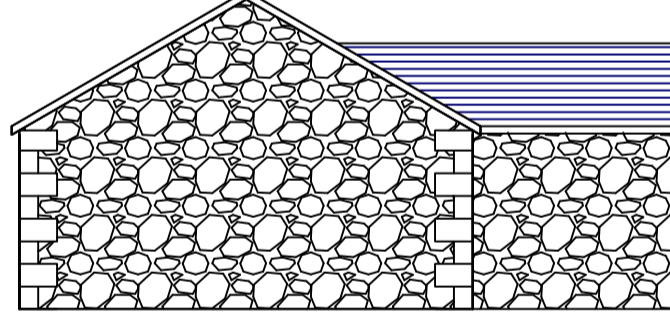

Proposed East Elevation

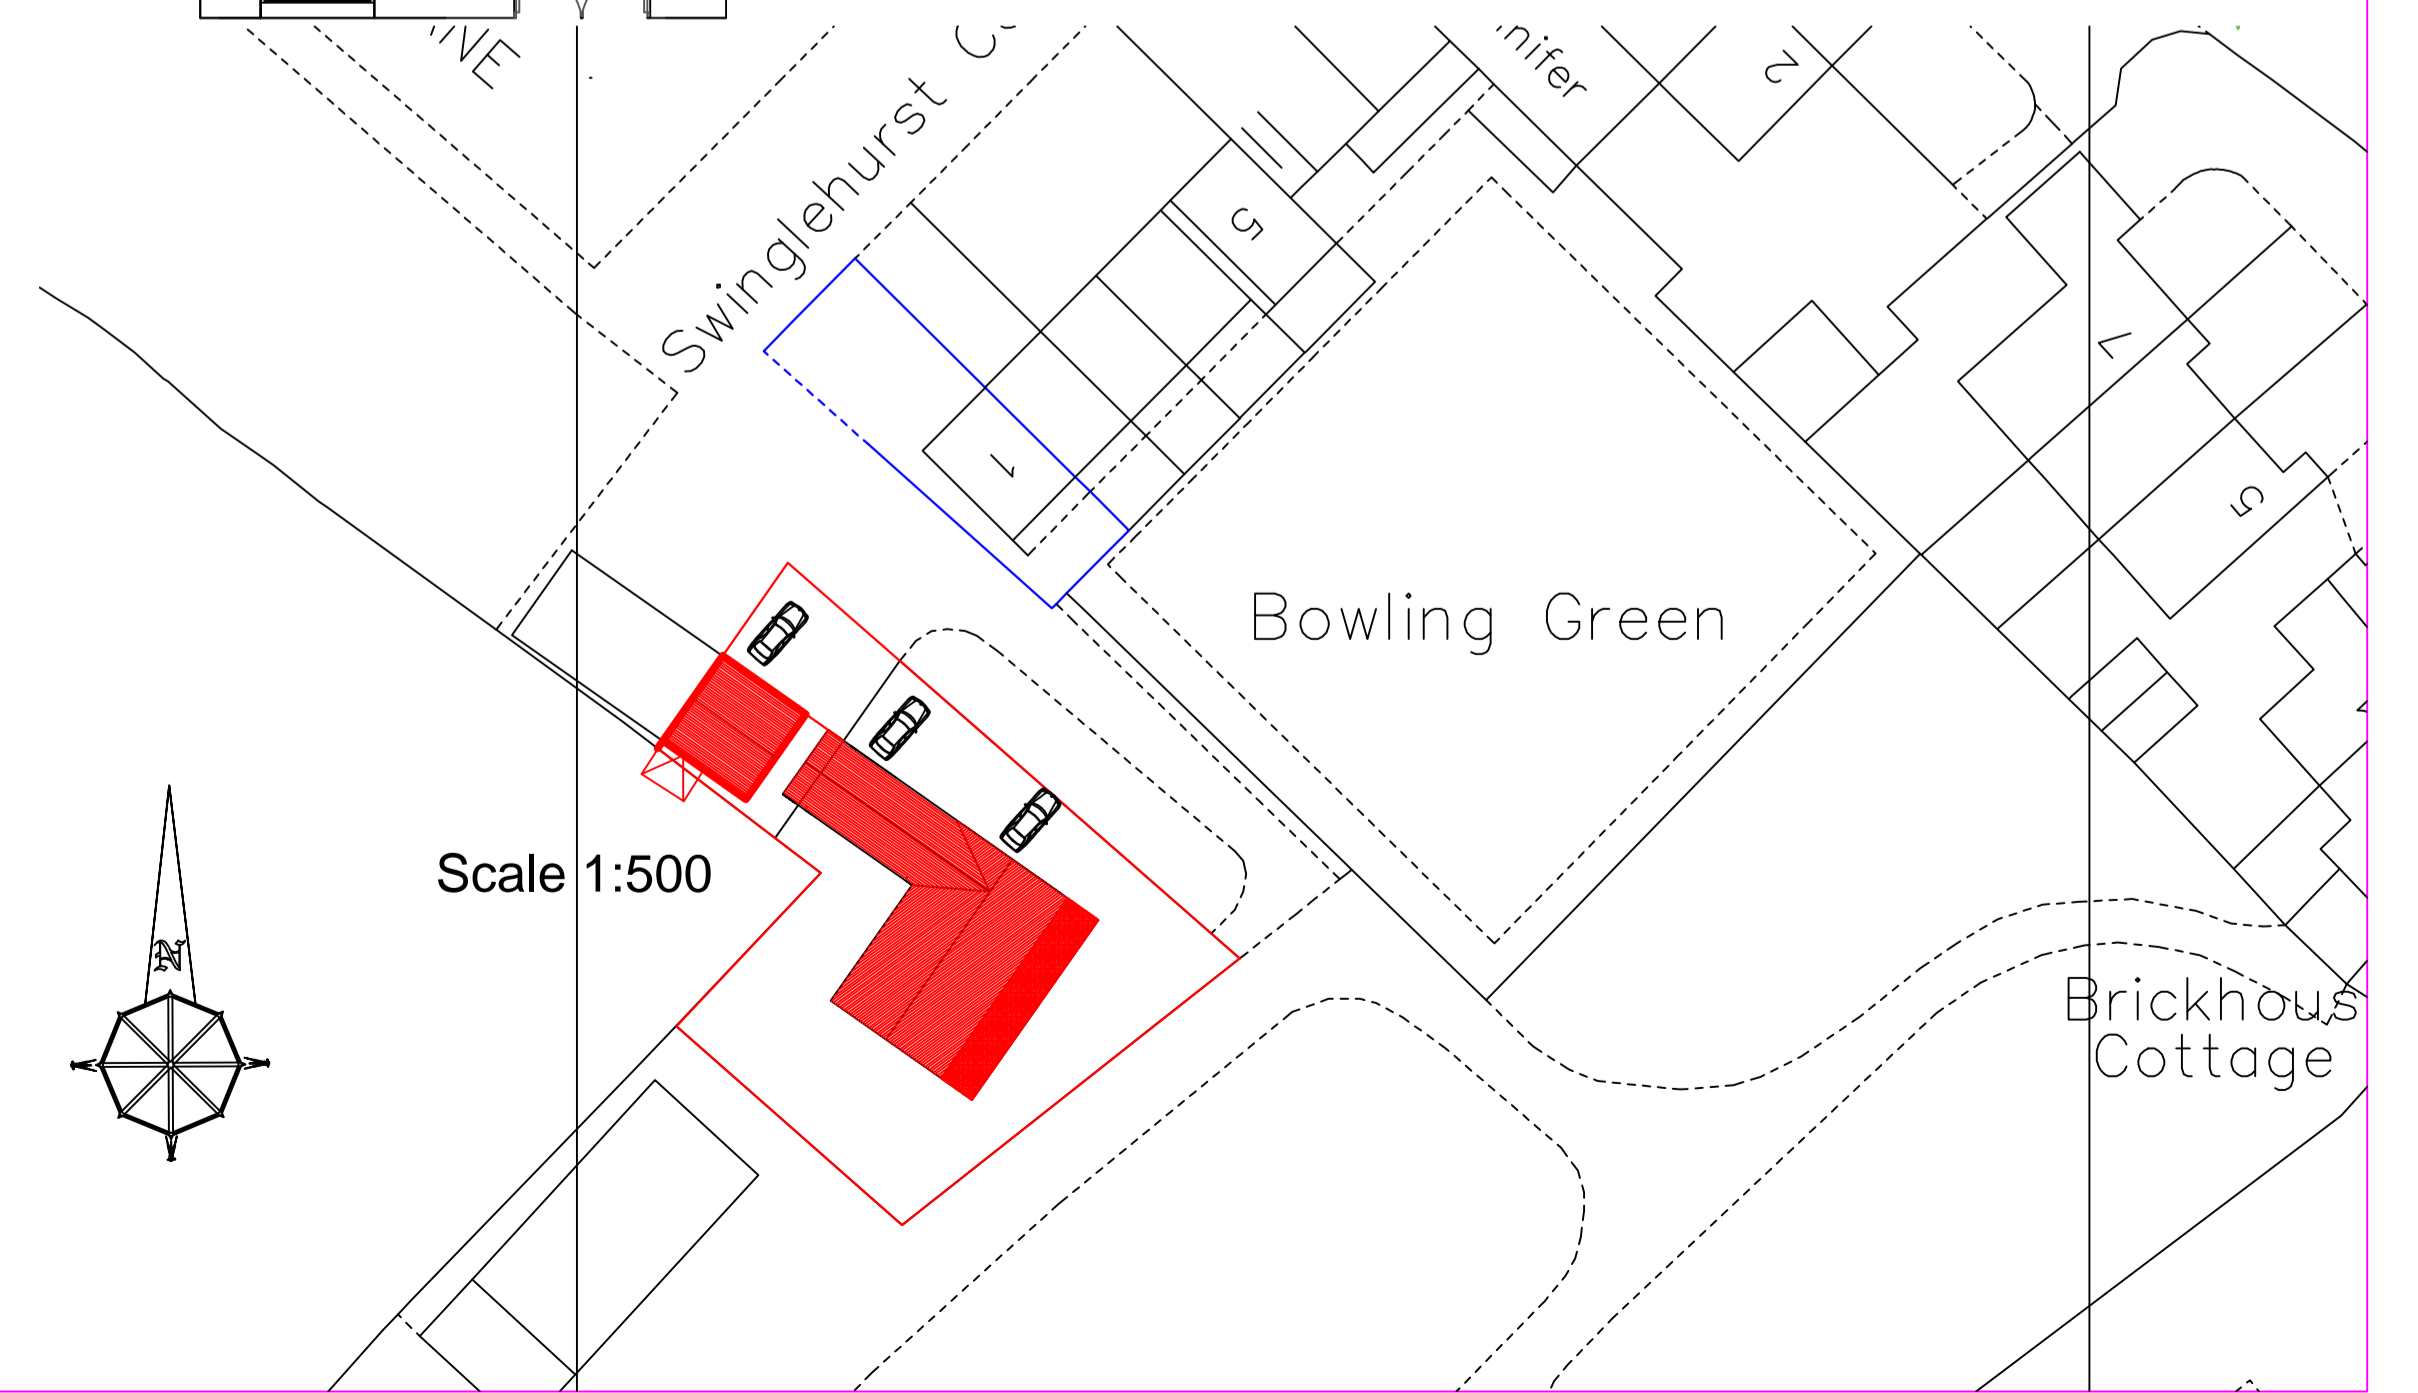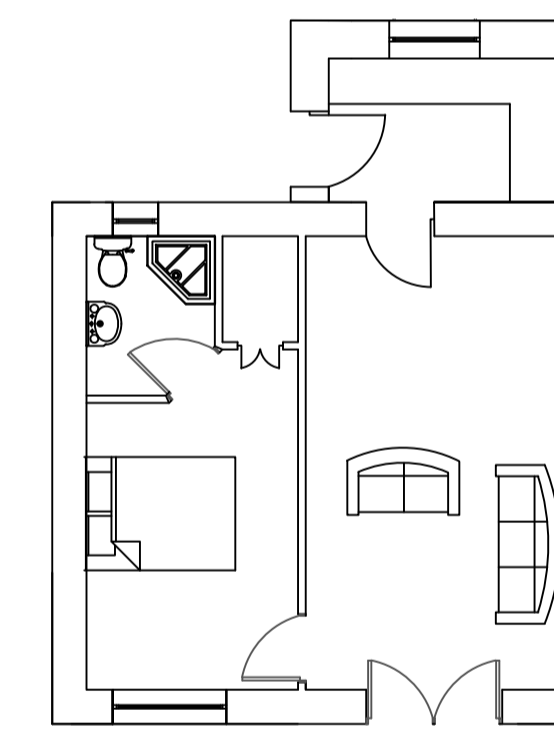

**Julia Pye**

Hill Crest Farm, Startifants Lane, Chipping PR3  
 2NP  
 Tel 01995 61878 07803557019  
 email: jpye@startifants.co.uk

Clients Details,  
 Mr & Mrs T Gornall


Project Details,  
 Amendment to approved plans to form extension  
 On garage building to provide separate kitchen

Project Address,  
 Brickhouse Caravan Park  
 Swinglehurst Lane  
 Chipping  
 PR3

Drawing No.	Date	Scale	Drawn By
JP/TLG/3415	Sept 12	1:100	Julia Pye

DO NOT SCALE THIS DRAWING. CHECK ALL DIMENSIONS ON SITE

THIS DRAWING IS PROTECTED BY COPYRIGHT. IT MAY NOT BE REPRODUCED IN ANY FORM OR BY ANY MEANS FOR ANY PURPOSE, WITHOUT GAINING PRIOR WRITTEN PERMISSION FROM JULIA PYE.

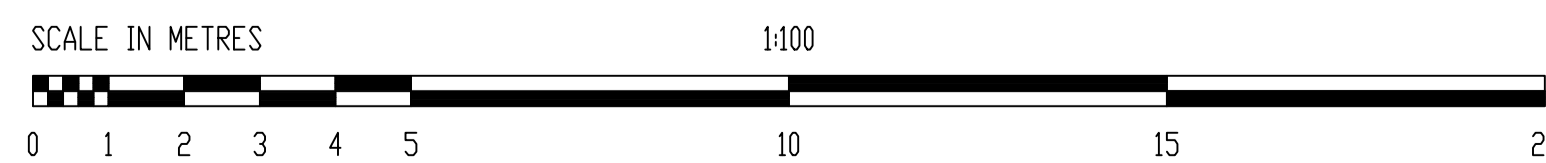

Plot Sheet @ A1 1:100