



3-20130429P


Ground Floor Plan

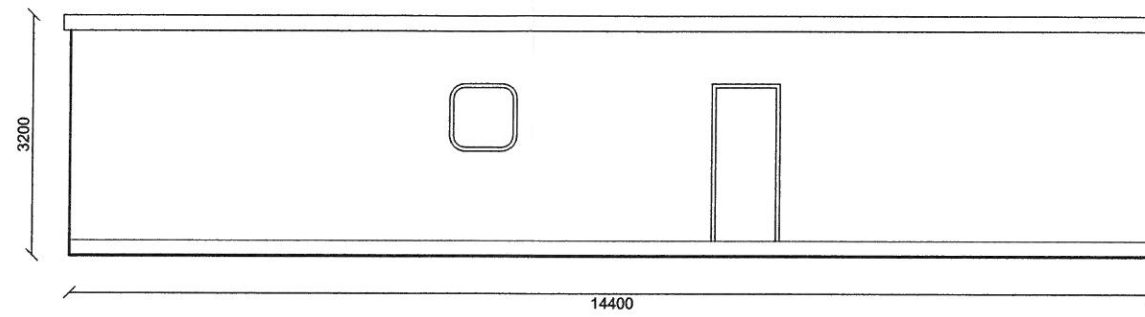


Front Elevation

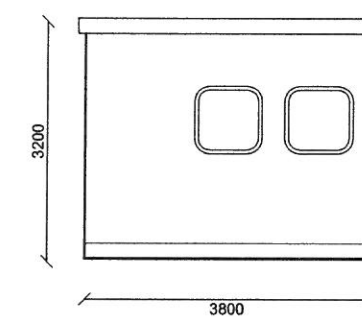

Side Elevation

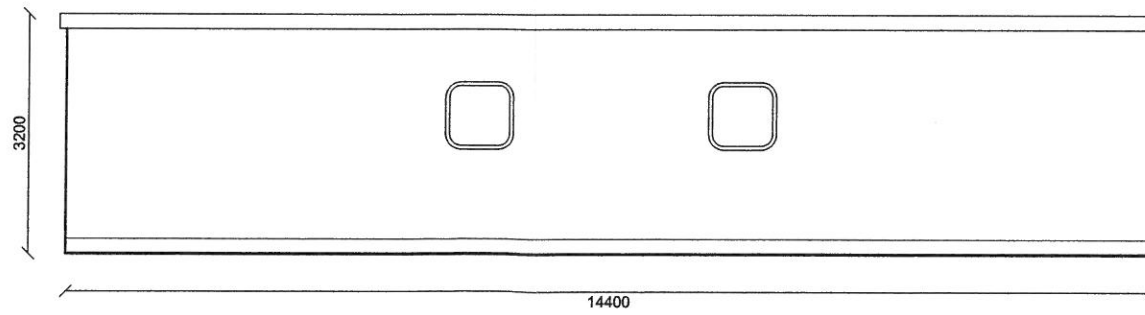

Rear Elevation

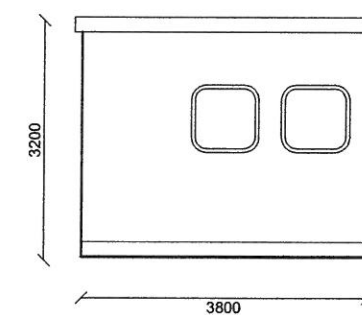

Side Elevation

FLOOR PLAN & ELEVATIONS

Site: Bellman Farm
Chatburn Road
Clitheroe
Lancashire
BB7 4JX

Client: BAILEY CONSTRUCTION

Drawn: NYB

Date: 09.04.13

Scale: 1:50/100 @ A3

Project No: BAIL/01 Dwg 03

Amendments:

--	--	--	--	--	--	--	--	--	--

Notes:

All work is to be carried out to the latest current British standards Codes of Practice and recognised working practices.
All work and materials should comply with Health and Safety legislation and to be approved by the Local Authority Planning / Building Control Officer.
All dimensions are in millimetres unless where explicitly shown otherwise. The contractor should check and clarify all dimensions as work proceeds and notify the design team of any discrepancies. Do not scale off the drawings, if in doubt ask.
Avalon Chartered Town Planning are not liable for work undertaken prior to Full Planning Consent and/or Building Regulations Approval

Avalon  RTPI

Chartered Town Planning

Town Planning - Architectural Design - Building Regulations - Surveying

Phone: 01282 834834 **Fax:** 01282 451666

Web: www.avalontp.co.uk **Email:** planning@avalontp.co.uk
2 Reedley Business Centre, Redman Road, Burnley, Lancashire, BB10 2TY