


Existing and Proposed Elevations

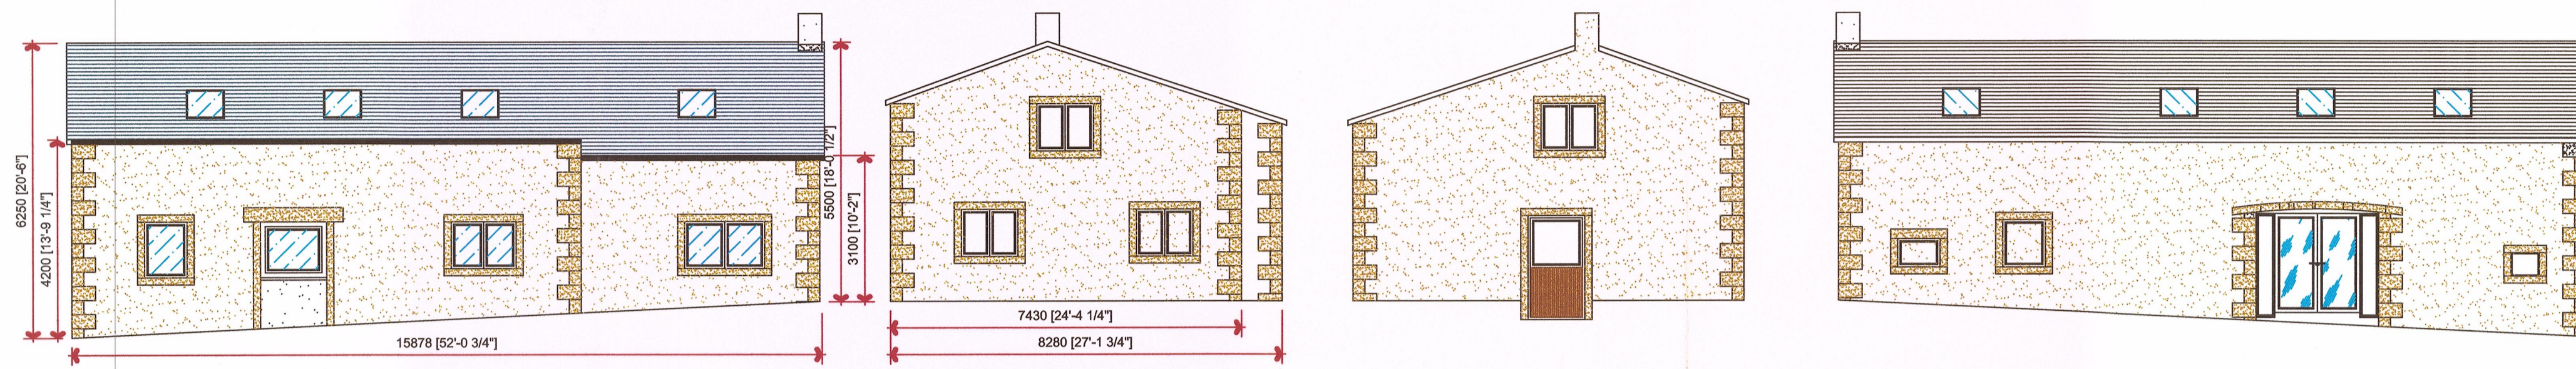


South Elevation

West Elevation


East Elevation

North Elevation

There are no material changes to the building . Therefore the exiting and proposed elevations along with the ground plans will remain the smae


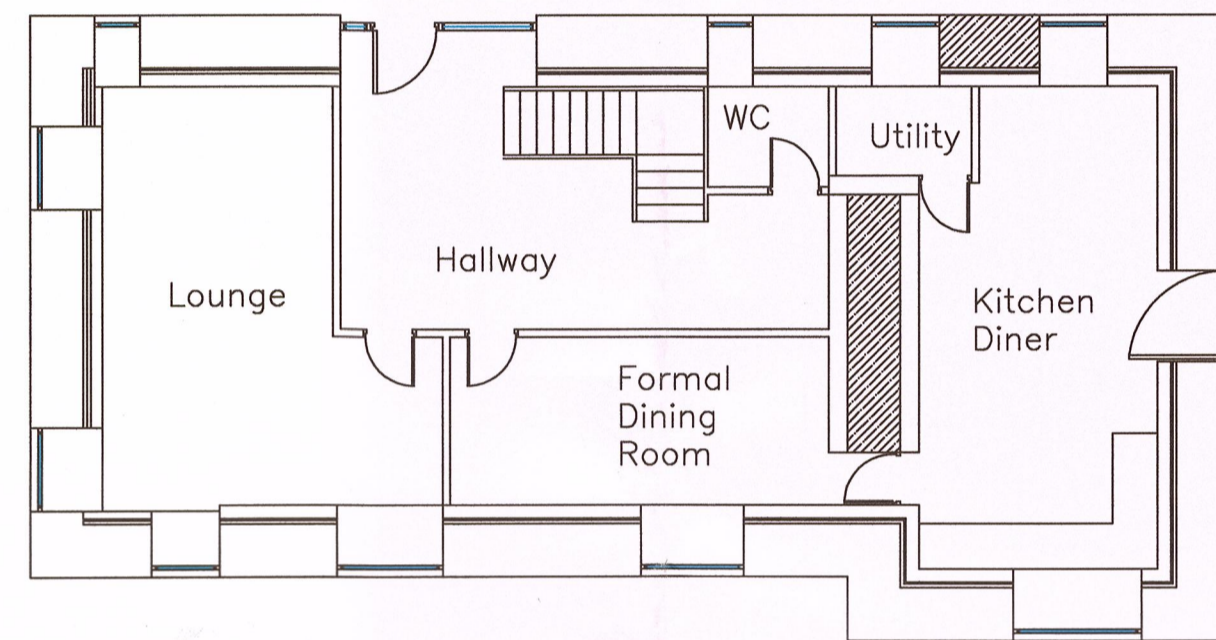


Ground Floor Plan

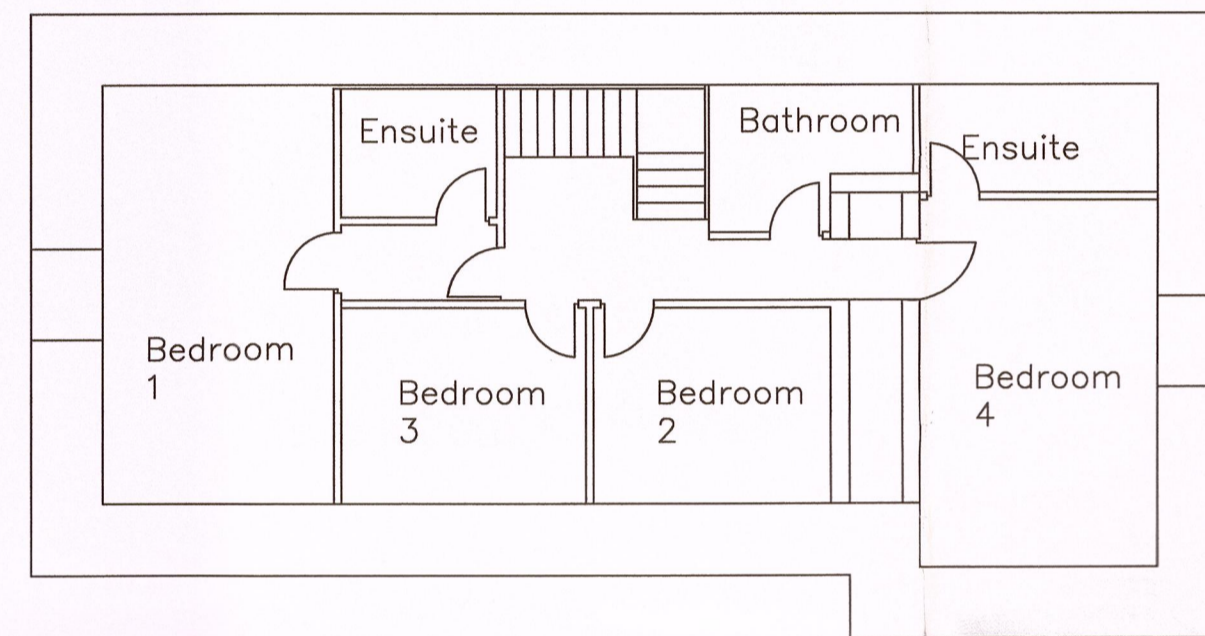

First Floor Plan

Materials:- Roof reclaimed natural slate. Walls Natural Random Sandstone with stone quoins. Windows and doors hardwood double glazed units.

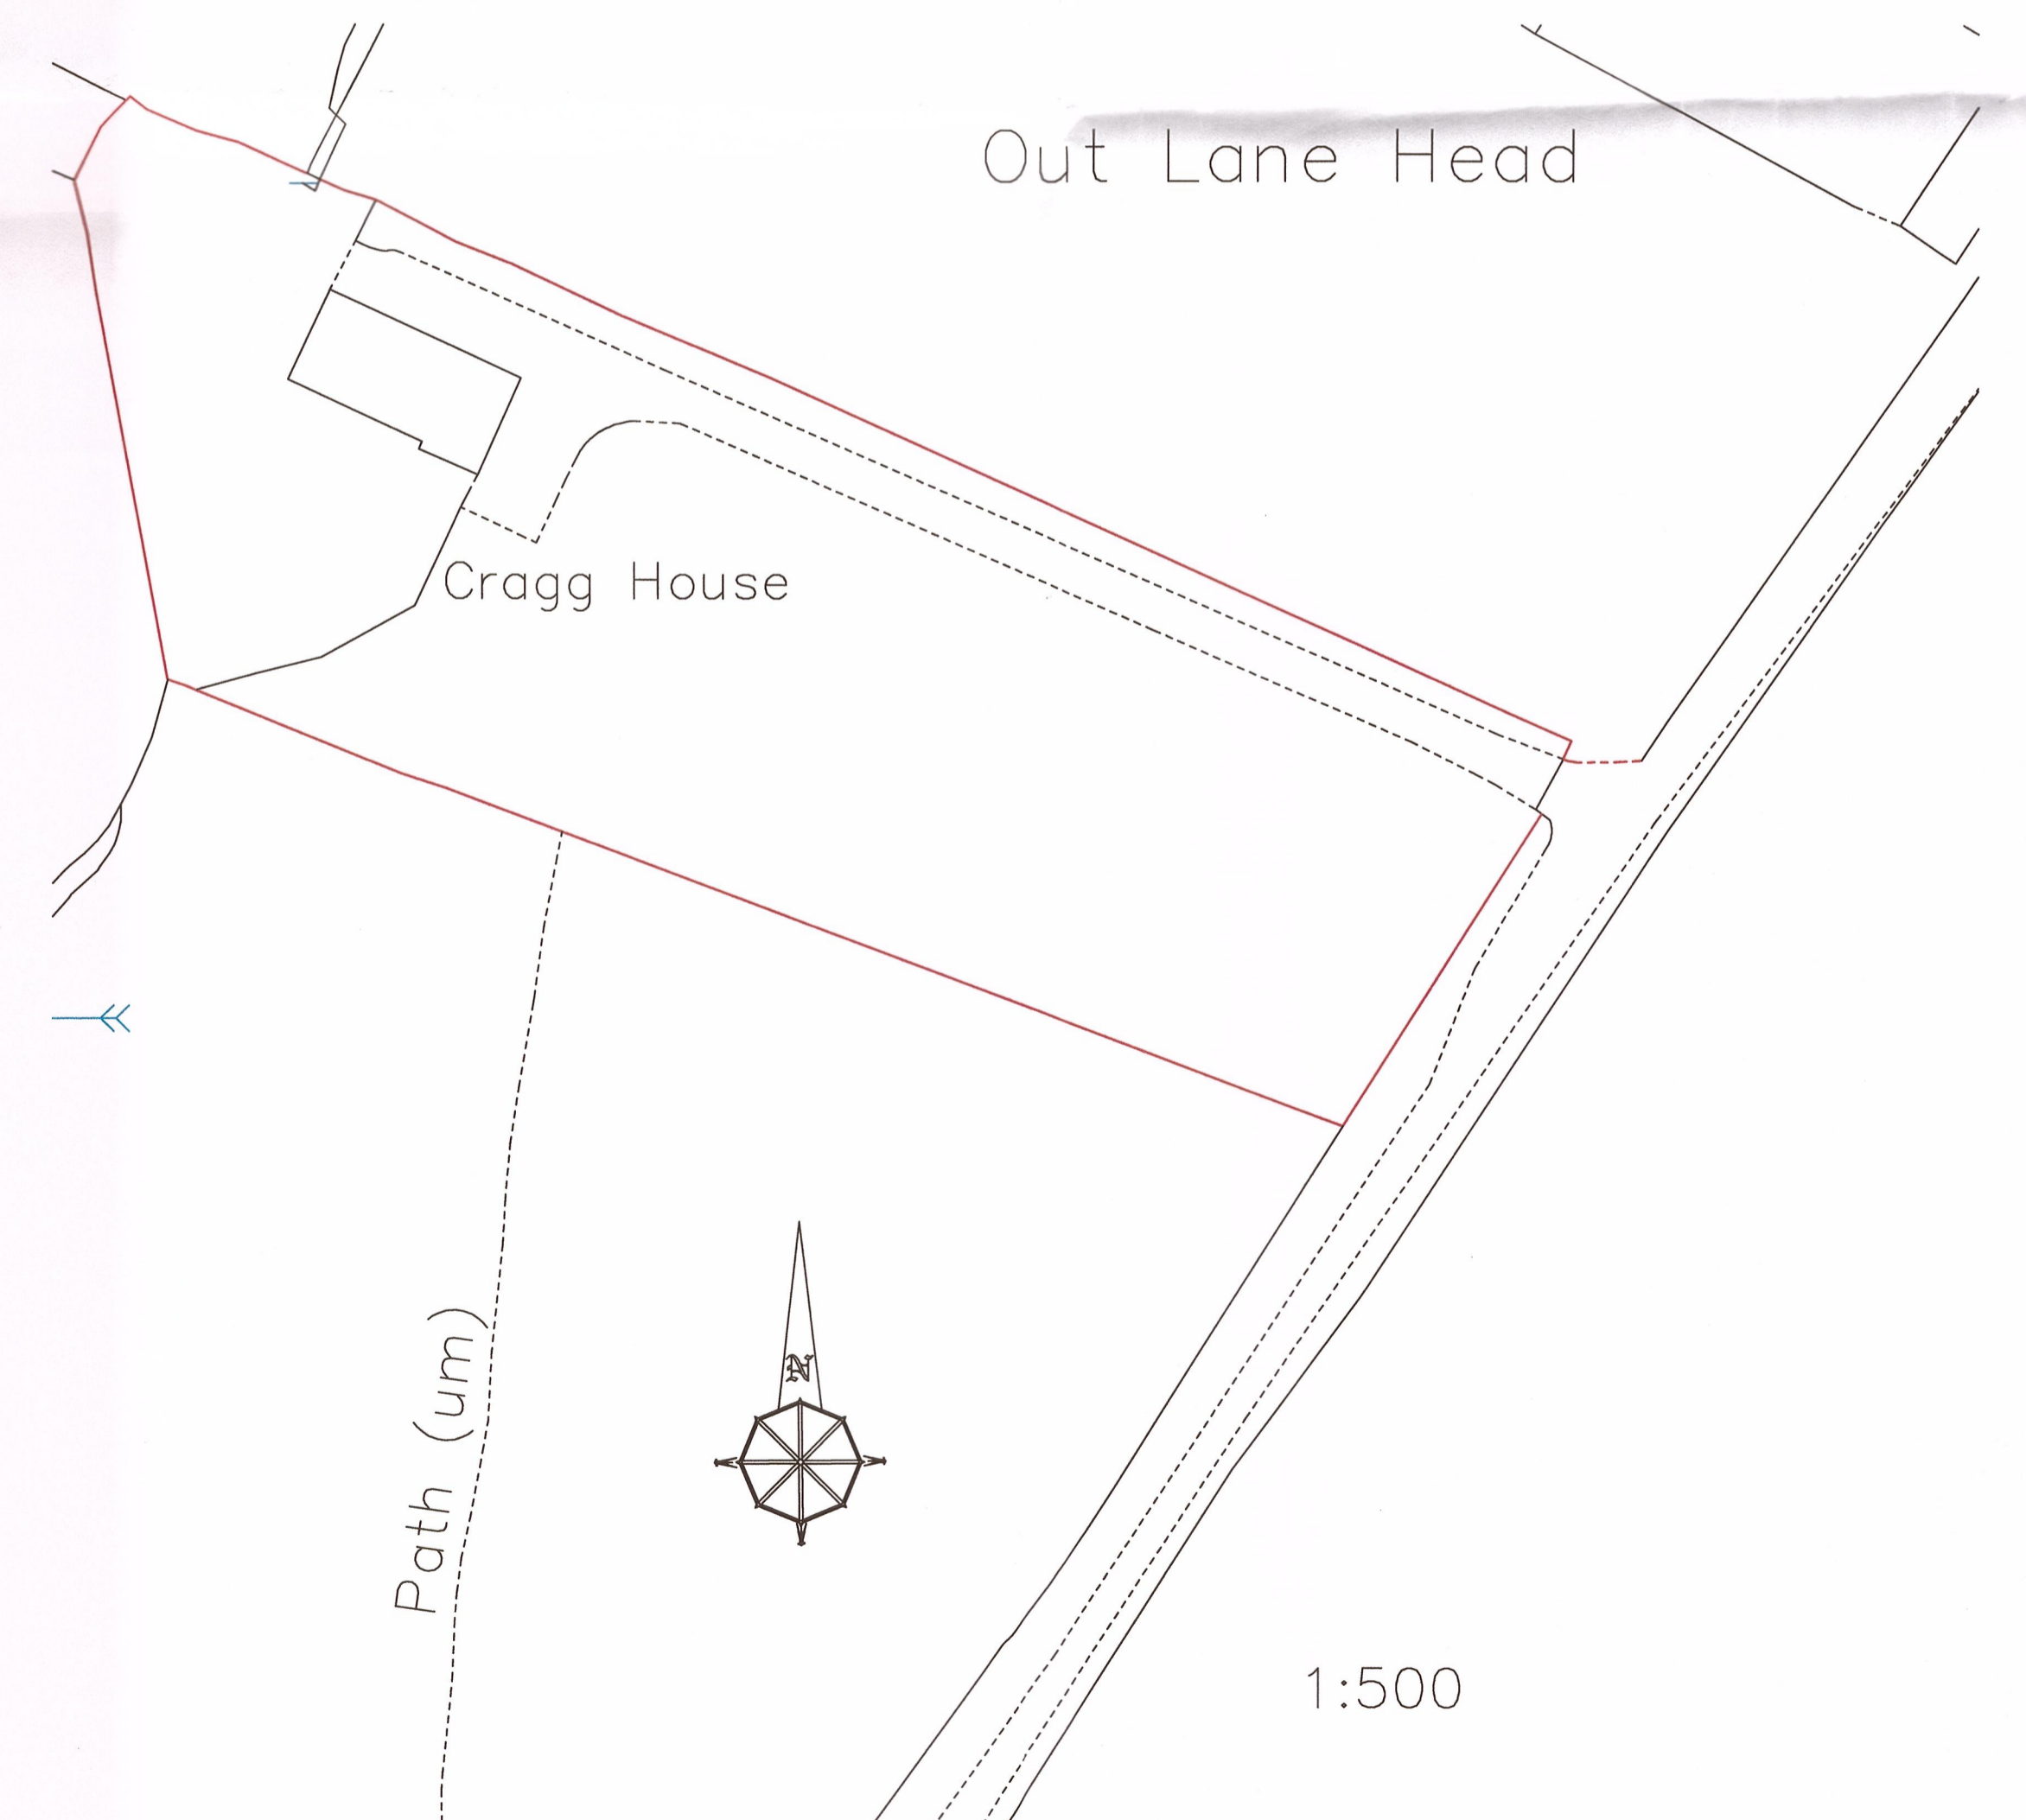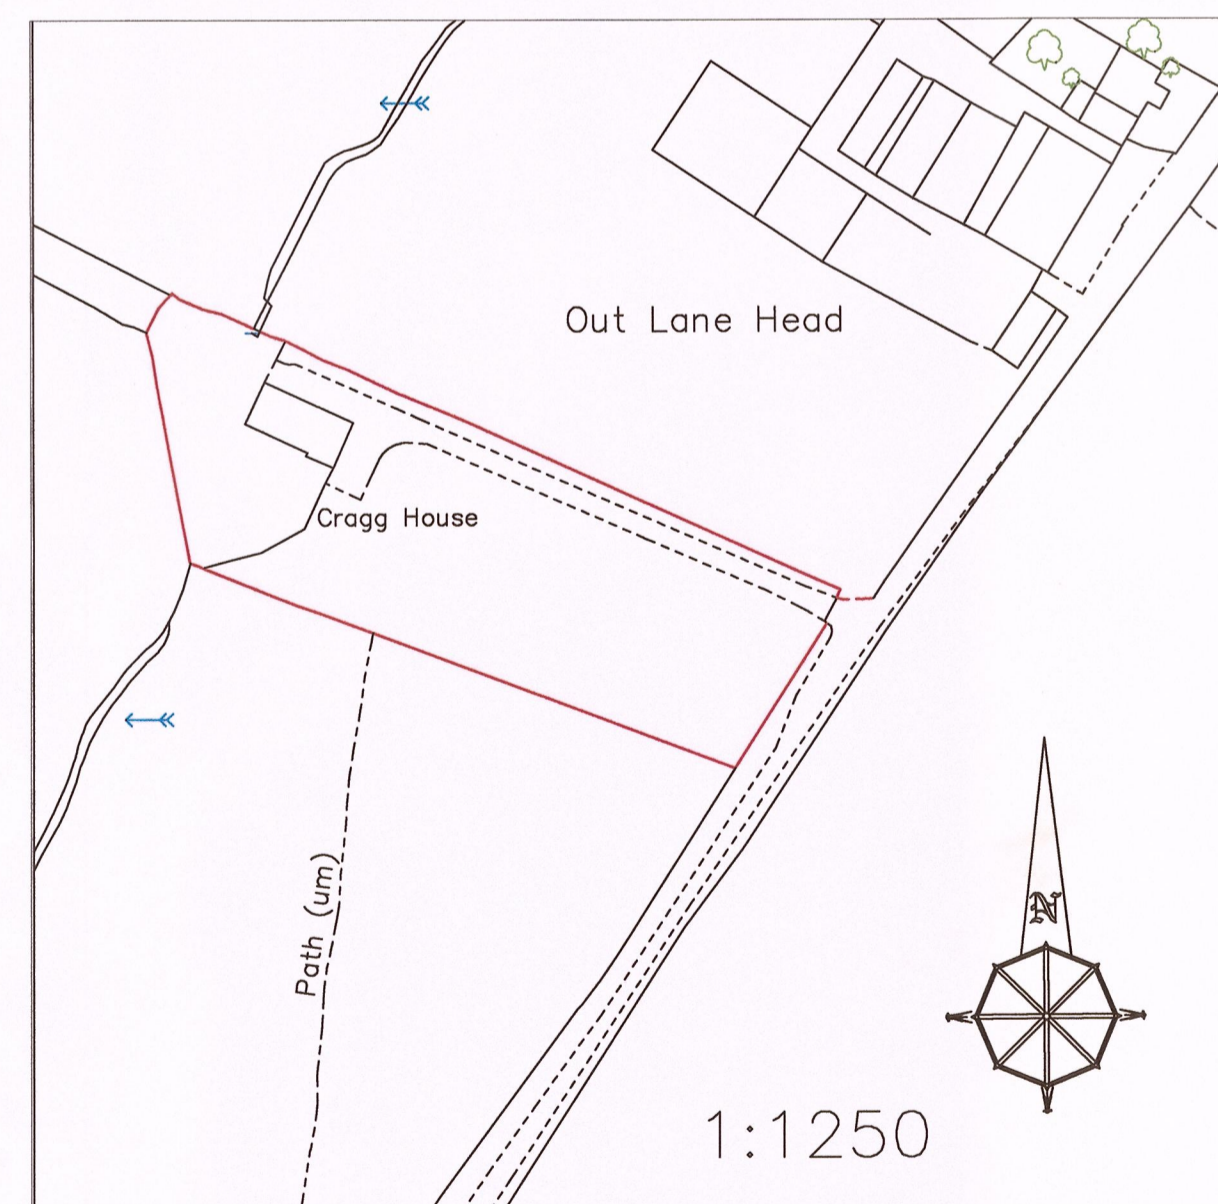

320130557P

Julia Pye

Hill Crest Farm, Startfants Lane, Chipping PR3 2NP
Tel 01995 61878 07803557019
email: jpyeplanning@gmail.com

Clients Details,
Mr H T Gornall


Project Details,
Change of Use from Holiday Let
Into Residential Dwelling

Project Address,
Cragg House Barn
Outlane
Chipping
PR3 2NQ

Drawing No. TG/3512/a	Date nov 12	Scale 1:100	Drawn By Julia Pye
--------------------------	----------------	----------------	-----------------------

DO NOT SCALE THIS DRAWING. CHECK ALL DIMENSIONS ON SITE

THIS DRAWING IS PROTECTED BY COPYRIGHT. IT MAY NOT BE REPRODUCED IN ANY FORM OR BY ANY MEANS FOR ANY PURPOSE, WITHOUT GAINING PRIOR WRITTEN PERMISSION FROM JULIA PYE

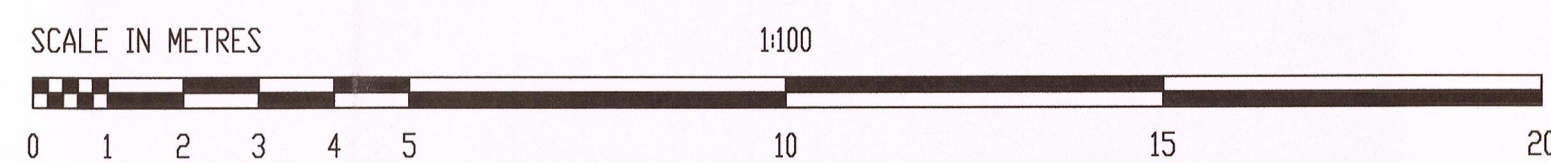

Plot Sheet @ A1 1:100