


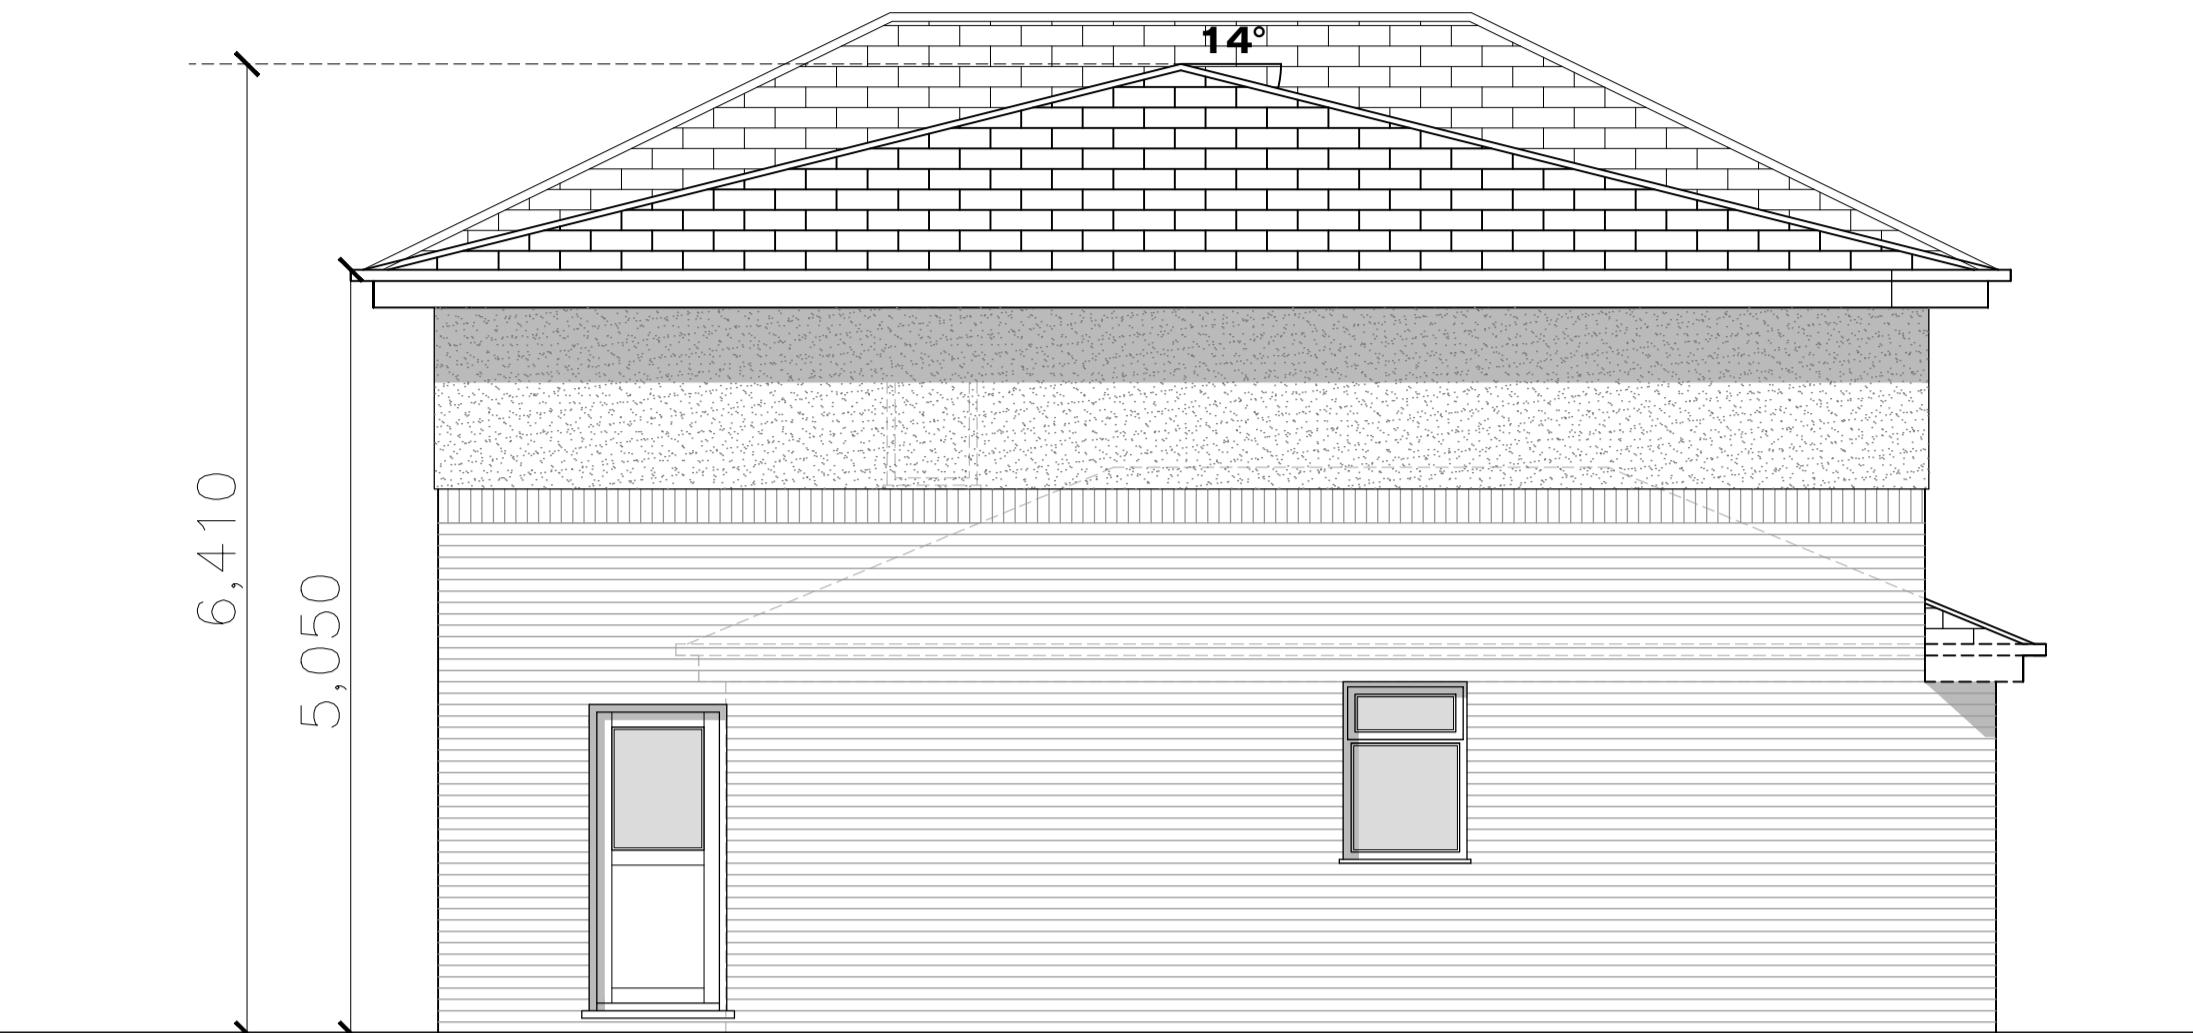


**SOUTH EAST (REAR) ELEVATION**





**NORTH EAST (SIDE) ELEVATION**



**NORTH WEST (FRONT) ELEVATION**

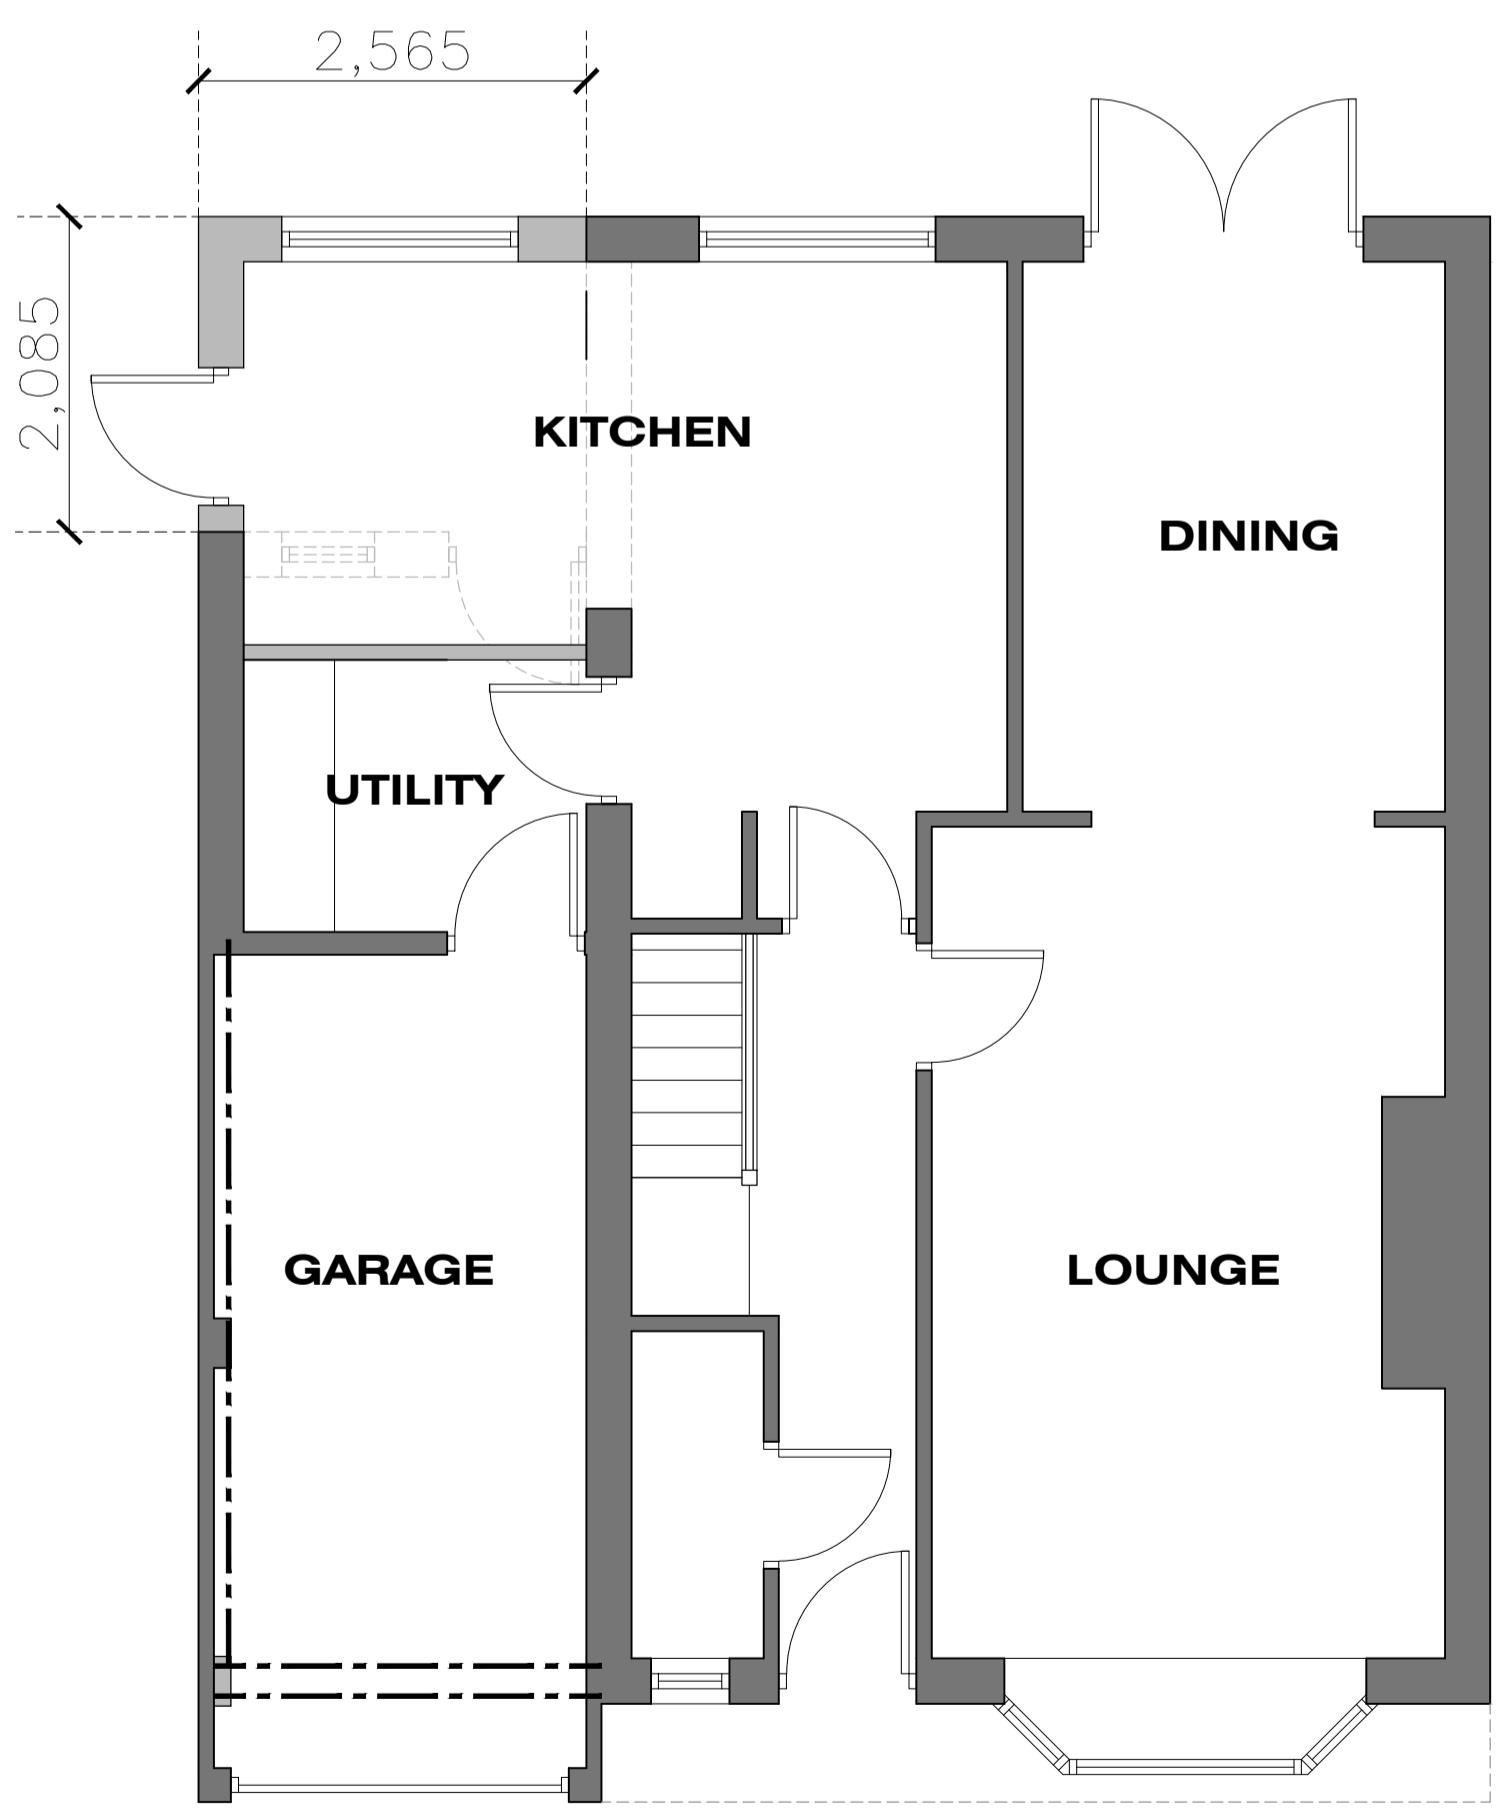

0 500mm  
250mm 1M

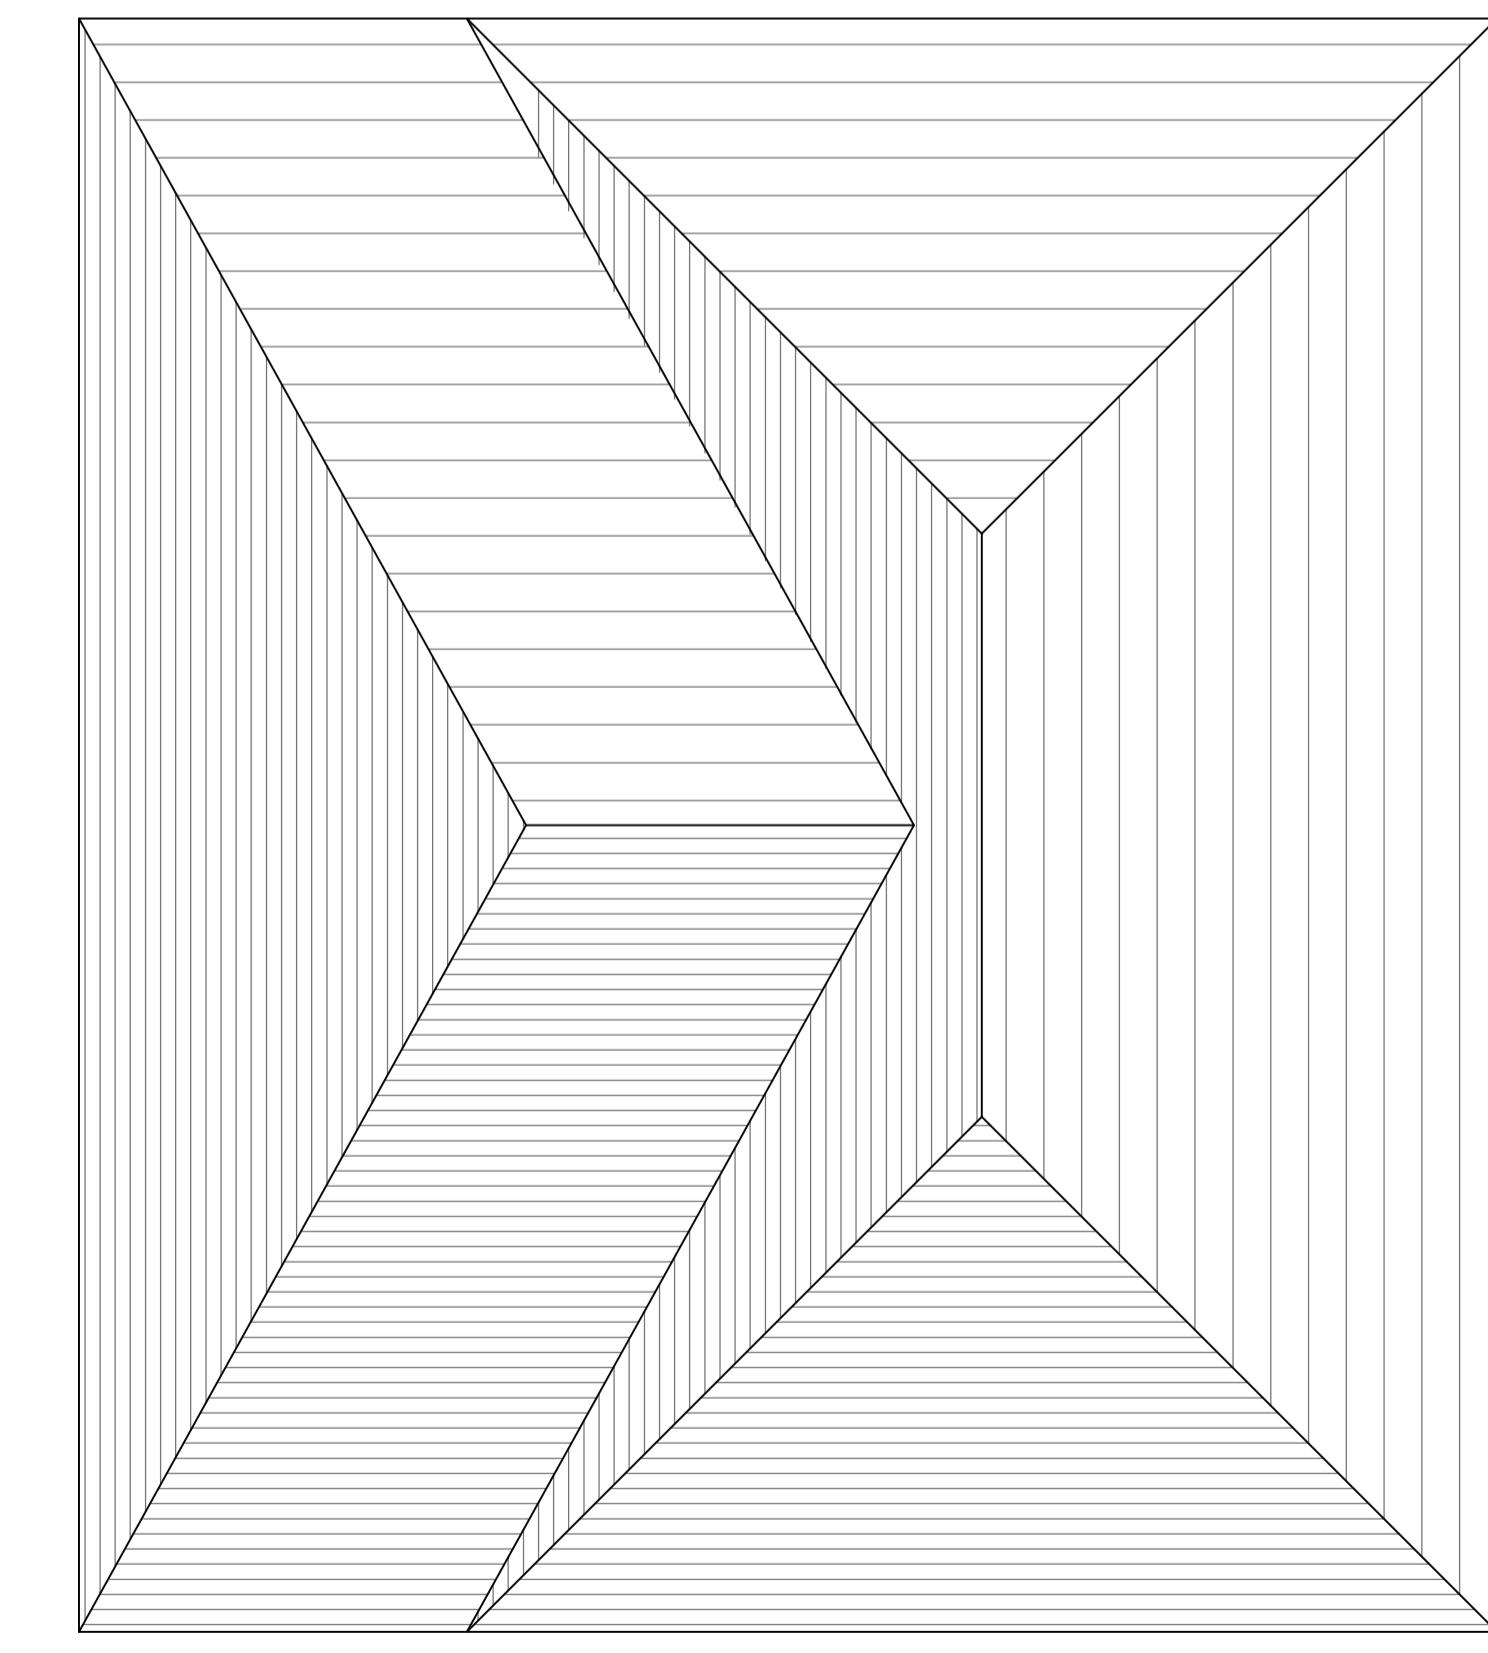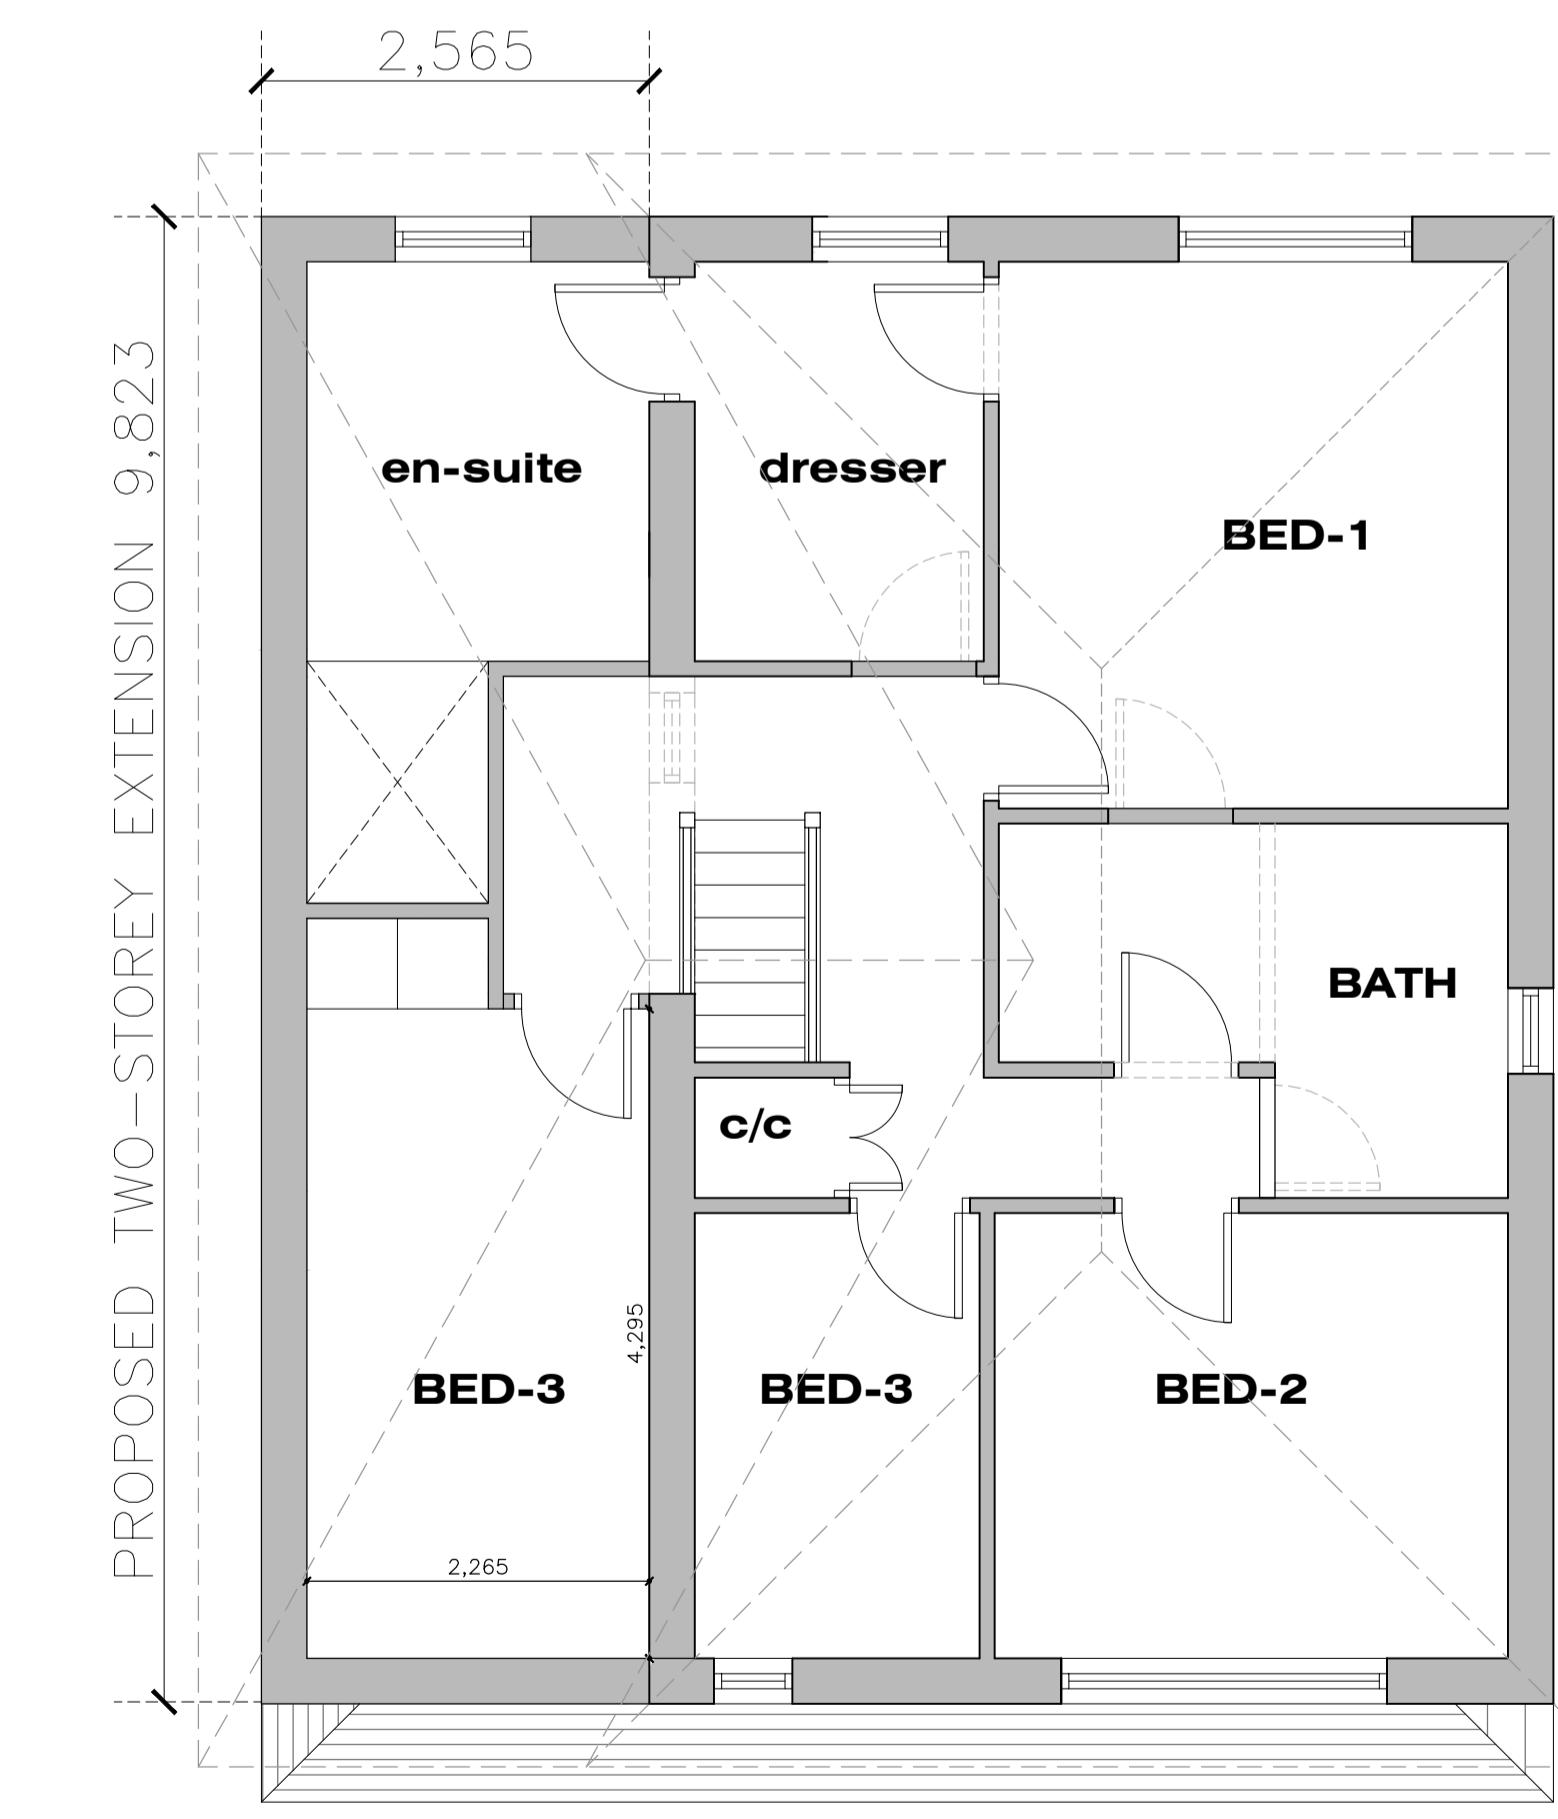

**ROOF PLAN**

NOTES:	PROPOSED MATERIALS:					
WALLS:	FACING BRICKWORK WITH FEATURE SOLDIER COURSE AND (HIGH-LEVEL) RENDER TO MATCH EXISTING					
ROOFING	INTERLOCKING CONCRETE ROOF, RIDGE AND HIP TILES TO MATCH EXISTING COLOUR AND PROFILE. THE CONTRACTOR IS REQUIRED TO CONFIRM THE PROPOSED ROOF DESIGN (STRUCTURE/ PITCH) IS COMPATIBLE.					
RAINWATER GOODS AND FASCIAS	BLACK PVC-U GUTTERING AND DOWNPipes (PROFILES) TO MATCH EXISTING. SURFACE WATER CONNECTIONS (DOWNPipe POSITIONS) TO BE AGREED ON-SITE WITH THE LA BUILDING INSPECTOR					
WINDOWS AND DOORS	WHITE PVC-U WINDOWS AND DOORS TO MATCH EXISTING STYLE INCORPORATING THERMALLY EFFICIENT DOUBLE-GLAZED UNITS TO SUIT THE REQUIREMENTS OF BUILDING REGULATIONS APPROVED DOCUMENT 'L' 2010					
<b>MR S MONKS</b> SIDE EXTENSION 4 COLLEGE CLOSE LONGRIDGE PRESTON PR3						
<b>PROPOSED</b> PLANS AND ELEVATIONS						
REV-A PLANNING SUBMISSION SCALE: 1:50 (A1) DRAWN: J.MONKS						