


RE-ORIENT,  
TENNIS CO

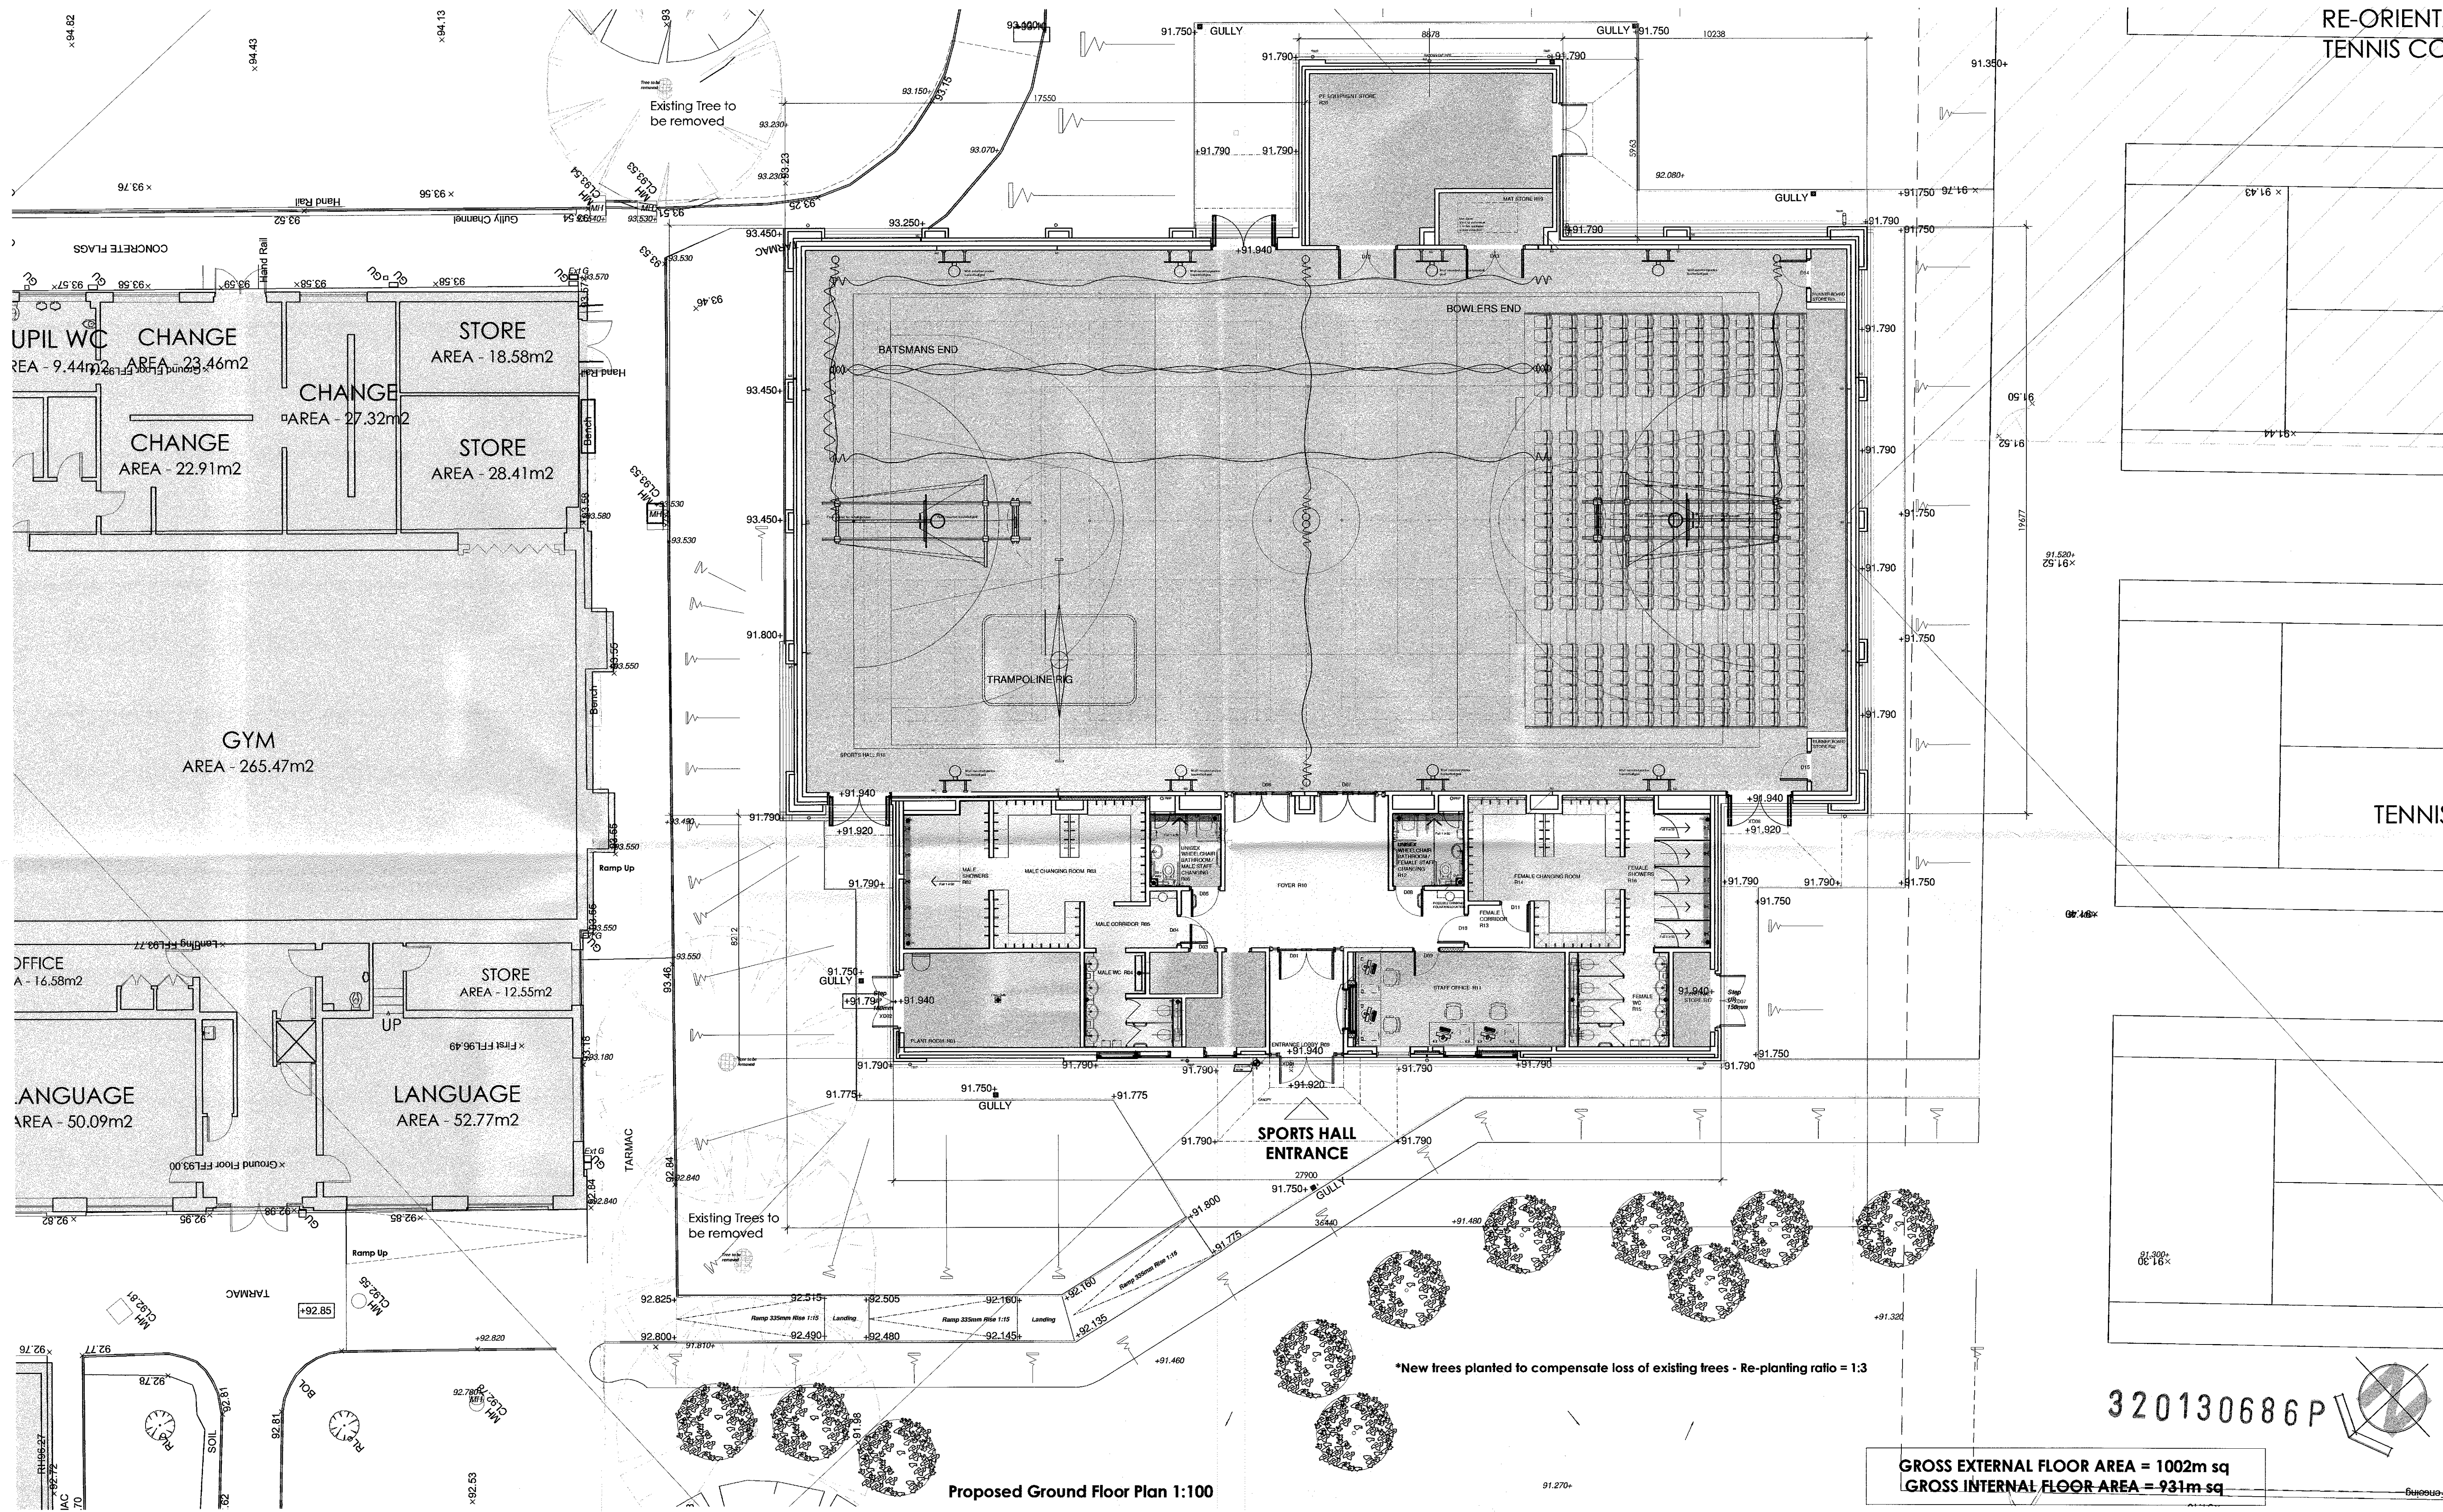

320130686 P

GROSS EXTERNAL FLOOR AREA = 1002m sq  
GROSS INTERNAL FLOOR AREA = 931m sq

Rev.	Dimensions added
A	Dimensions added
B	Building moved 2.7m to the South East
C	Sports hall extended by 1.35m. Sports Hall store reduced in size. Landscaping proposals updated.

Initials	Date	Rev.
DB	27.03.12	
FM	206.12	
FM	18.07.13	

Initials	Date	Notes:
		1. This drawing is subject to copyright and is not to be reproduced in part or whole without approval.
		2. Do not scale this drawing - Check all dimensions on site.
Checked by:		

Project Clitheroe Royal Grammar School - Chatburn Road	Client School Governors
Dwg Title <b>PROPOSED GROUND FLOOR PLAN</b>	Drawn DB Date DEC 2011 Scale 1:100
<b>CASSIDY + ASHTON</b> Architects Building Surveyors Planners Designers www.cassidyashton.co.uk	7 East Cliff Preston Lancashire PR1 3JE Tel: 01772 258356 Fax: 01772 826000 1 Regency Chambers Jubilee Way Bury Greater Manchester M83 9JW Tel: 0161 762 5800 Fax: 0161 762 5801 Cheshire House Corsey Lane Widnes WAB 0RP Tel: 0151 4236914 Fax: 0151 4236915