


NOTES:  
1: Do not scale this drawing, use figured dimensions only 2: The Contractor, Sub Contractor or specialist supplier are responsible for confirming site dimensions prior to fabrication 3: Any dimensional discrepancies are to be reported to the Architect immediately



Ordnance Survey, (c) Crown Copyright 2013. All rights reserved. Licence number 100022432


### Location plan

1:1250  
0 10 50m

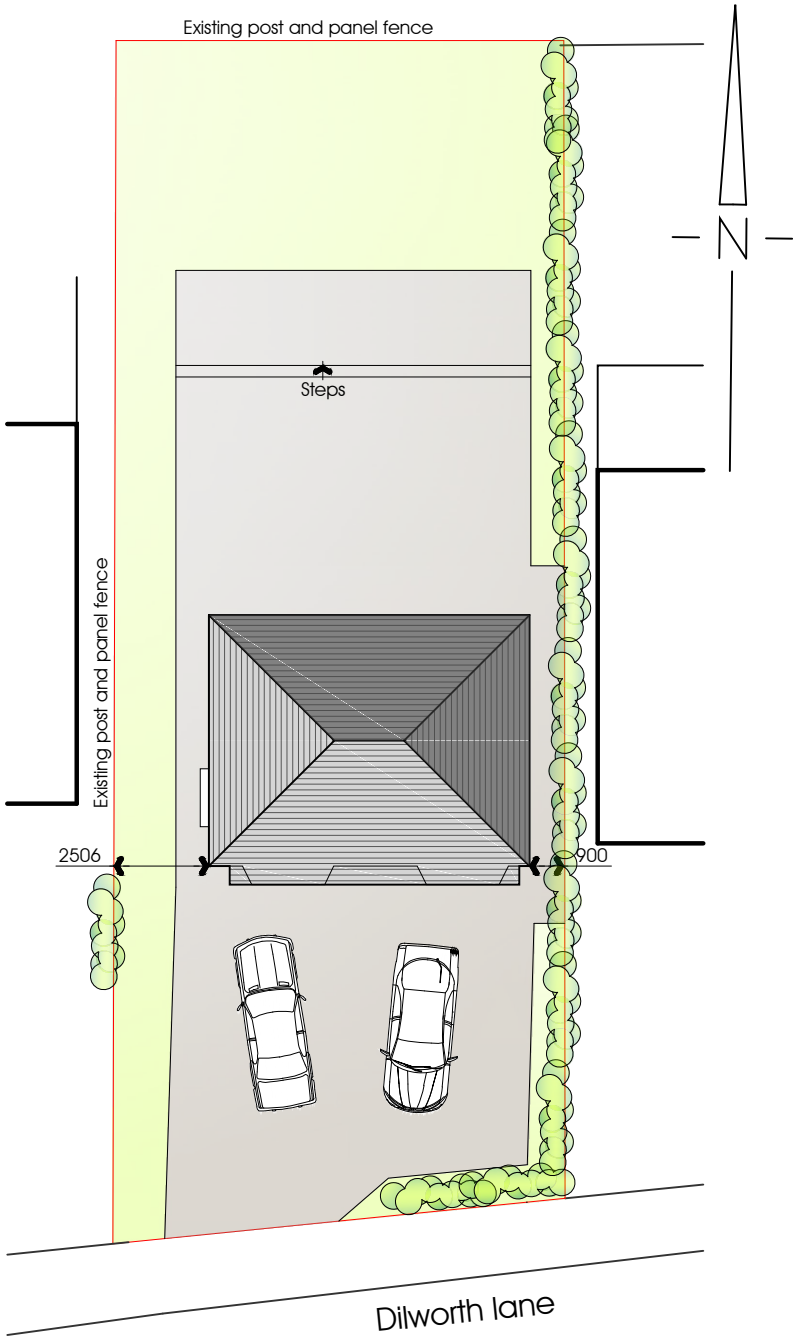

### Existing block plan

1:200  
0 1 3 5 7m

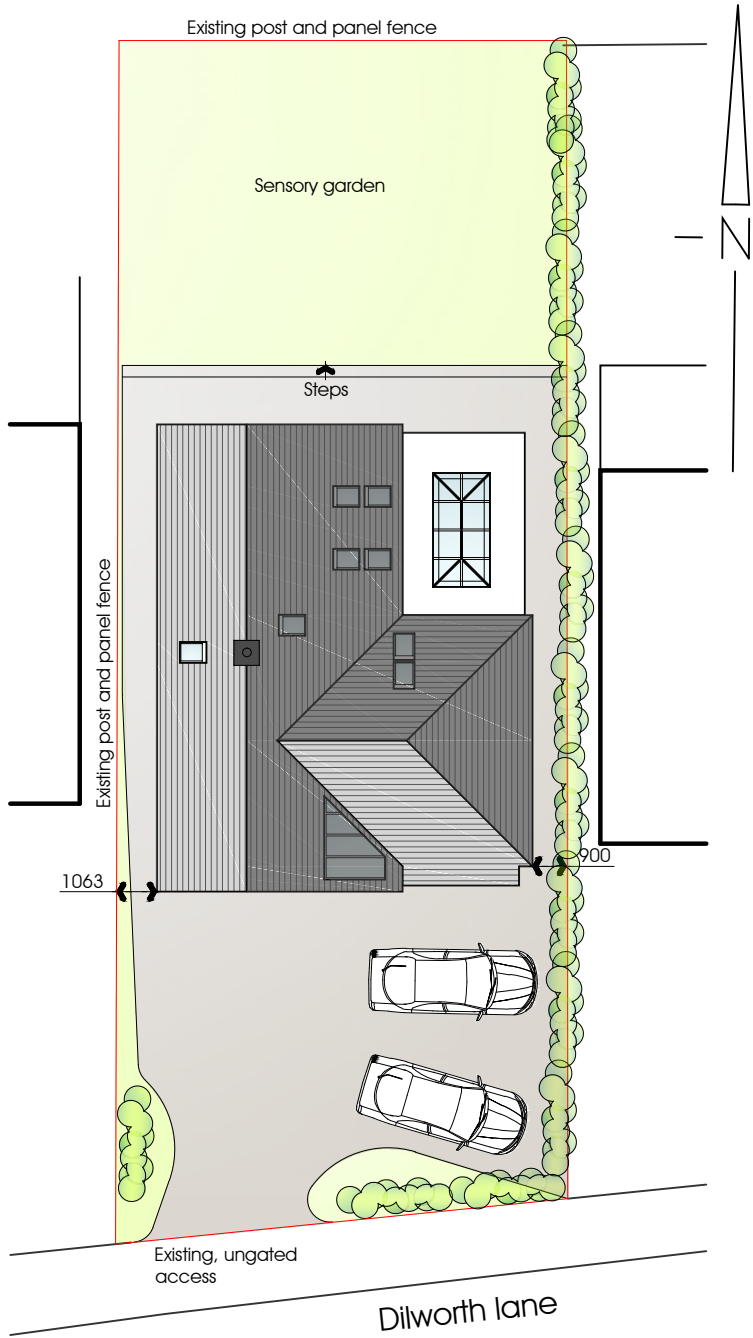

### Proposed block plan

1:200

**PGB** Architectural Services LTD

Lily Cottage  
12 Glen Avenue  
Knowle Green  
Preston  
PR3 2ZQ



CLIENT  
Mr & Mrs McCaughey  
20 Dilworth  
Longridge

PROJECT  
Proposed Replacement  
Dwelling

DRAWING TITLE  
Location & Block plans


m. 07866 366565 t. 01254 820092 e. info@pgb-arch.com

PAPER SIZE A3  
DATE July 2013


JOB NO. 2664  
SCALE Shown

DRAWING NO. 01  
REVISION


NOTES:  
1: Do not scale this drawing, use figured dimensions only 2: The Contractor, Sub Contractor or specialist supplier are responsible for confirming site dimensions prior to fabrication 3: Any dimensional discrepancies are to be reported to the Architect immediately

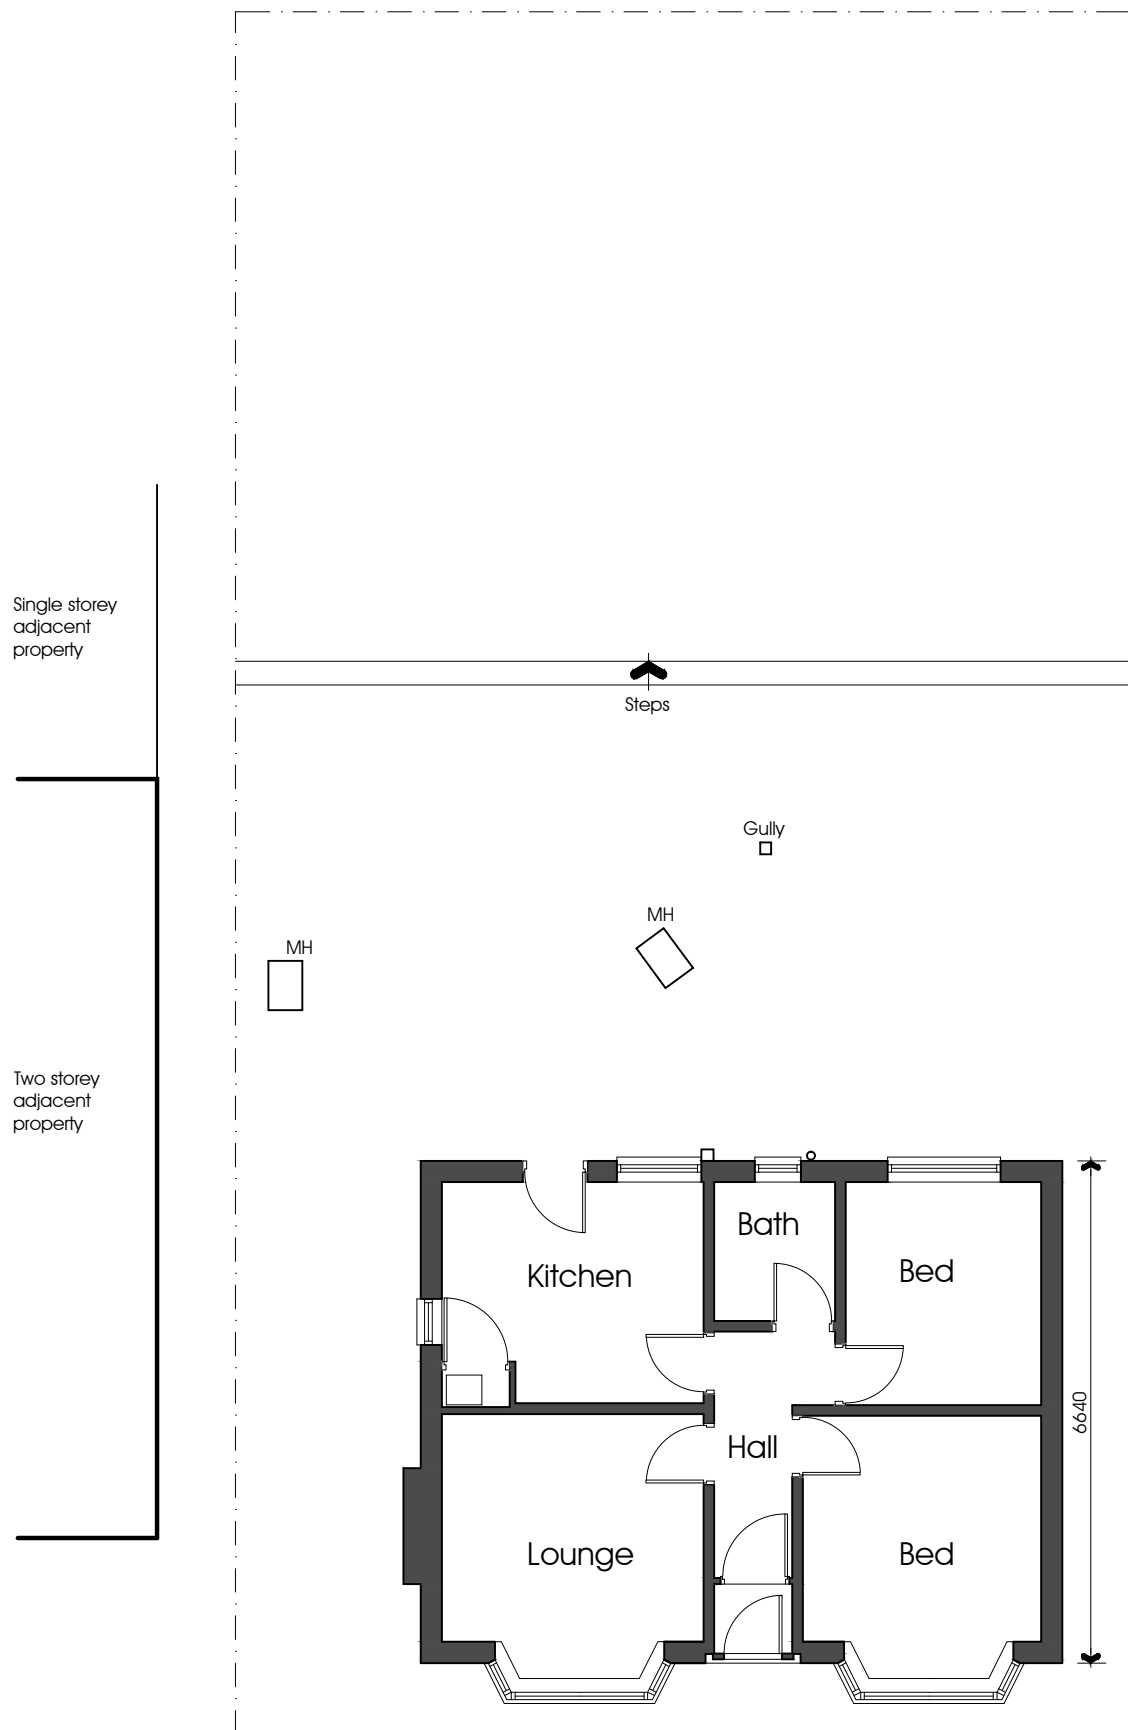

Existing plan  
1:100  
0 1 2 3 4 5m

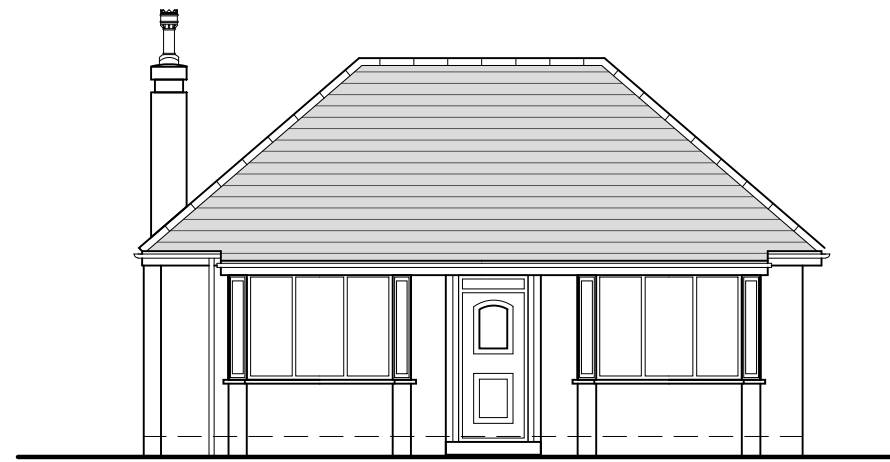


South elevation

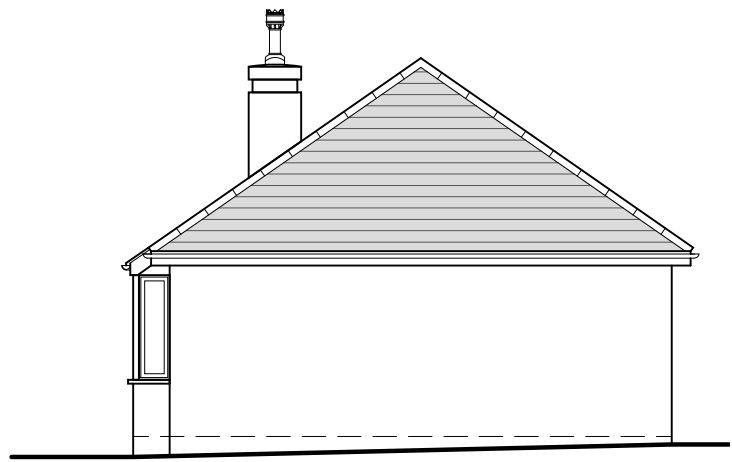

East elevation




North elevation

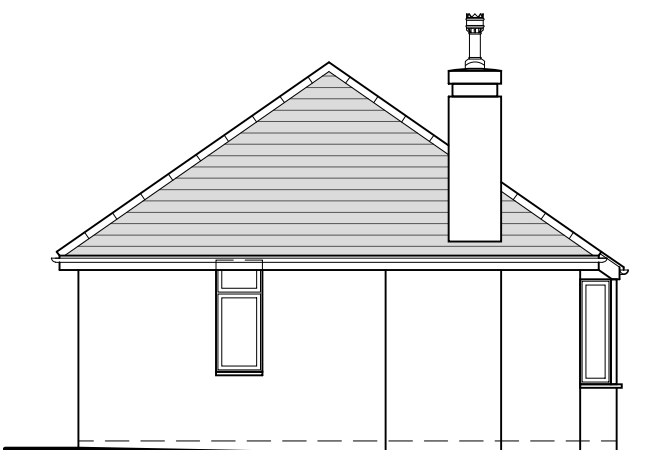


West elevation



1:100

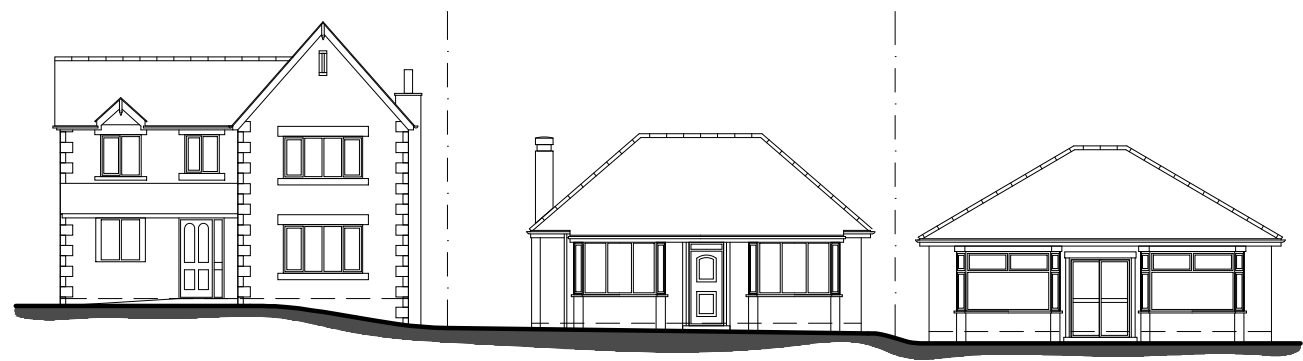




Contextual elevations  
Scale 1:200  
0 1 3 5 7m

|  |   |  |   |
|--|---|--|---|
| <b>PGB</b> Architectural Services LTD                                |   |  |   |
| Lily Cottage<br>12 Glen Avenue<br>Knowle Green<br>Preston<br>PR3 2ZQ |  | CLIENT<br>Mr & Mrs McCaughey<br>20 Dilworth<br>Longridge | PROJECT<br>Proposed Replacement<br>Dwelling |
| m. 07866 366565 t. 01254 820092 e. info@pgb-arch.com                 |   | PAPER SIZE<br>A3<br>July 2013                            | JOB NO. 2664<br>SCALE 1:100                 |
|  |   | DRAWING TITLE<br>Existing conditions                     | DRAWING NO. 02<br>REVISION .                |

NOTES:  
1: Do not scale this drawing, use figured dimensions only 2: The Contractor, Sub Contractor or specialist supplier are responsible for confirming site dimensions prior to fabrication 3: Any dimensional discrepancies are to be reported to the Architect immediately

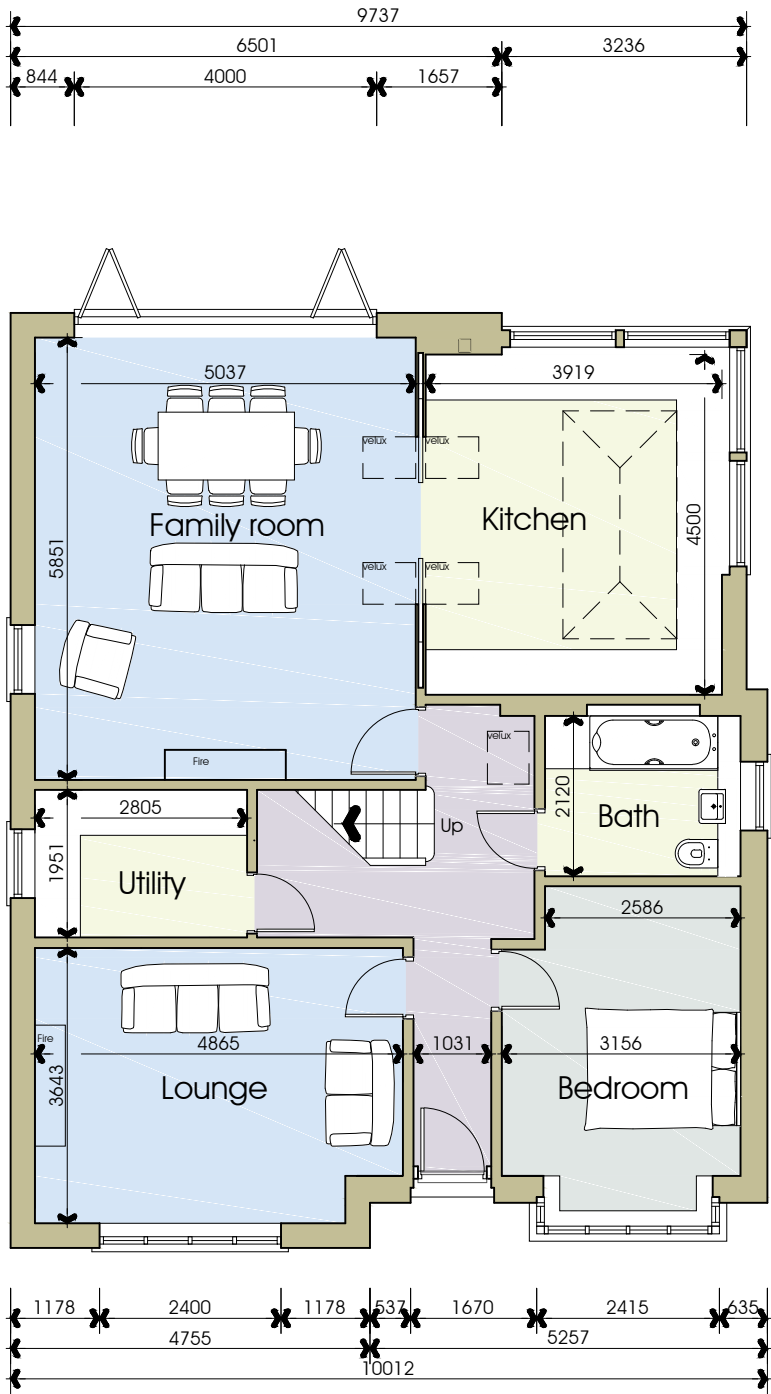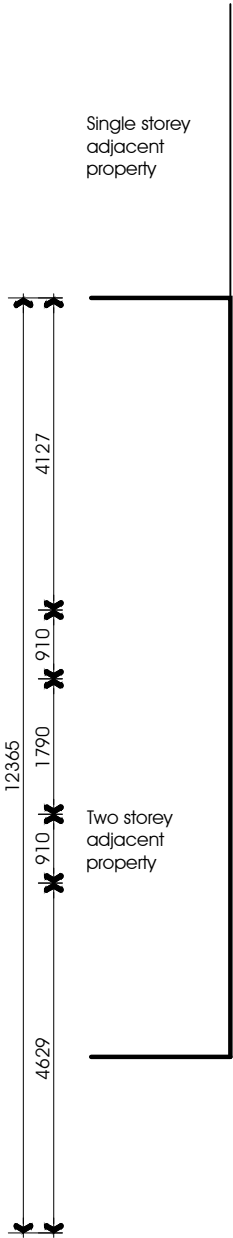


GFL Plan

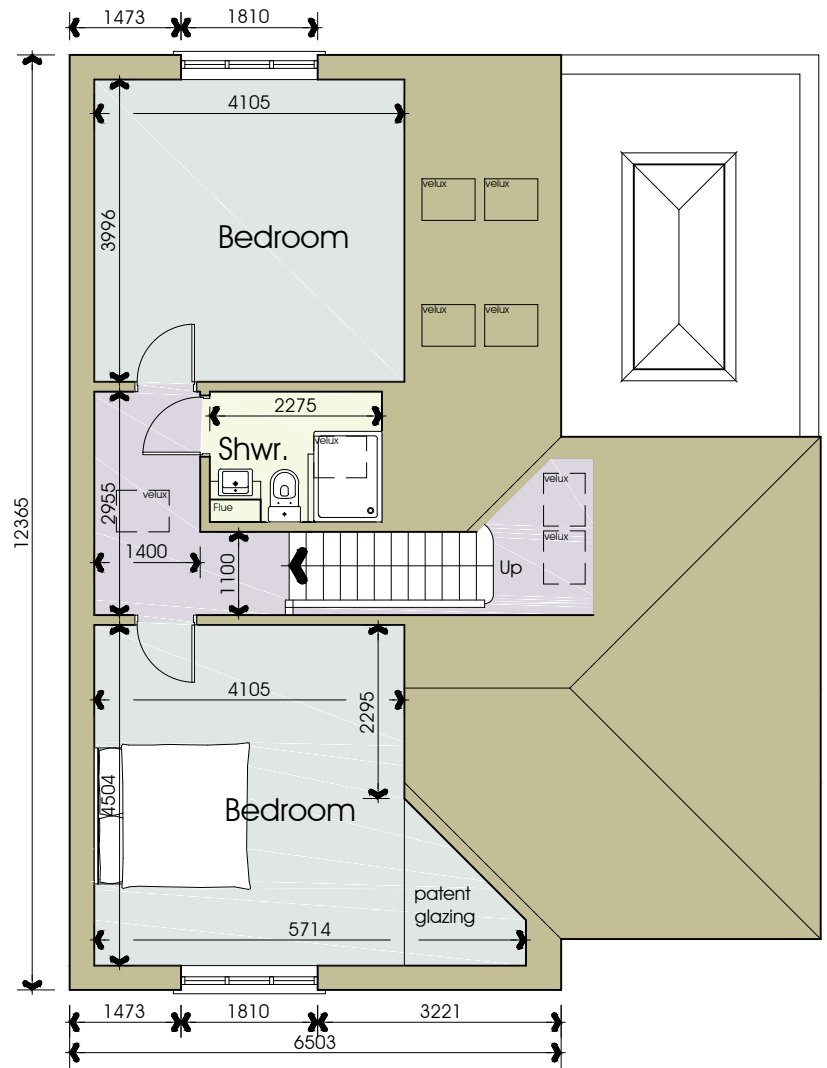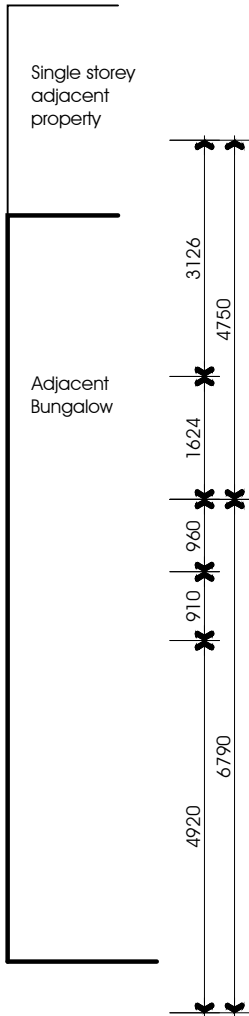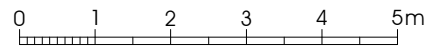

1 FL Plan

**PGB** Architectural Services LTD

Lily Cottage  
12 Glen Avenue  
Knowle Green  
Preston  
PR3 2ZQ

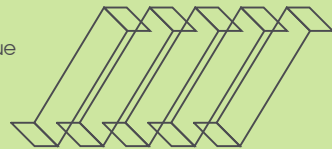

CLIENT  
Mr & Mrs McCaughey  
20 Dilworth  
Longridge

PROJECT  
Proposed Replacement  
Dwelling





DRAWING TITLE  
Plans as Proposed

m. 07866 366565 t. 01254 820092 e. info@pgb-arch.com  
PAPER SIZE A3  
DATE July 2013

JOB NO. 2664  
SCALE 1:100

DRAWING NO. 03  
REVISION

NOTES:  
1: Do not scale this drawing, use figured dimensions only 2: The Contractor, Sub Contractor or specialist supplier are responsible for confirming site dimensions prior to fabrication 3: Any dimensional discrepancies are to be reported to the Architect immediately

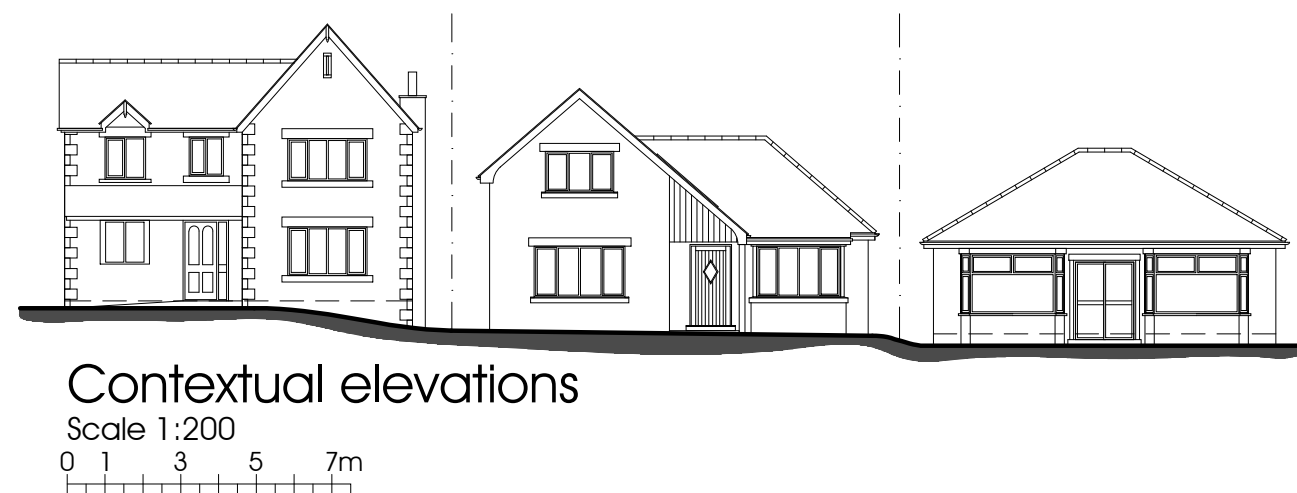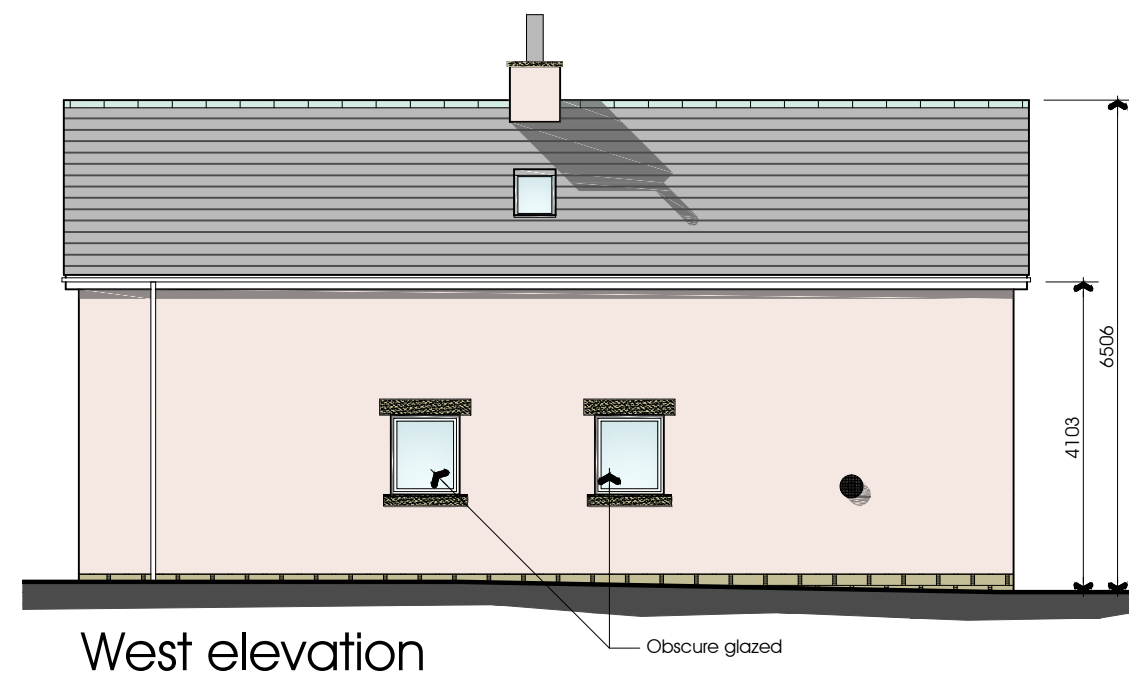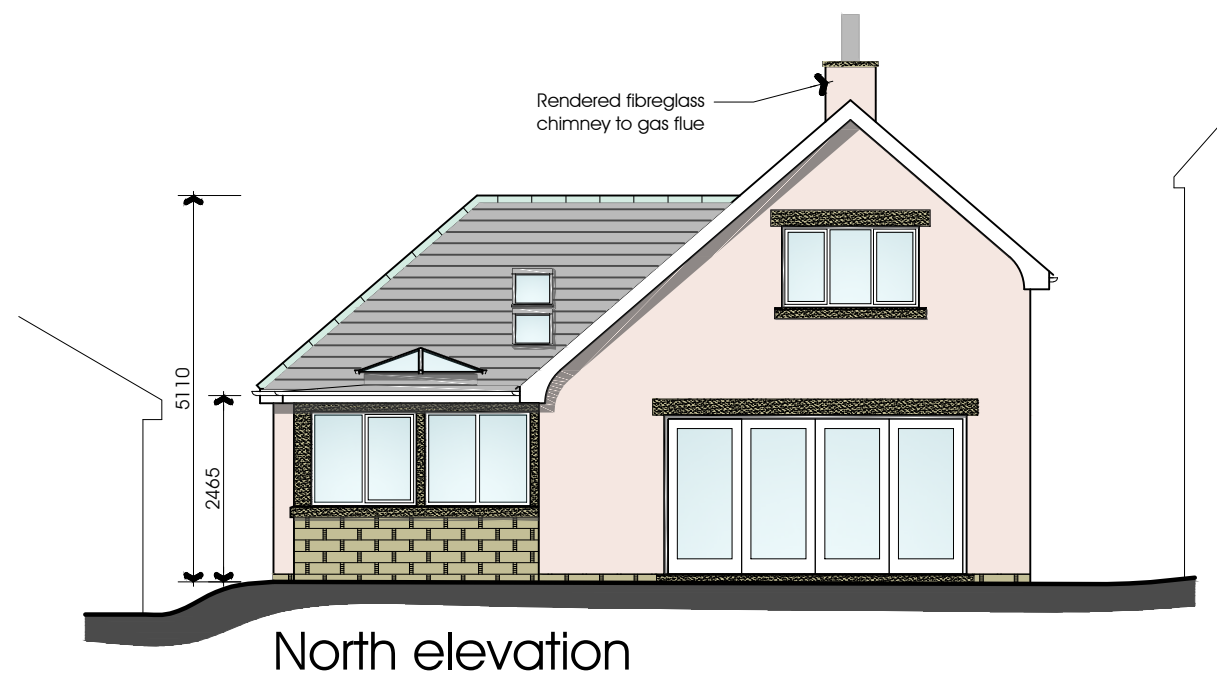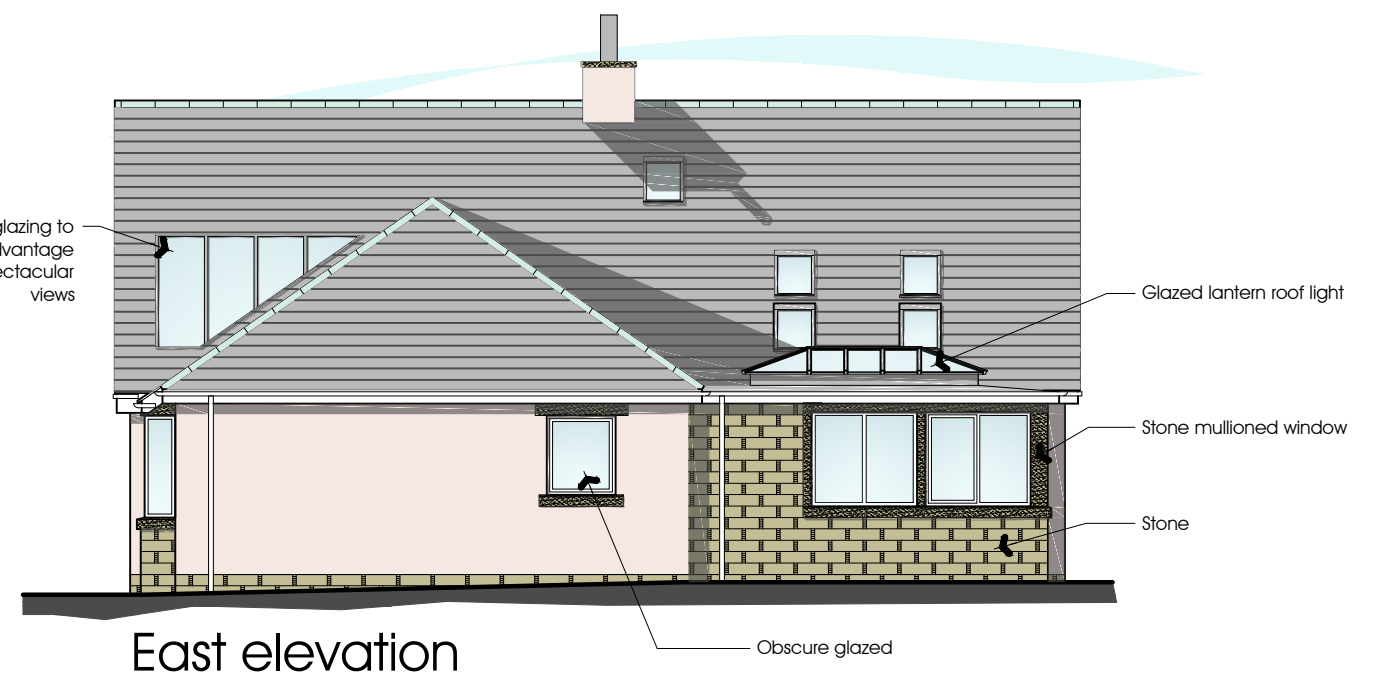

**PGB** Architectural Services LTD

Lily Cottage  
12 Glen Avenue  
Knowle Green  
Preston  
PR3 2ZQ

m. 07866 366565 t. 01254 820092 e. info@pgb-arch.com



CLIENT  
Mr & Mrs McCaughey  
20 Dilworth  
Longridge

PAPER SIZE A3  
DATE July 2013

PROJECT  
Proposed Replacement  
Dwelling

JOB NO. 2664  
SCALE 1:100

DRAWING TITLE  
Elevations as Proposed

DRAWING NO. 04  
REVISION