

CLITHEROE ROAD

Tanks

Car Park



Security Fencing on top of Sandstone Wall

Paving

Location of approved Aquatics Building

Staff Parking

Sales Areas

Proposed New Aquatics Building

320100378P

Steel Security Fence

Sales Areas

Ribble Valley Borough Council
Town and Country Planning Act 1990
Granted with Conditions
- 2 SEP 2010

Sales Areas

Sandstone Retaining Wall

Warehouse



Gravelled Banking

R:103.674

E:100.693

Steel Security Fence

Steel Security Fence

Goods Inwards

Vehicle Operations

TricAD Solutions Ltd.

Client Details **Shackletons Garden & Lifestyle Centre**
Chatburn
BB7 4JY

Project Details **Proposed Relocation of approved Aquatics Building to land adjacent to approved Warehouse**

Drawing Title **Site Block Plan**

Scale	Date	Drawn By
1:500@A3	31/03/2010	AD
Drawing Number	Sheet	Rev
TRI-0559/02		0

Professional CAD Drafting Solutions
7, Chewy Tree Farm, Chewy Tree, Blackburn, BB2 5AA
Tel: 01525 333333 Fax: 01525 333333 Web: www.shackletons.co.uk

NOTE
All Dimensions to be checked on site
Levels shown on plans are not to be assumed
to be solid & should be checked for thickness,
construction, load bearing capacity & stability.



32 0100378P

Ribble Valley Borough Council
Town and Country Planning Act 1990
Granted with Conditions
- 2 SEP 2010



TriCAD
Solutions Ltd.

Client Details **Shackletons Garden & Lifestyle Centre**
Chatburn
BB7 4JY

Project Details **Proposed Relocation of approved Aquatics Building to land adjacent to approved Warehouse**

Drawing Title **Location Plan**


Scale	Date	Drawn By
1:500@A3	31/03/2010	AD

Drawing Number	Sheet	Rev
TRI-0559/03		0

Professional CAD Drafting Solutions
7, County Tree Terrace, Cherry Tree, Blackburn, BB2 6NA

NOTE
All dims to be checked on site.
Walls shown on plans are not to be assumed to be solid & should be checked for thickness, construction, load bearing capacity & stability.

The contents of this drawing and all titles used are copyright TriCAD Solutions Ltd 2006 ©

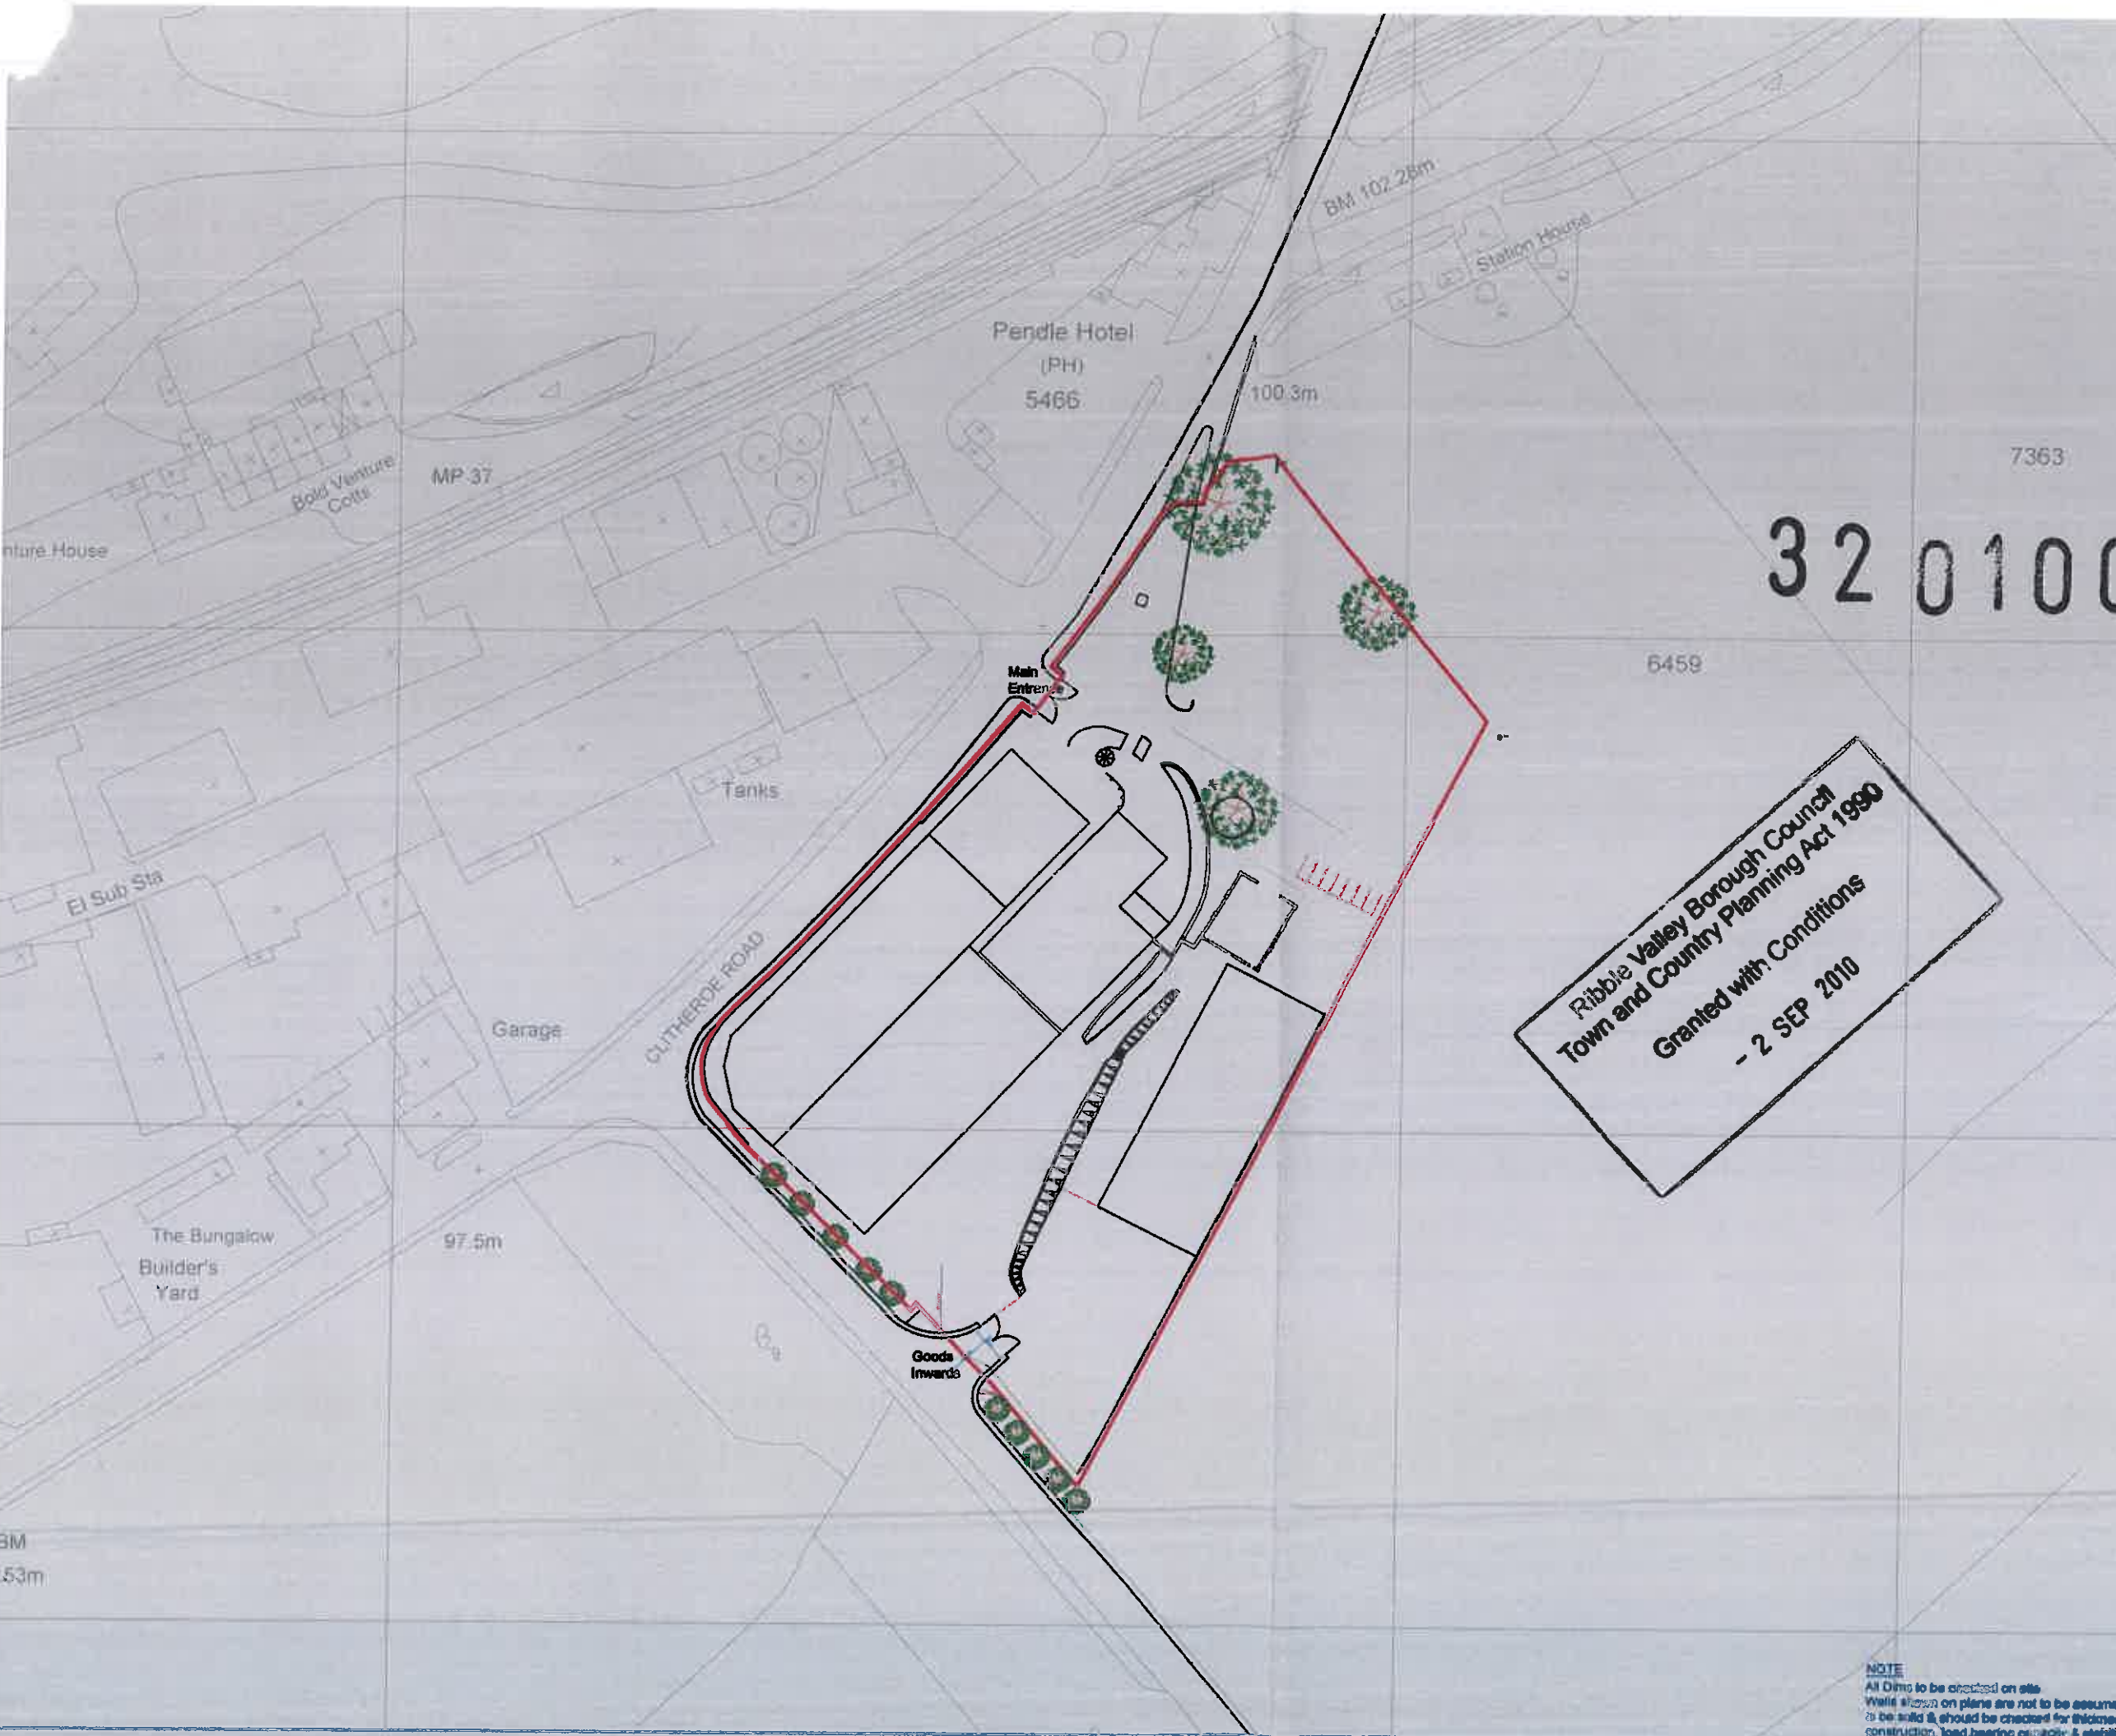

CLITHEROE ROAD

Tanks

Security Fencing on top of Sandstone Wall

Sales Areas

Sales Area

Sales Area

Sandstone Retaining Wall

Gravelled Banking

Steel Security Fence

R:103.674

E:100.693

Warehouse

Steel Security Fence

Goods Inwards

Vehicle Operations

Paving

Location of approved Aquatics Building

Staff Parking

Proposed New Aquatics Building

Steel Security Fence

Ribble Valley Borough Council
Town and Country Planning Act 1990
Granted with Conditions
- 2 SEP 2010



320100378P



TricAD
Solutions Ltd.

Client Details **Shackletons Garden & Lifestyle Centre**
Chatburn
BB7 4JY

Project Details **Proposed Relocation of approved Aquatics Building to land adjacent to approved Warehouse**


Drawing Title **Site Block Plan**

Scale	Date	Drawn By
1:500@A3	31/03/2010	AD


Drawing Number	Sheet	Rev
TRI-0559/02		0

Professional CAD Drafting Solutions
7, Clivity Tree, Farnham, Cherry Tree, Blackburn, BB2 5WA
Email: info@tricad.co.uk Phone: 01524 200000/01524 200001 Web: www.tricad.co.uk

NOTE
All Dims to be checked on site
Walls shown on plans are not to be assumed to be solid & should be checked for thickness, construction, load bearing capacity & stability

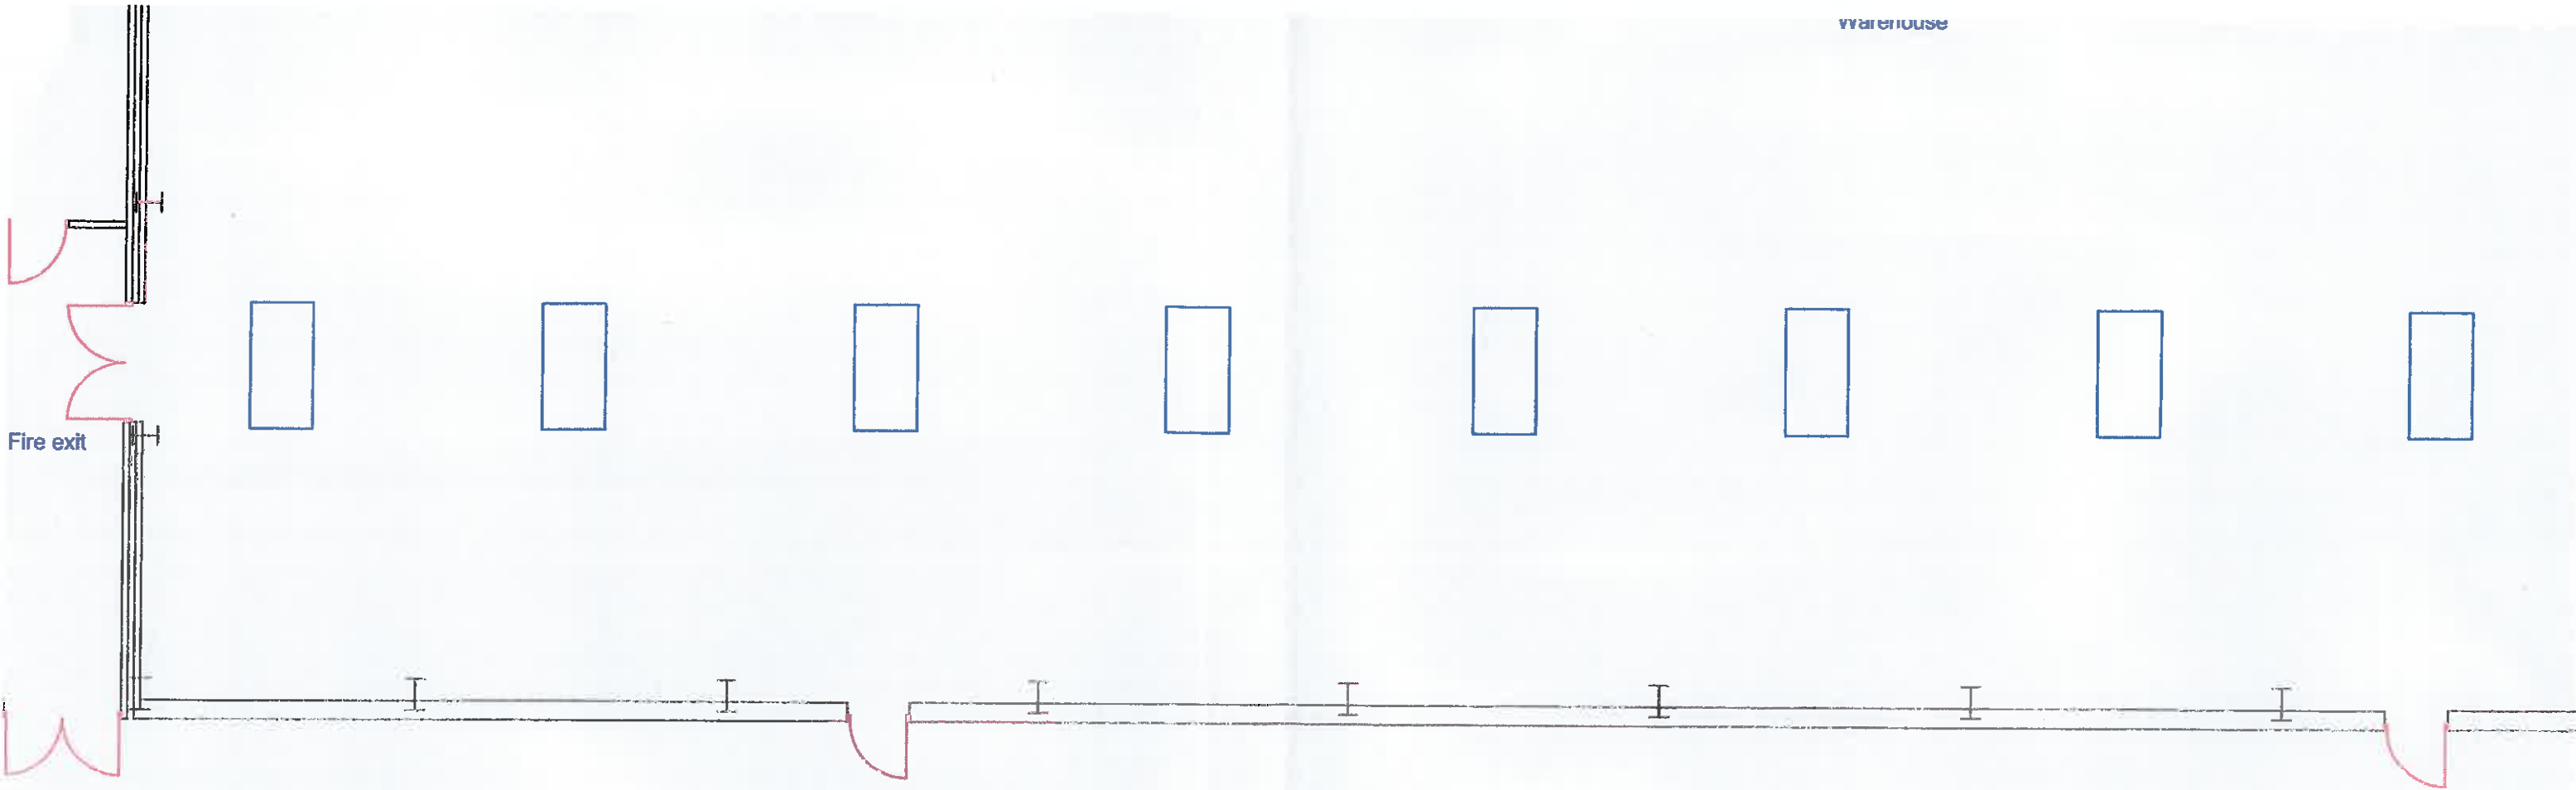

Floor Plan

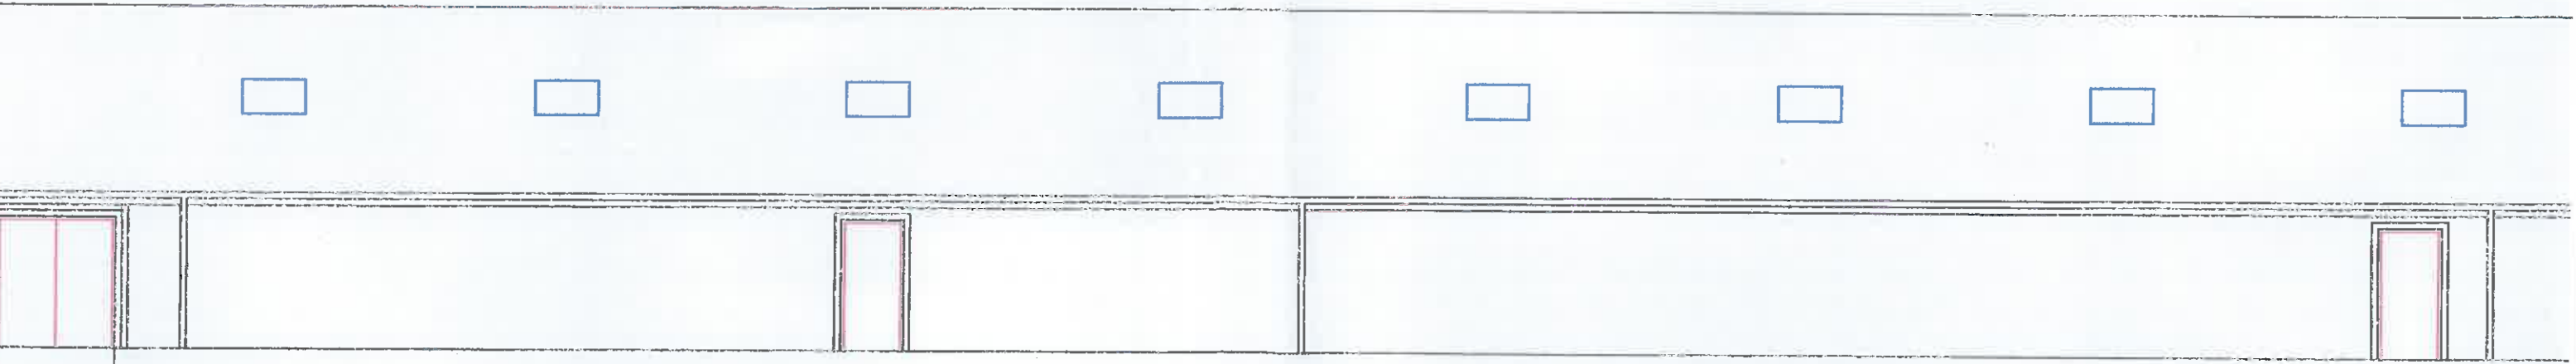


55000


Side Elevation



Warehouse

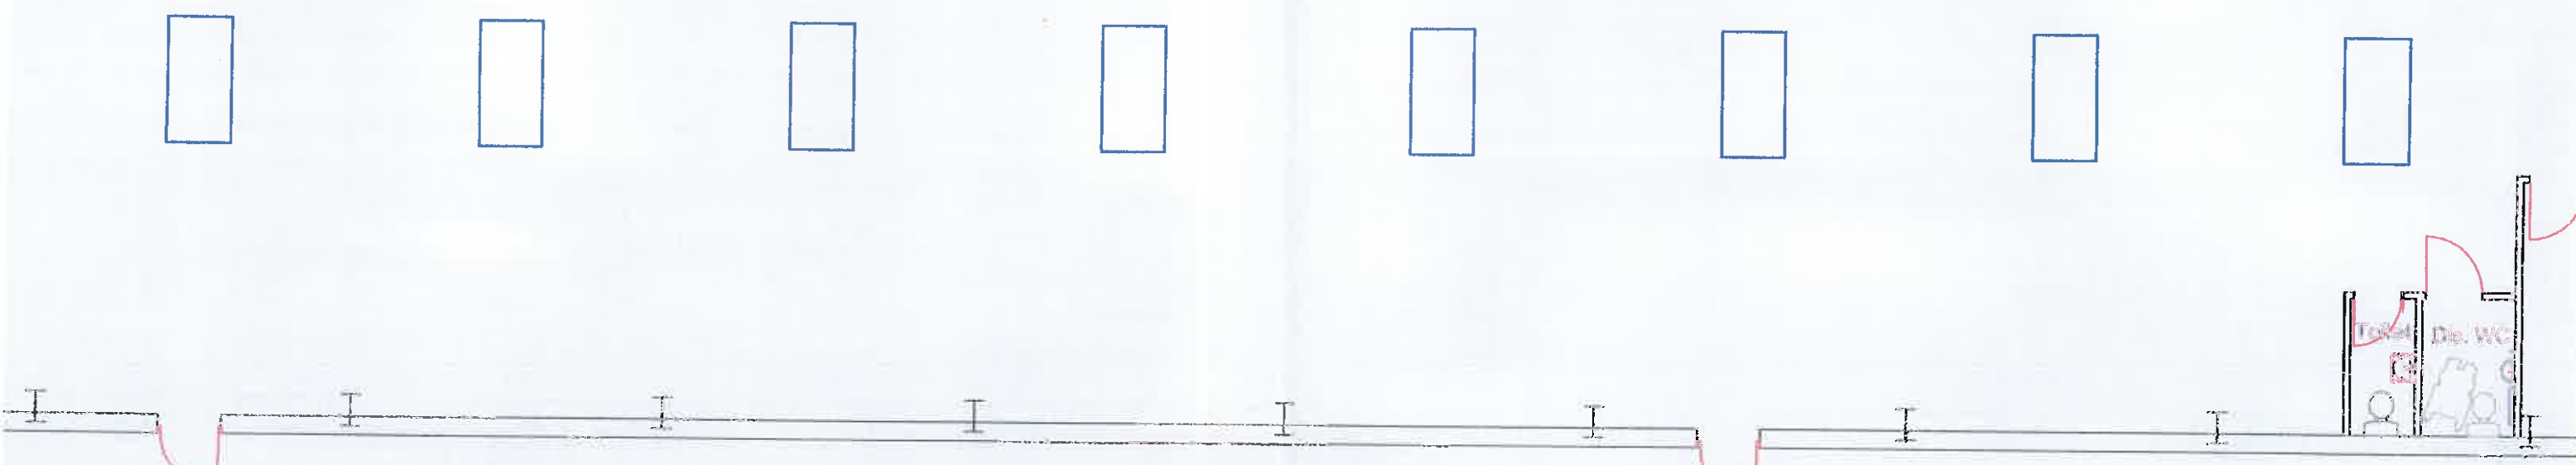

Floor Plan

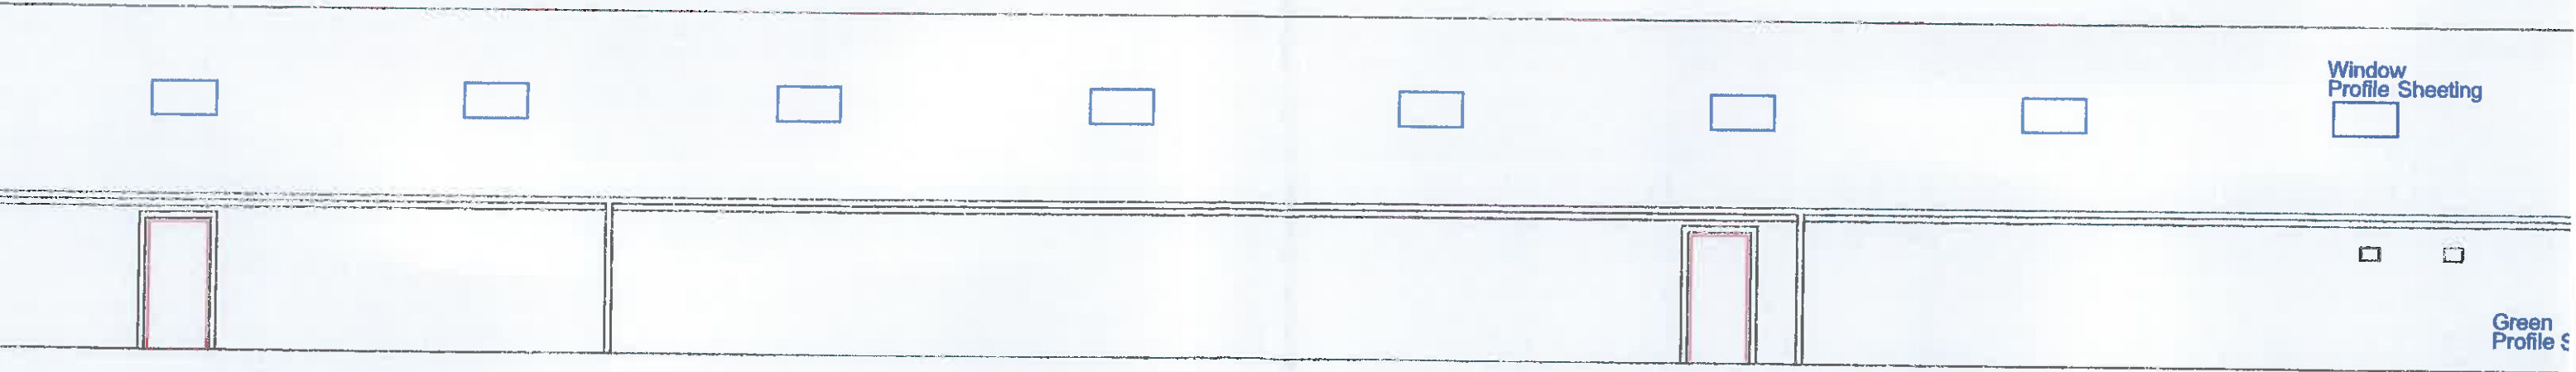

Window
Profile Sheeting

Green
Profile S

55000

Side Elevation